


Site Plan -
81b Belsize Park Gardens & 24 Lambolle Place, London NW3 4NJ

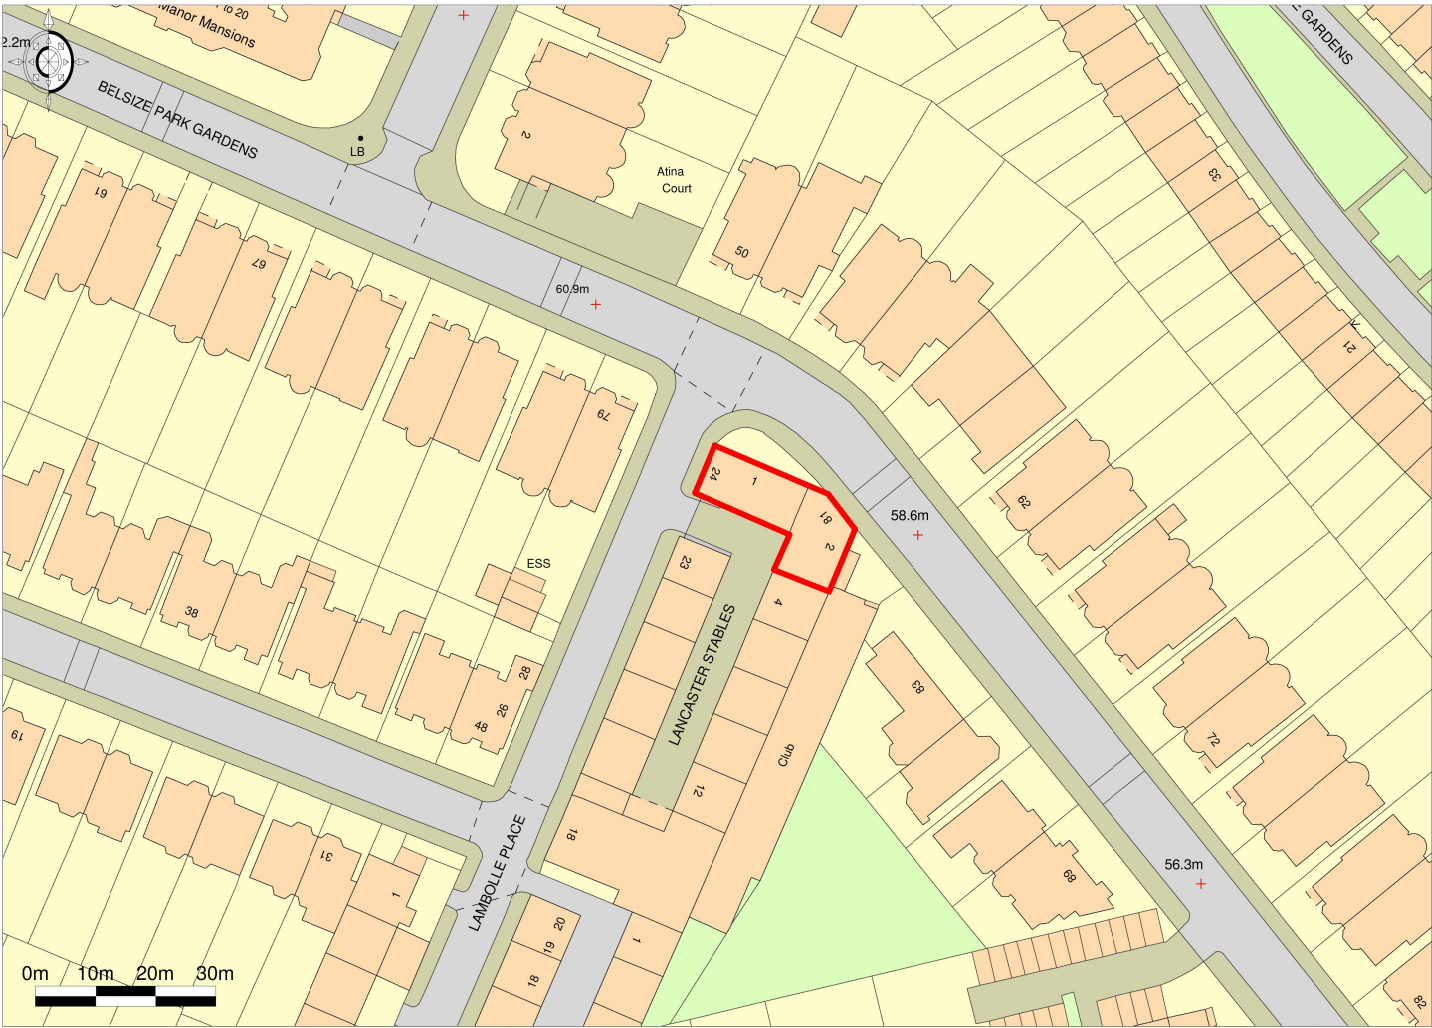

Ordnance Survey © Crown Copyright 2018. All rights reserved. Licence number 100022432. Plotted Scale - 1:1250

DWD.12770.001 22/01/18

This drawing is protected under Copyright and at no time should any portion of this drawing be reproduced or copied without the permission of the Architect.
(Design Copyright Act 1968)

This drawing must not be used for purposes other than that for which it is provided. It is supplied without liability for any errors or omissions.

Drawings only to be scaled for planning application purposes, all dimensions to be checked on site. All drawings subject to Statutory Authority Approval.

Notes

1 PLANNING 23.08.23

No

Rev

Date

Status
PLANNING



ARCHITECTS + INTERIOR DESIGNERS

91A - 91B HEATH STREET
LONDON NW3 6SS
Tel 020 7 636 3838

INFO WWW.TG-STUDIO.CO.UK

Project
81 BELSIZE GARDENS
NW3 4NJ

Date
23.08.2023

Scale @ A3
1:1250

Drawing
SITE PLAN

Drawn by

IV

Checked by

TG

Job No.

273

Dwg No.

P-100

Rev

1