


FOR INFORMATION

Rev

Date

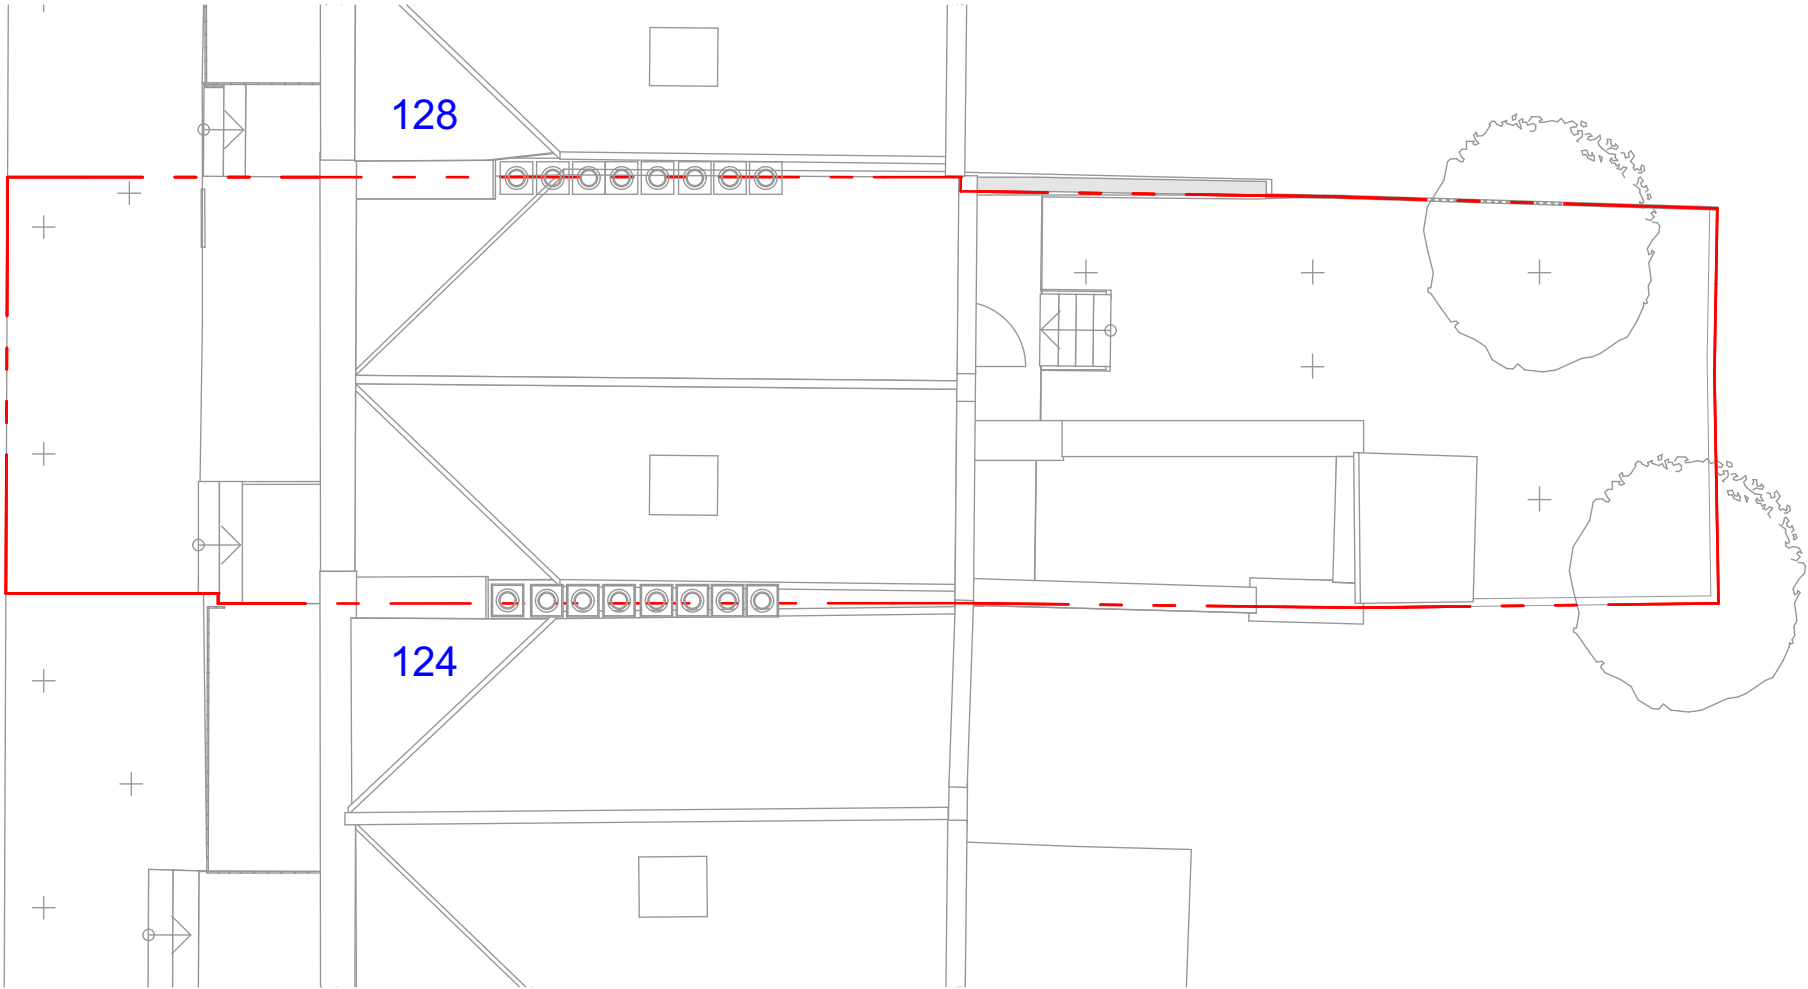

1 Proposed Site Plan 1:100



10b Branch Place
London N1 5PH
p: 0207 686 3445
e: info@scenarioarchitecture.com
w: www.scenarioarchitecture.com

Project Name:
Project Name

Client:
Client Name

Site Location:
126 St Pancras Way
London NW1 9NB
United Kingdom

Drawing not to be used other than the purpose for which it was prepared. It's supplied without liability for errors or omissions. Do not scale from the drawing. All dimensions are to be checked on site. This drawing is to be read in conjunction with all other drawings. Notes on this drawing will apply to all other drawings where a similar position exists.

Scale @ A2
1:100

Project No.
Project No.176



Drawing Name
Proposed Site Plan

Drawing Number

Rev

EX-A0.01

SCALE 1:200
0 4 8m

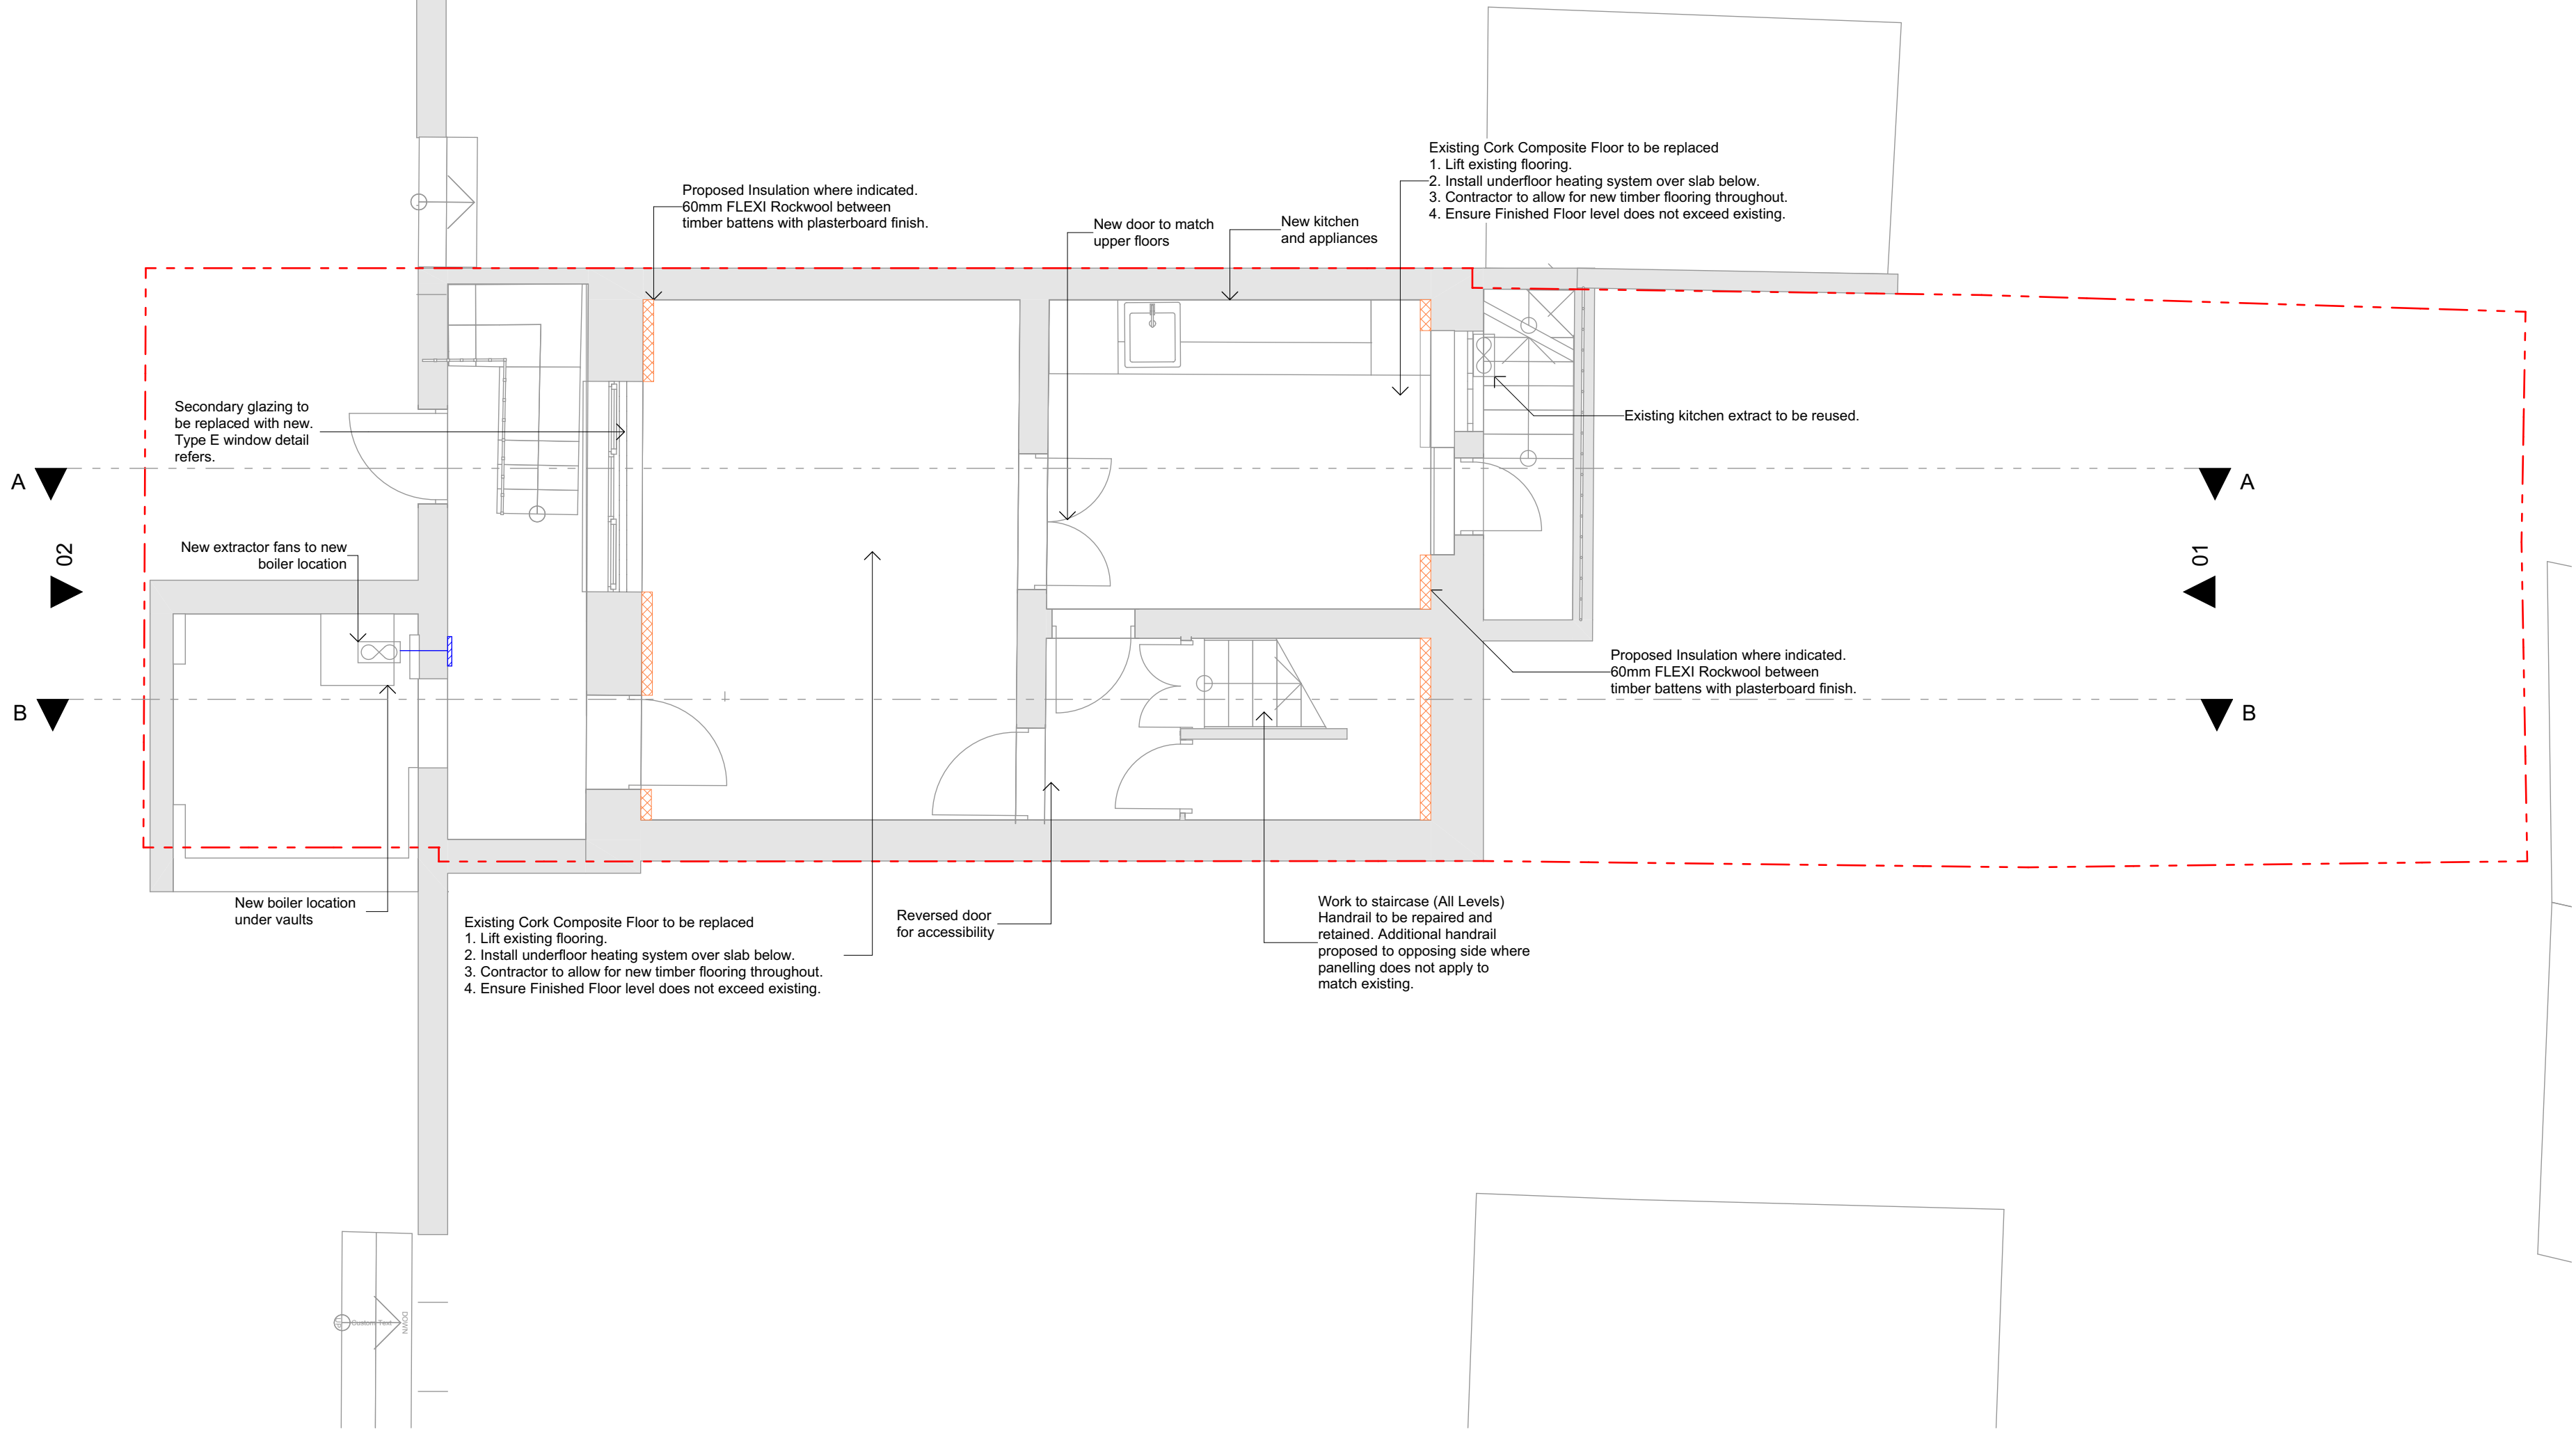 

Proposed Lower Ground Plan

1:50

SCALE 1:50
0 1000 2000mm

10b Branch Place
London N1 5PH
p: 0207 686 3445
e: info@scenarioarchitecture.com
w: www.scenarioarchitecture.com

Project Name:
126 St Pancras Way

Client:
Christy and Shanthi Thomas

Site Location:
**126 St Pancras Way
London NW1 9NB
United Kingdom**

Drawing not to be used other than the purpose for which it was prepared. It's supplied without liability for errors or omissions. Do not scale from the drawing. All dimensions are to be checked on site. This drawing is to be read in conjunction with all other drawings. Notes on this drawing will apply to all other drawings where a similar position exists.

Scale @ A2
1:50



Project No.
Project No.176

Drawing Name
Proposed Lower Ground Floor Plan

Drawing Number


Rev

PR-A1.01

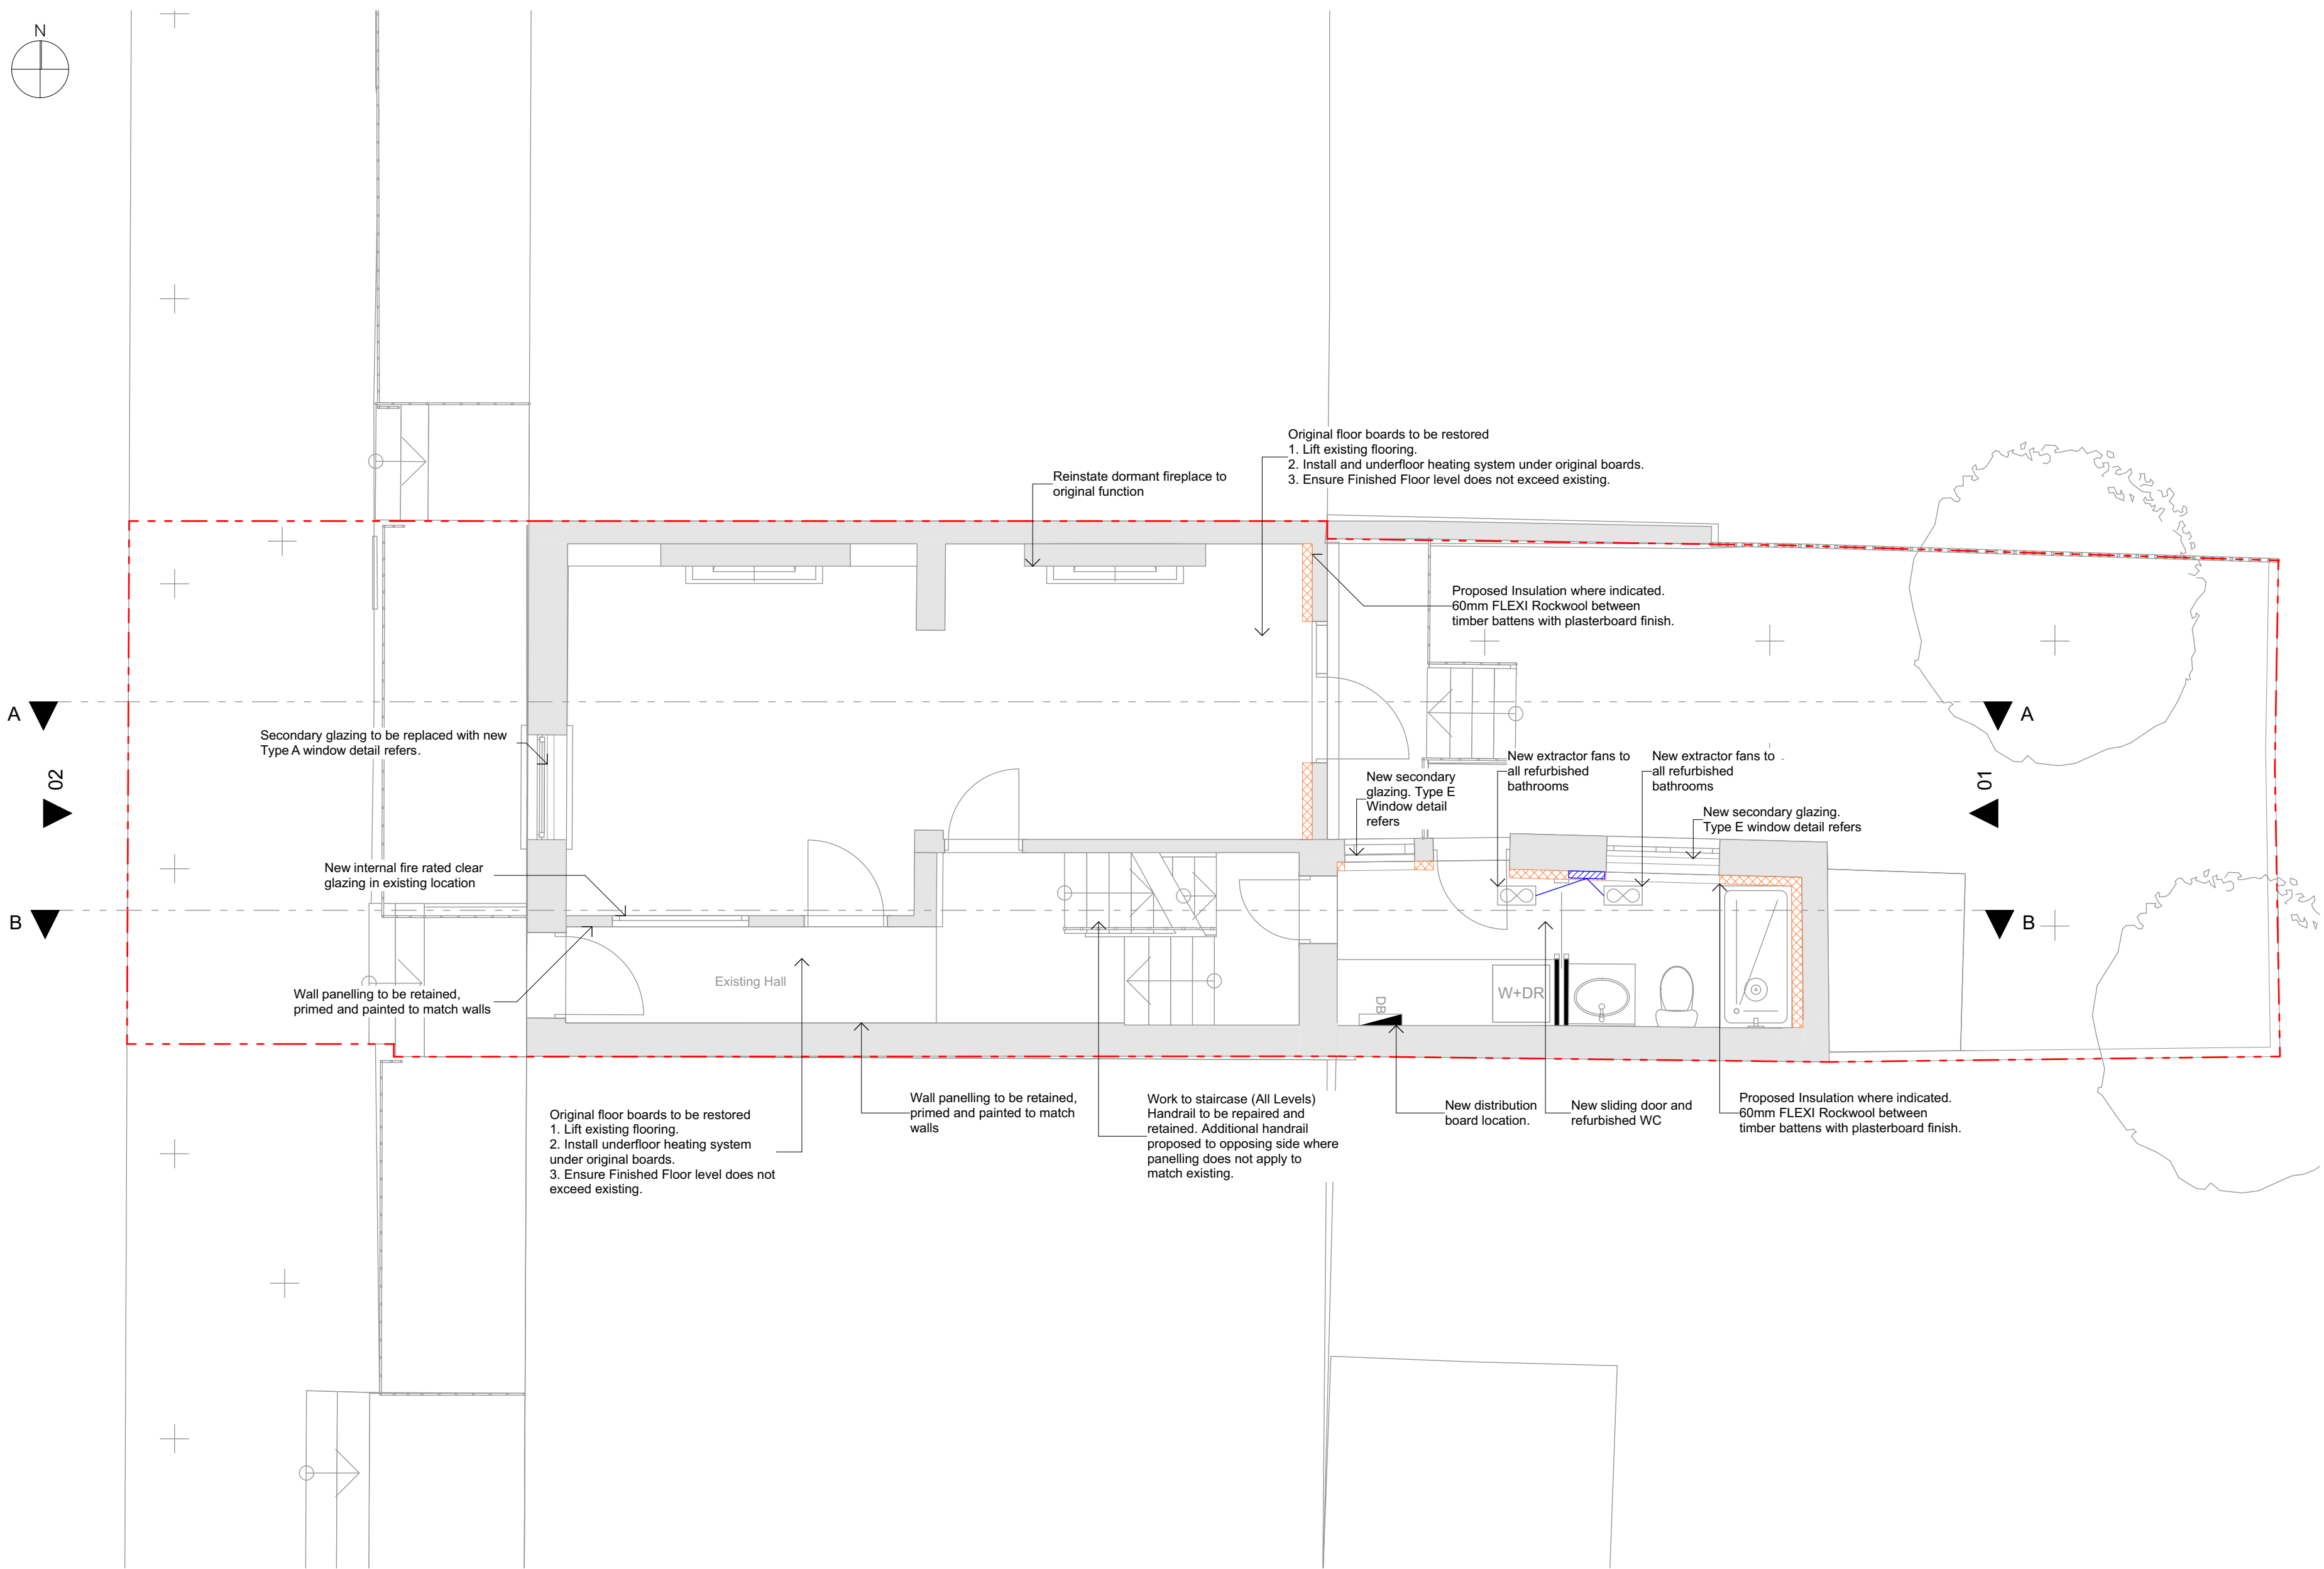 

Proposed Ground Floor Plan

1:50

 

10b Branch Place
London N1 5PH
p: 0207 686 3445
e: info@scenarioarchitecture.com
w: www.scenarioarchitecture.com

Project Name:
126 St Pancras Way

Client:
Christy and Shanthi Thomas

Site Location:
**126 St Pancras Way
London NW1 9NB
United Kingdom**

Drawing not to be used other than the purpose for which it was prepared. It's supplied without liability for errors or omissions. Do not scale from the drawing. All dimensions are to be checked on site. This drawing is to be read in conjunction with all other drawings. Notes on this drawing will apply to all other drawings where a similar position exists.


Scale @ A2
1:50

Project No.
Project No.176

Drawing Name
Proposed Ground Floor Plan


Drawing Number
PR-A1.02

Rev

 

FOR INFORMATION

Rev	Date
A	04/12/2023
B	05/12/2023

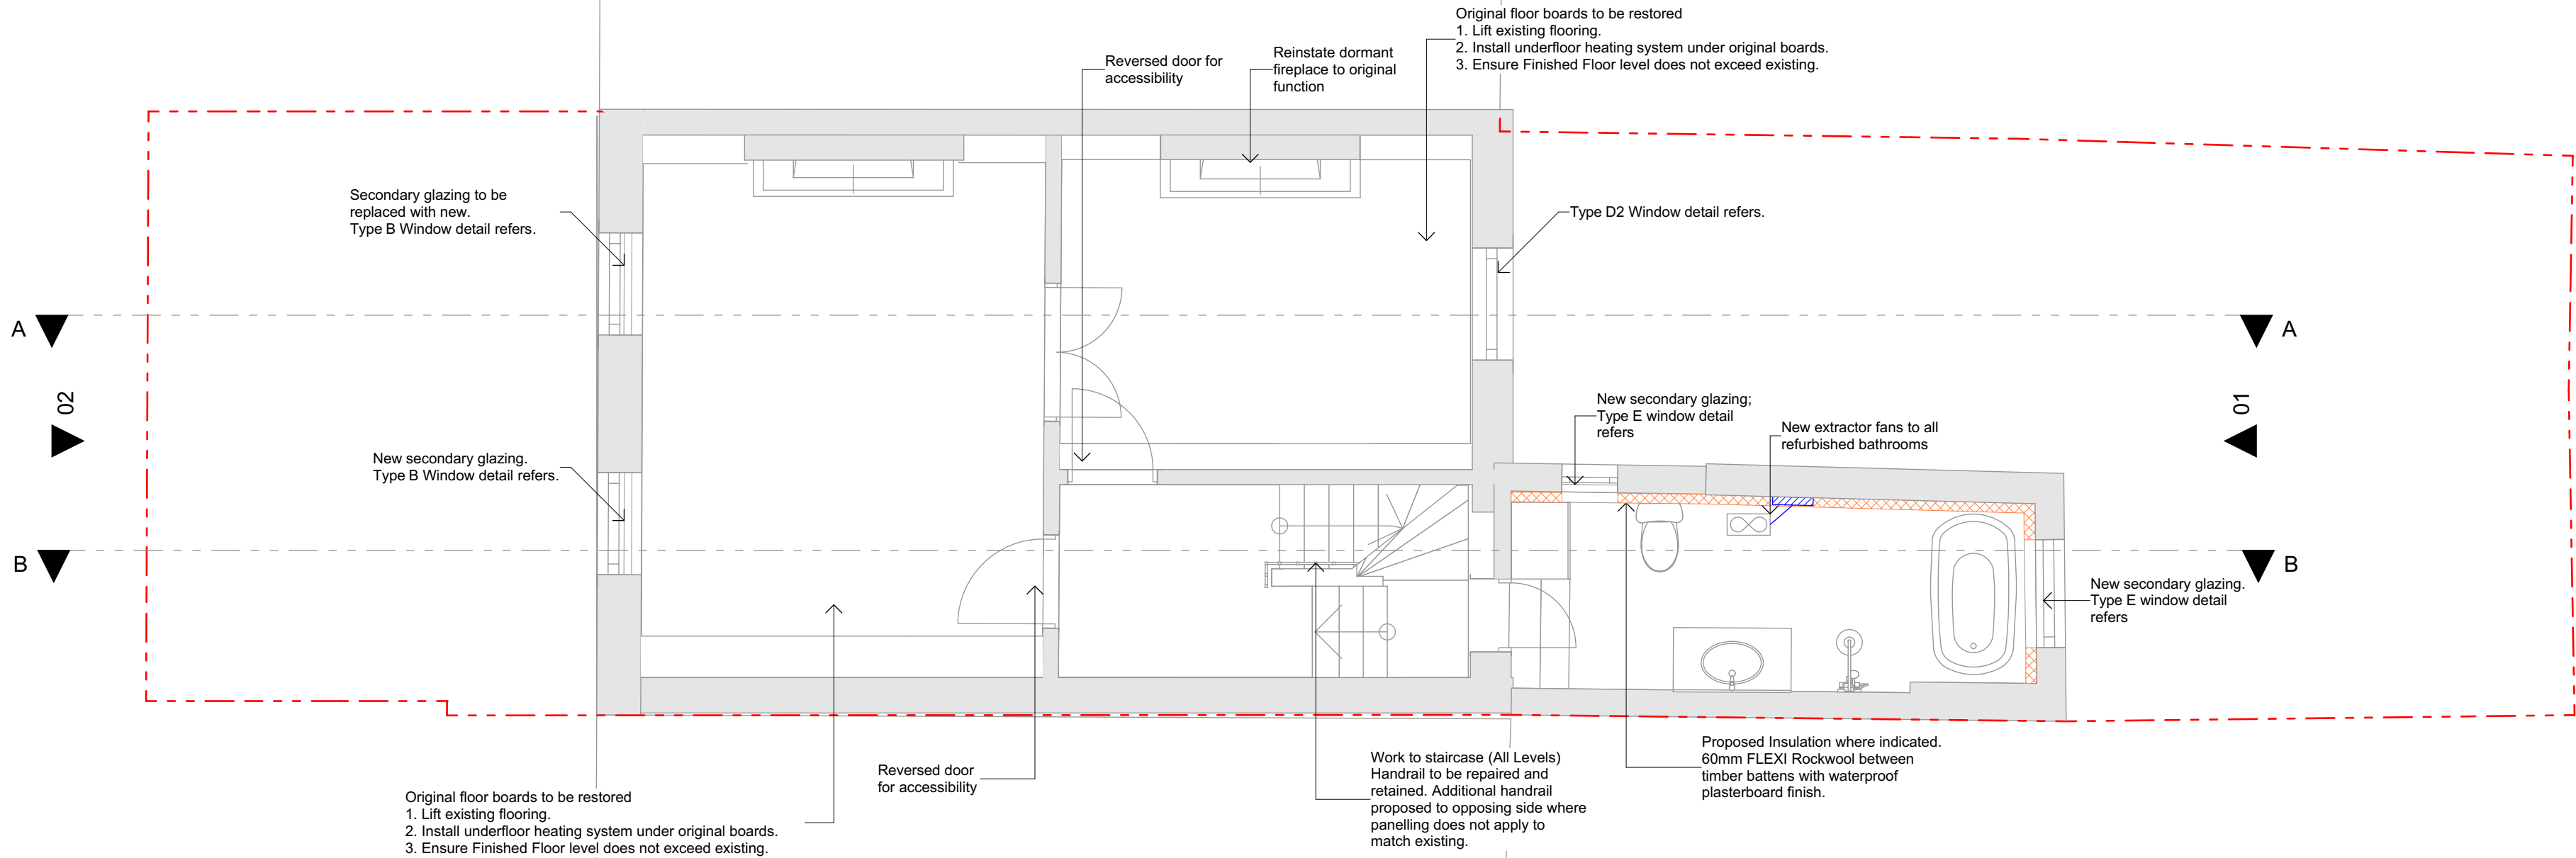

Proposed First Floor Plan

1:50

SCALE 1:50
0 1000 2000mm



10b Branch Place
London N1 5PH
p: 0207 686 3445
e: info@scenarioarchitecture.com
w: www.scenarioarchitecture.com

Project Name:
126 St Pancras Way

Client:
Christy and Shanthi Thomas

Site Location:
**126 St Pancras Way
London NW1 9NB
United Kingdom**

Drawing not to be used other than the purpose for which it was prepared. It's supplied without liability for errors or omissions. Do not scale from the drawing. All dimensions are to be checked on site. This drawing is to be read in conjunction with all other drawings. Notes on this drawing will apply to all other drawings where a similar position exists.


Scale @ A2
1:50

Project No.
Project No.176


Drawing Name
Proposed First Floor Plan

Drawing Number
PR-A1.03

Rev

 

FOR INFORMATION	
Rev	Date
A	04/12/2023

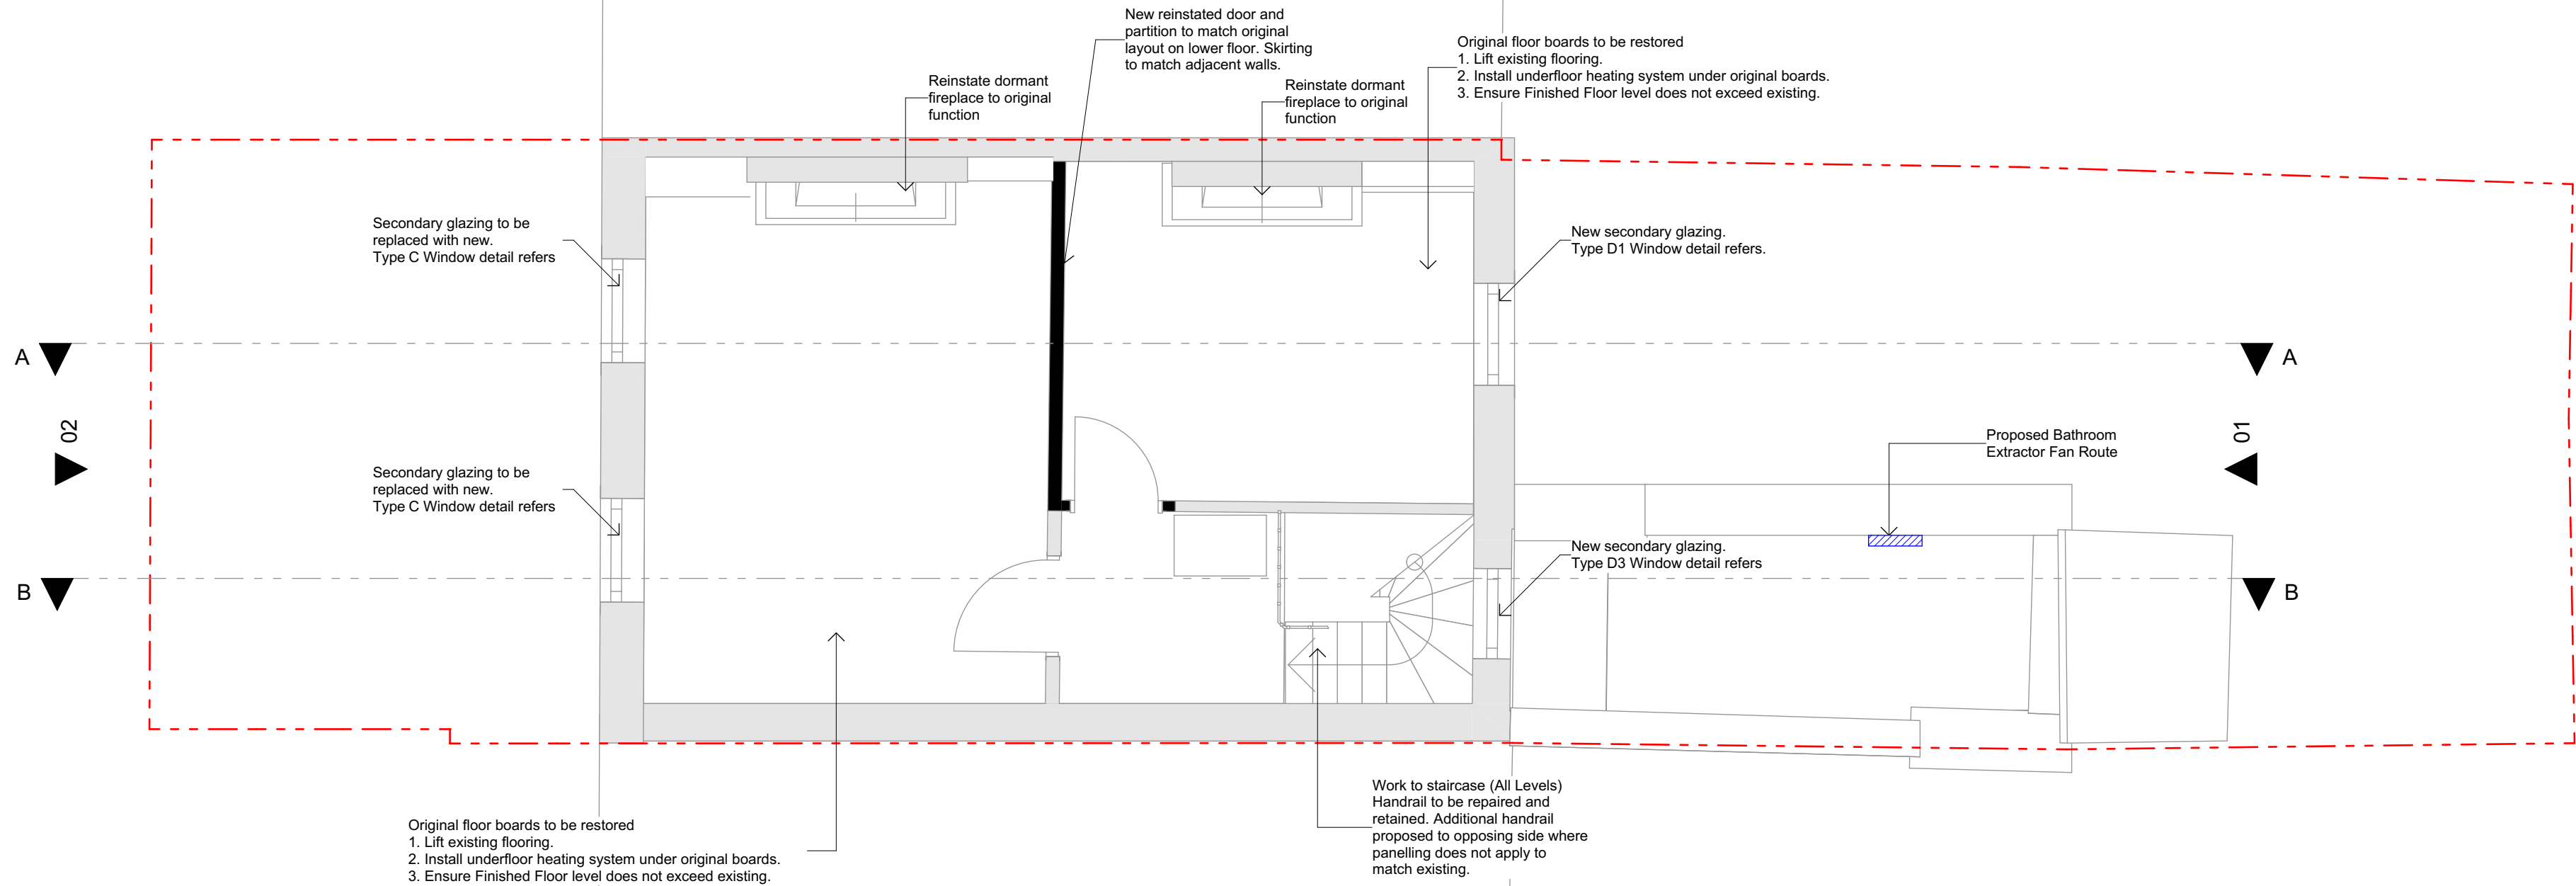

.01

Proposed Second Floor Plan

1:50

SCALE 1:50
0 1000 2000mm

S/A

10b Branch Place
London N1 5PH
p: 0207 686 3445
e: info@scenarioarchitecture.com
w: www.scenarioarchitecture.com

Project Name:
126 St Pancras Way

Client:
Christy and Shanthi Thomas

Site Location:
**126 St Pancras Way
London NW1 9NB
United Kingdom**

Drawing not to be used other than the purpose for which it was prepared. It's supplied without liability for errors or omissions. Do not scale from the drawing. All dimensions are to be checked on site. This drawing is to be read in conjunction with all other drawings. Notes on this drawing will apply to all other drawings where a similar position exists.


Scale @ A2
1:50

Project No.
Project No.176


Drawing Name
Proposed Second Floor Plan

Drawing Number
PR-A1.04

Rev

 

FOR INFORMATION	
Rev	Date

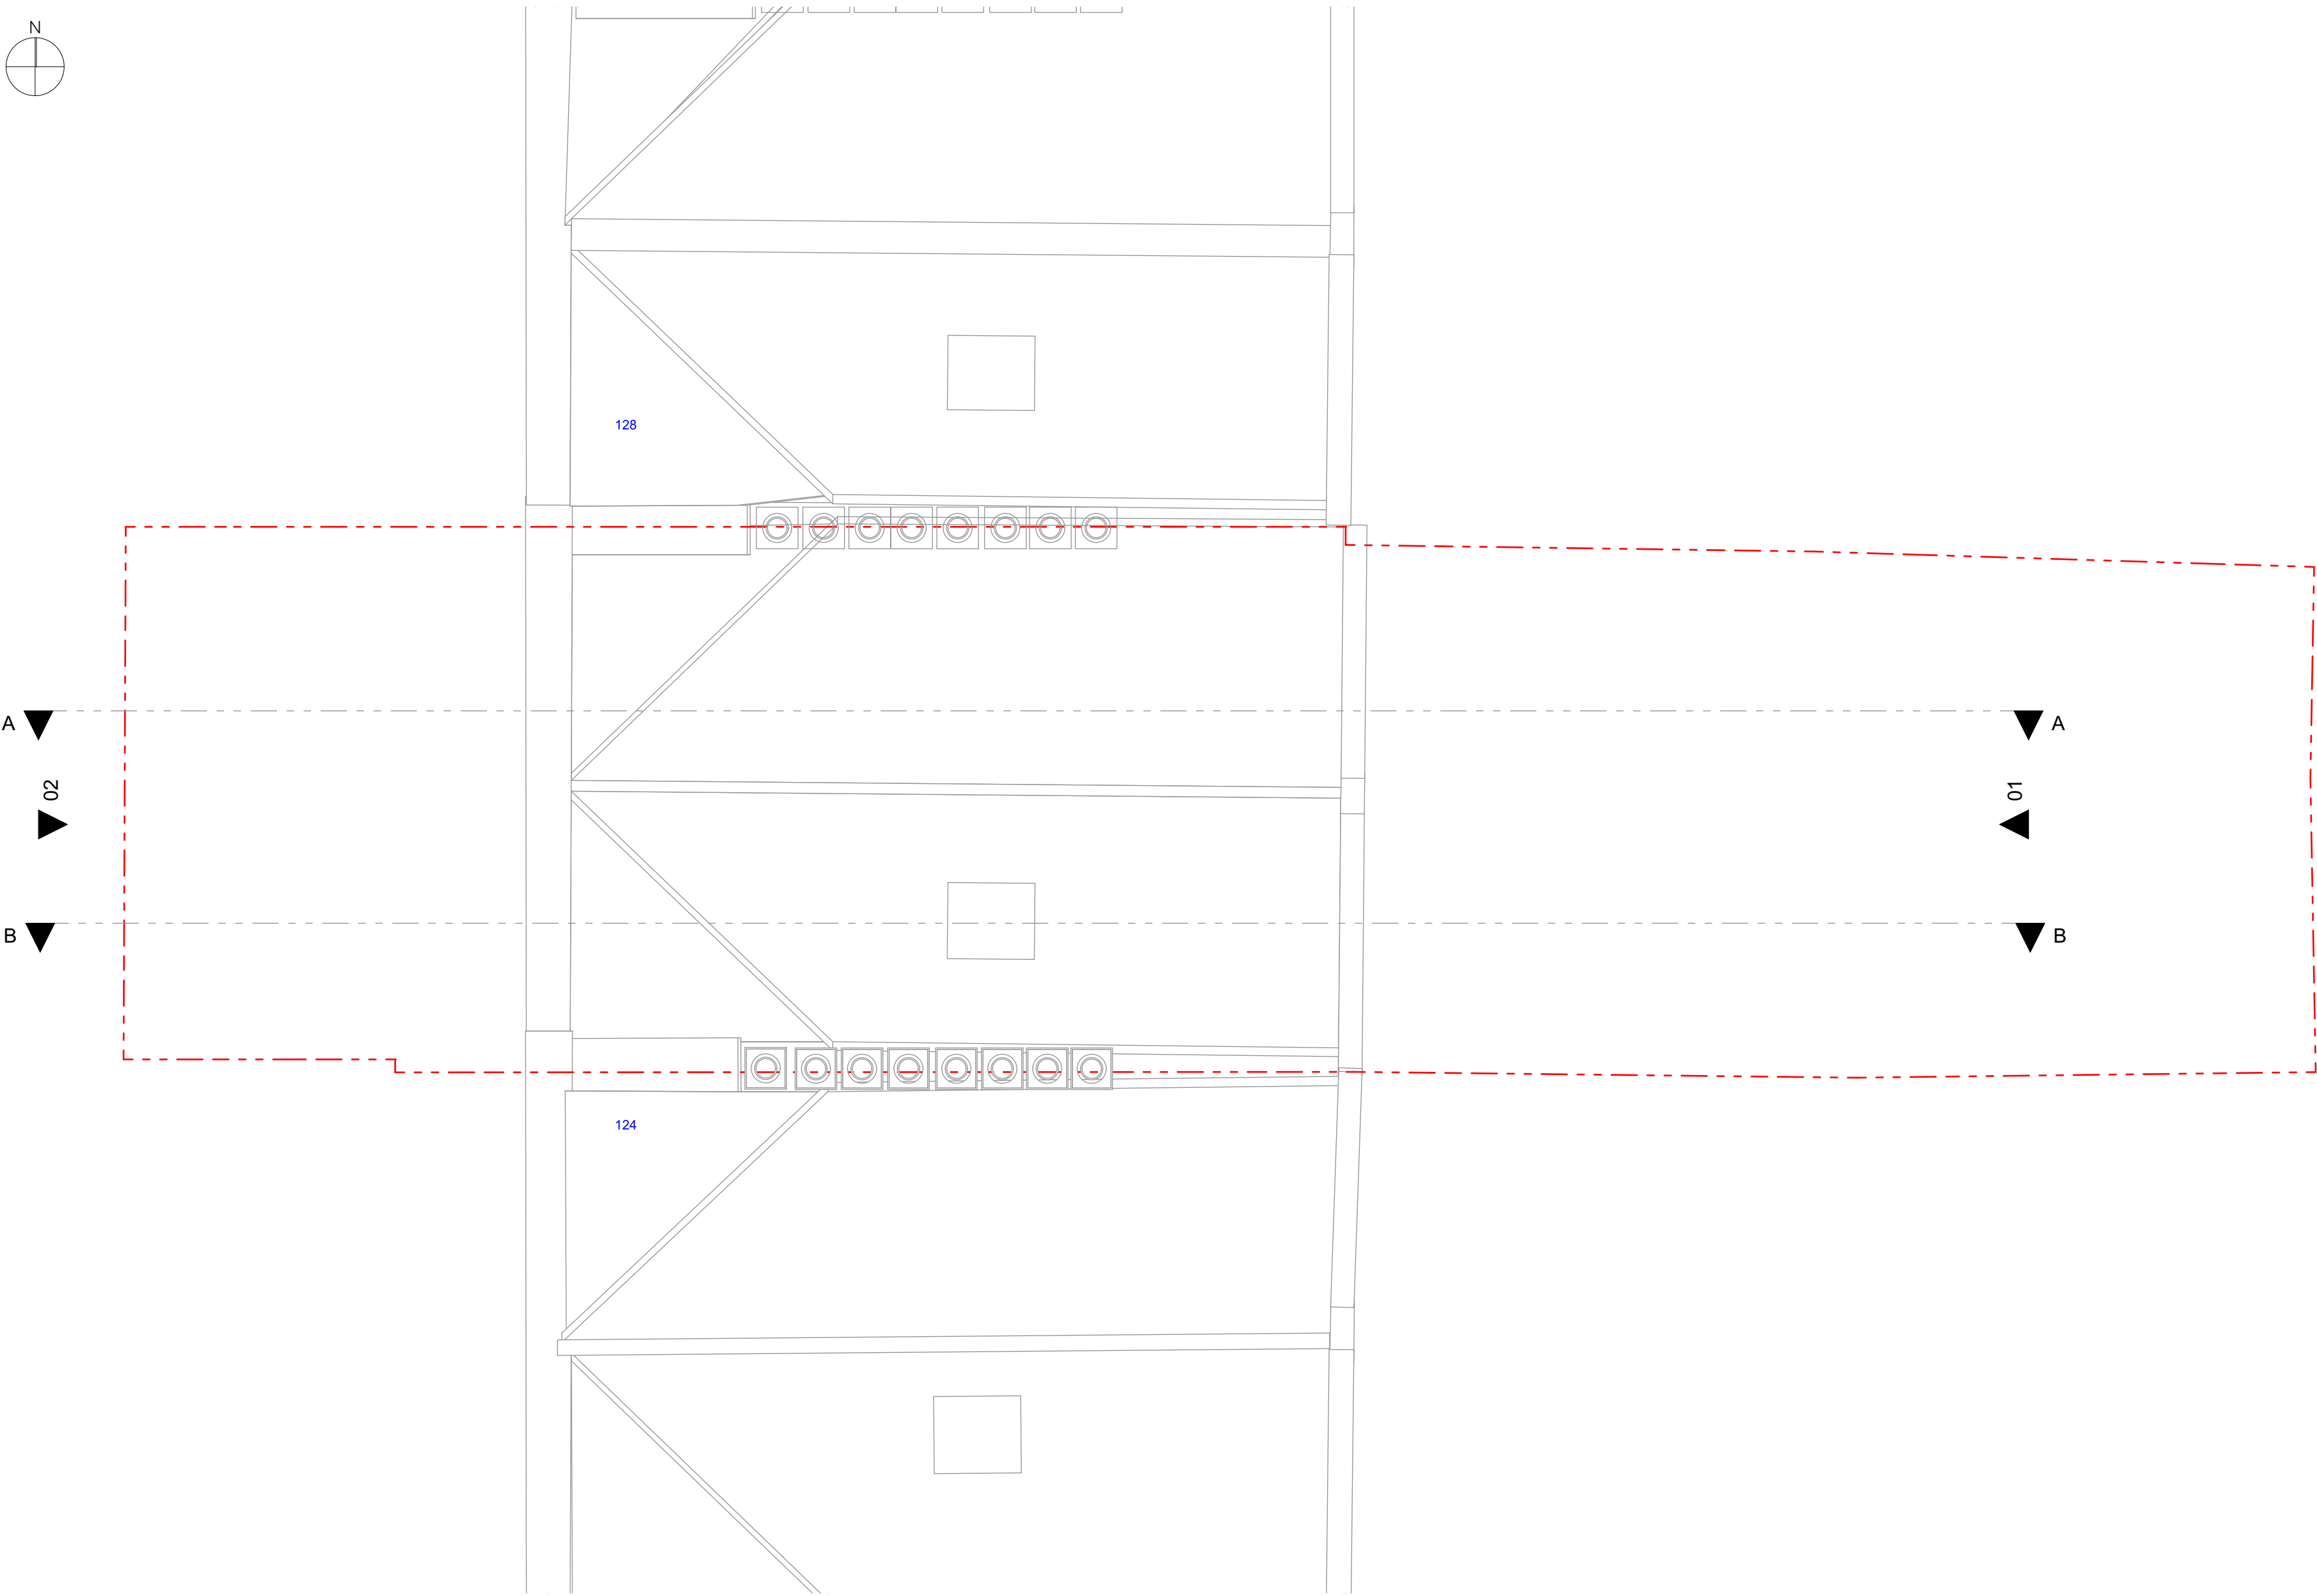

Proposed Roof Plan

1:50

SCALE 1:50
0 1000 2000mm



10b Branch Place
London N1 5PH
p: 0207 686 3445
e: info@scenarioarchitecture.com
w: www.scenarioarchitecture.com

Project Name:
126 St Pancras Way

Client:
Christy and Shanthi Thomas

Site Location:
**126 St Pancras Way
London NW1 9NB
United Kingdom**

Drawing not to be used other than the purpose for which it was prepared. It's supplied without liability for errors or omissions. Do not scale from the drawing. All dimensions are to be checked on site. This drawing is to be read in conjunction with all other drawings. Notes on this drawing will apply to all other drawings where a similar position exists.

Scale @ A2
1:50

Project No.
Project No.176

Drawing Name
Proposed Roof Plan

Drawing Number

Rev

PR-A1.05

FOR INFORMATION	
Rev	Date



01 PLA Rear Elevation 1:50



02 PLA Front Elevation 1:50

SCALE 1:50
0 1000 2000mm

S/A

10b Branch Place
London N1 5PH
p: 0207 686 3445
e: info@scenarioarchitecture.com
w: www.scenarioarchitecture.com

Project Name:
126 St Pancras Way

Client:
Christy and Shanthi Thomas

Site Location:
126 St Pancras Way
London NW1 9NB
United Kingdom

Drawing not to be used other than the purpose for which it was prepared. It's supplied without liability for errors or omissions. Do not scale from the drawing. All dimensions are to be checked on site. This drawing is to be read in conjunction with all other drawings. Notes on this drawing will apply to all other drawings where a similar position exists.

Scale @ A2
1:50

Project No.
Project No.176

Drawing Name
Proposed Elevations

Drawing Number


Rev

PR-A2.01



Drawing not to be used other than the purpose for which it was prepared. It's supplied without liability for errors or omissions. Do not scale from the drawing. All dimensions are to be checked on site. This drawing is to be read in conjunction with all other drawings. Notes on this drawing will apply to all other drawings where a similar position exists.

PR-A3.01

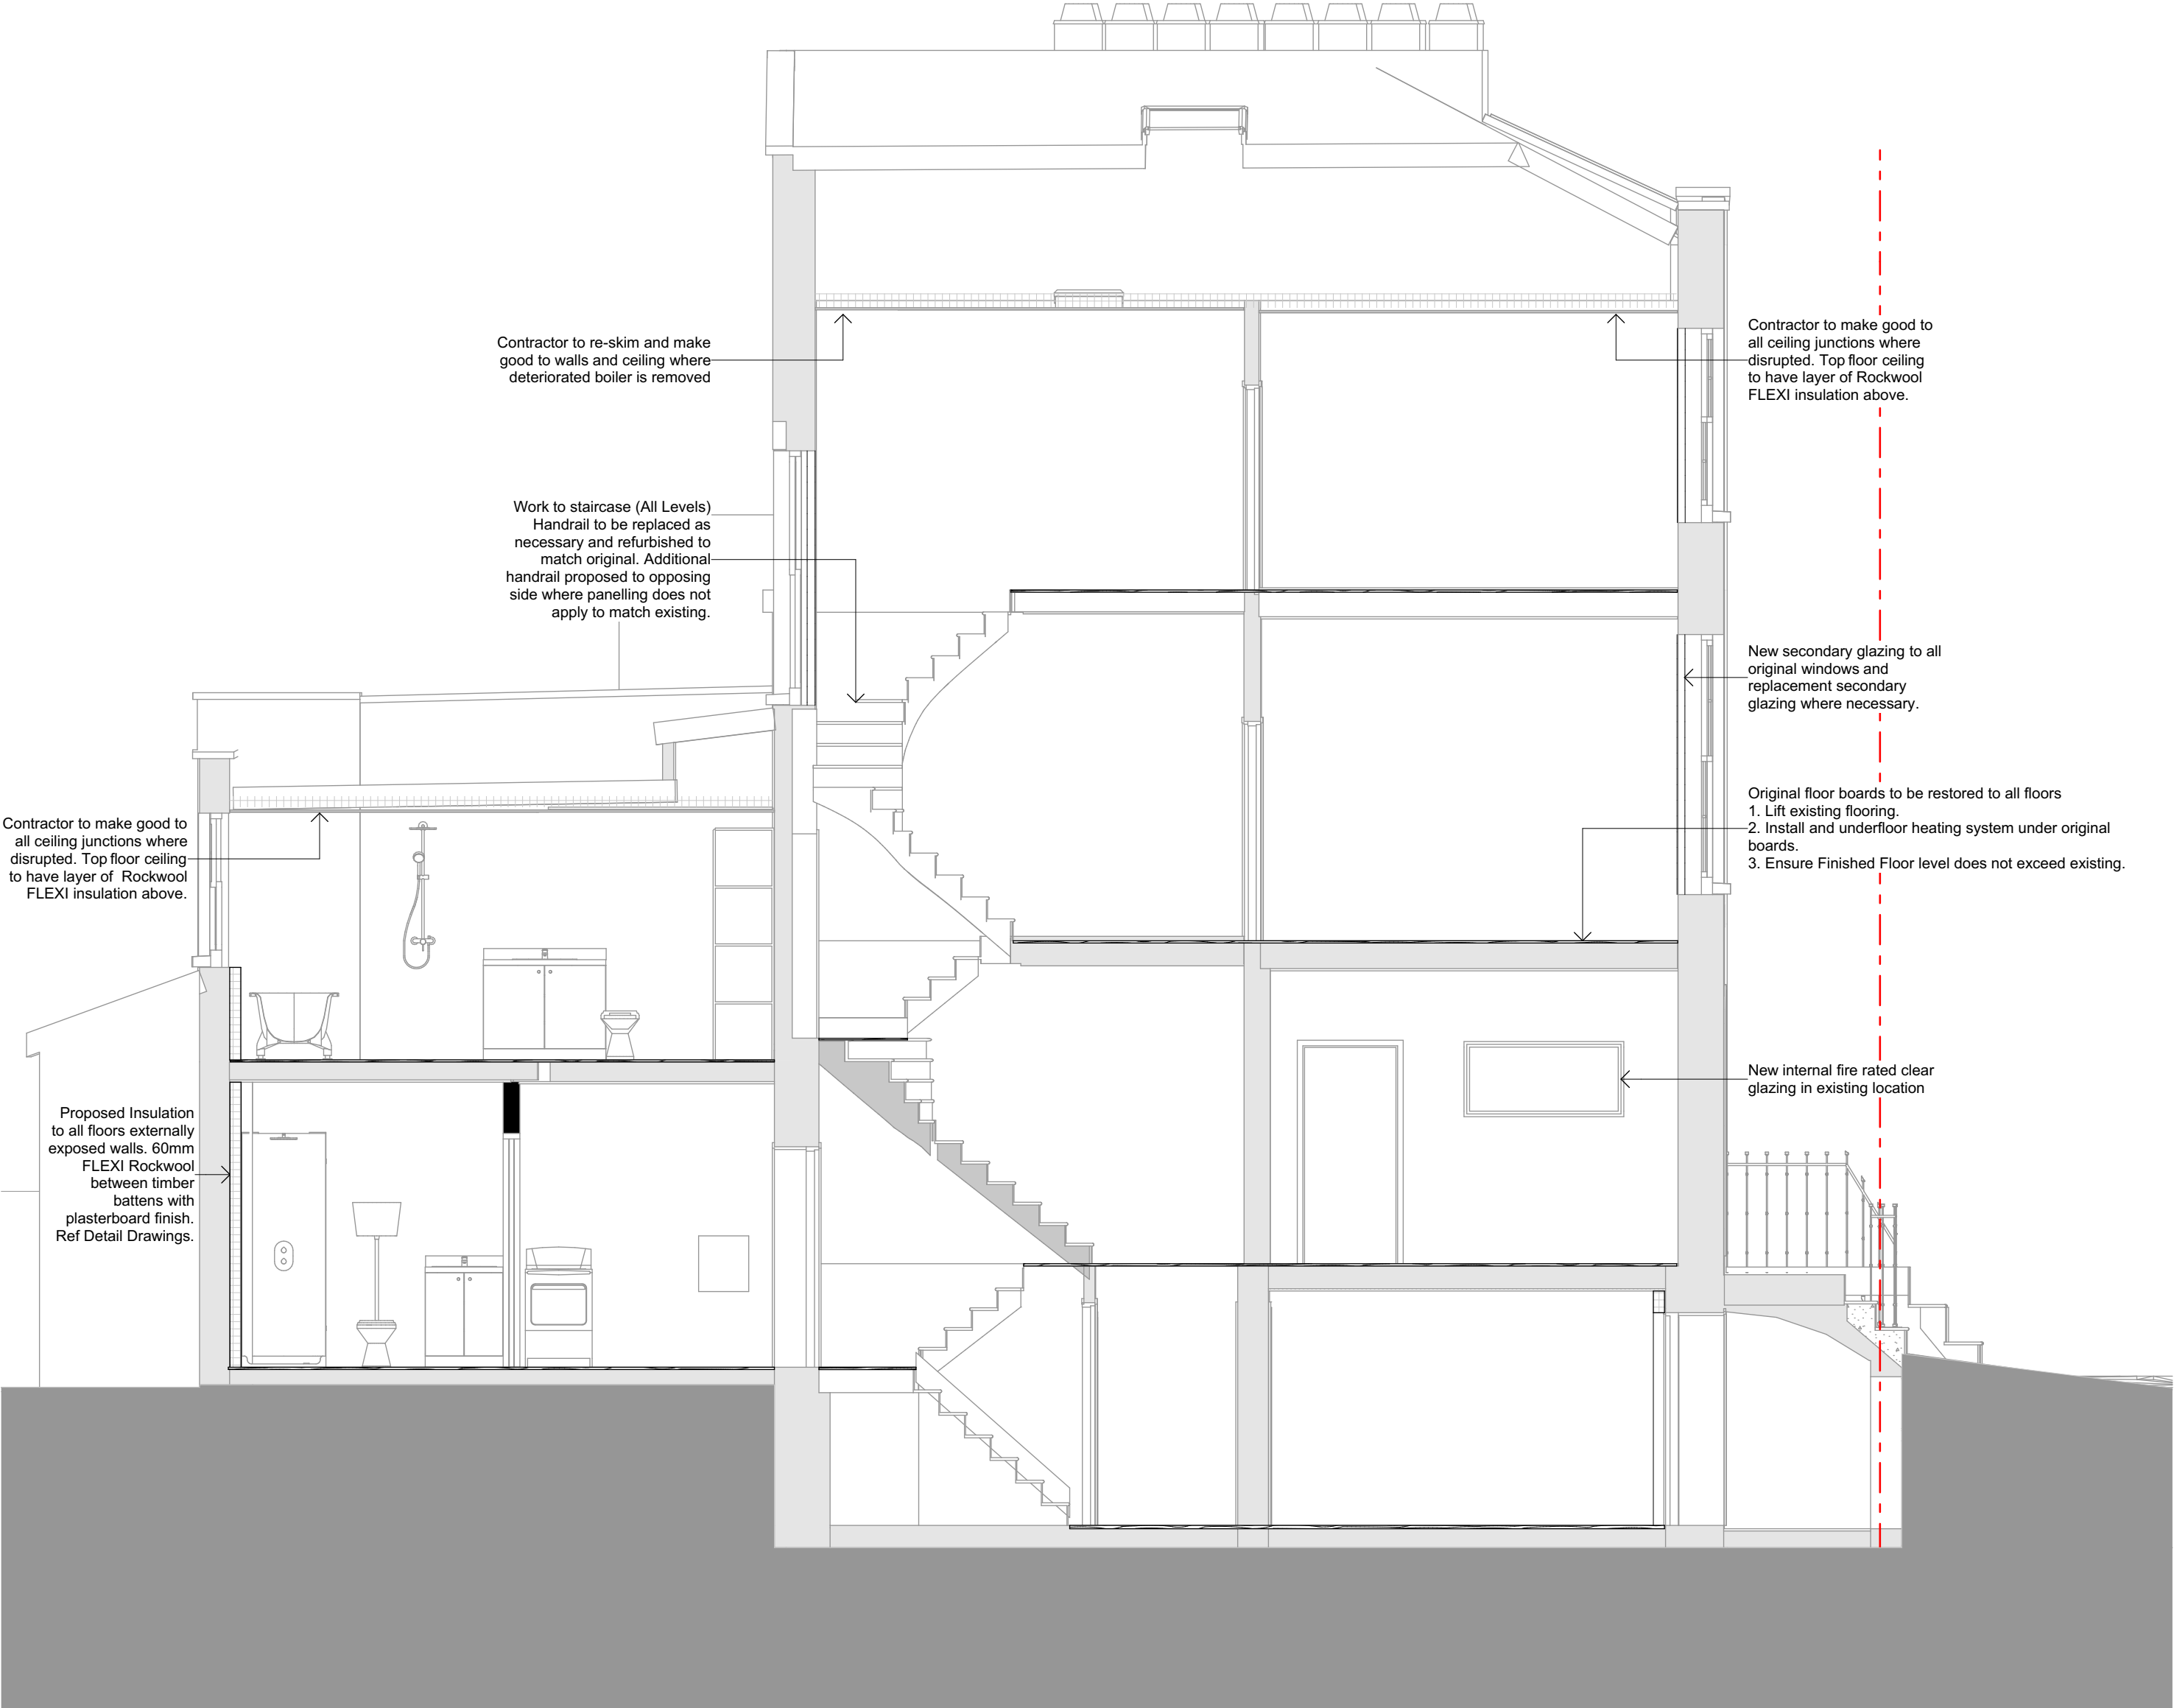

A

PLA Section B-B

1:50

SCALE 1:50
0 1000 2000mm

10b Branch Place
London N1 5PH
p: 0207 686 3445
e: info@scenarioarchitecture.com
w: www.scenarioarchitecture.com

Project Name:
126 St Pancras Way

Client:
Christy and Shanthi Thomas

Site Location:
**126 St Pancras Way
London NW1 9NB
United Kingdom**

Drawing not to be used other than the purpose for which it was prepared. It's supplied without liability for errors or omissions. Do not scale from the drawing. All dimensions are to be checked on site. This drawing is to be read in conjunction with all other drawings. Notes on this drawing will apply to all other drawings where a similar position exists.

Scale @ A2
1:50

Project No.
Project No.176

Drawing Name
Proposed Sections

Drawing Number
PR-A3.02

Rev