


	Existing walls
	New external walls to match existing
	New internal stud walls
	Demolition of existing walls and make good

Notes:
Do not scale from this drawing
All dimensions to be checked on site



A	27/09/23	AS	ISSUE FOR COMMENTS

REVISION NOTES

 DRAWING NO:
1063 - 111A


AS DESIGN

Architectural Designers
2 carysfort road n8 8rb
t 07855686577 / 02083479971
info@asdesignuk.com / www.asdesignuk.com

- KEY
- Existing walls
 - New external walls to match existing
 - New internal stud walls
 - Demolition of existing walls and make good


PLANNING

Notes:
Do not scale from this drawing
All dimensions to be checked on site

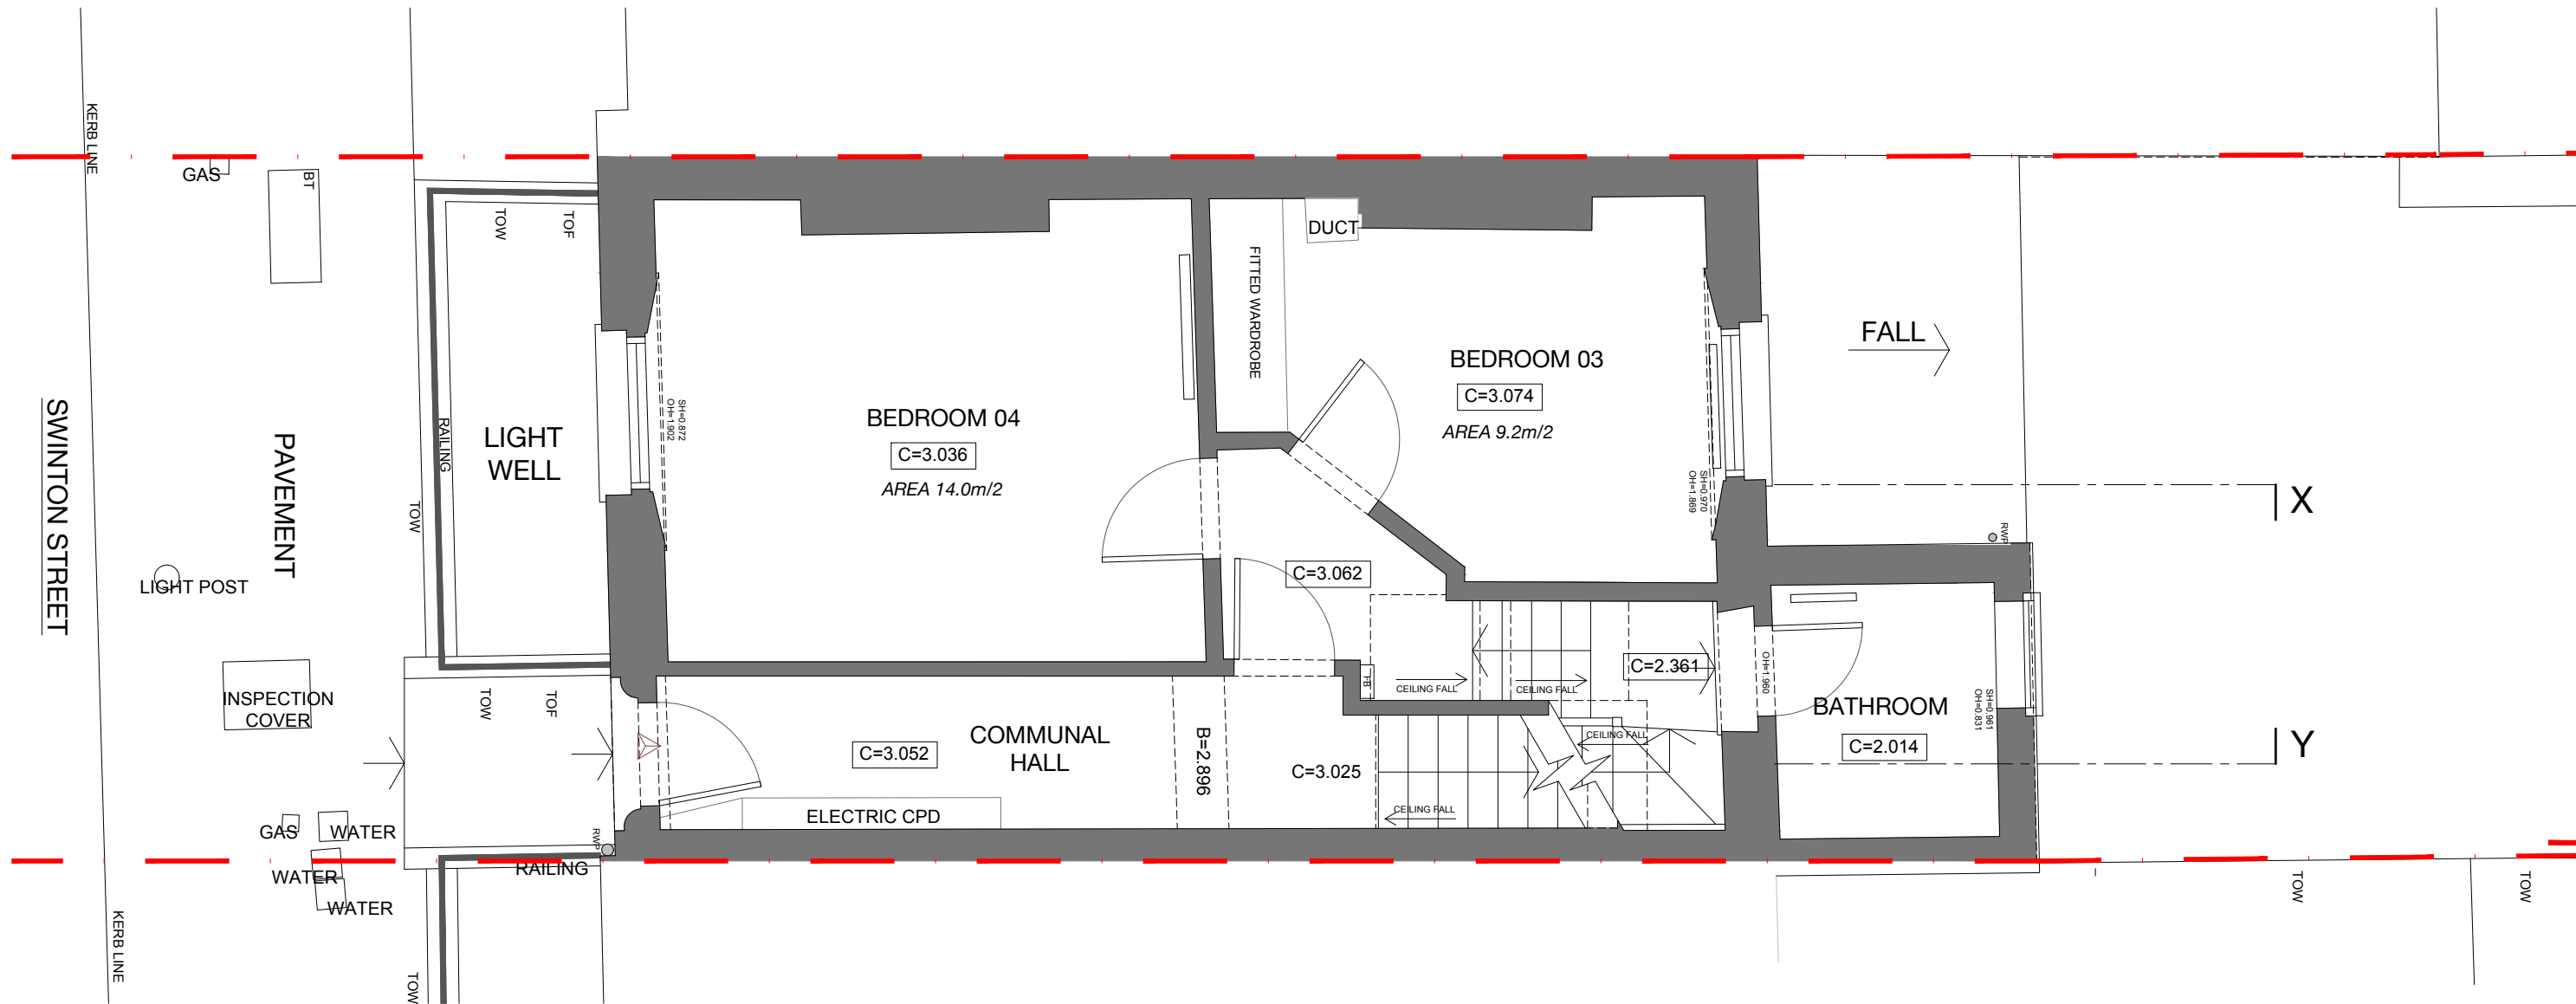

EXISTING GROUND FLOOR PLAN

0 1m 2m 3m 4m 5m

 

REVISION NOTES			
A	27/09/23	AS	ISSUE FOR COMMENTS

JOB:
26A Swinton Street WC1X 9NX

CLIENT:
Paul Watkinson

DRAWING TITLE:
EXISTING GROUND FLOOR

SCALE:
1:50 @ A3

DATE:
SEPT 2023

DRAWN BY:
AS


DRAWING NO:
1063 - 112A

AS DESIGN


Architectural Designers
2 carysfort road n8 8rb
t 07855686577 / 02083479971
info@asdesignuk.com / www.asdesignuk.com

PLANNING

Notes:
Do not scale from this drawing
All dimensions to be checked on site

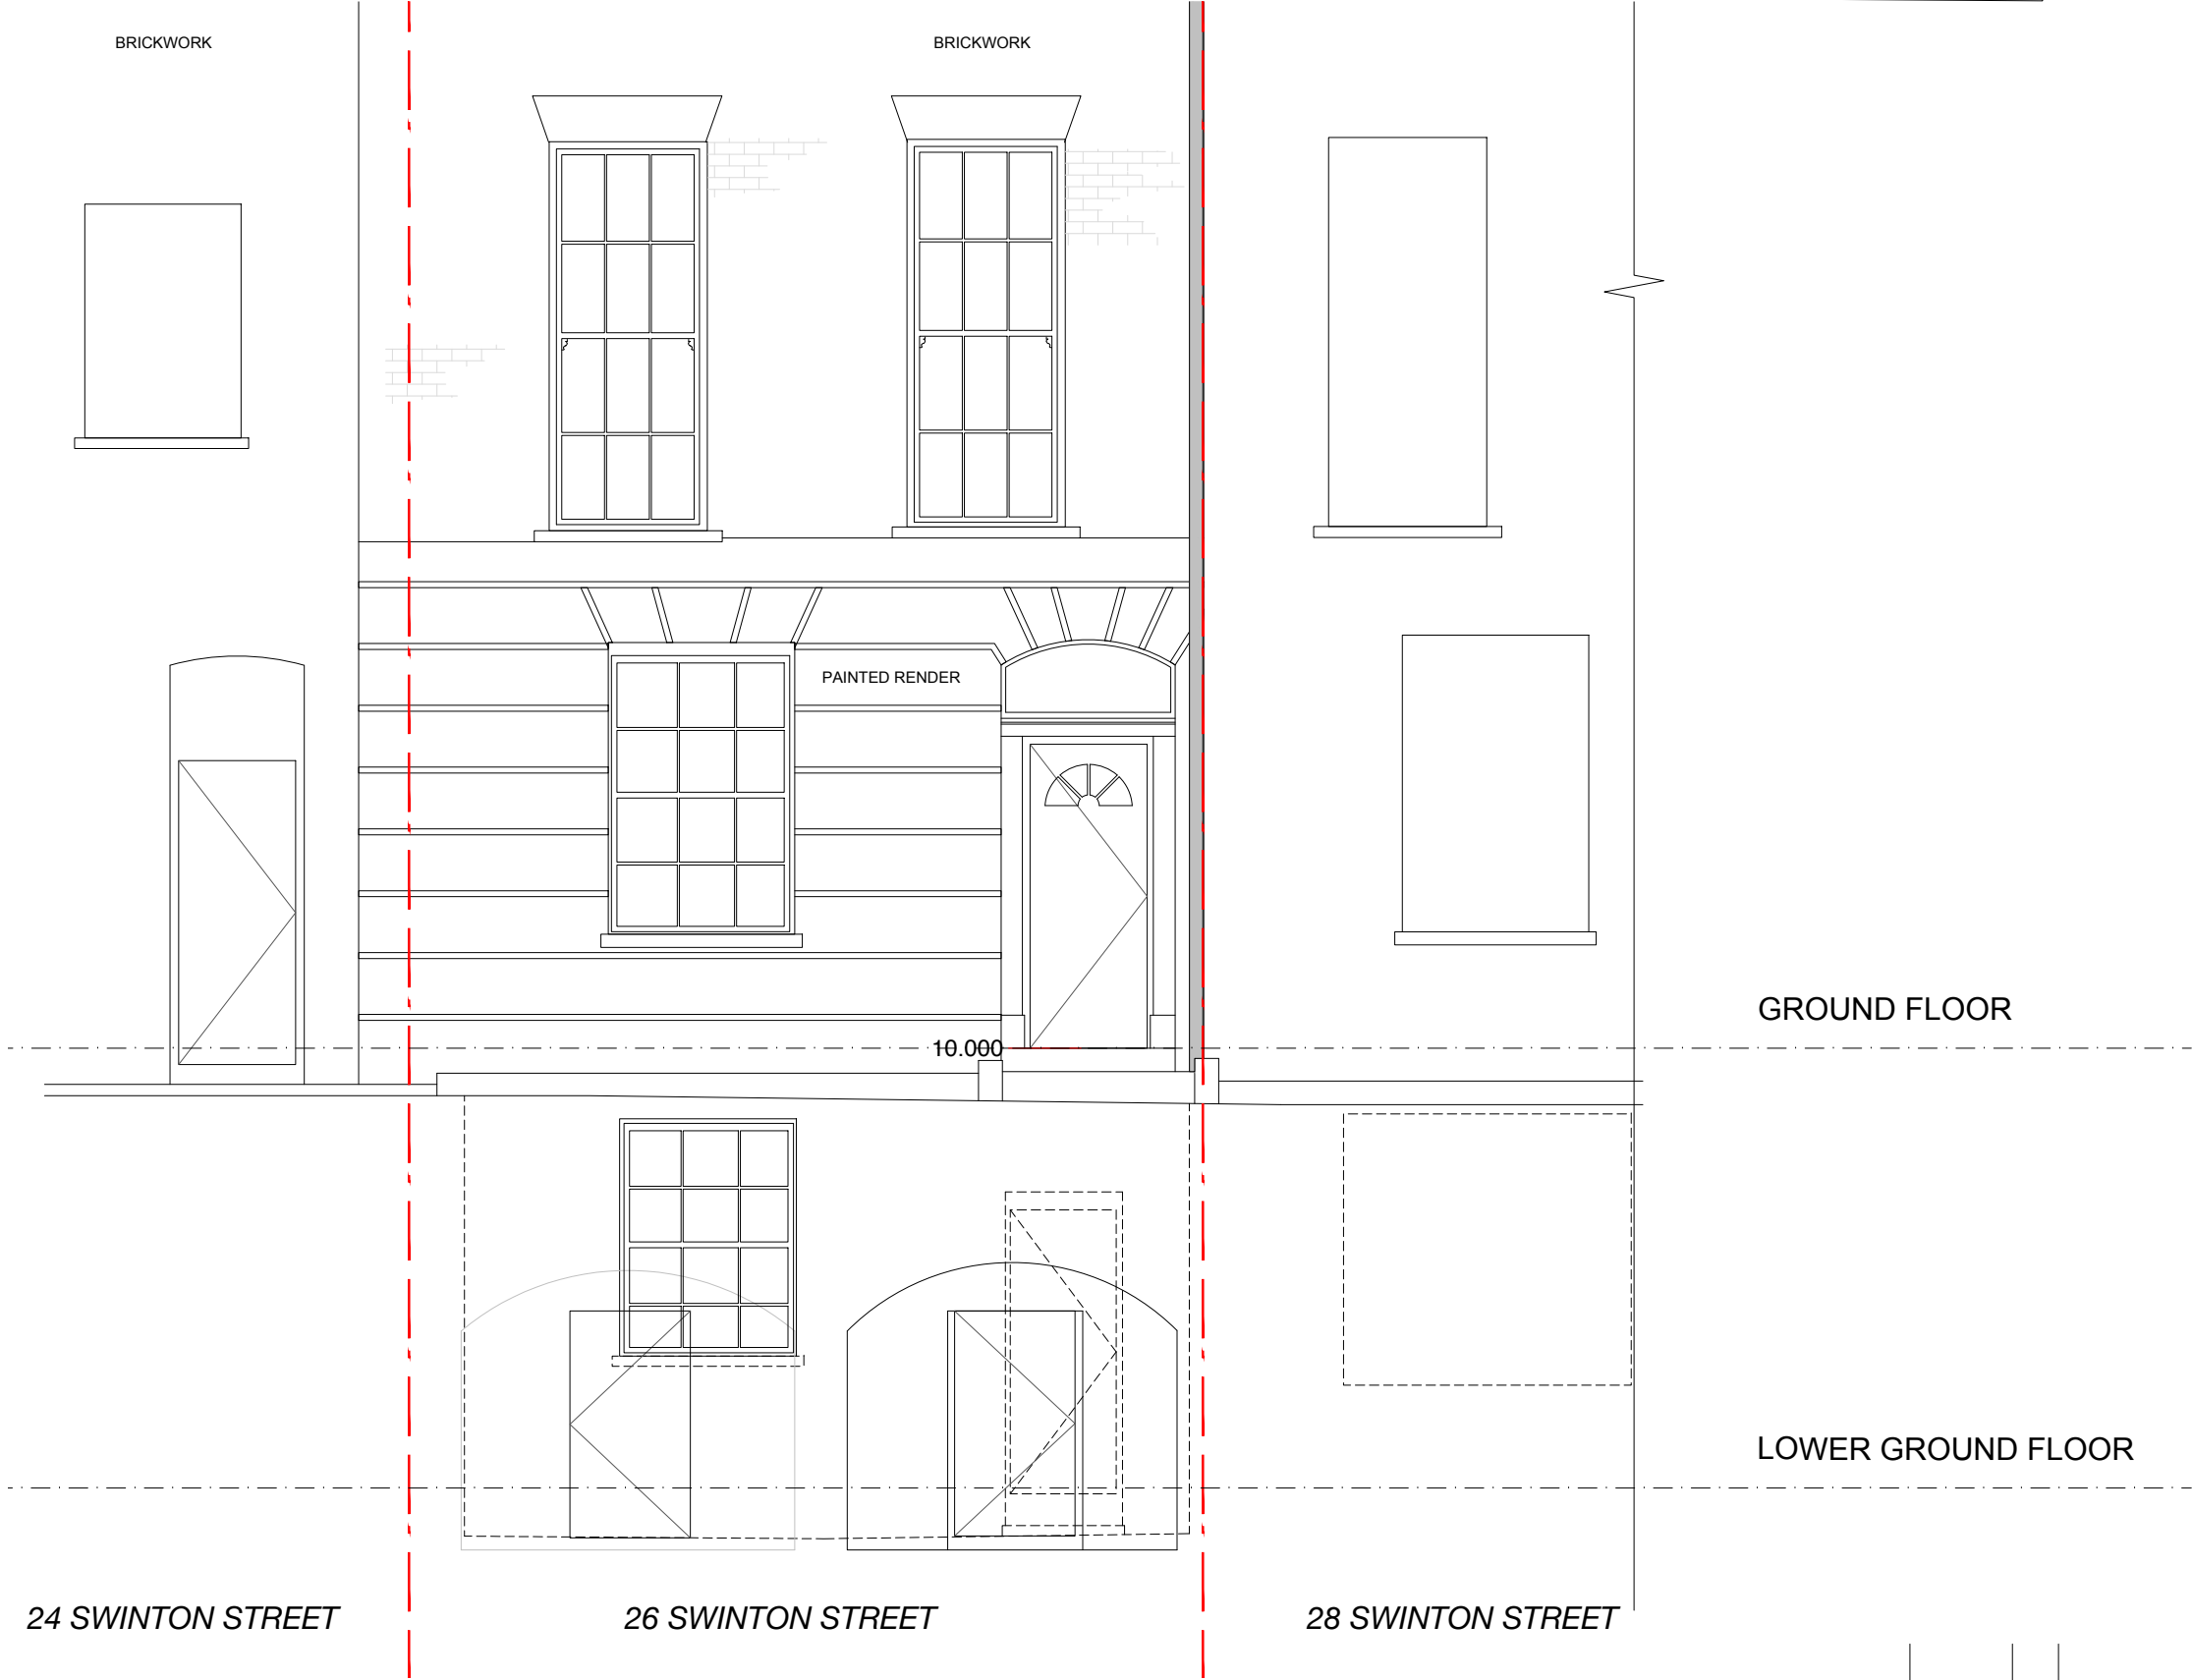

EXISTING FRONT ELEVATION

 


A	27/09/23	AS	ISSUE FOR COMMENTS

REVISION NOTES

JOB: 26A Swinton Street WC1X 9NX	DRAWING TITLE: EXISTING FRONT ELEVATION	SCALE: 1:50 @ A3	DATE: SEPT 2023	DRAWN BY: AS	 <div>Architectural Designers 2 carysfort road n8 8rb t 07855686577 / 02083479971 info@asdesignuk.com / www.asdesignuk.com</div>
CLIENT: Paul Watkinson		DRAWING NO: 1063 - 121A			

PLANNING

Notes:
Do not scale from this drawing
All dimensions to be checked on site

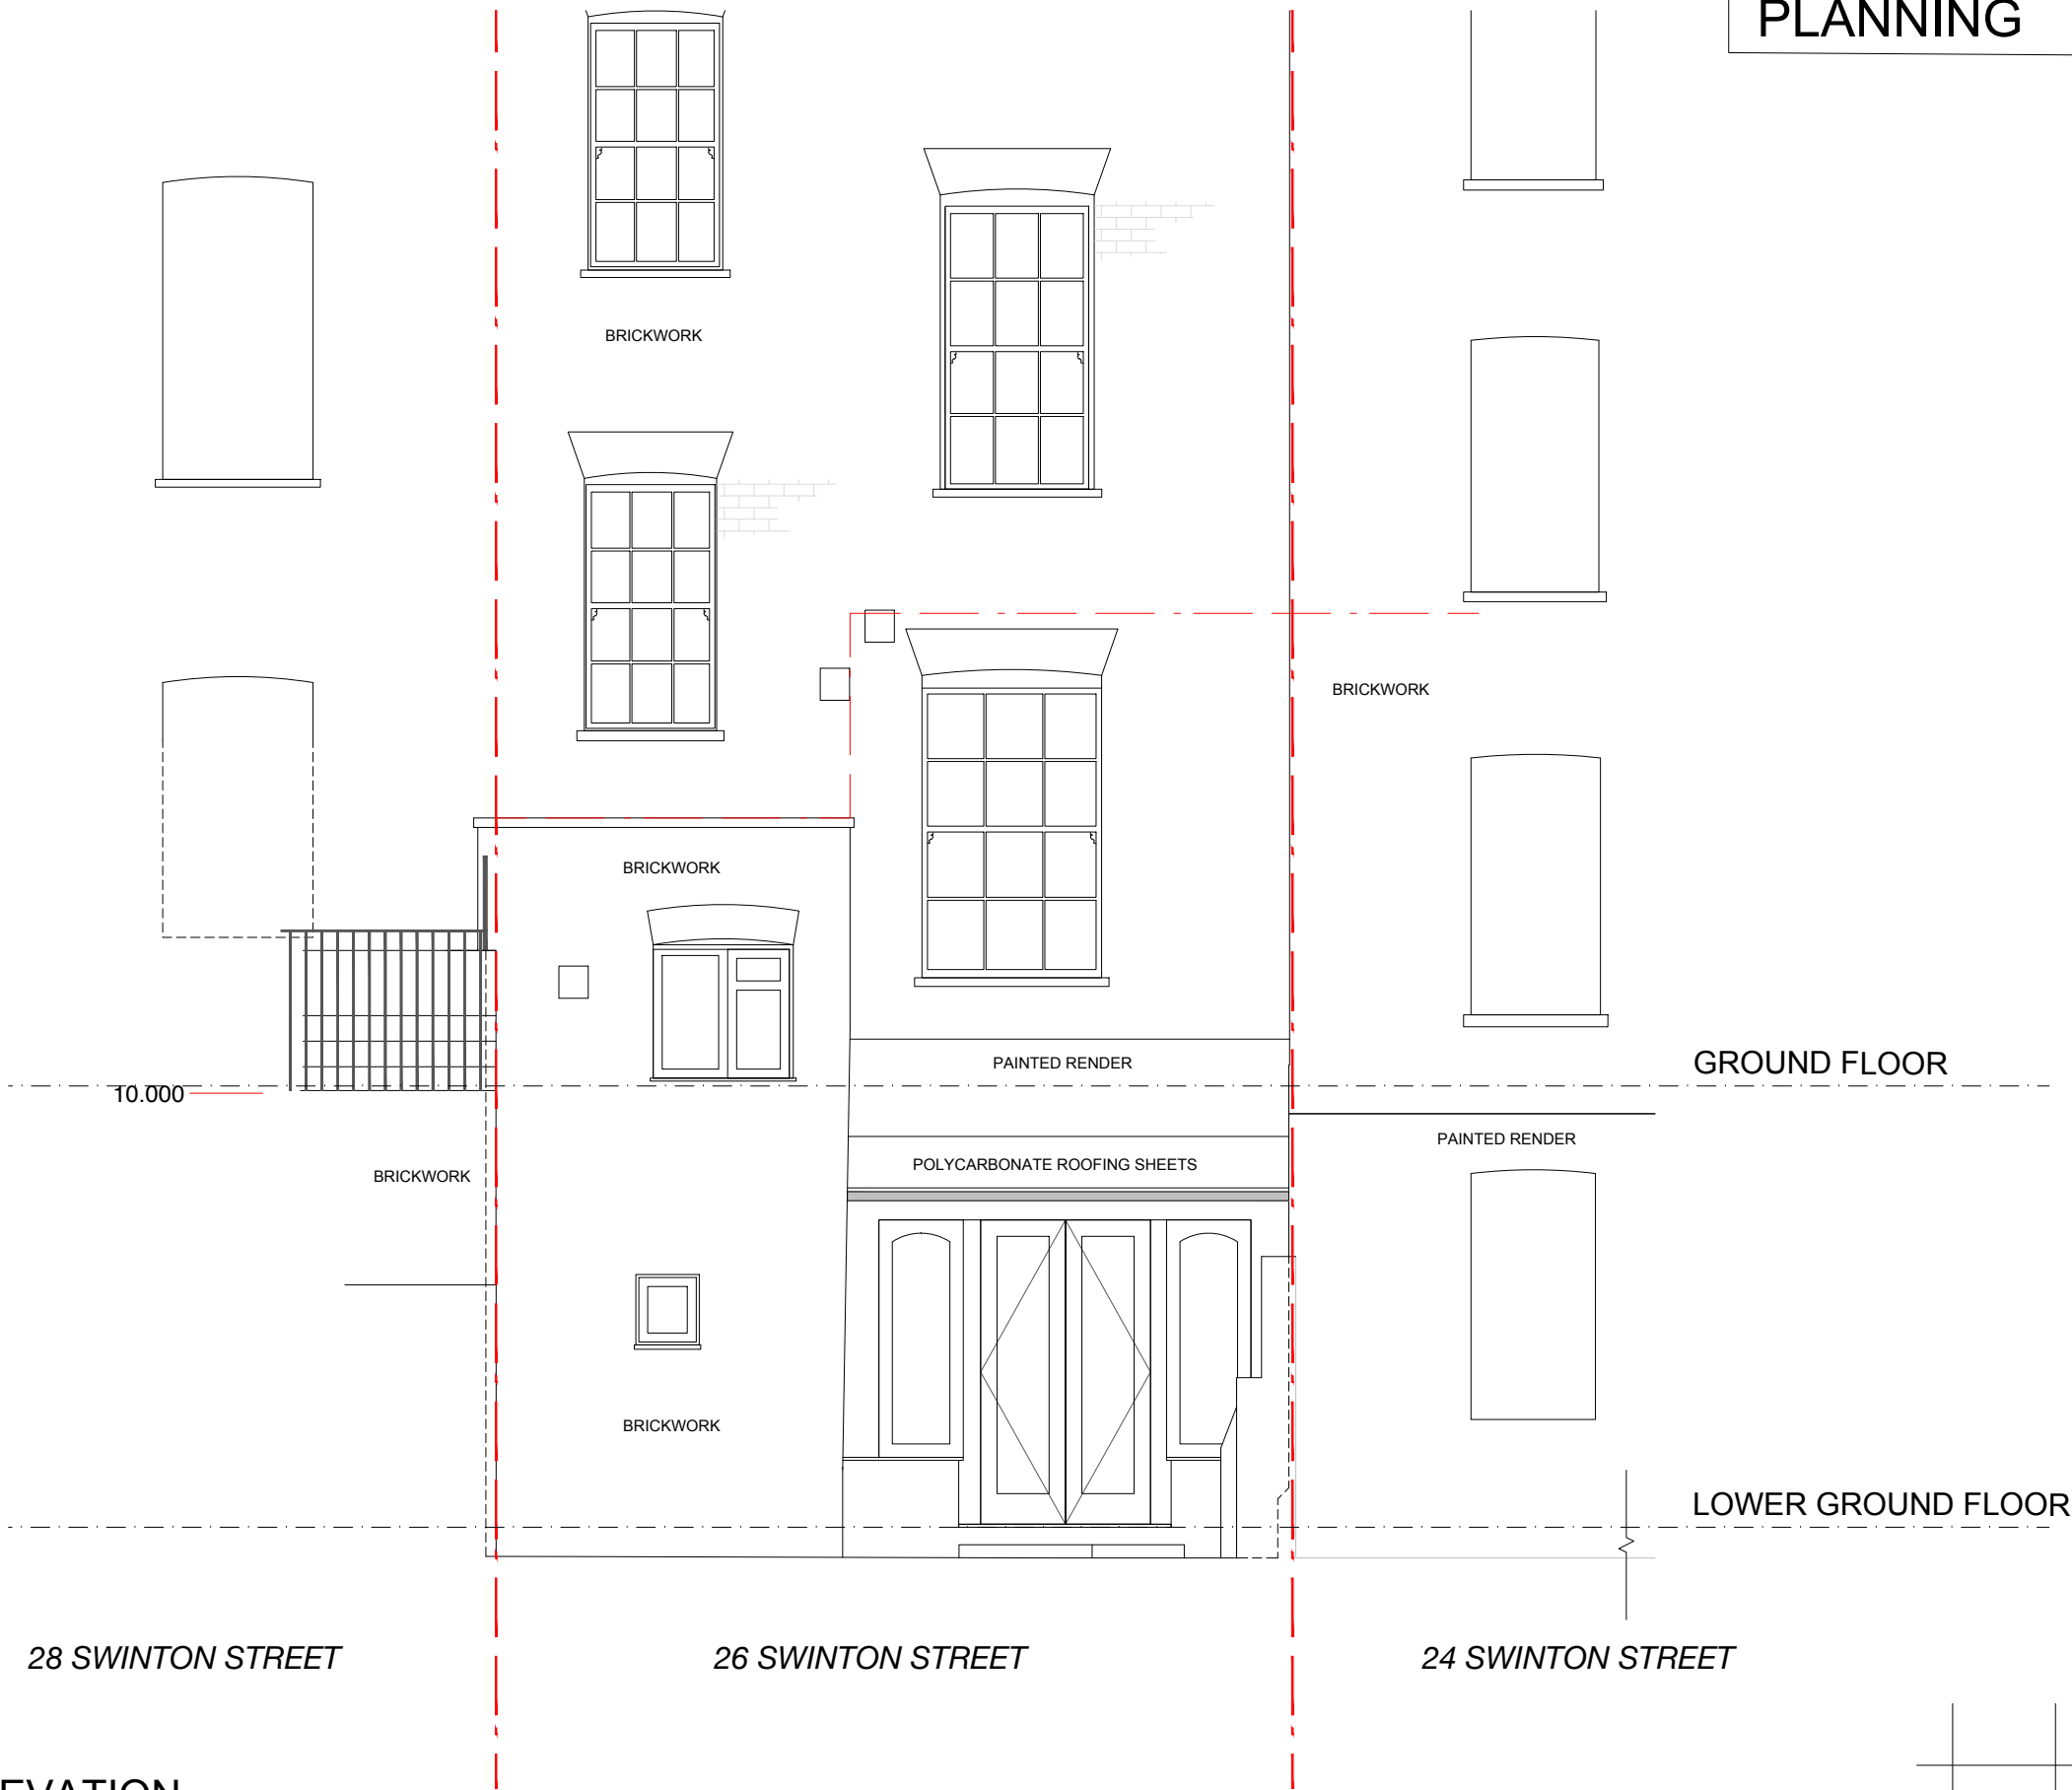

EXISTING REAR ELEVATION

A	27/09/23	AS	ISSUE FOR COMMENTS

REVISION NOTES

JOB: 26A Swinton Street WC1X 9NX	DRAWING TITLE: EXISTING REAR ELEVATION	SCALE: 1:50 @ A3	DATE: SEPT 2023	DRAWN BY: AS	<div>AS DESIGN</div> <div>Architectural Designers 2 carysfort road n8 8rb t 07855686577 / 02083479971 info@asdesignuk.com / www.asdesignuk.com</div>
CLIENT: Paul Watkinson		DRAWING NO: 1063 - 122A			

KEY

Existing walls

New external walls to match existing

New internal stud walls


Demolition of existing walls and make good

PLANNING

Notes:

Do not scale from this drawing

All dimensions to be checked on site

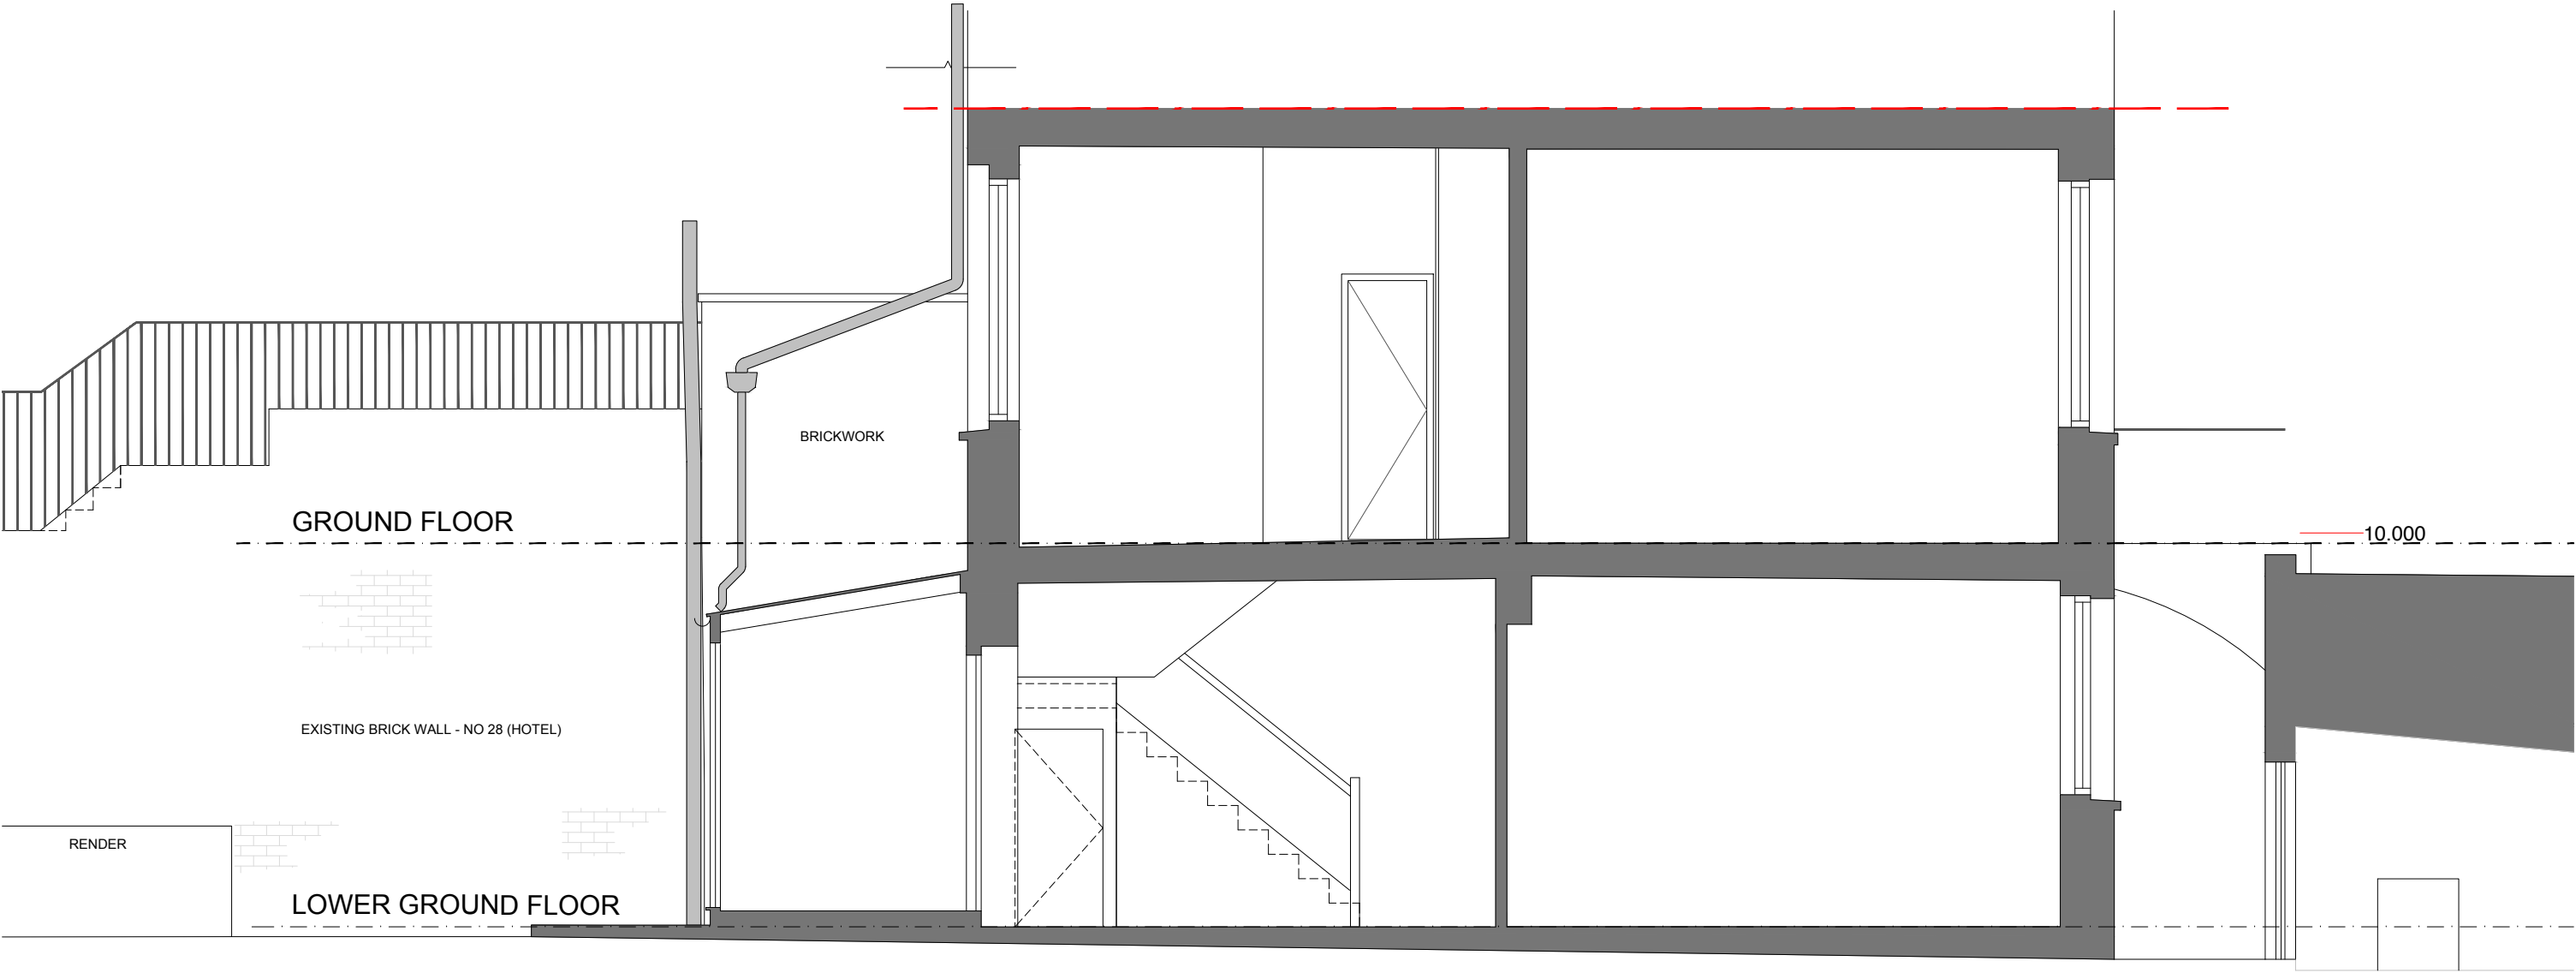

EXISTING SECTION X-X



A	27/09/23	AS	ISSUE FOR COMMENTS

REVISION NOTES

JOB: 26A Swinton Street WC1X 9NX	DRAWING TITLE: EXISTING SECTION X-X	SCALE: 1:50 @ A3	DATE: SEPT 2023	DRAWN BY: AS	<div>ASDESIGN</div> <div>Architectural Designers 2 carysfort road n8 8rb t 07855686577 / 02083479971 info@asdesignuk.com / www.asdesignuk.com</div>
CLIENT: Paul Watkinson		DRAWING NO: 1063 - 131A			

KEY

Existing walls

New external walls to match existing

New internal stud walls


Demolition of existing walls and make good

PLANNING


Notes:

Do not scale from this drawing

All dimensions to be checked on site

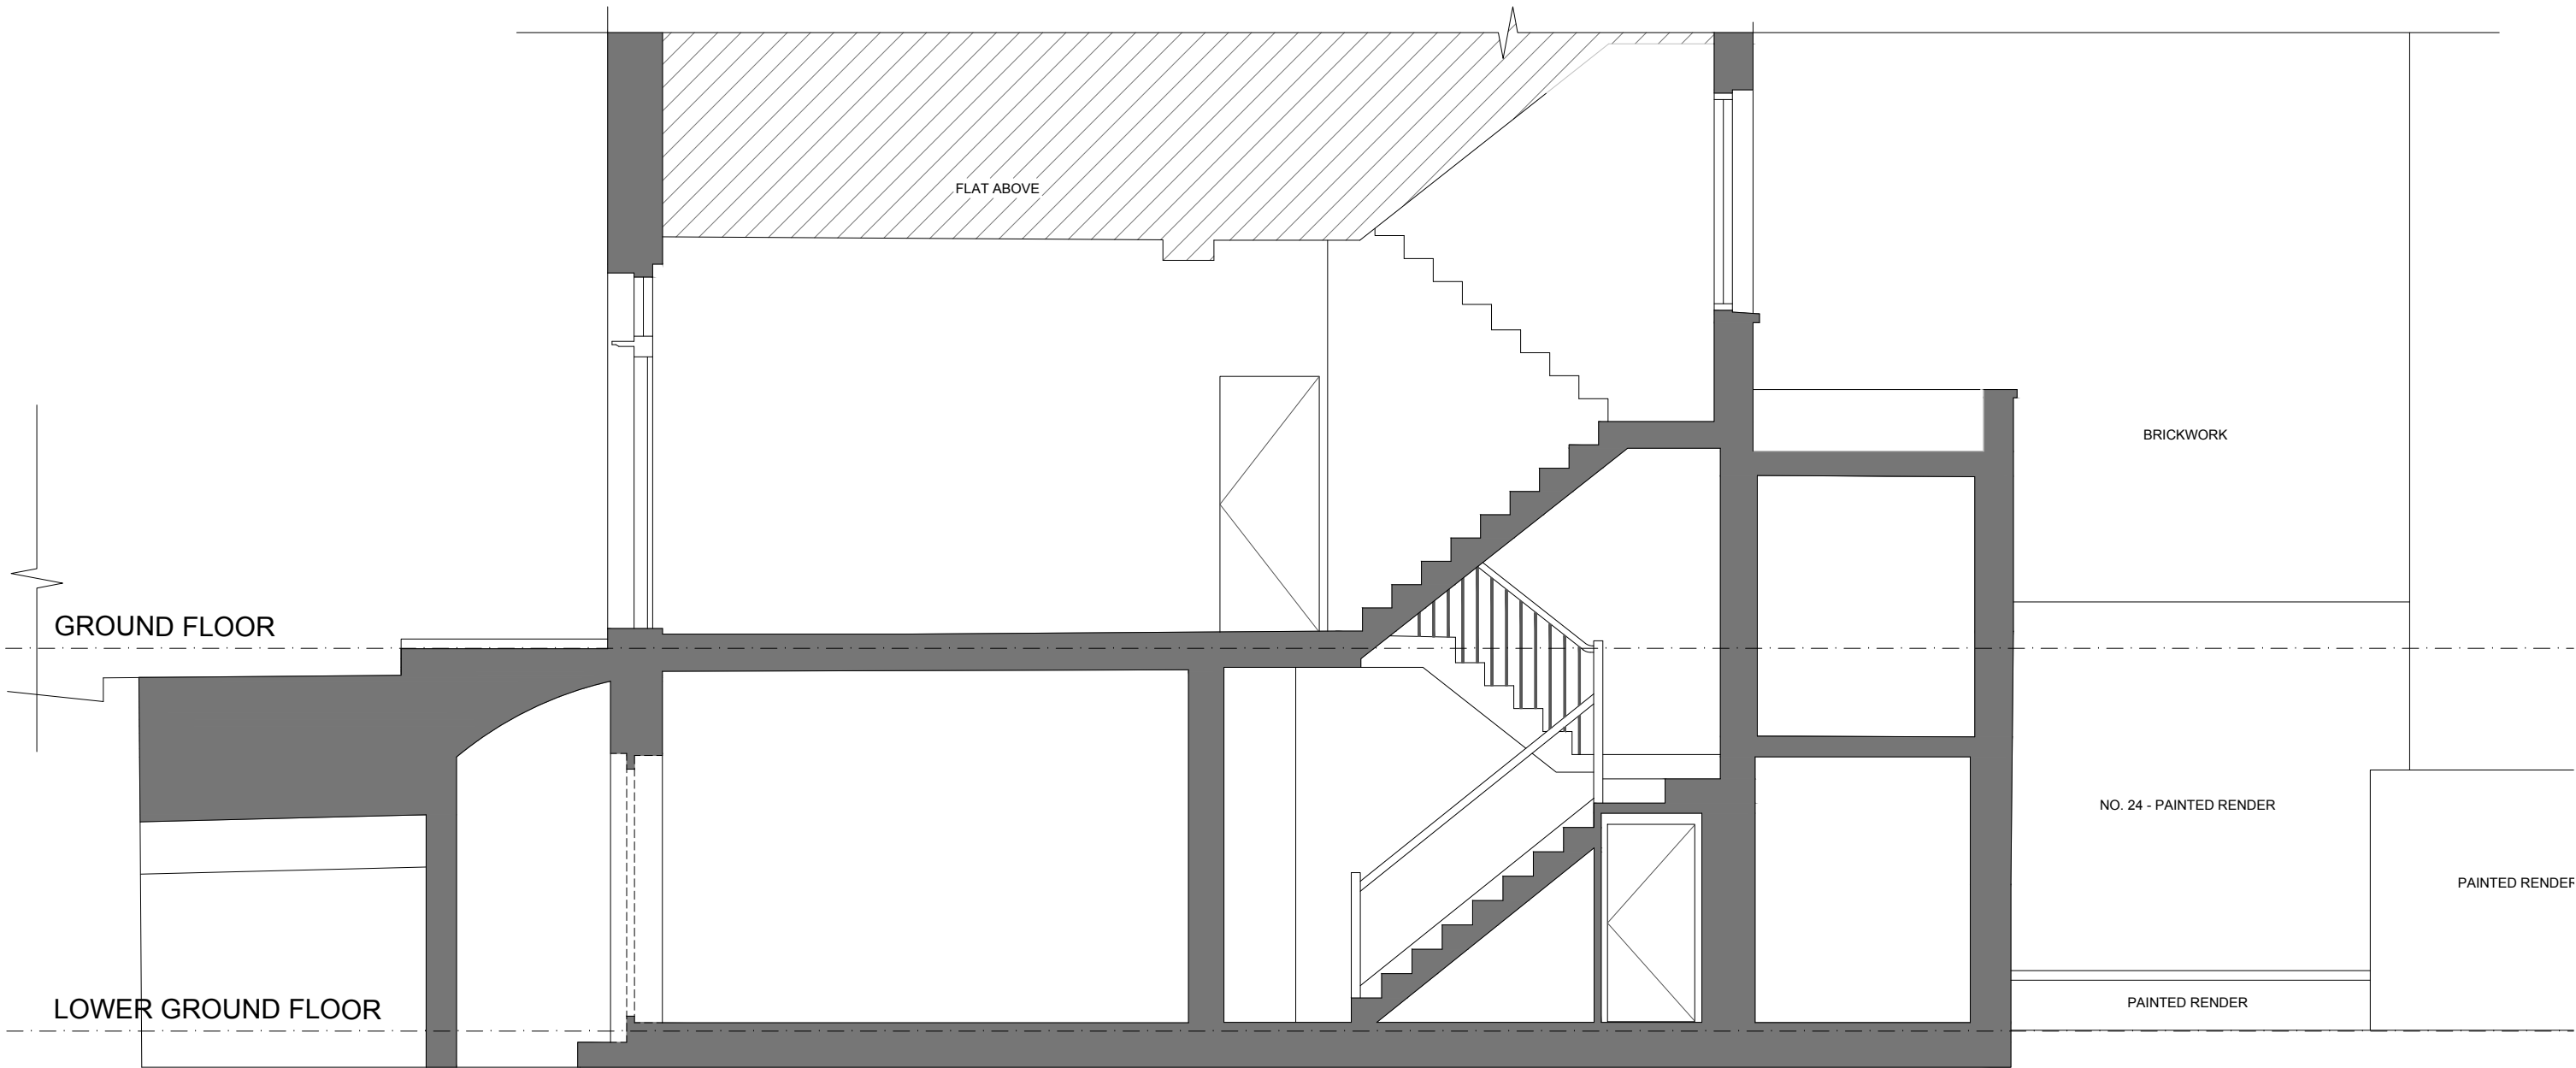

EXISTING SECTION Y-Y

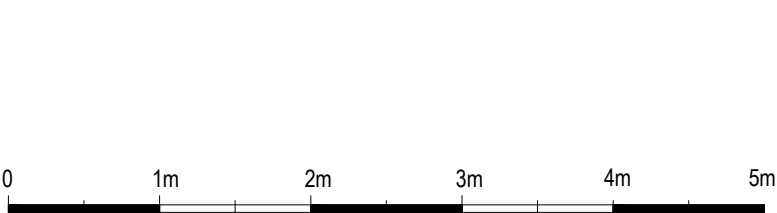

REVISION NOTES		
A	27/09/23	AS
ISSUE FOR COMMENTS		