
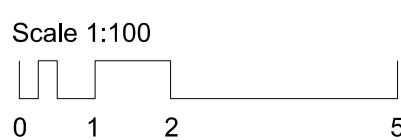


Existing Car Garage- All Buildings to be Demolished

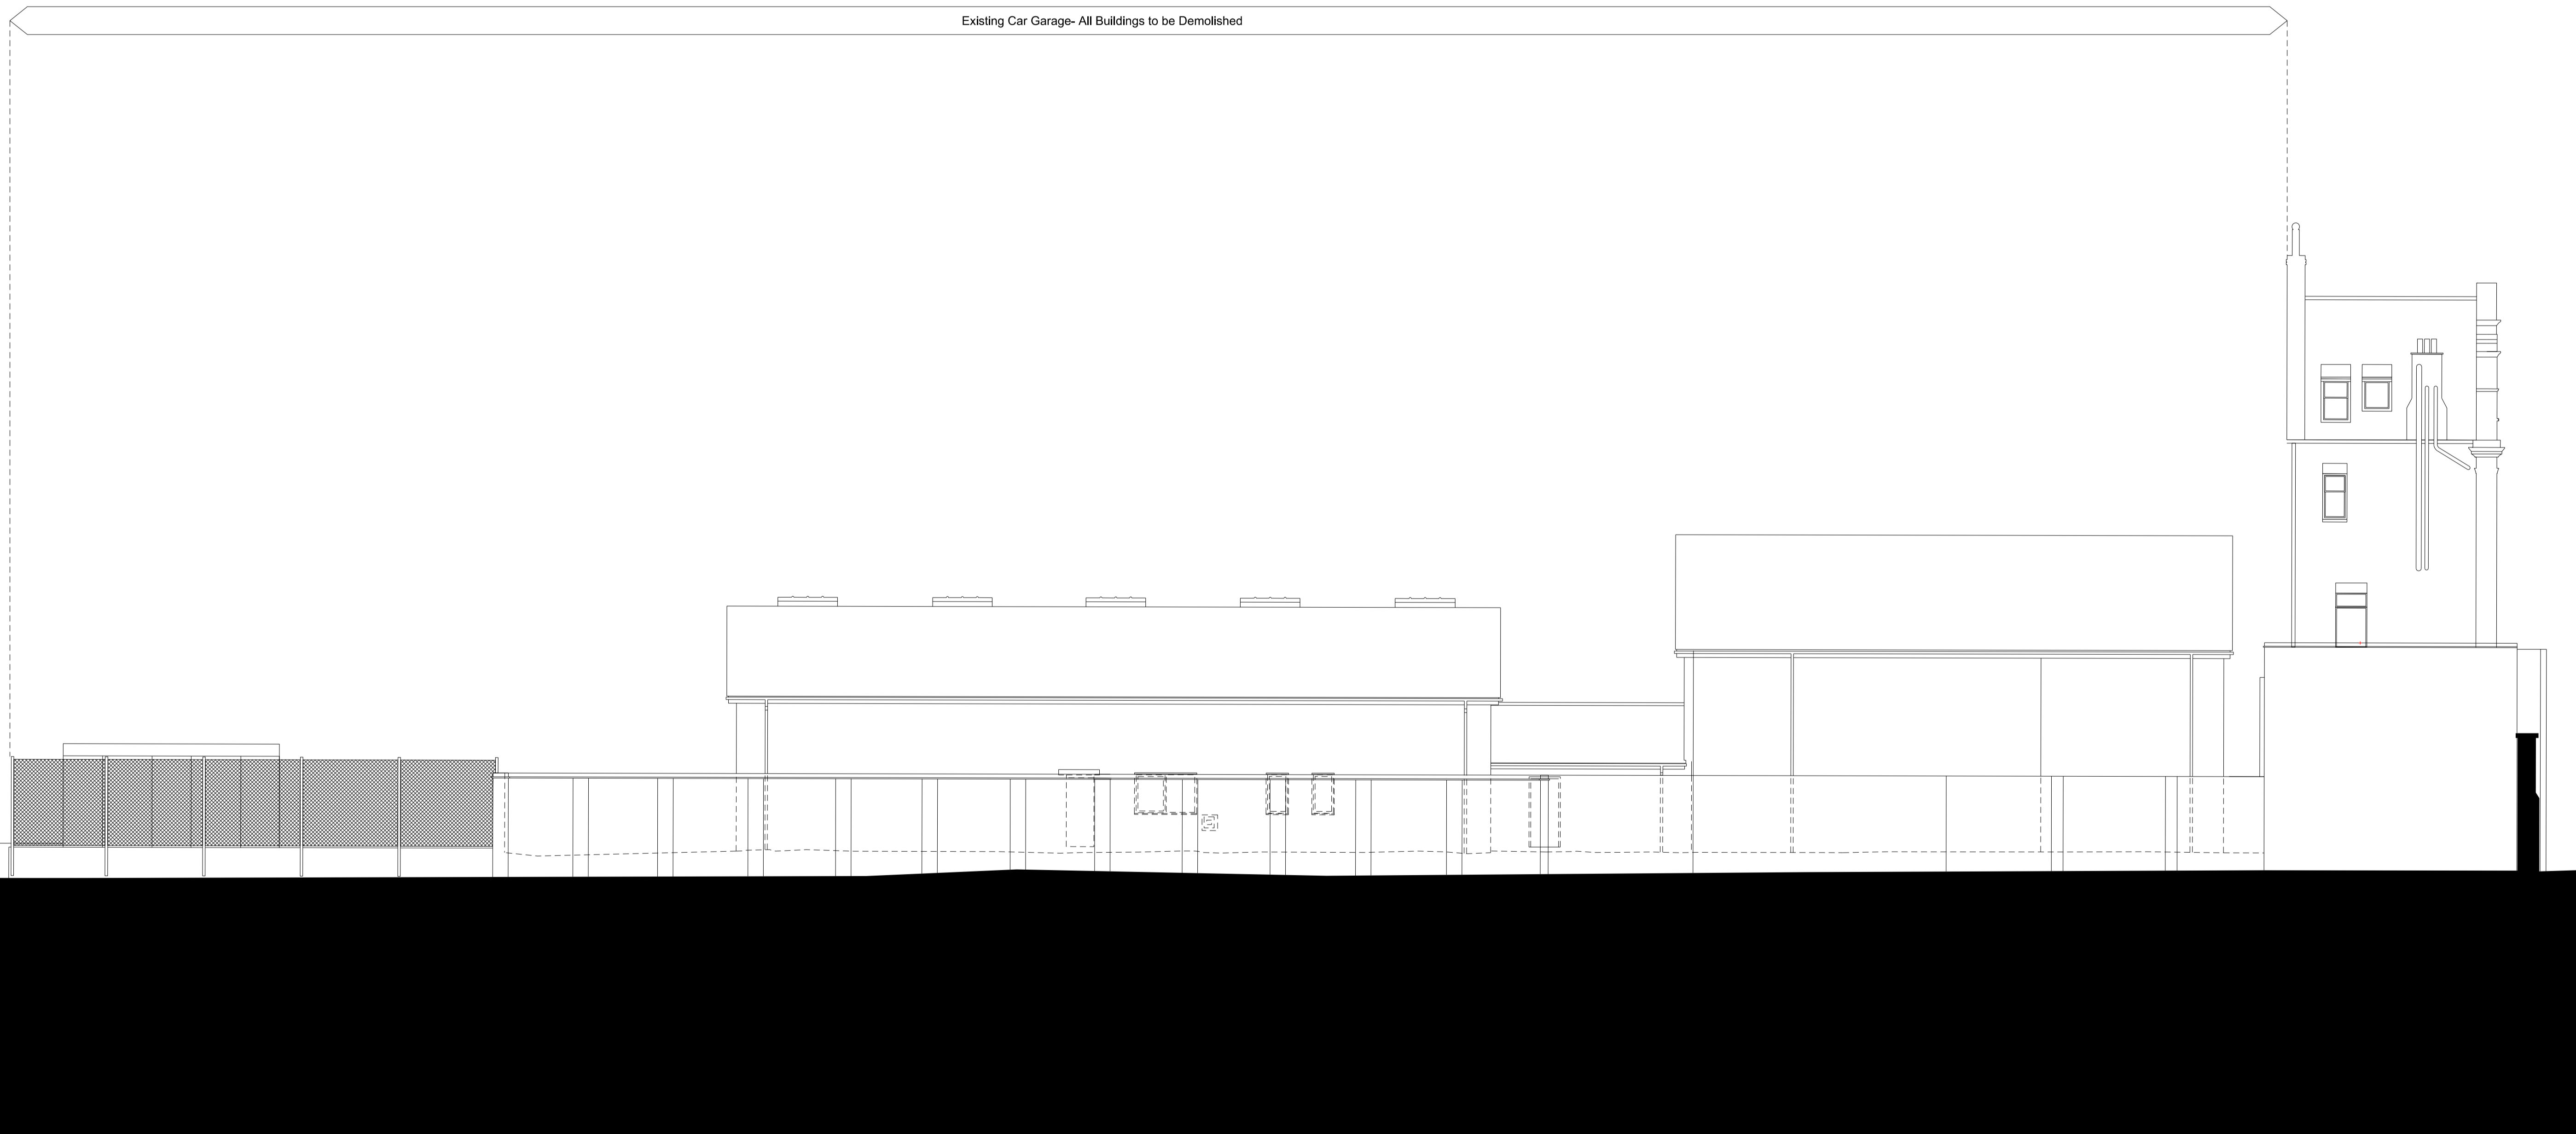

Revisions
01 05/02/20 First Issue - for Planning

Client
Rocco Ventures Ltd.
Project
Royal College Street

Drawing Title
**Existing
Rear Elevation**

Drawing Number
1485_00(00)_161

REV: 01

Scale 1:100@A1, 1:200@A3

Status Planning

Drawn by EW

Date 20/11/19

ianchalkarchitects
70 Cowcross Street London EC1M 6EJ / 0203 7807355 / ianchalkarchitects.com

Do not scale. All dimensions to be confirmed on site. Information contained in this drawing is the sole copyright of Ian Chalk Architects and is not to be reproduced without permission.