




NOTES:

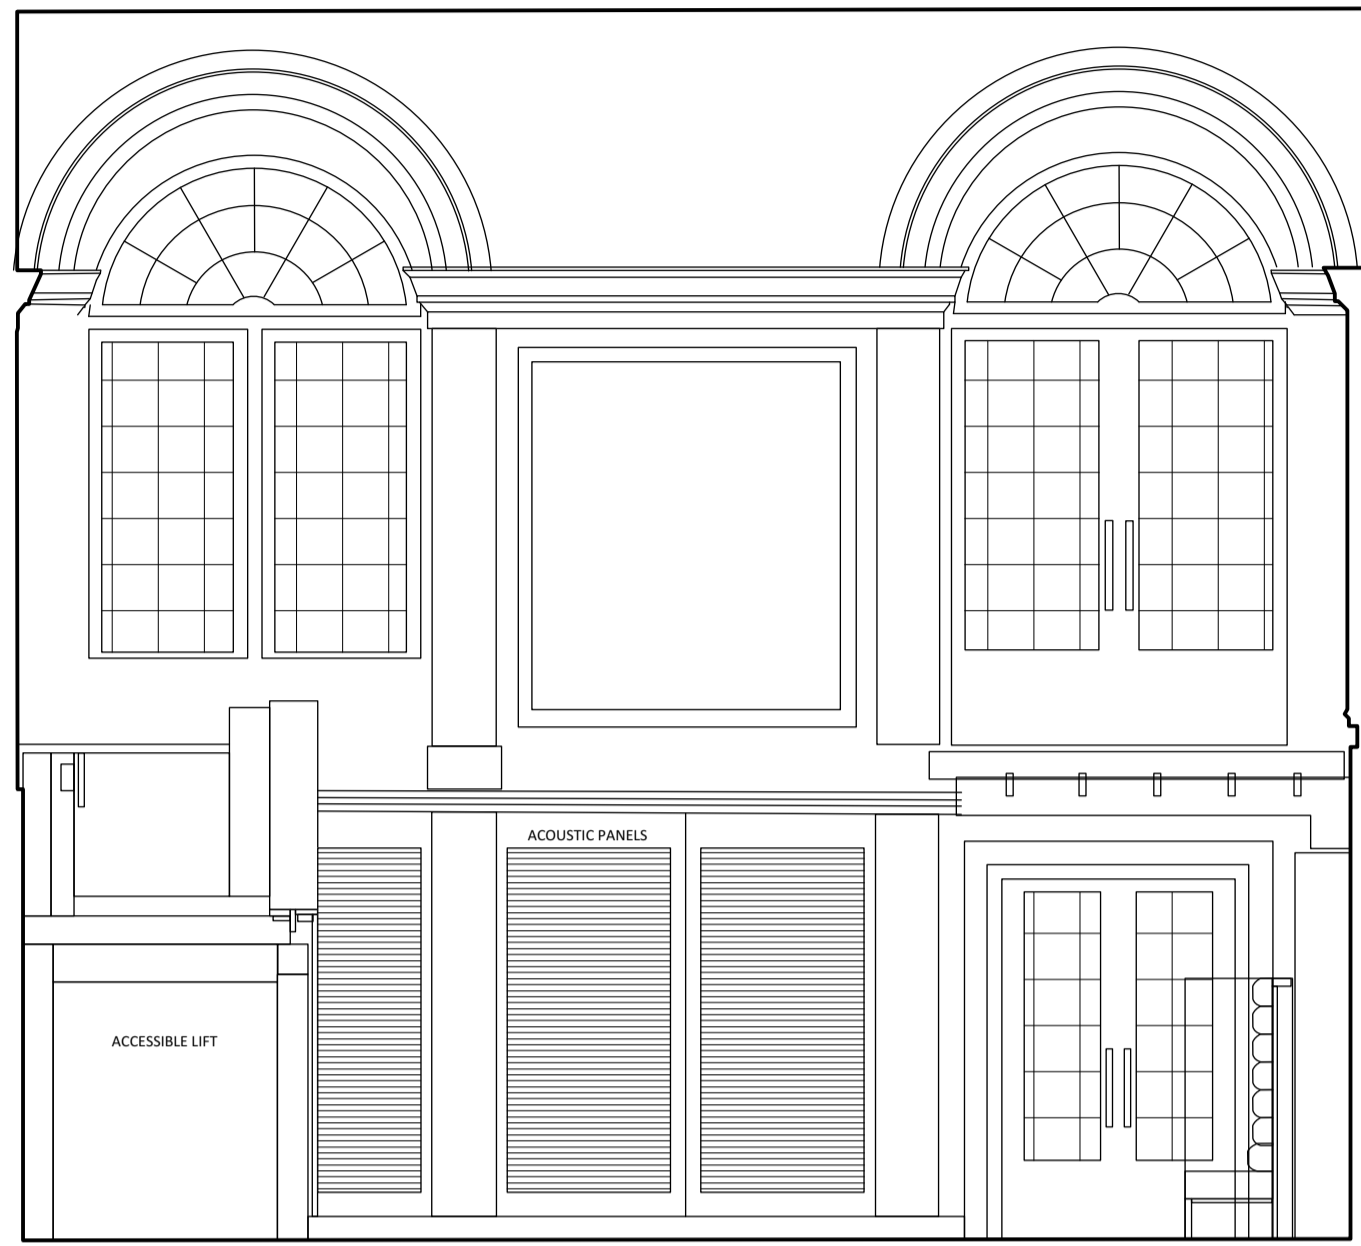


Ele Existing West Elevation
4782-XX P-00-400
Scale: 1:50

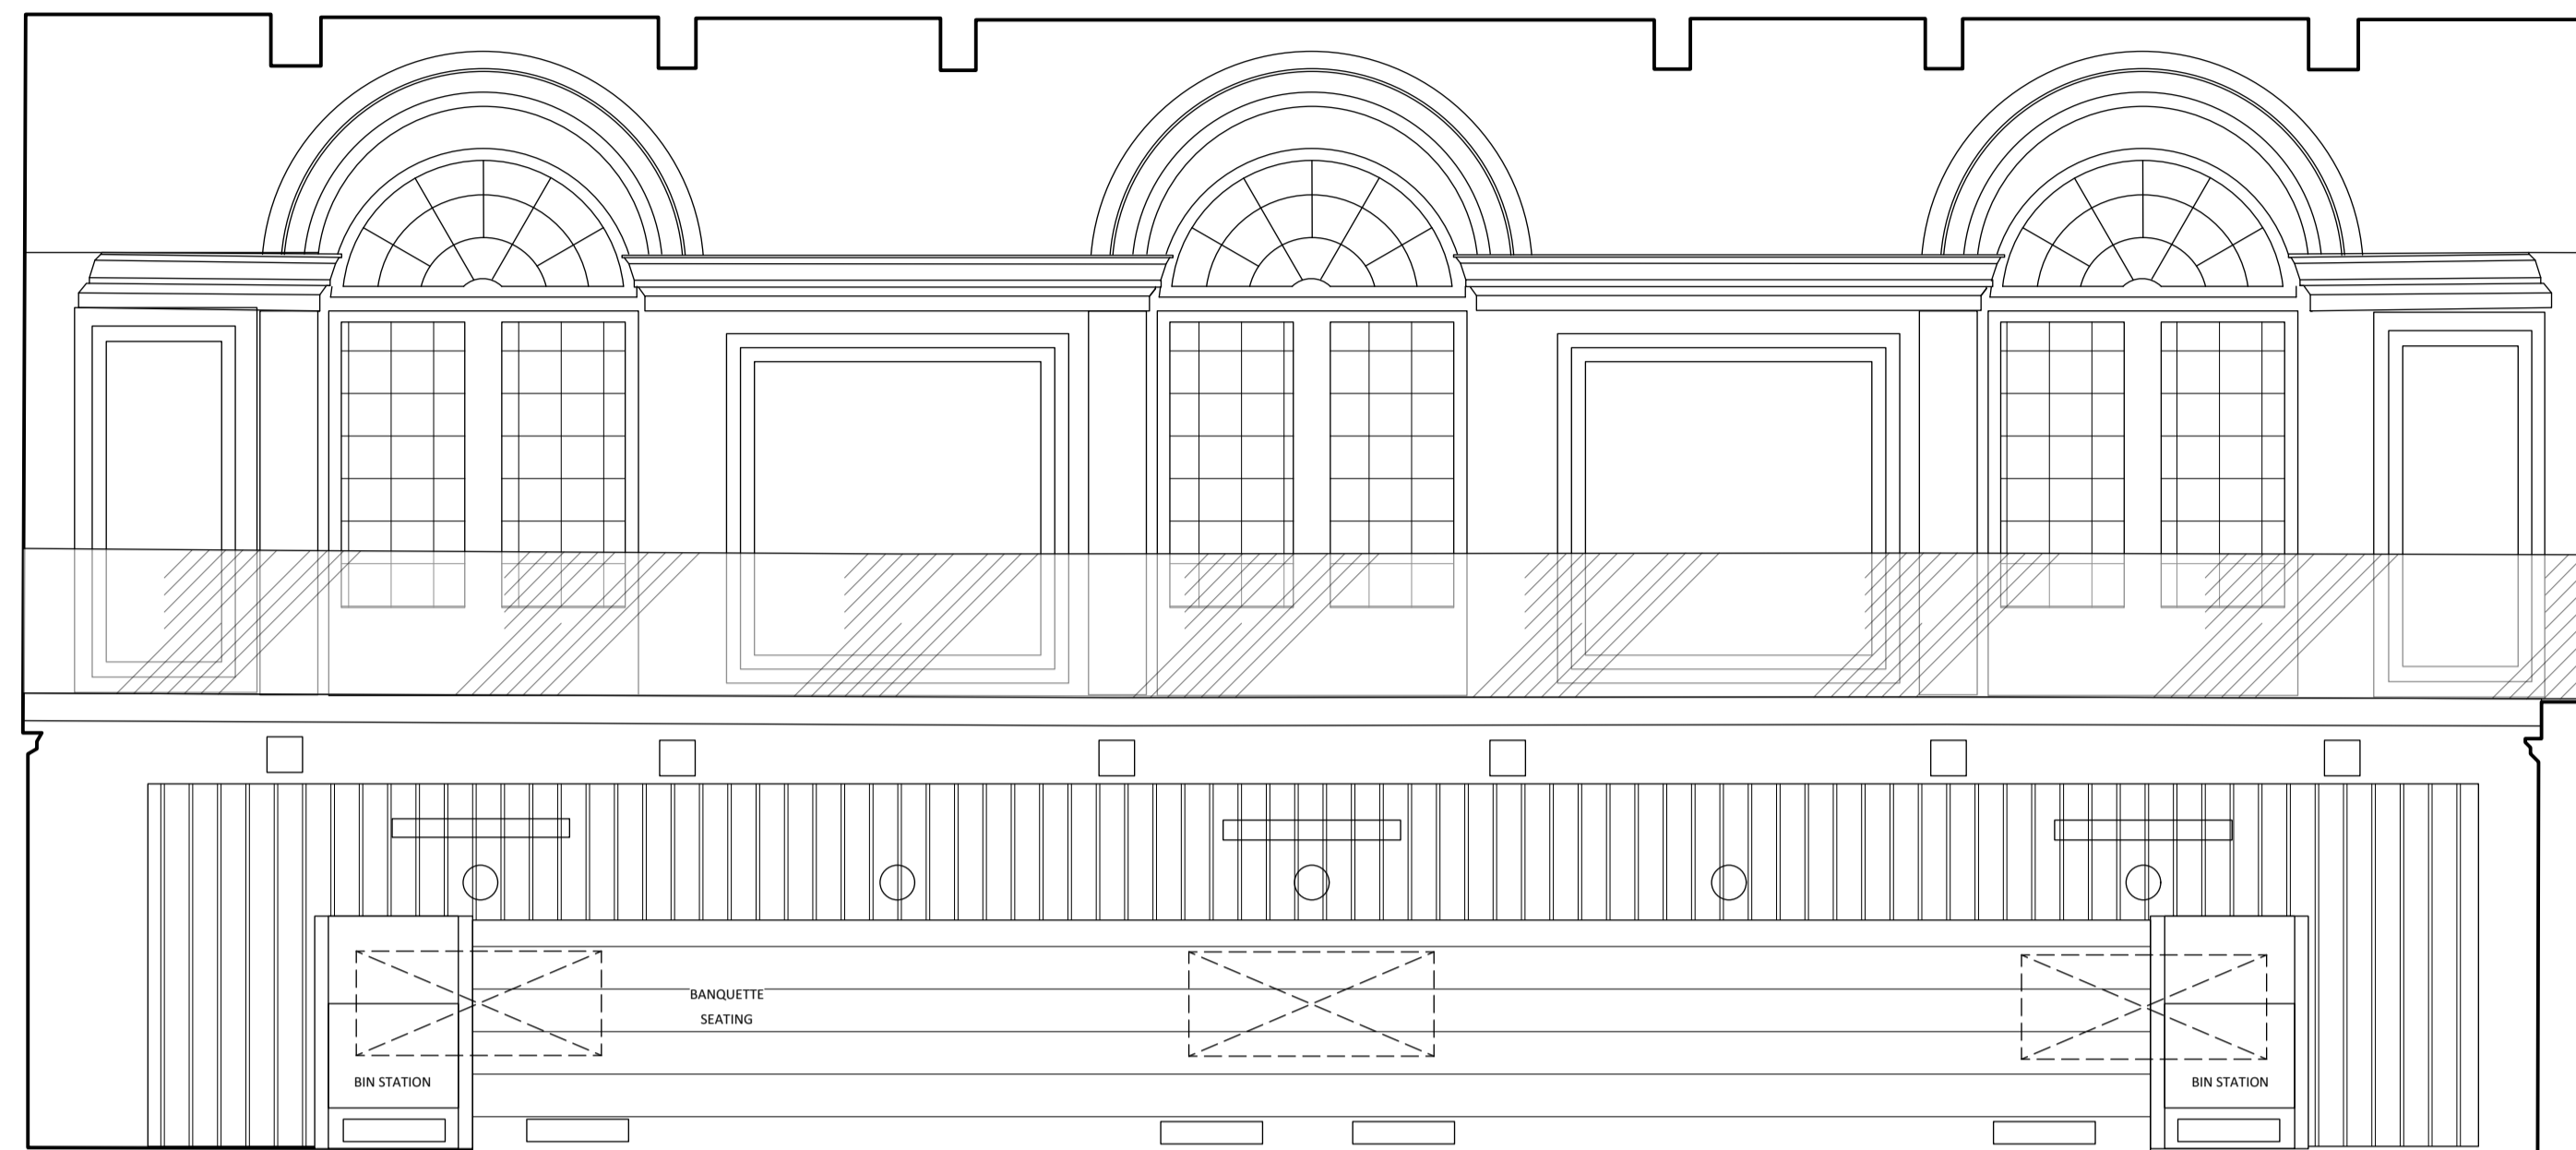


Ele Existing North Elevation
4782-XX P-00-400
Scale: 1:50

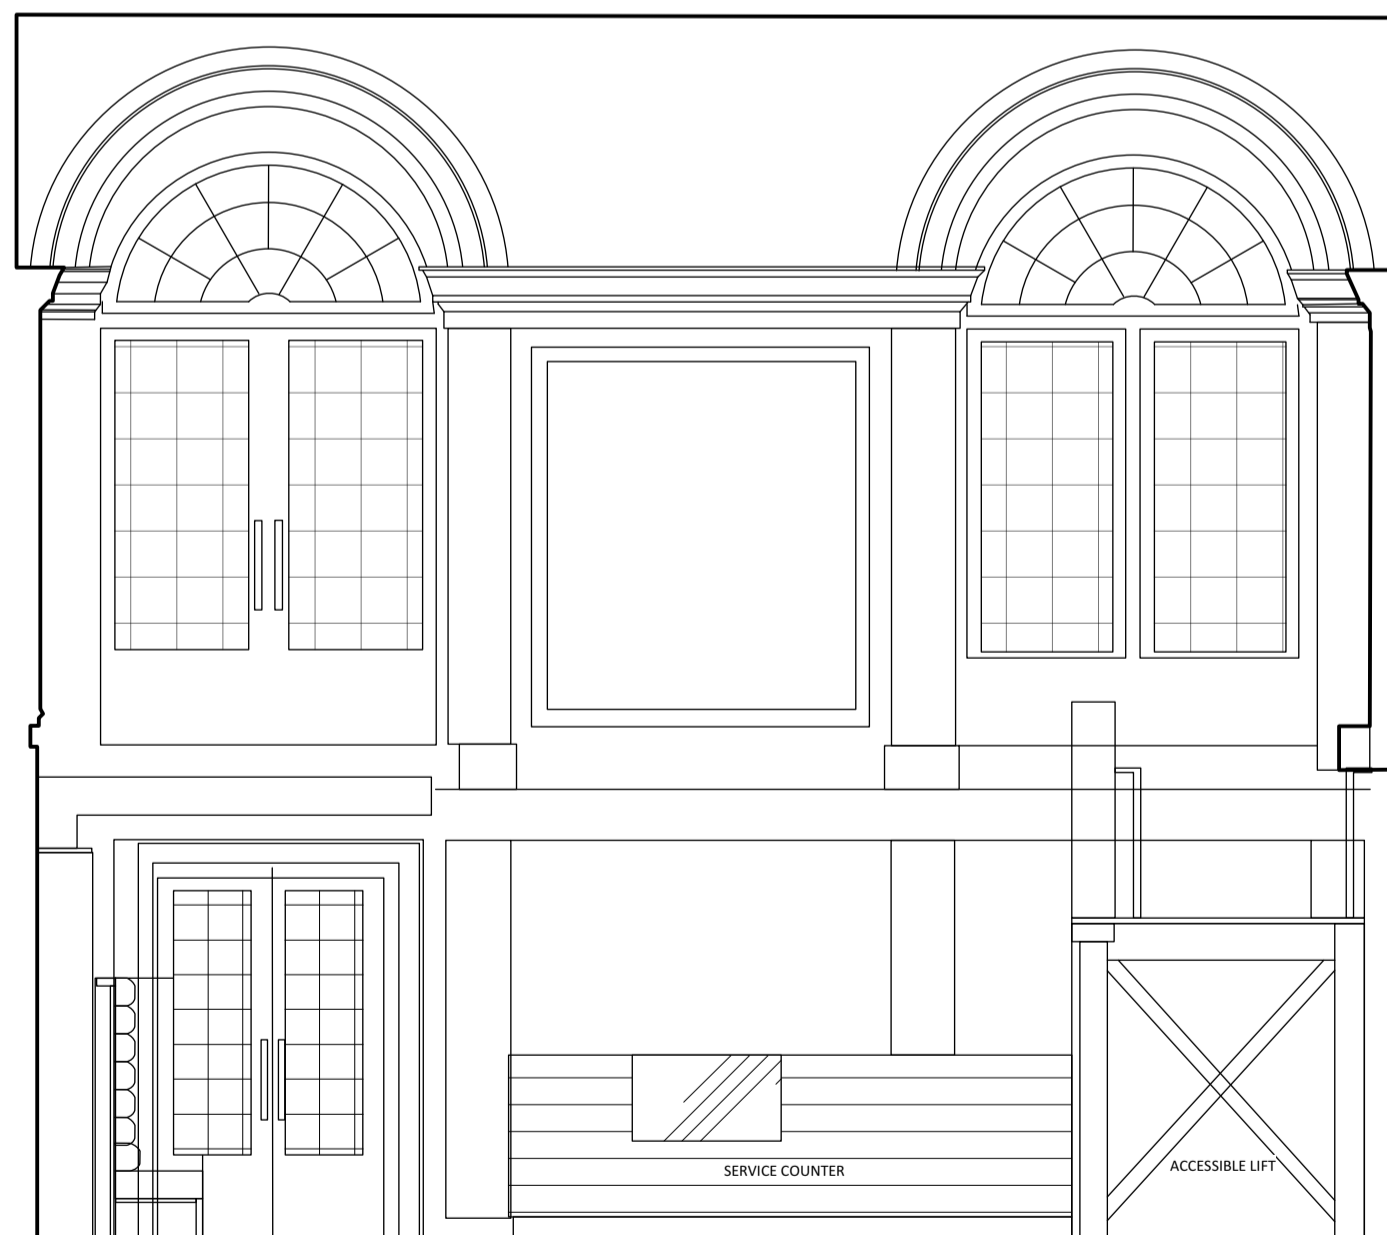

Ele Existing East Elevation
4782-XX P-00-400
Scale: 1:50

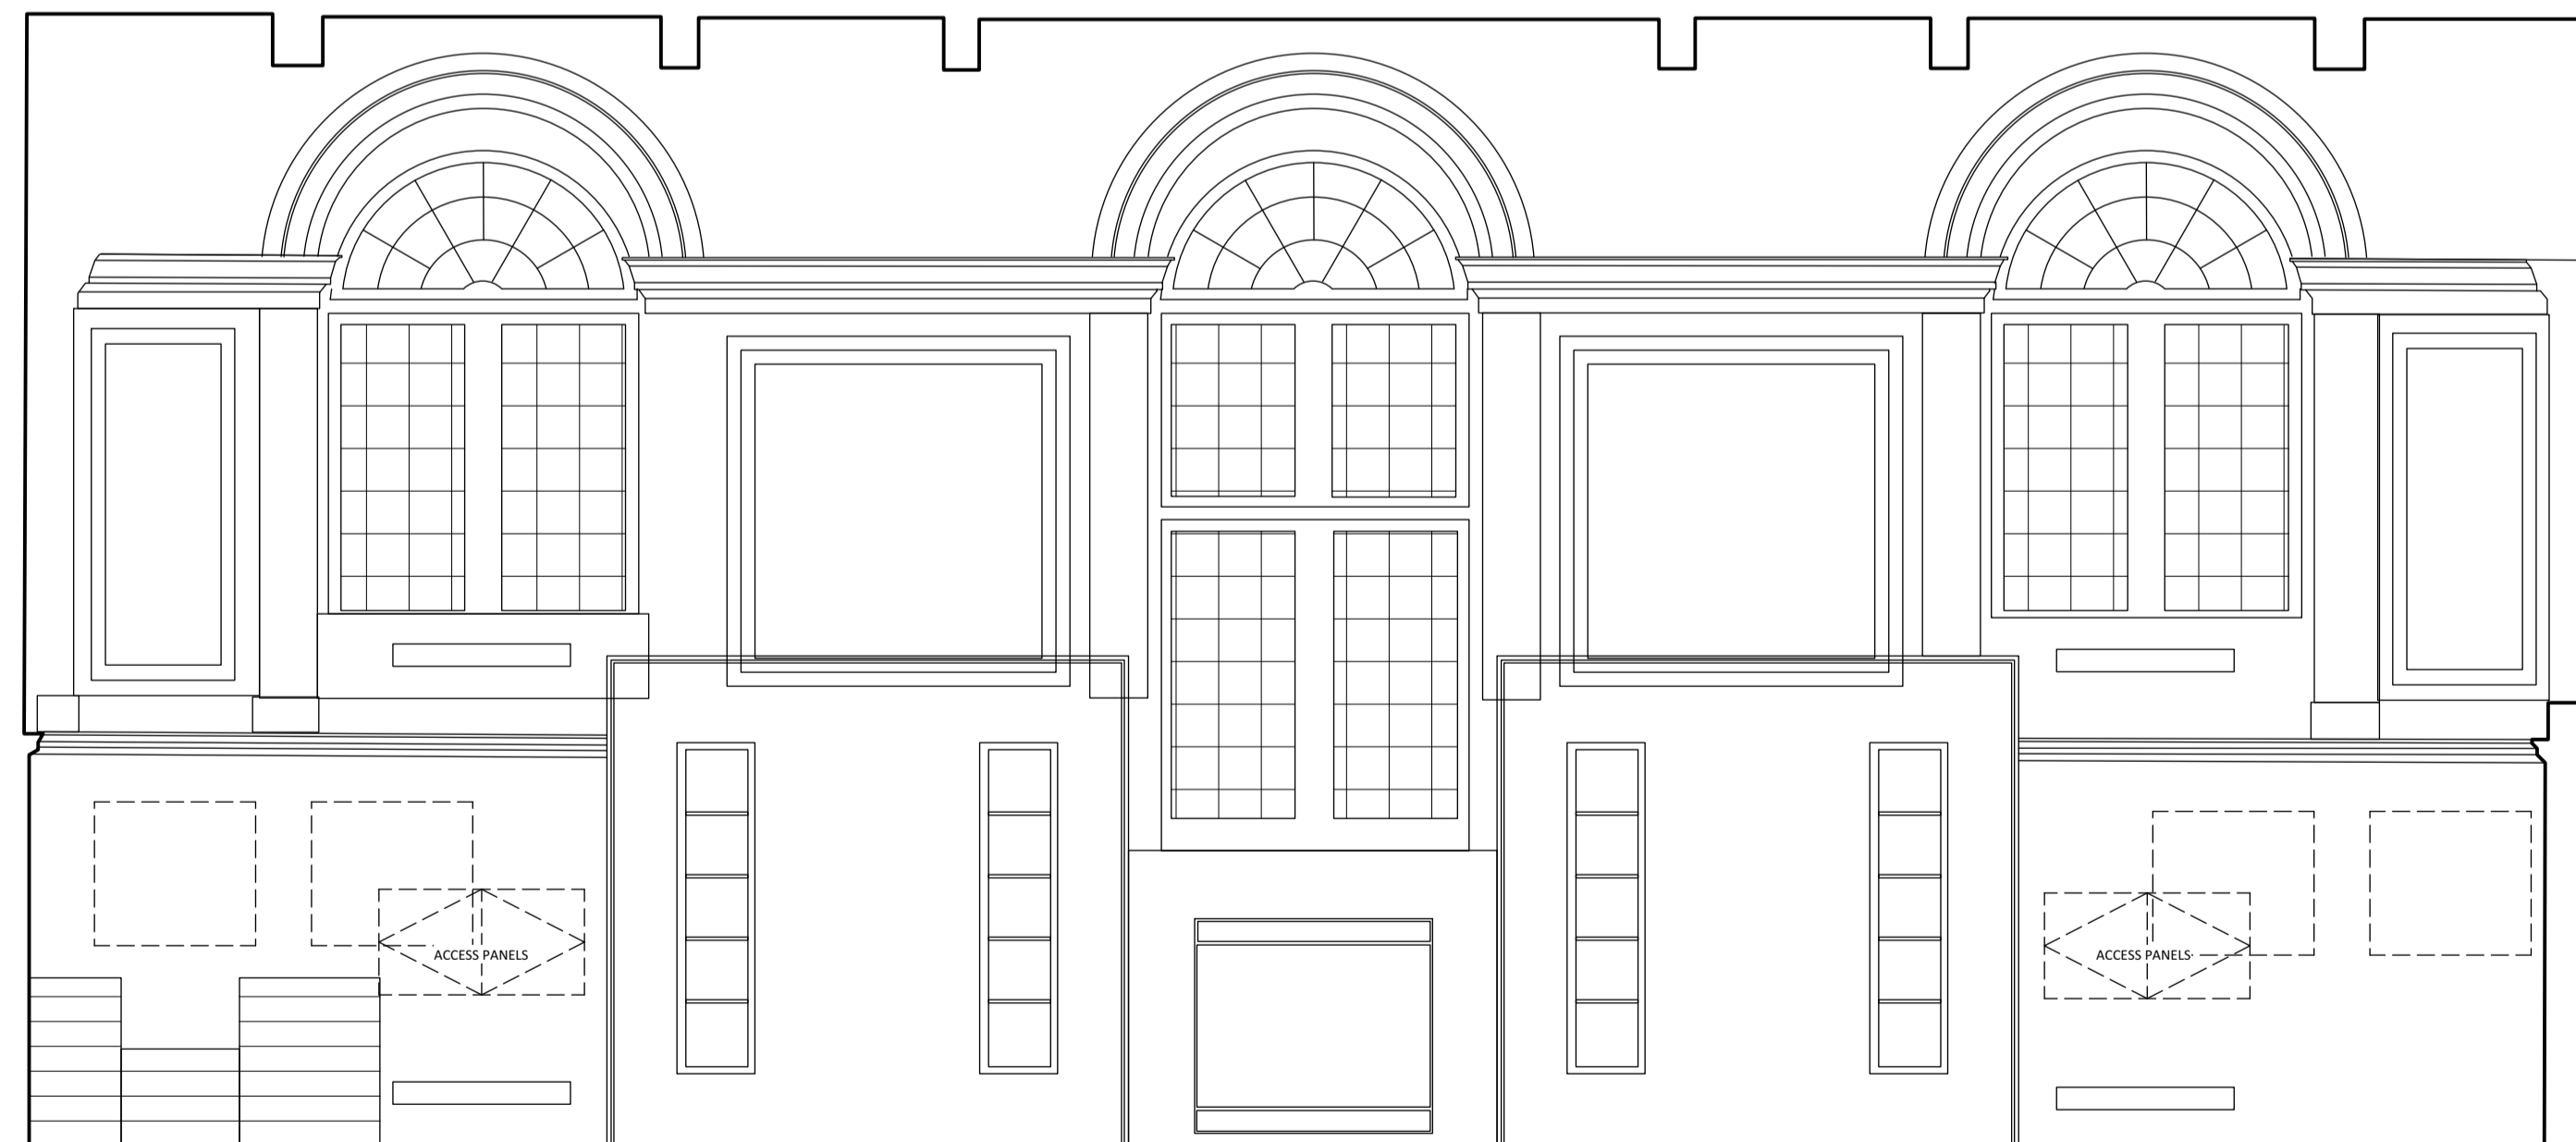

Ele Existing South Elevation
4782-XX P-00-400
Scale: 1:50

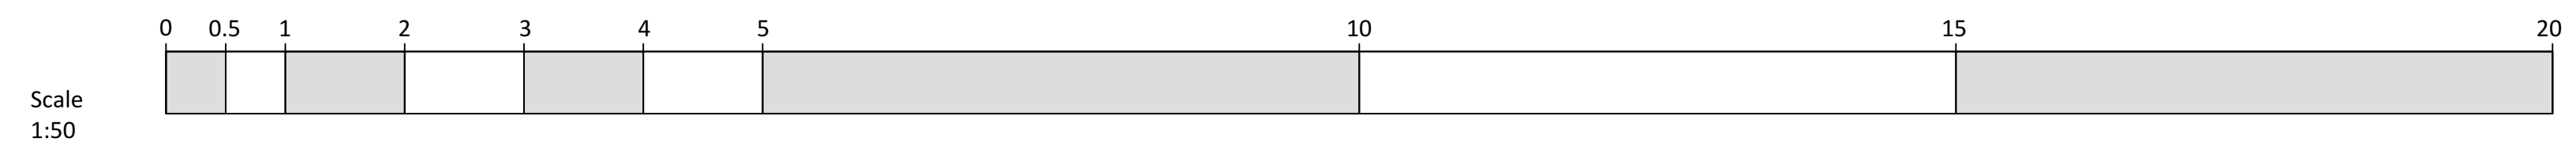

REVISIONS:

Rev:	Date:	Drawn:	Checked:

Details:

Status:

INFORMATION

abda
DESIGN

Project
BMA- Garden Cafe
Tavistock Square, London WC1H 9JZ

Client	Date	Drawn
CH&CO BMA	07/11/23	ATR

Description	Scale	Checked
Existing Elevations- Garden Room	1:50 @ A1	RJS

Drwg No	Revision
4782-XX-P-00-400	-

4782-XX-P-00-400 -

Chapel Studio, Hall Lane, Little Brington, NN7 4HX
Tel: +44 (0) 01604 770 686
www.abdadesign.co.uk