


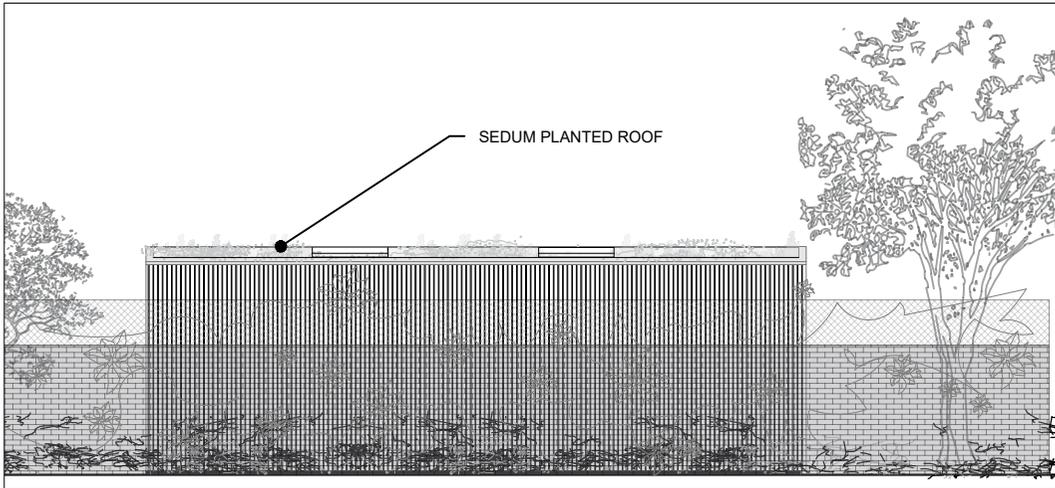


SOUTH EAST ELEVATION SCALE 1:100



SOUTH WEST ELEVATION SCALE 1:100



NORTH WEST ELEVATION SCALE 1:100

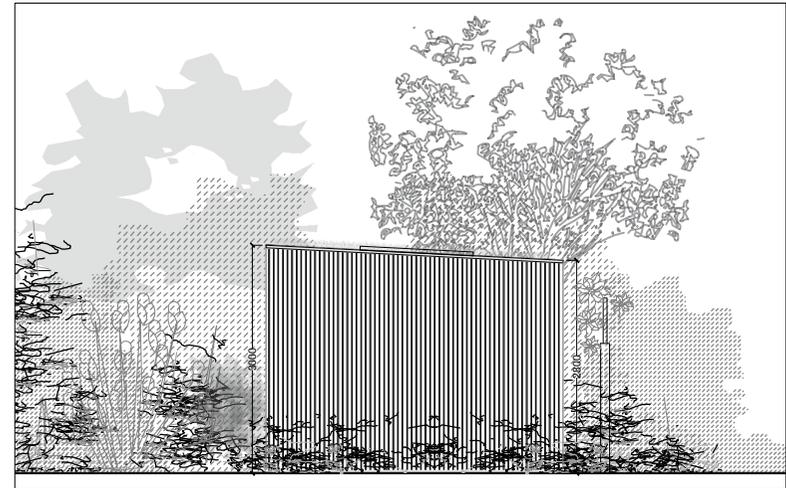

NORTH EAST ELEVATION SCALE 1:100

PROPOSED ELEVATIONS
SCALE 1:100



DRAWING PROPOSED ELEVATIONS	NOTES REV B - 23/10/23 BUILDING HEIGHT / SIZE REDUCED	DRAWN BY LS	CHECKED BY	SCALE 1/100 @ A4	DATE 23.10.2023
		DRAWING NUMBER 2201.PL.03			REVISION B

PROJECT JAMES DELANEY	SITE ADDRESS FLAT 6, 9-11 BELSIZE GROVE, NW3 4UU
STAGE PLANNING	

ecospace
architecture, naturally

5A/6A ILIFFE YARD
LONDON SE17 3QA
T: 0 20 7 703 4004
F: 0 20 7 708 4750
E: info@ecospacestudios.com