




Written dimensions to be taken in preference to scaled dimensions. The Contractor is responsible for checking all dimensions before work starts.

All work is to be carried out to the requirements, and to the satisfaction of the Local Authority. These drawings are for planning purposes only.


Any discrepancies to be brought to the attention of 4D Planning Consultants immediately.

Description

BASEMENT

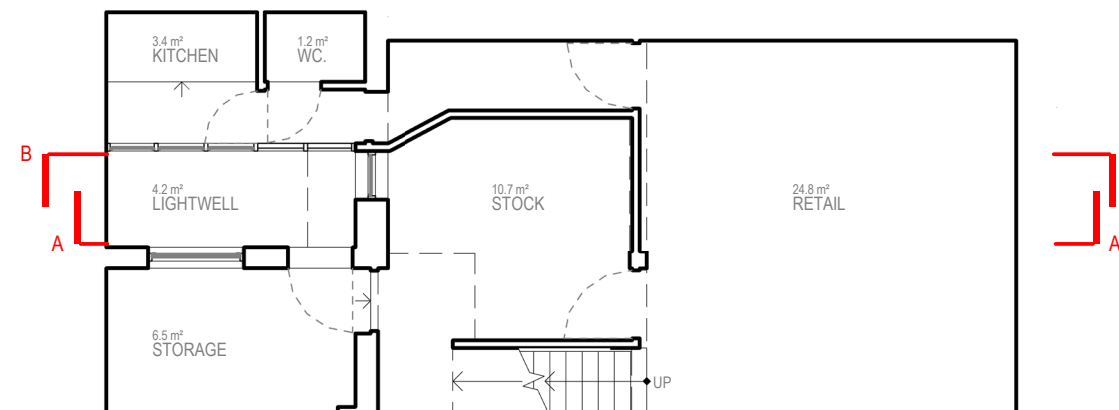

GROUND FLOOR

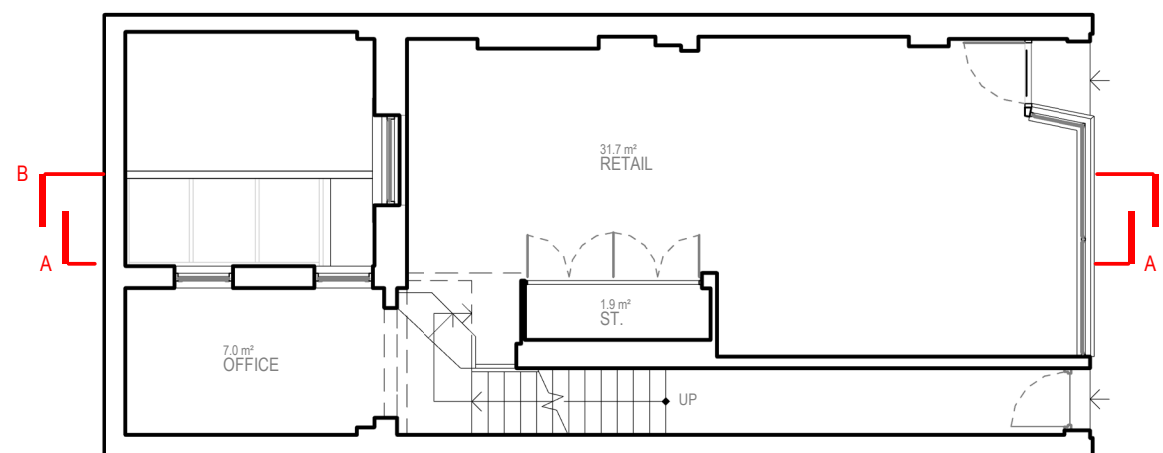

Rev	Date	Description	by	chk

4D PLANNING™
Chartered Town Planners & Architectural Technicians

Architecture | Town Planning

T: 0203 1500 183 www.GetMePlanning.com

www.GetMePlanning.com

Client
Mr Naz Sen

Project
6 England's Ln, Belsize Park,
NW3 4TG

Title
EXISTING DRAWINGS
FLOOR PLANS

Date: 15.11.2023


Scale: 1:100@A3

Drawing No. 4D-413 E 01

Drawn by : MAX

Rev:



 


Written dimensions to be taken in preference to scaled dimensions. The Contractor is responsible for checking all dimensions before work starts.



All work is to be carried out to the requirements, and to the satisfaction of the Local Authority. These drawings are for planning purposes only.

Any discrepancies to be brought to the attention of 4D Planning Consultants immediately.

BASEMENT

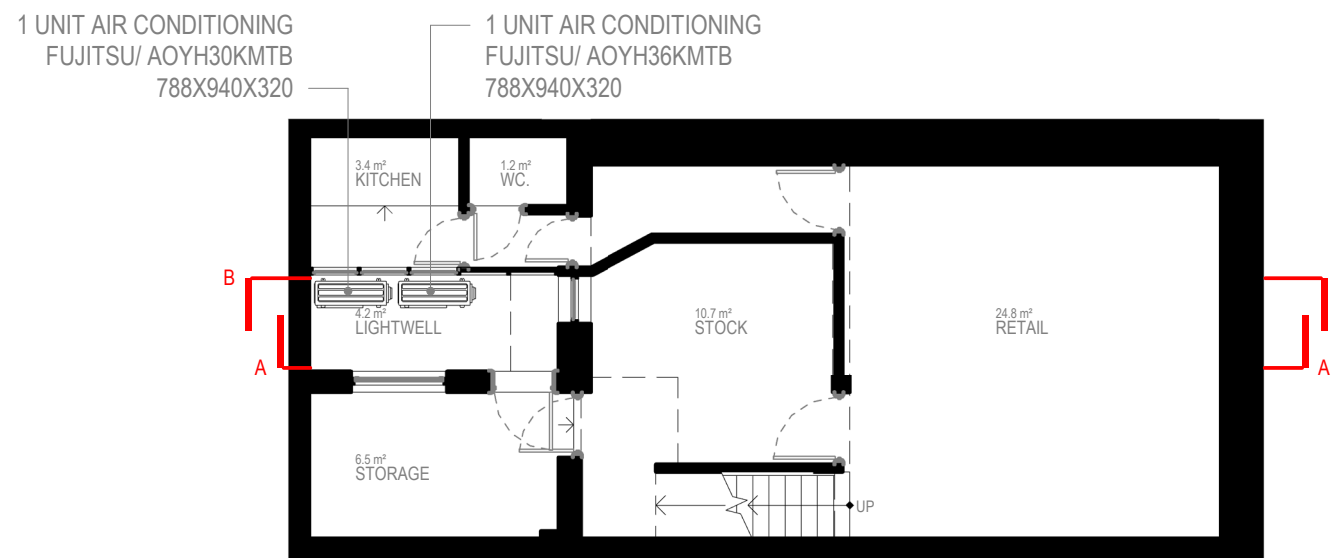

GROUND FLOOR

 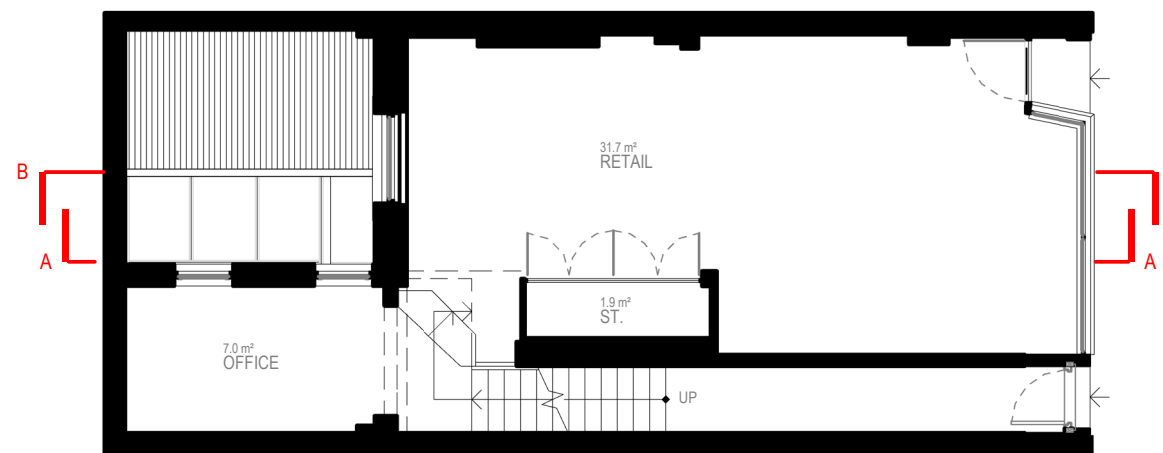

Rev	Date	Description	by	chk

4D PLANNING™
Chartered Town Planners & Architectural Technicians

Architecture | Town Planning

T: 0203 1500 183 www.GetMePlanning.com


www.GetMePlanning.com

Client
Mr Naz Sen


Project
6 England's Ln, Belsize Park,
NW3 4TG

Title
**PROPOSED DRAWINGS
FLOOR PLANS**

Date: 15.11.2023	Rev:
Scale: 1:100@A3	
Drawing No. 4D-413 P 01	
Drawn by : MAX	

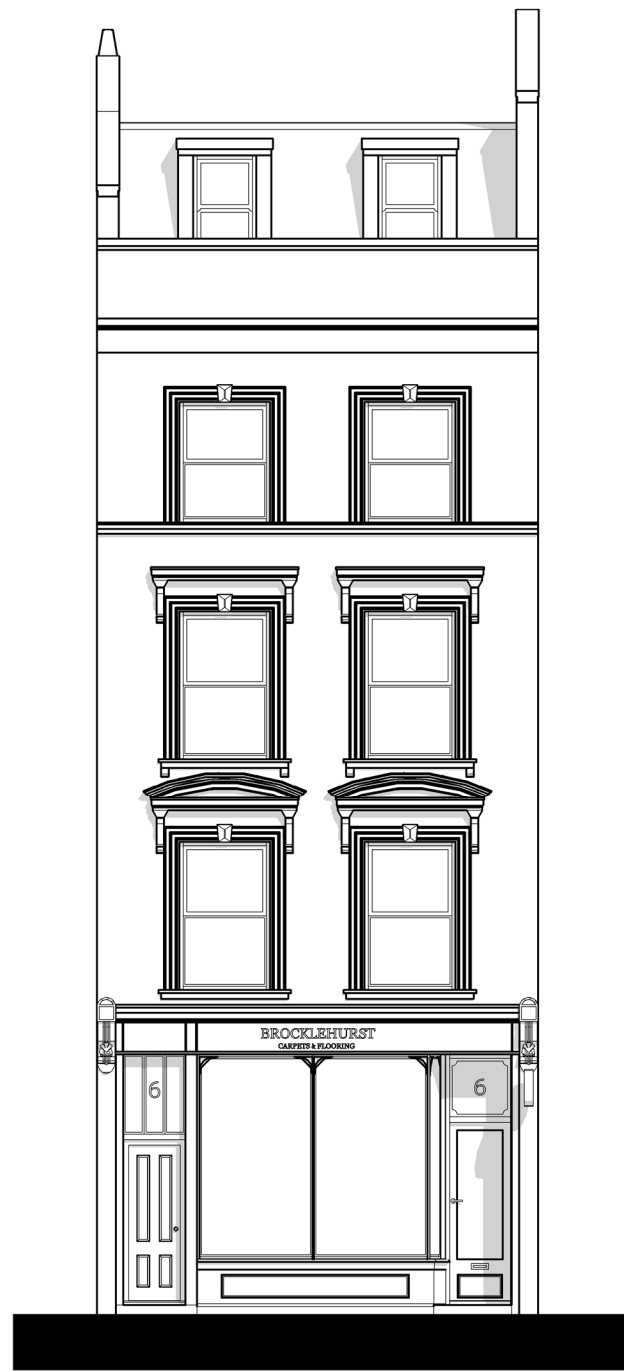

FRONT ELEVATION

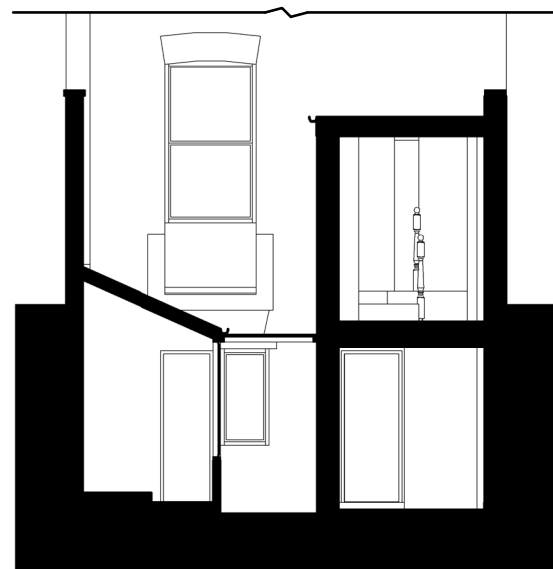

REAR ELEVATION



Written dimensions to be taken in preference to scaled dimensions. The Contractor is responsible for checking all dimensions before work starts.

All work is to be carried out to the requirements, and to the satisfaction of the Local Authority. These drawings are for planning purposes only.

Any discrepancies to be brought to the attention of 4D Planning Consultants immediately.

Description

Rev	Date	Description	by	chk

4D PLANNING™

Chartered Town Planners & Architectural Technicians

Architecture | Town Planning

T: 0203 1500 183 www.GetMePlanning.com


www.GetMePlanning.com

Client
Mr Naz Sen

Project
6 England's Ln, Belsize Park,
NW3 4TG

Title
EXISTING DRAWINGS
ELEVATIONS

Date: 15.11.2023	Rev:
Scale: 1:100@A3	
Drawing No. 4D-413 E 02	
Drawn by : MAX	

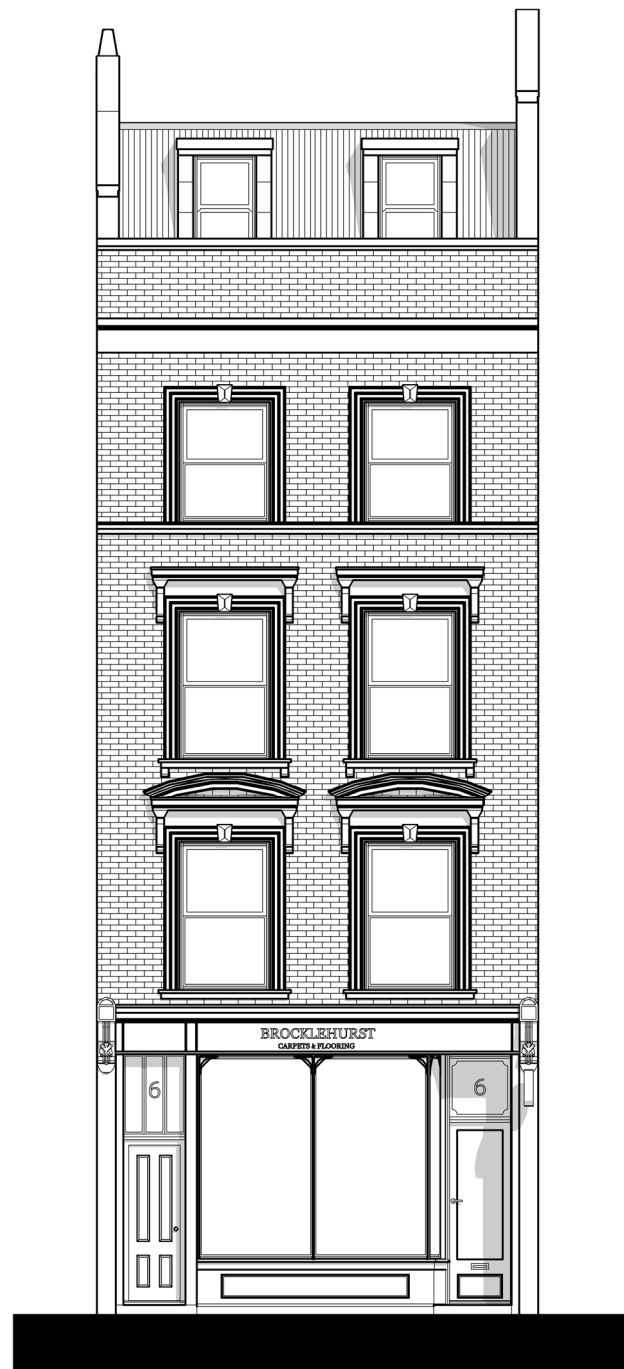

FRONT ELEVATION



REAR ELEVATION



Written dimensions to be taken in preference to scaled dimensions. The Contractor is responsible for checking all dimensions before work starts.
 All work is to be carried out to the requirements, and to the satisfaction of the Local Authority.
 These drawings are for planning purposes only.
 Any discrepancies to be brought to the attention of 4D Planning Consultants immediately.

Description

Rev	Date	Description	by	chk

4D PLANNING™

Chartered Town Planners & Architectural Technicians

Architecture | Town Planning

T: 0203 1500 183 www.GetMePlanning.com

www.GetMePlanning.com

Client
 Mr Naz Sen

Project
 6 England's Ln, Belsize Park,
 NW3 4TG

Title
**PROPOSED DRAWINGS
 ELEVATIONS**

Date: 15.11.2023	Rev:
Scale: 1:100@A3	
Drawing No. 4D-413 P 02	
Drawn by : MAX	

Written dimensions to be taken in preference to scaled dimensions. The Contractor is responsible for checking all dimensions before work starts.

All work is to be carried out to the requirements, and to the satisfaction of the Local Authority. These drawings are for planning purposes only.

Any discrepancies to be brought to the attention of 4D Planning Consultants immediately.

Description

Rev	Date	Description	by	chk

4D PLANNING™

Chartered Town Planners & Architectural Technicians

Architecture | Town Planning

T: 0203 1500 183 www.GetMePlanning.com


www.GetMePlanning.com

Client
Mr Naz Sen

Project
6 England's Ln, Belsize Park,
NW3 4TG


Title
EXISTING DRAWINGS
SECTIONS

Date: 15.11.2023	Rev:
Scale: 1:100@A3	
Drawing No. 4D-413 E 03	
Drawn by : MAX	

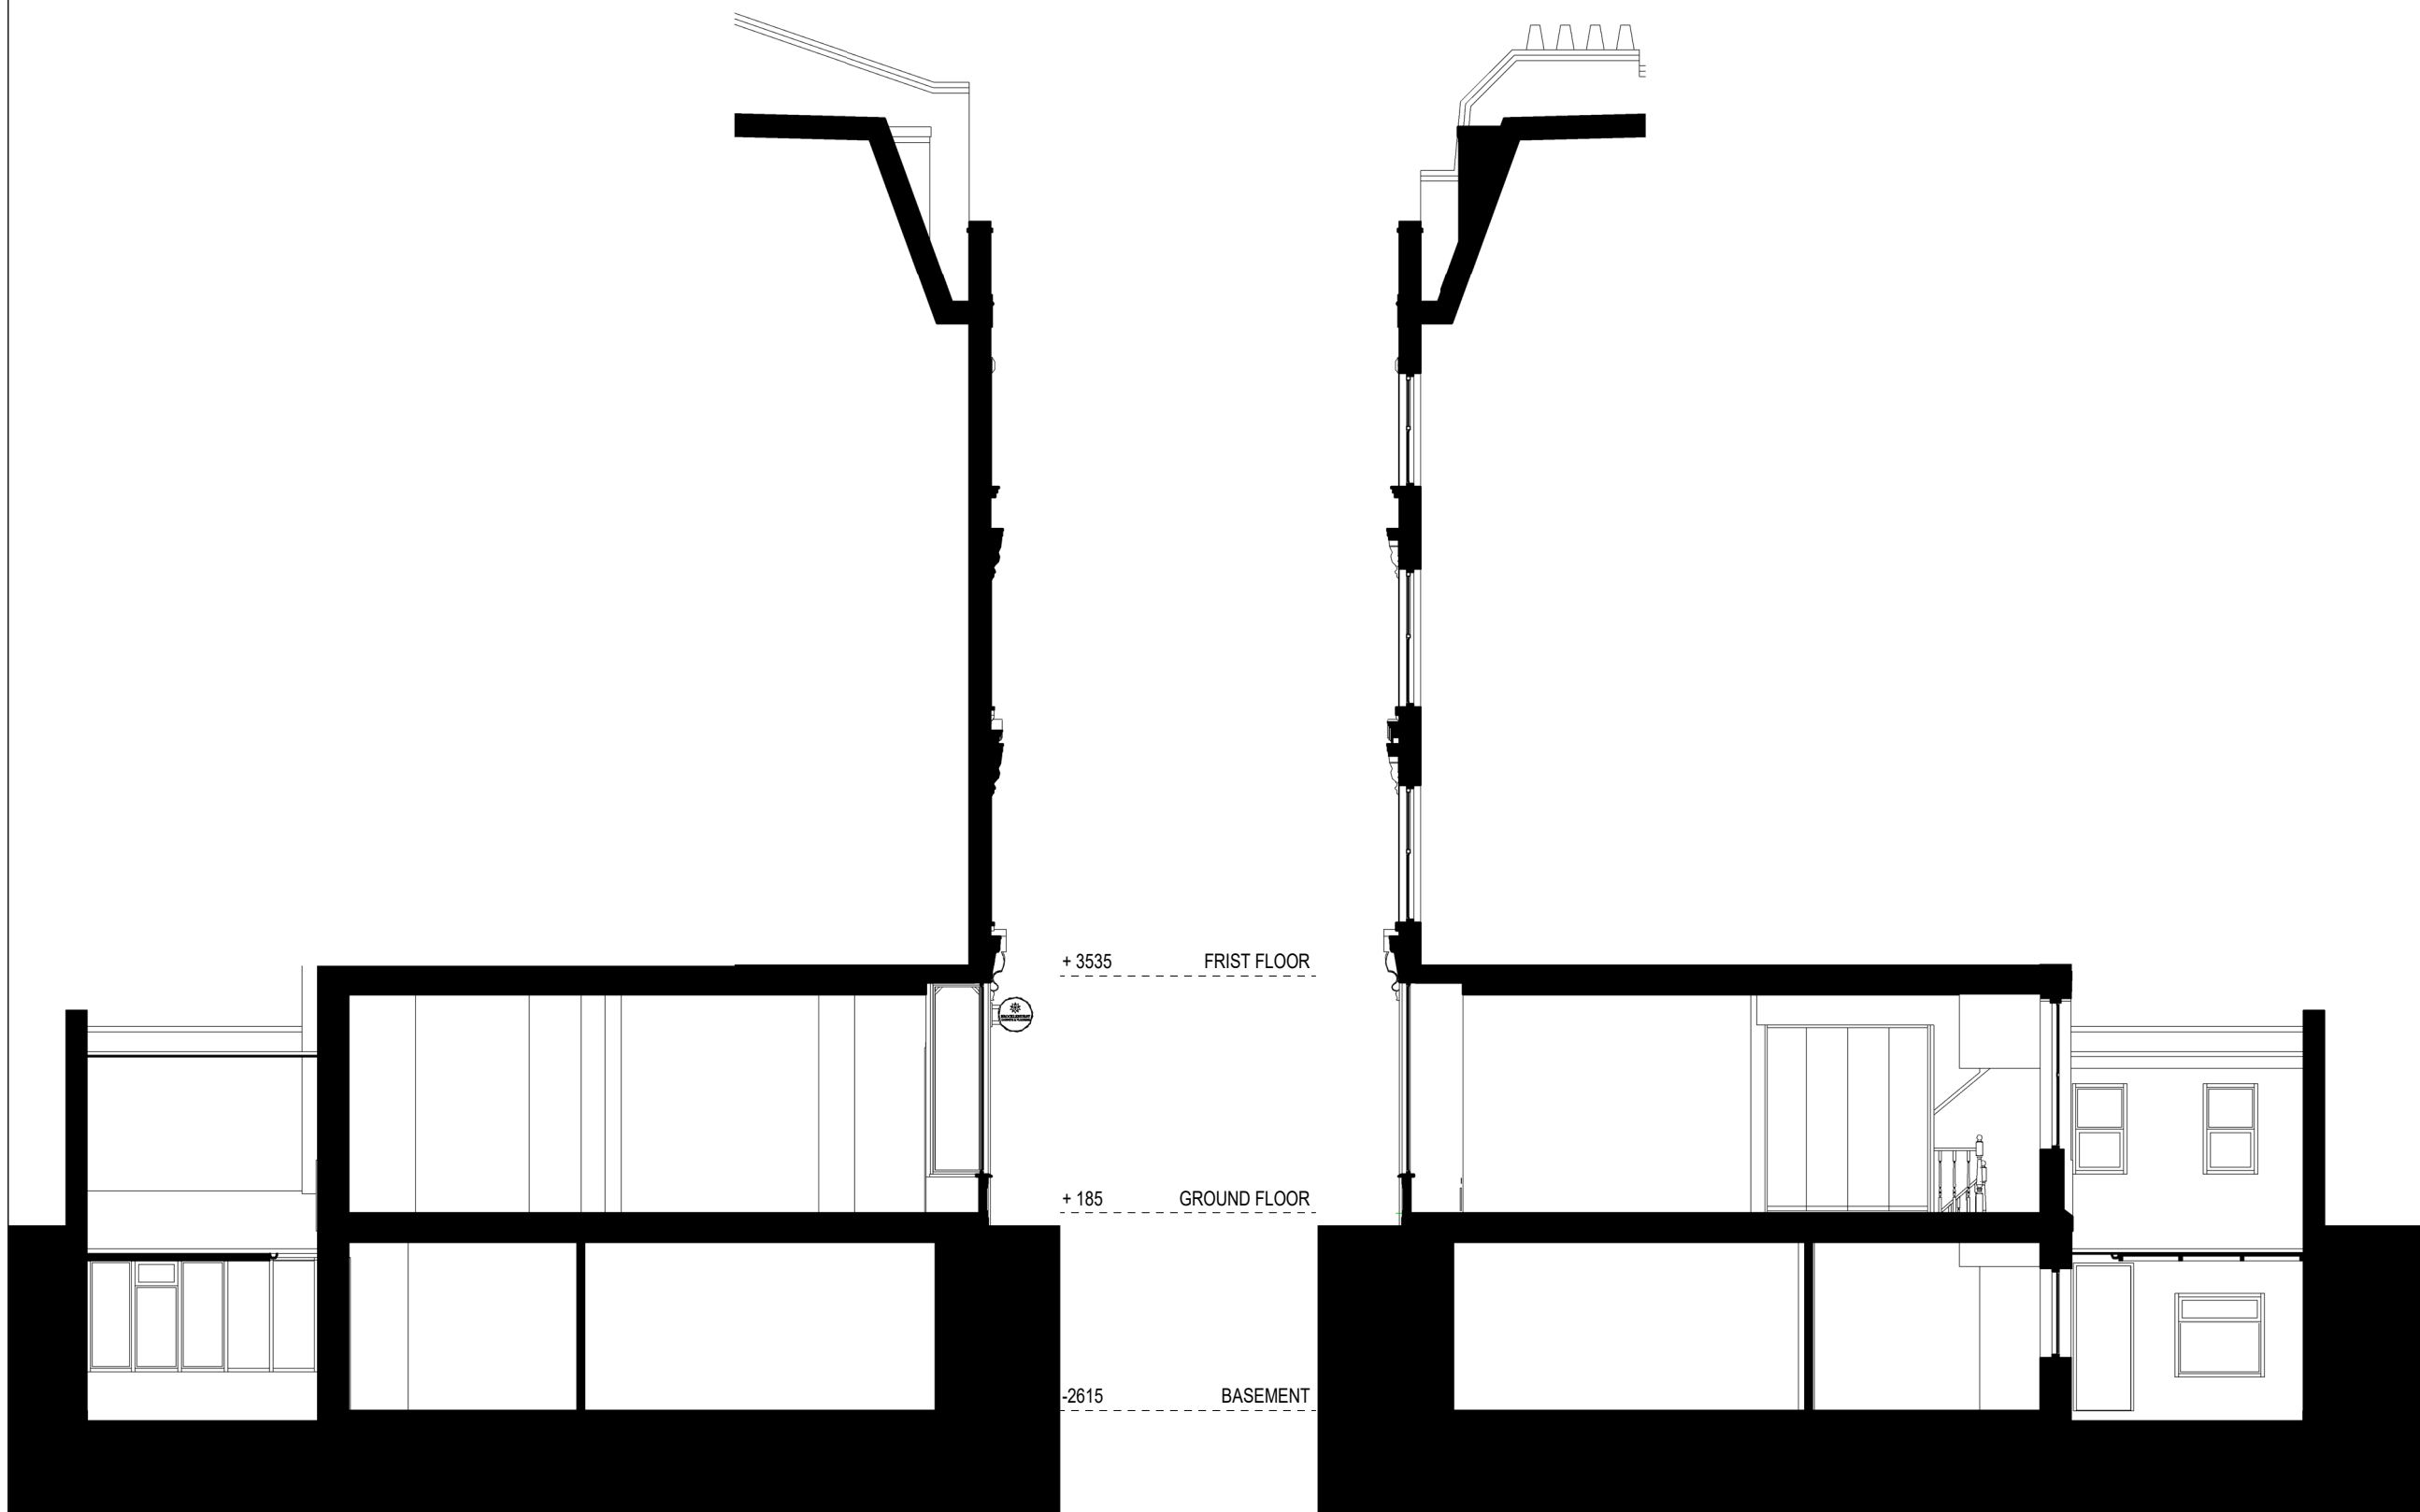

SECTION AA

SECTION BB

 

Written dimensions to be taken in preference to scaled dimensions. The Contractor is responsible for checking all dimensions before work starts.

All work is to be carried out to the requirements, and to the satisfaction of the Local Authority. These drawings are for planning purposes only.

Any discrepancies to be brought to the attention of 4D Planning Consultants immediately.

Description

Rev	Date	Description	by	chk

4D PLANNING™

Chartered Town Planners & Architectural Technicians

Architecture | Town Planning

T: 0203 1500 183 www.GetMePlanning.com


www.GetMePlanning.com

Client
Mr Naz Sen

Project
6 England's Ln, Belsize Park,
NW3 4TG


Title
**PROPOSED DRAWINGS
SECTIONS**



Date: 15.11.2023	Rev:
Scale: 1:100@A3	
Drawing No. 4D-413 P 03	
Drawn by : MAX	

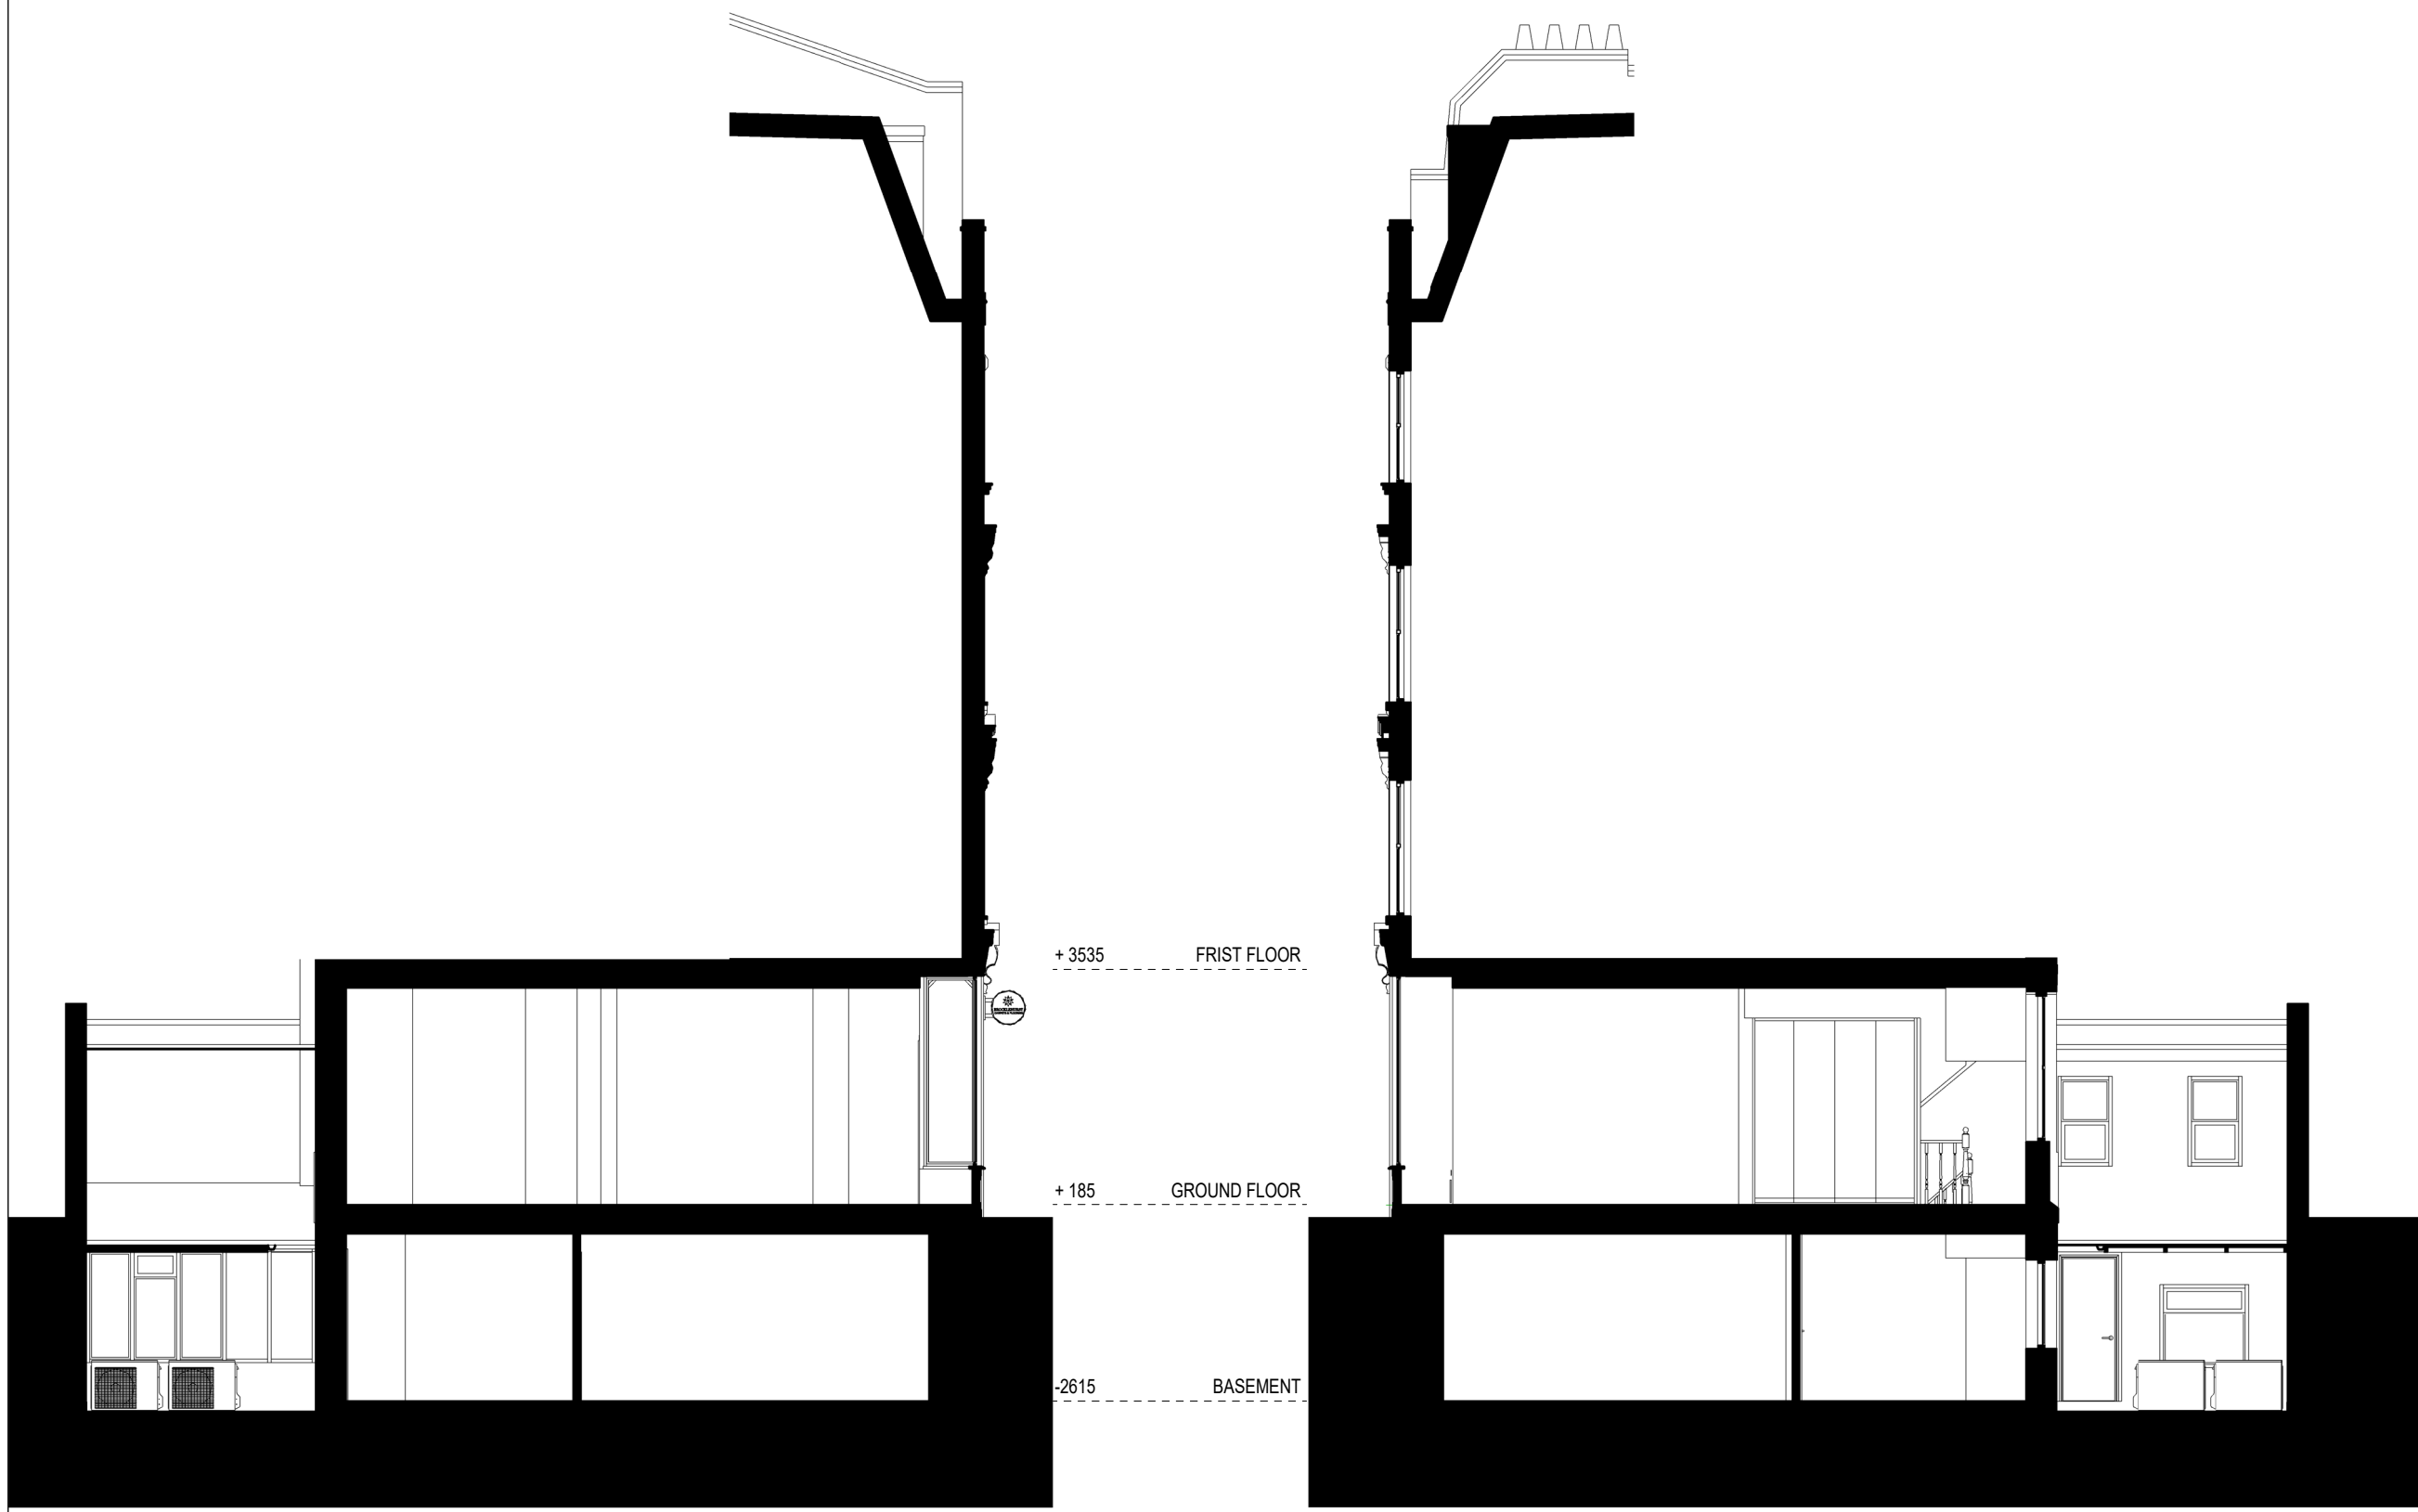

SECTION AA

SECTION BB

 

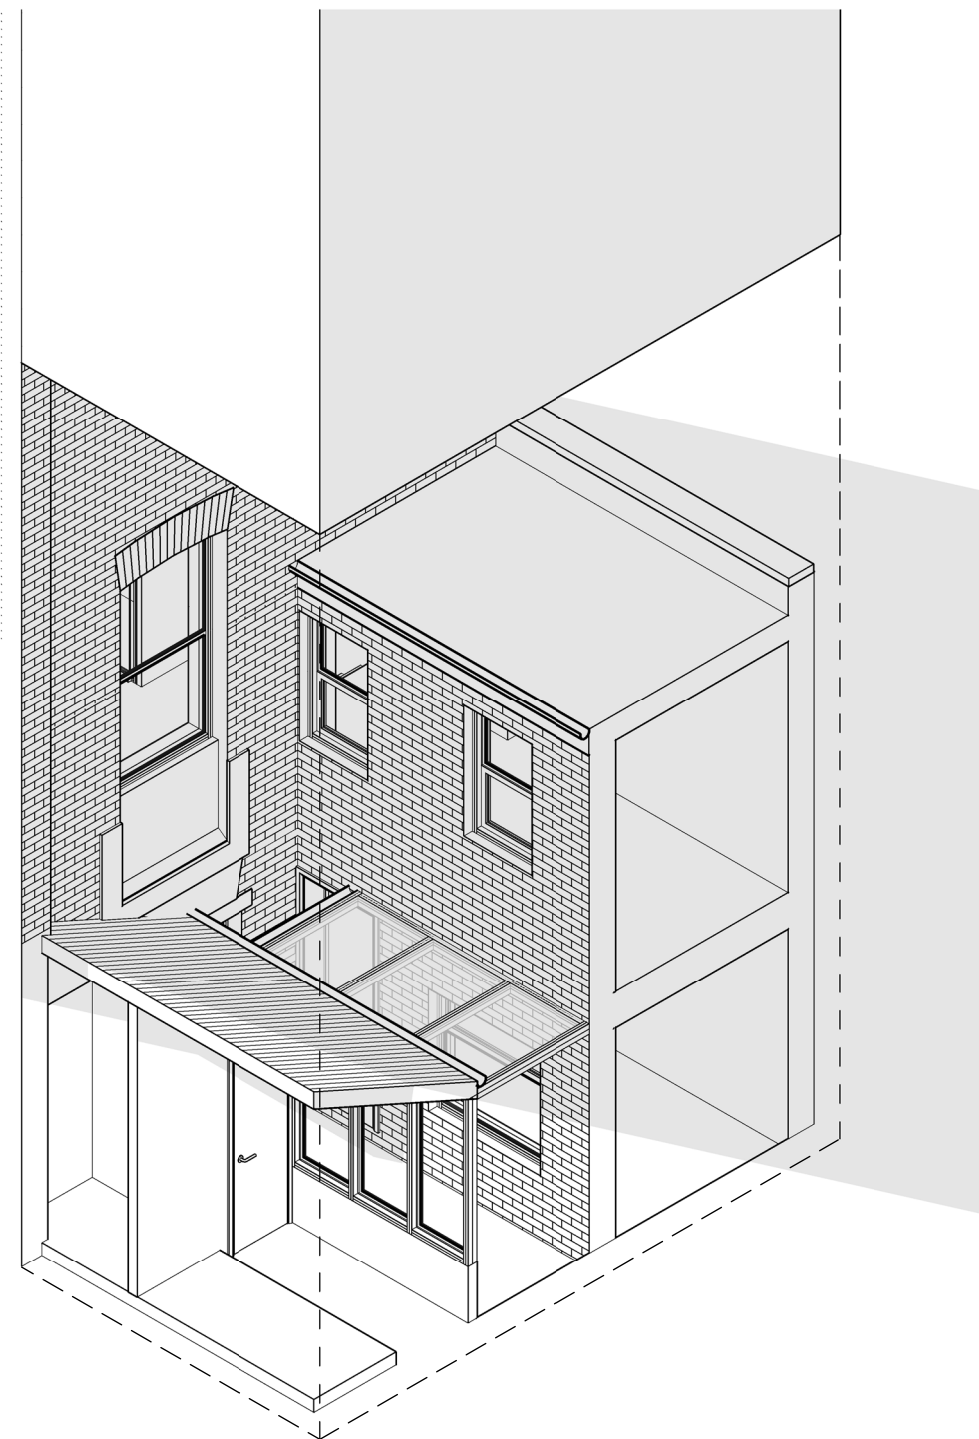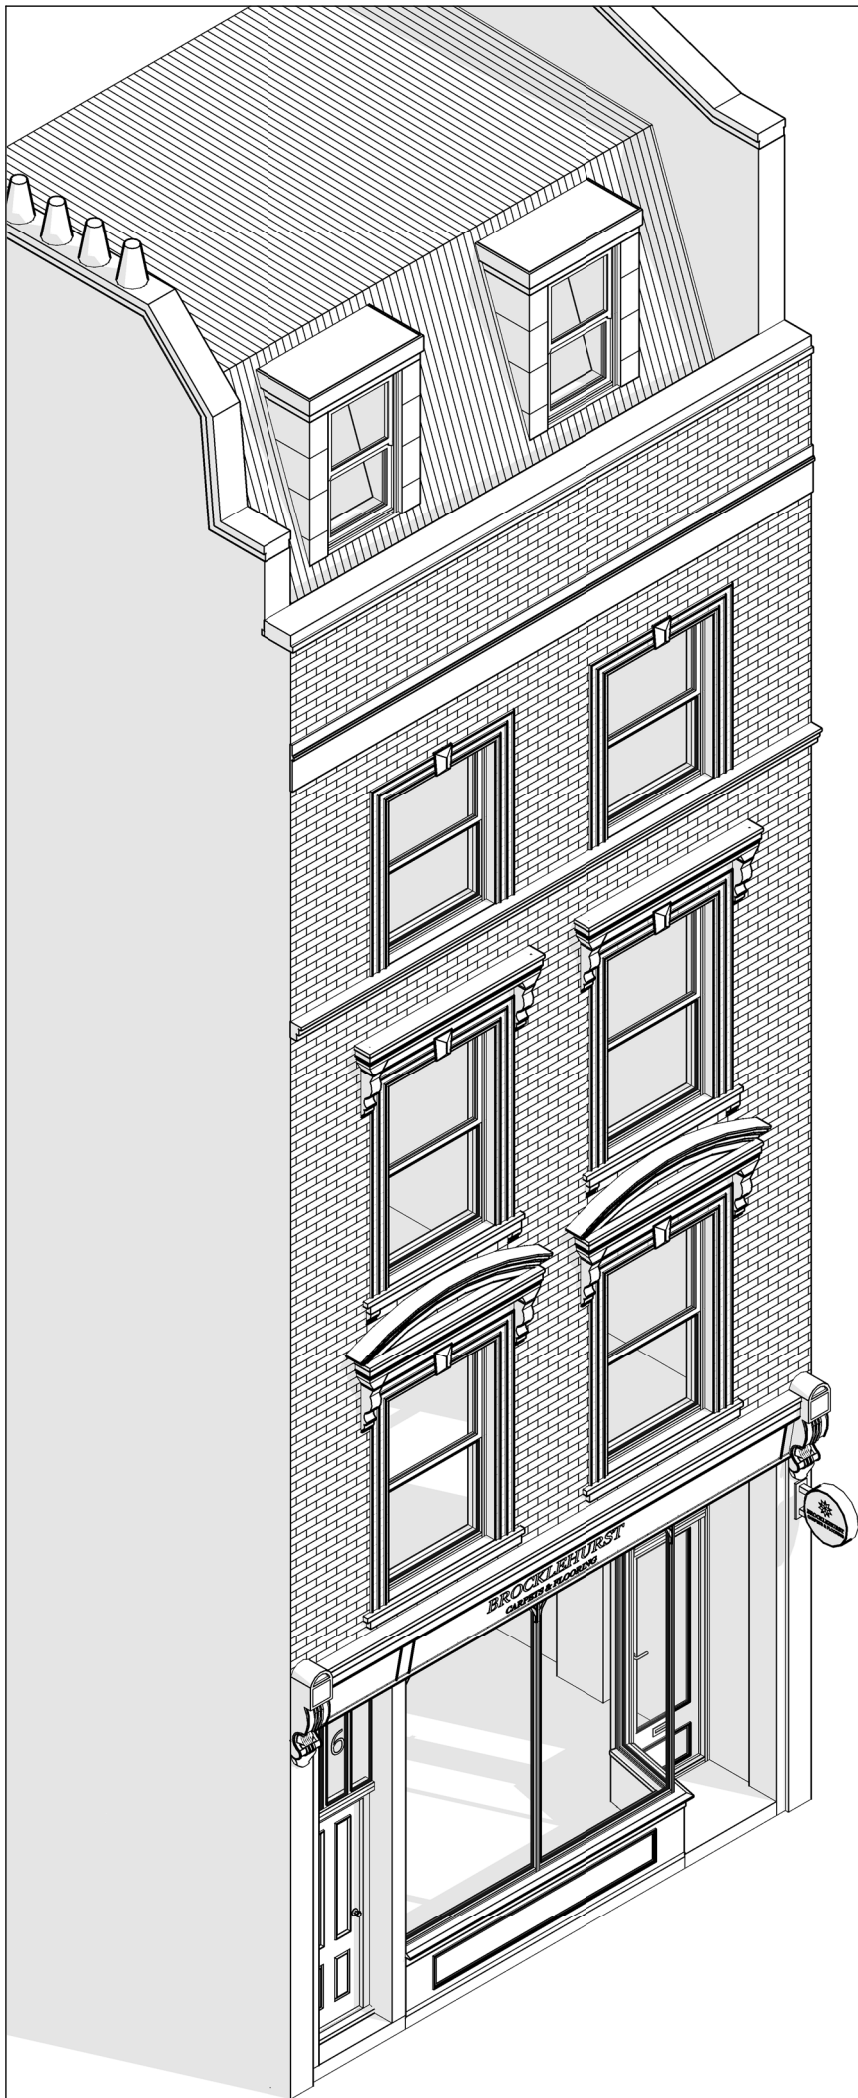

Written dimensions to be taken in preference to scaled dimensions. The Contractor is responsible for checking all dimensions before work starts.
 All work is to be carried out to the requirements, and to the satisfaction of the Local Authority.
 These drawings are for planning purposes only
 Any discrepancies to be brought to the attention of 4D Planning Consultants immediately.

Description

Rev	Date	Description	by	chk

4D PLANNING™

Chartered Town Planners & Architectural Technicians

Architecture | Town Planning

T: 0203 1500 183 www.GetMePlanning.com



www.GetMePlanning.com

Client
 Mr Naz Sen

Project
 6 England's Ln, Belsize Park,
 NW3 4TG

Title
 EXISTING DRAWINGS
 ISOMETRIC VIEW

Date: 15.11.2023	Rev:
Scale:	
Drawing No. 4D-413 E 04	
Drawn by : MAX	

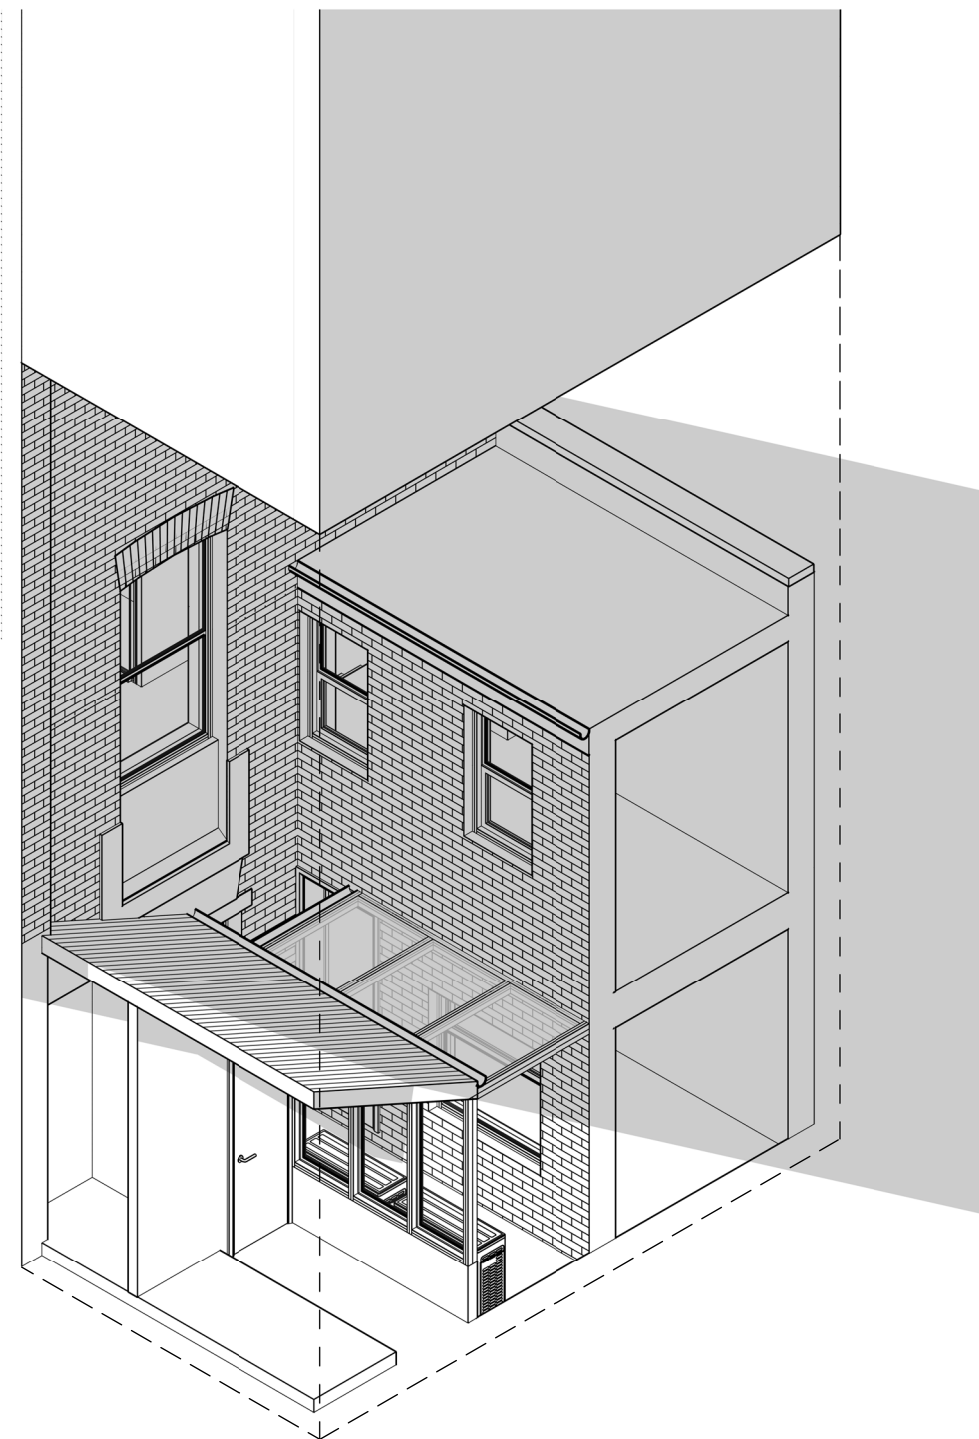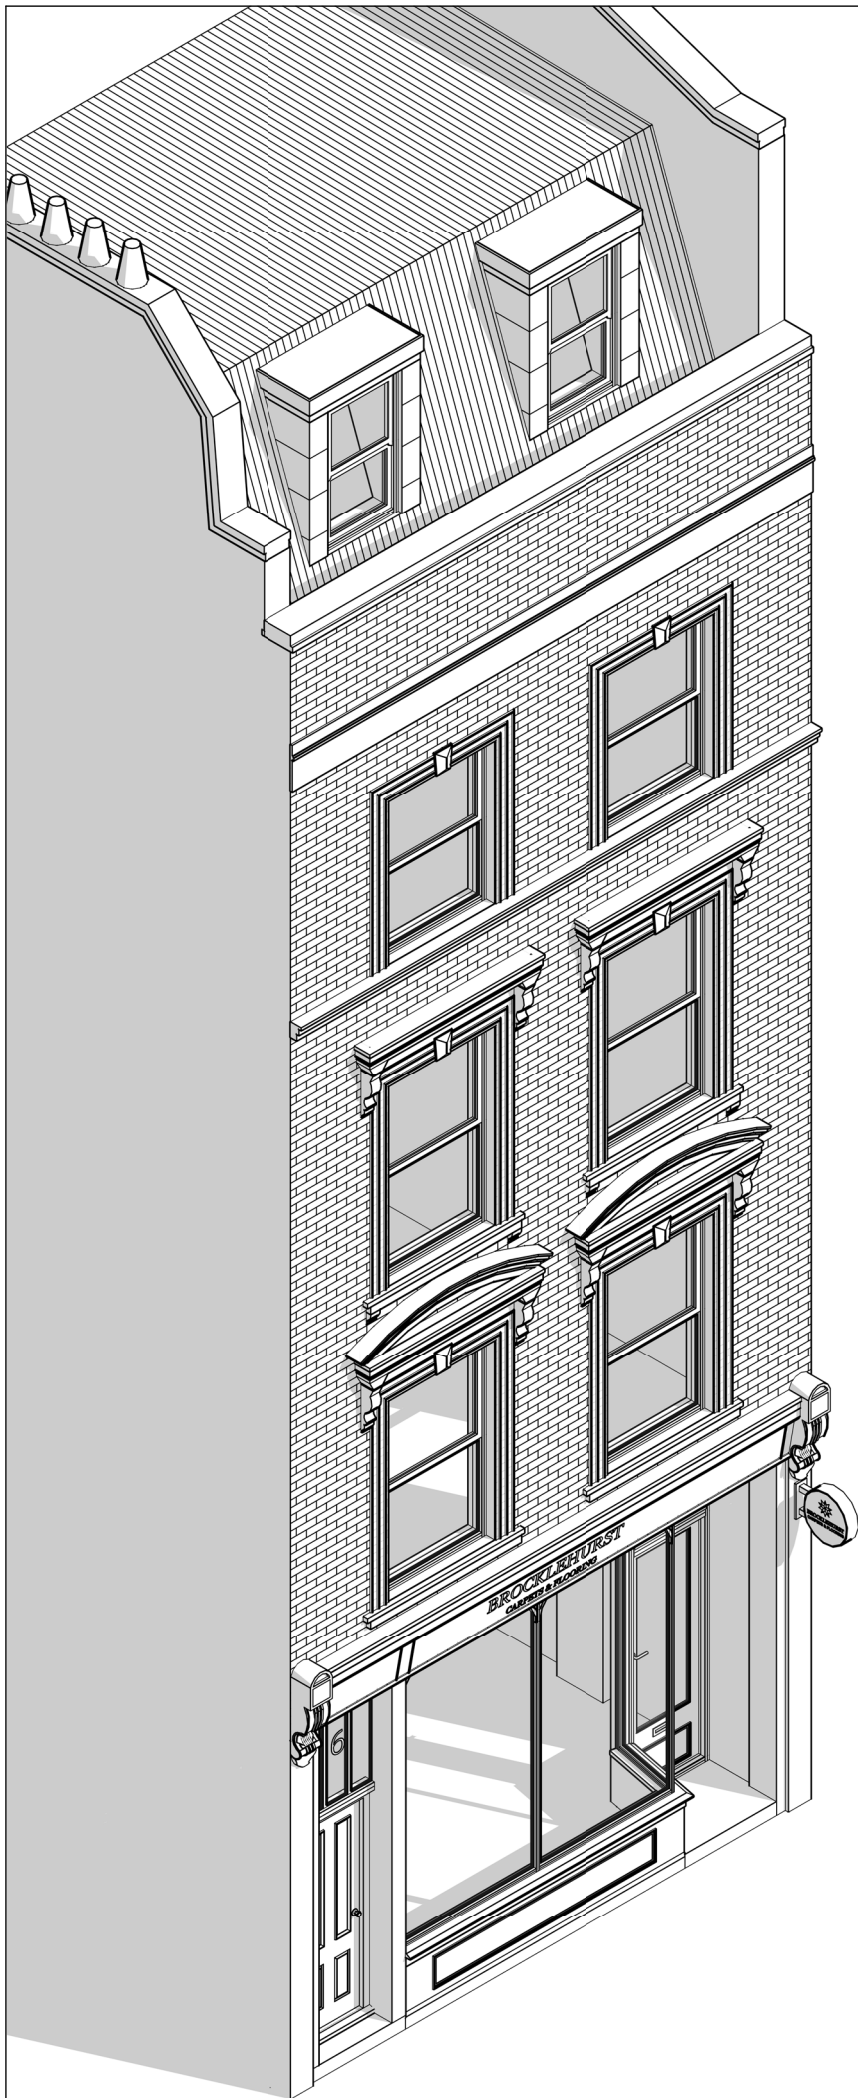

Written dimensions to be taken in preference to scaled dimensions. The Contractor is responsible for checking all dimensions before work starts.

All work is to be carried out to the requirements, and to the satisfaction of the Local Authority. These drawings are for planning purposes only.

Any discrepancies to be brought to the attention of 4D Planning Consultants immediately.

Description

Rev	Date	Description	by	chk

4D PLANNING™

Chartered Town Planners & Architectural Technicians

Architecture | Town Planning

T: 0203 1500 183 www.GetMePlanning.com

www.GetMePlanning.com

Client
Mr Naz Sen

Project
6 England's Ln, Belsize Park,
NW3 4TG

Title
**PROPOSED DRAWINGS
ISOMETRIC VIEW**

Date: 15.11.2023	Rev:
Scale:	
Drawing No.4D-413 P 04	
Drawn by : MAX	