


Existing Front Elevation

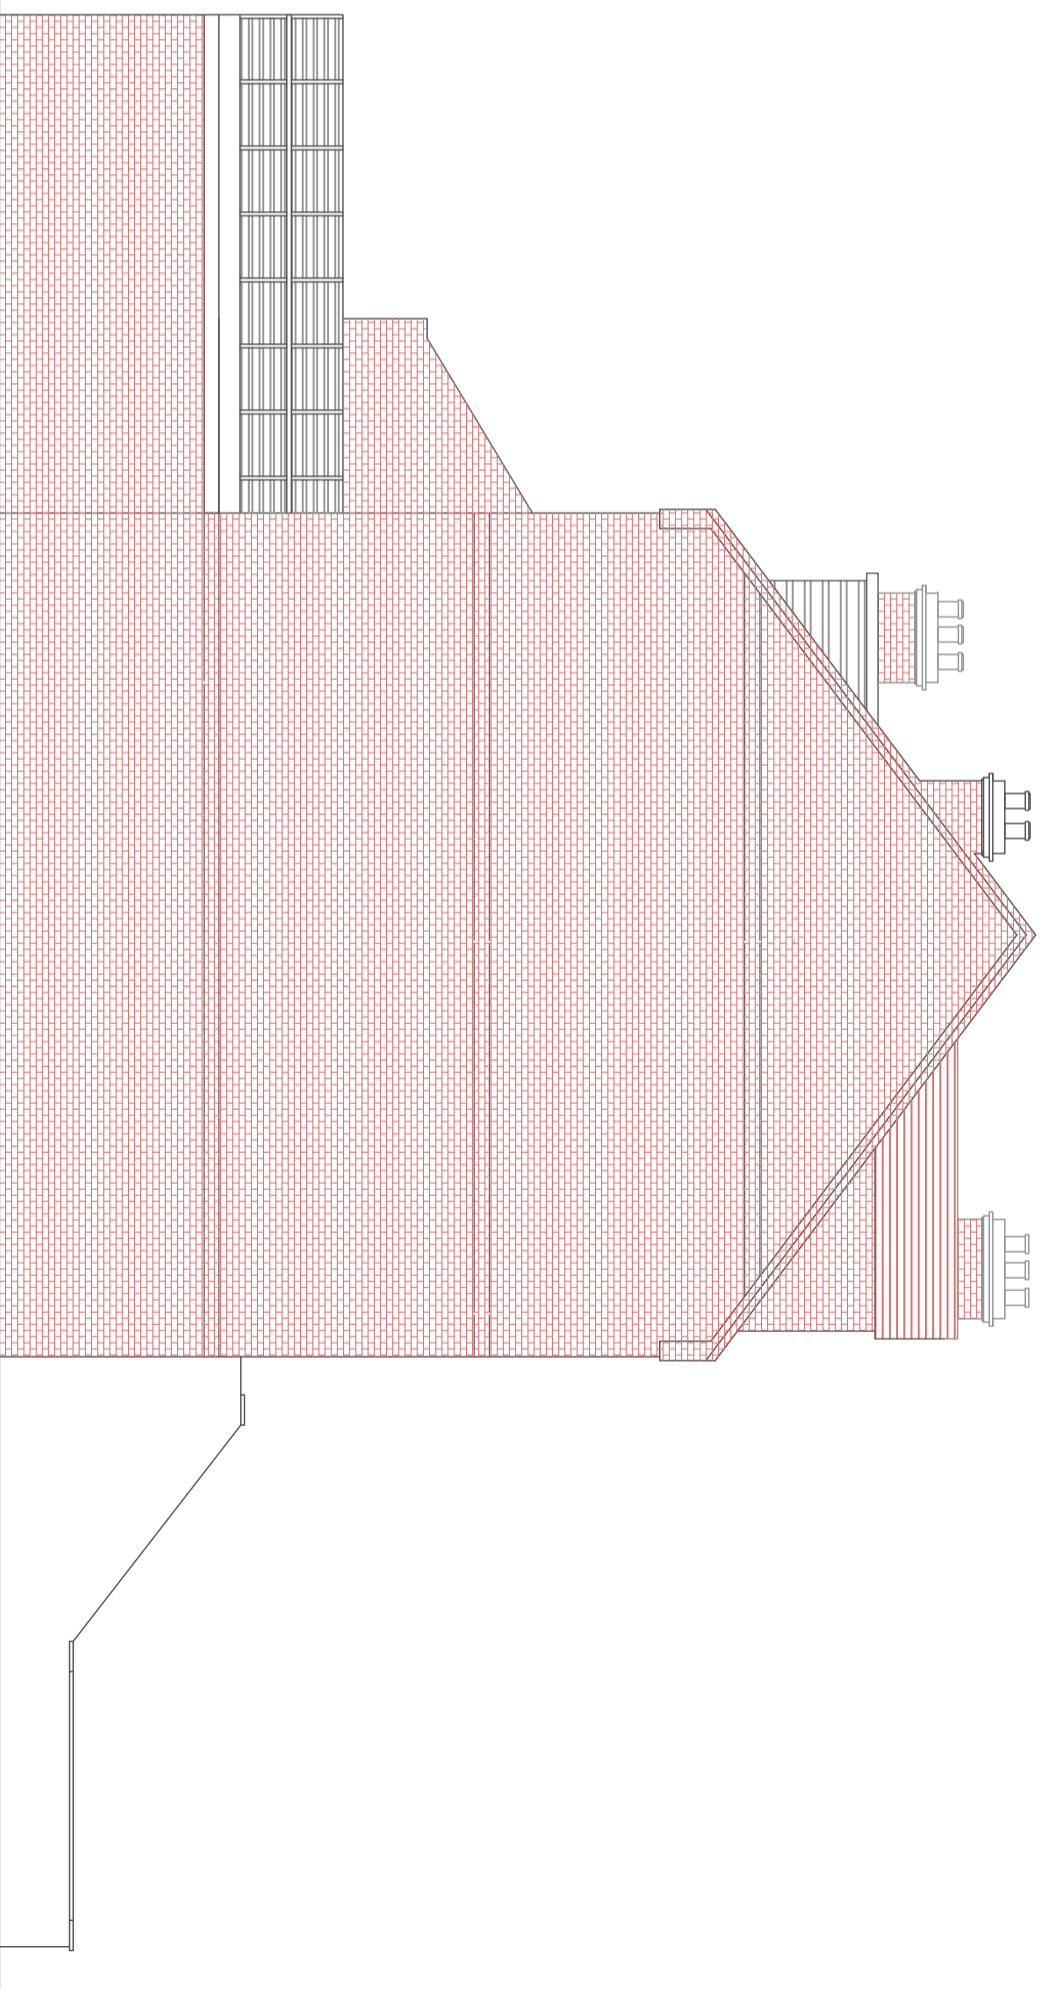

Existing Left Elevation

DRAWING:  
PLANNING



**DISCLAIMER**

Drawing to be read in conjunction with all other relevant documentation. All written dimensions to be checked on site before work commences. Discrepancies, where identified, must be reported to the designer. The drawing is the property of ARCVVELOP and must not be reproduced or used in conjunction with any unauthorized person either wholly or in part without valid consent.

**ARCVVELOP**

Email Address: info@arcvelop.com  
Contact Number: 02070500703

**PROJECT :**

35A Broadhurst Gardens NW6 3QT

**CLIENT:**

**DRAWN:** SR

**DATE:** 24/11/2023

**SHEET SIZE:** A3

**SCALE:** 1:100

**PROJECT NO:** 35/2023

**DRAWING NO:** PD 02

**REV:**

ARCVELOP