


Proposed Front Elevation

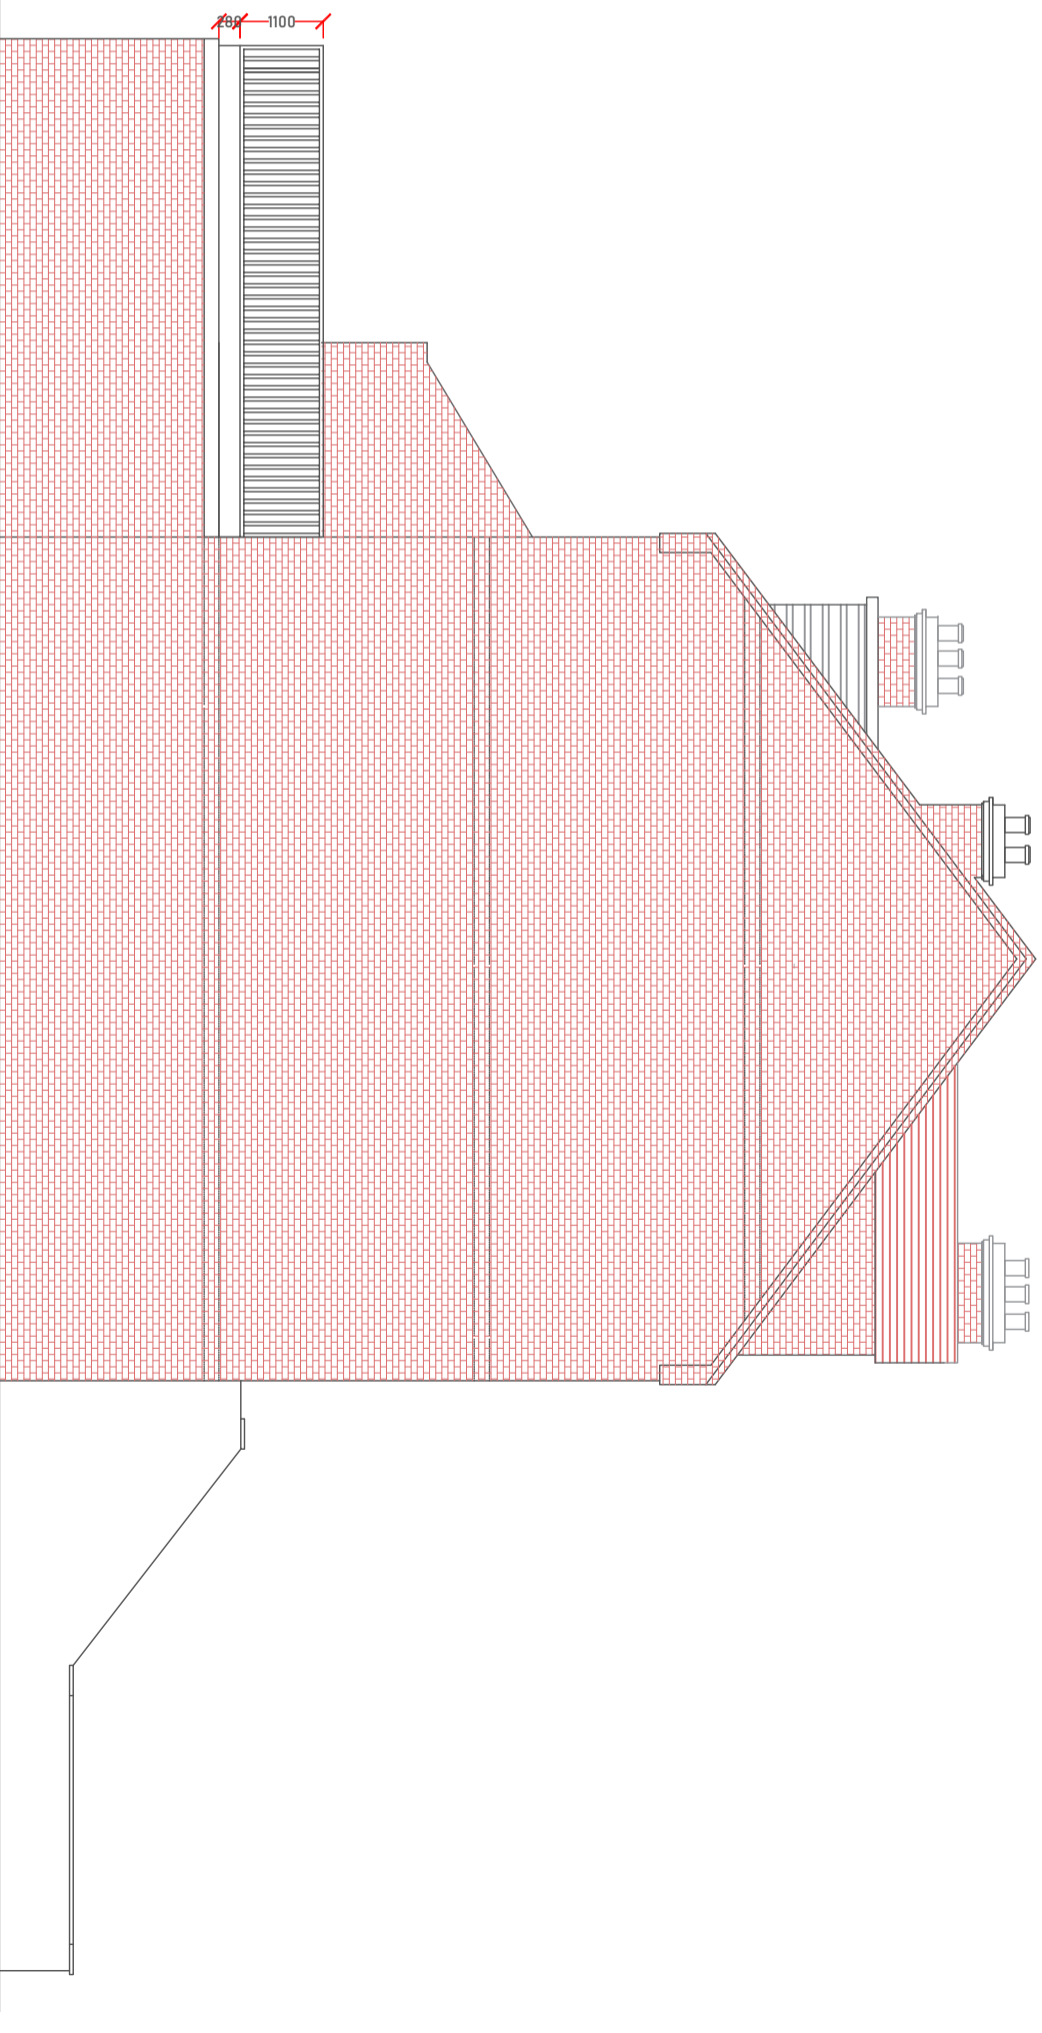

Proposed Left Elevation

DRAWING:
PLANNING

M 1:100

DRAWN: SR DATE: 24/11/2023

DISCLAIMER
Drawing to be read in conjunction with all other relevant documentation. All written dimensions to be checked on site before work commences. Discrepancies, where identified, must be reported to the designer. The drawing is the property of ARCVVELOP and must not be reproduced or used in conjunction with any unauthorized person either wholly or in part without valid consent.

ARCVVELOP
Email Address: info@arcvelop.com
Contact Number: 02070500703

PROJECT :
35A Broadhurst Gardens NW6 3QT

CLIENT:

SHEET SIZE: A3 **SCALE:** 1:100
PROJECT NO: 35/2023 **DRAWING NO:** PD 02 **REV:**

