


Proposed Rear Elevation

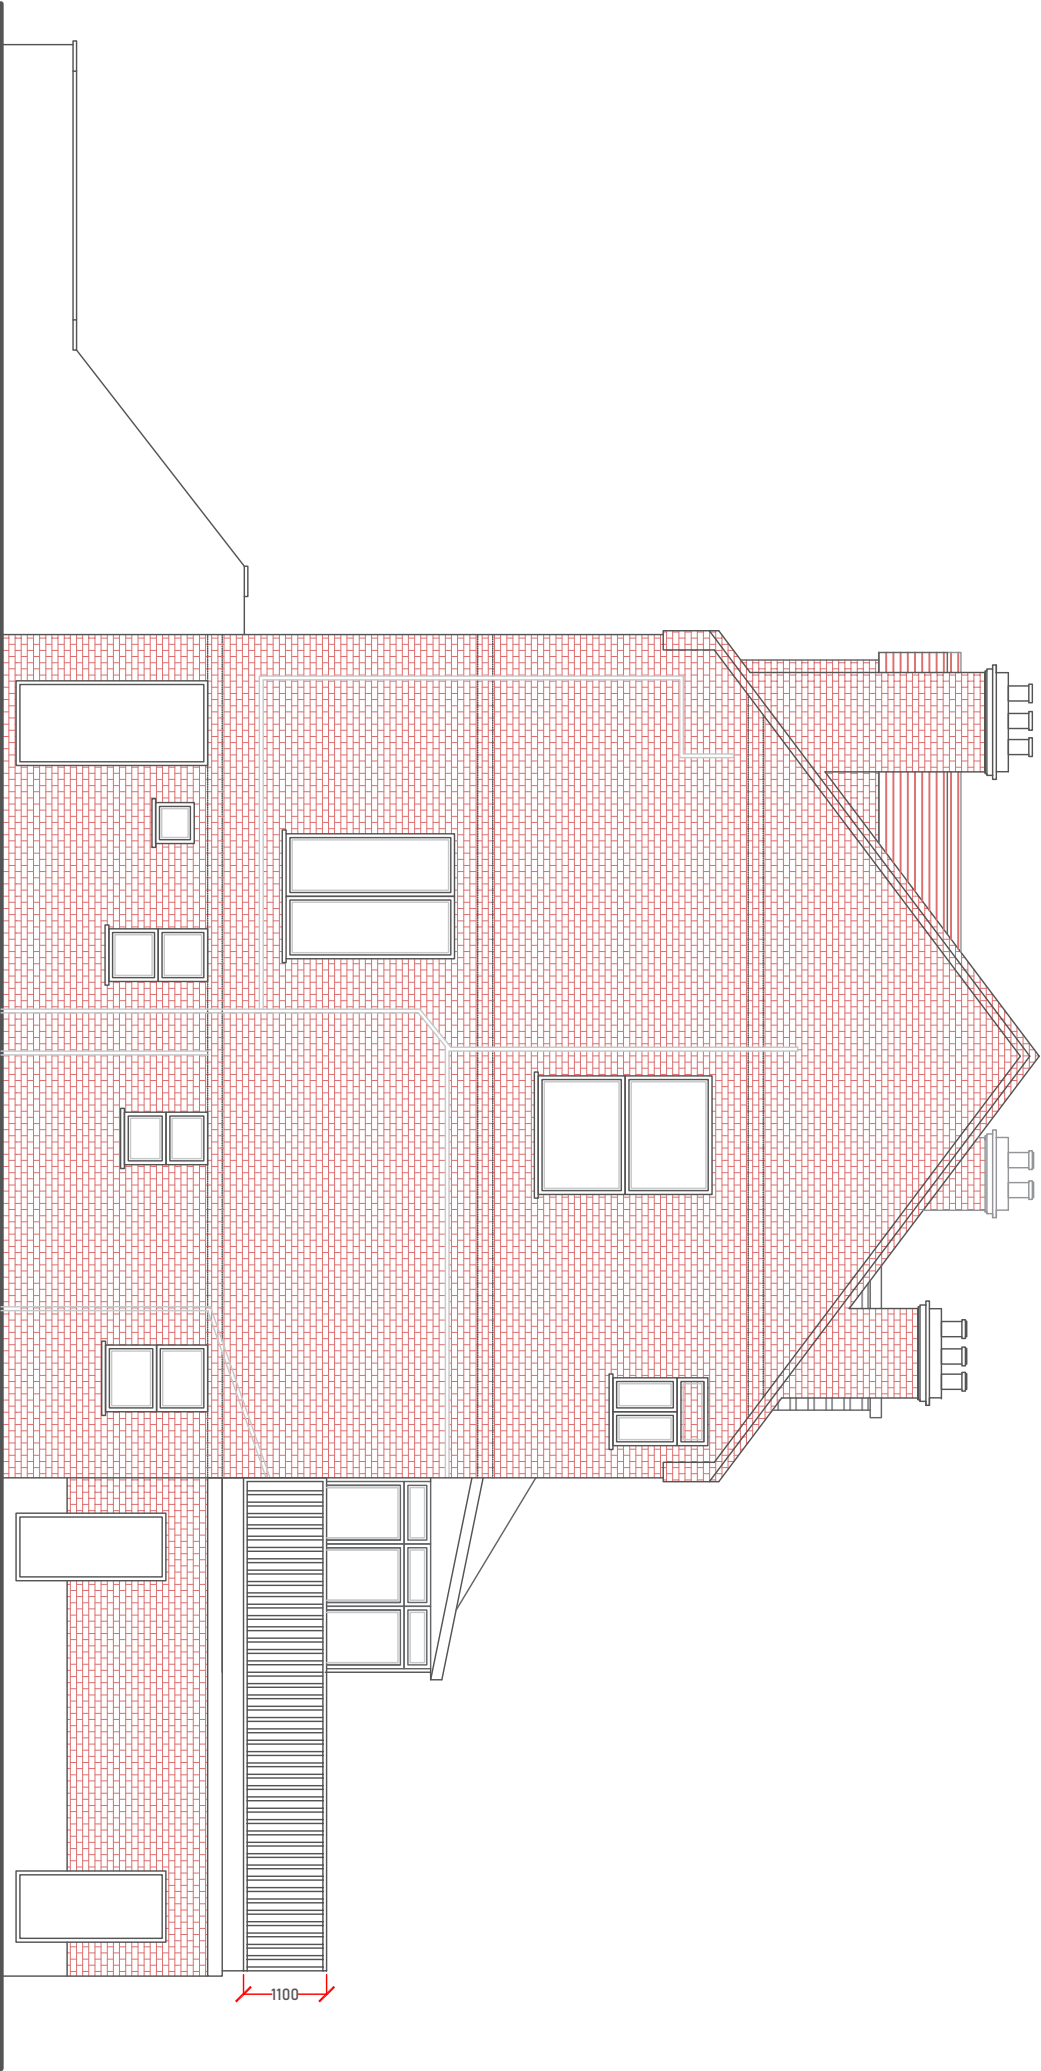

Proposed Right Elevation

DRAWING: PLANNING		M 1:100		DRAWN: SR		DATE: 24/11/2023	
DISCLAIMER		PROJECT :		CLIENT:		SHEET SIZE: A3	
Drawing to be read in conjunction with all other relevant documentation. All written dimensions to be checked on site before work commences. Discrepancies, where identified, must be reported to the designer. The drawing is the property of ARCVELOP and must not be reproduced or used in conjunction with any unauthorized person either wholly or in part without valid consent.		35A Broadhurst Gardens NW6 3QT				SCALE: 1:100	
						PROJECT NO: 35/2023	
						DRAWING NO: PD 03	
						REV:	

