




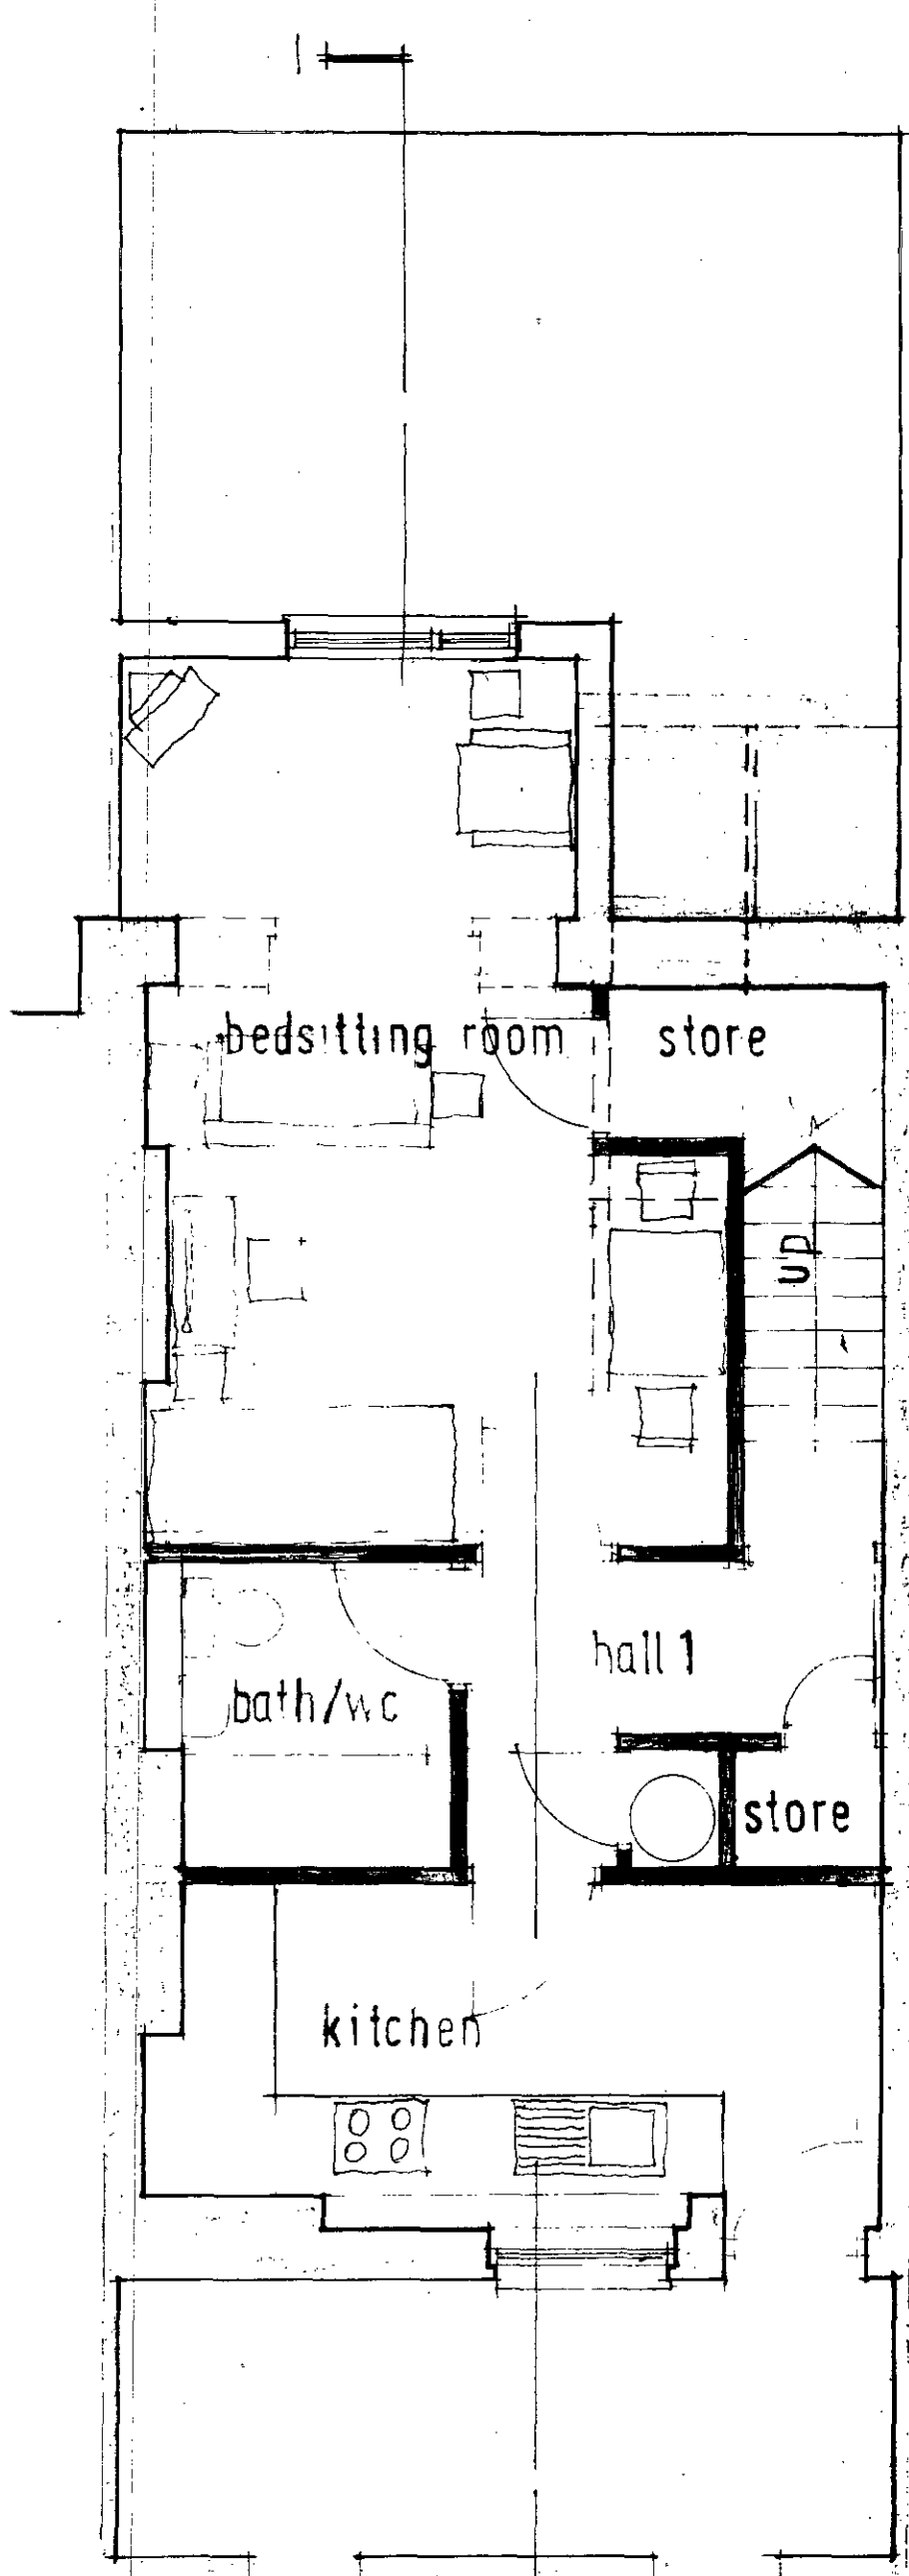


**BASEMENT PLAN
BEDSITTER**

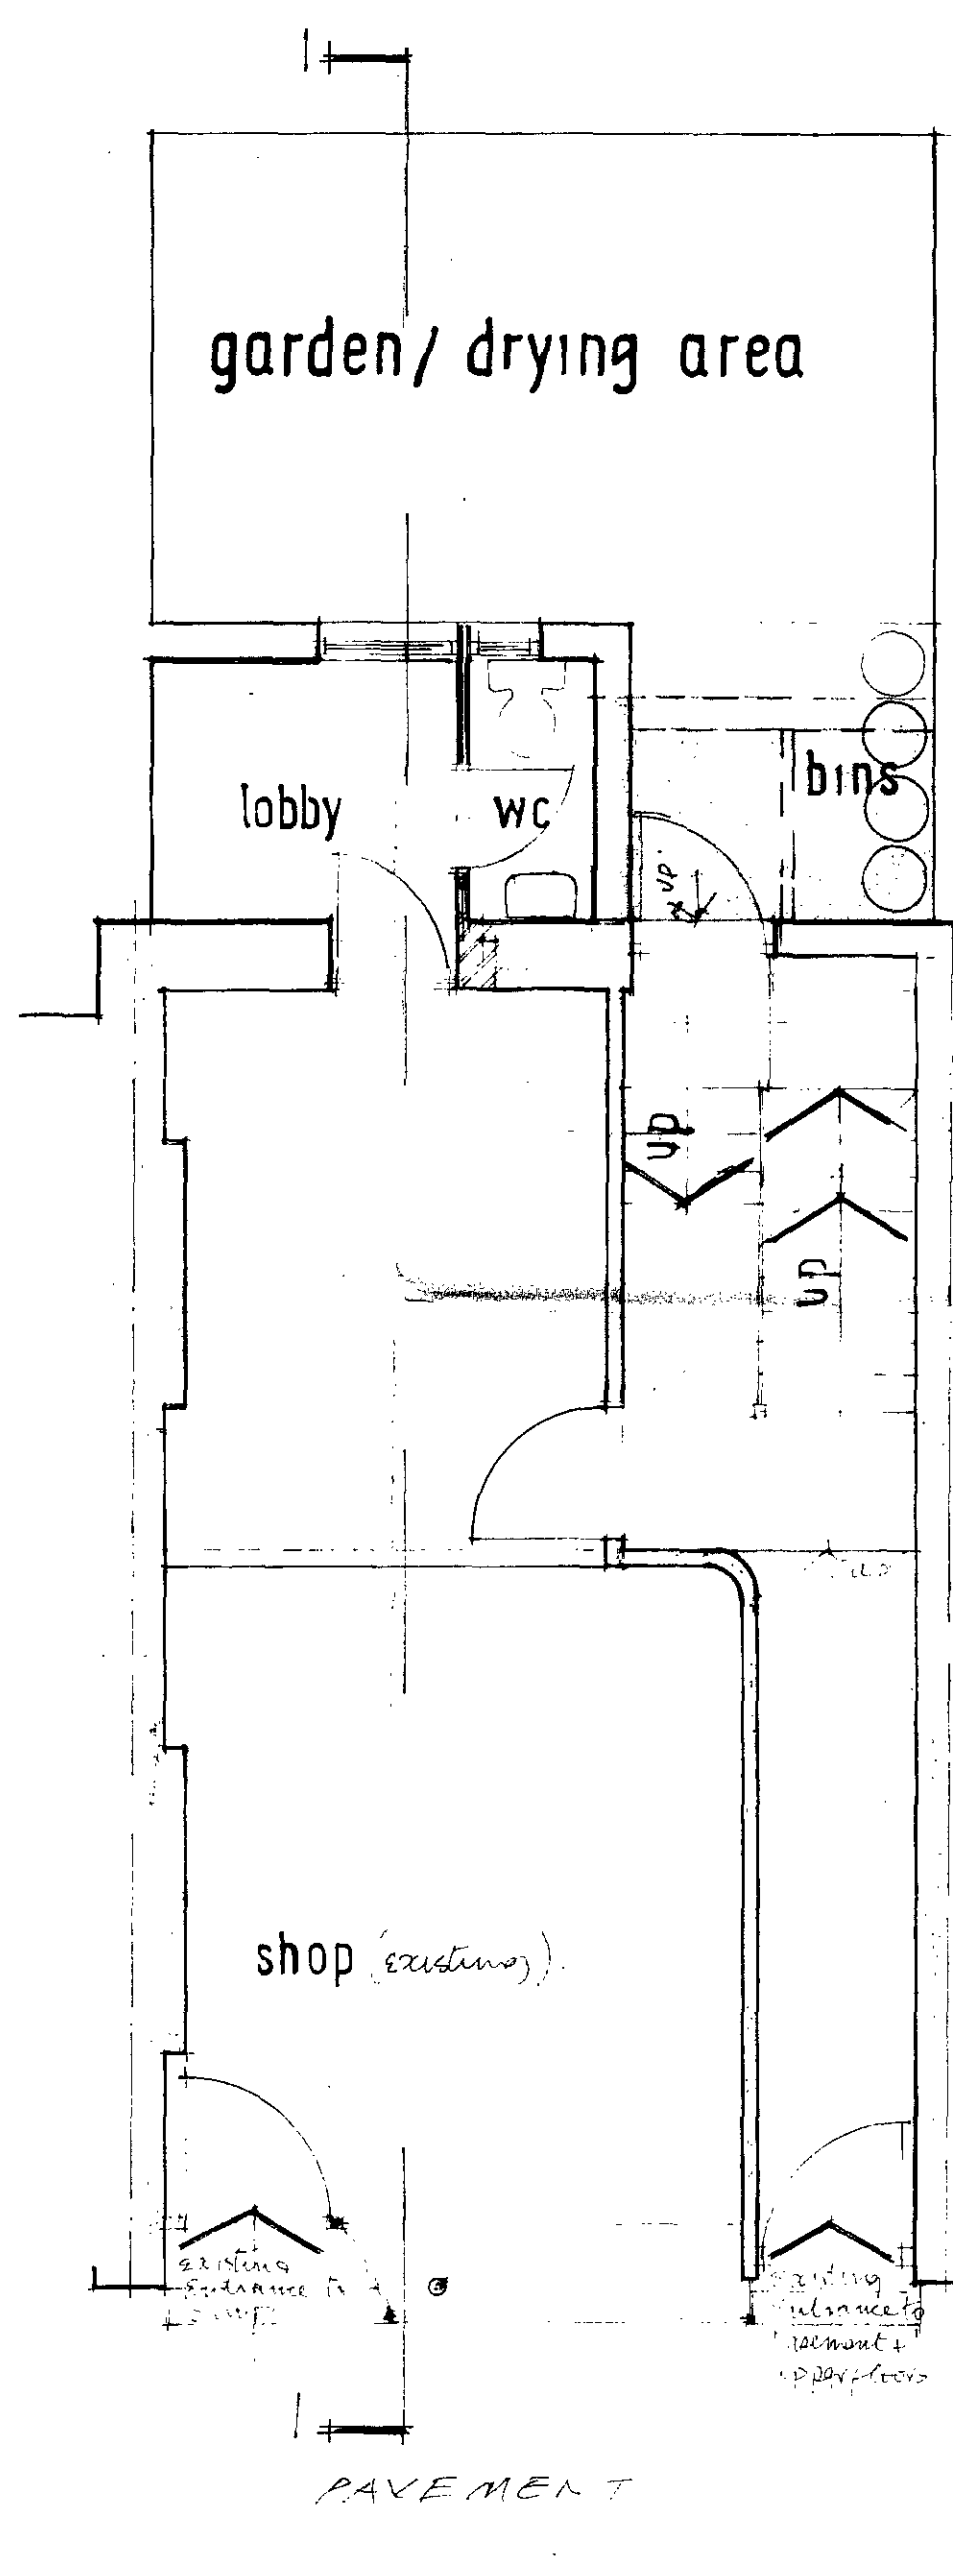


**GROUND FLOOR PLAN
SHOP**

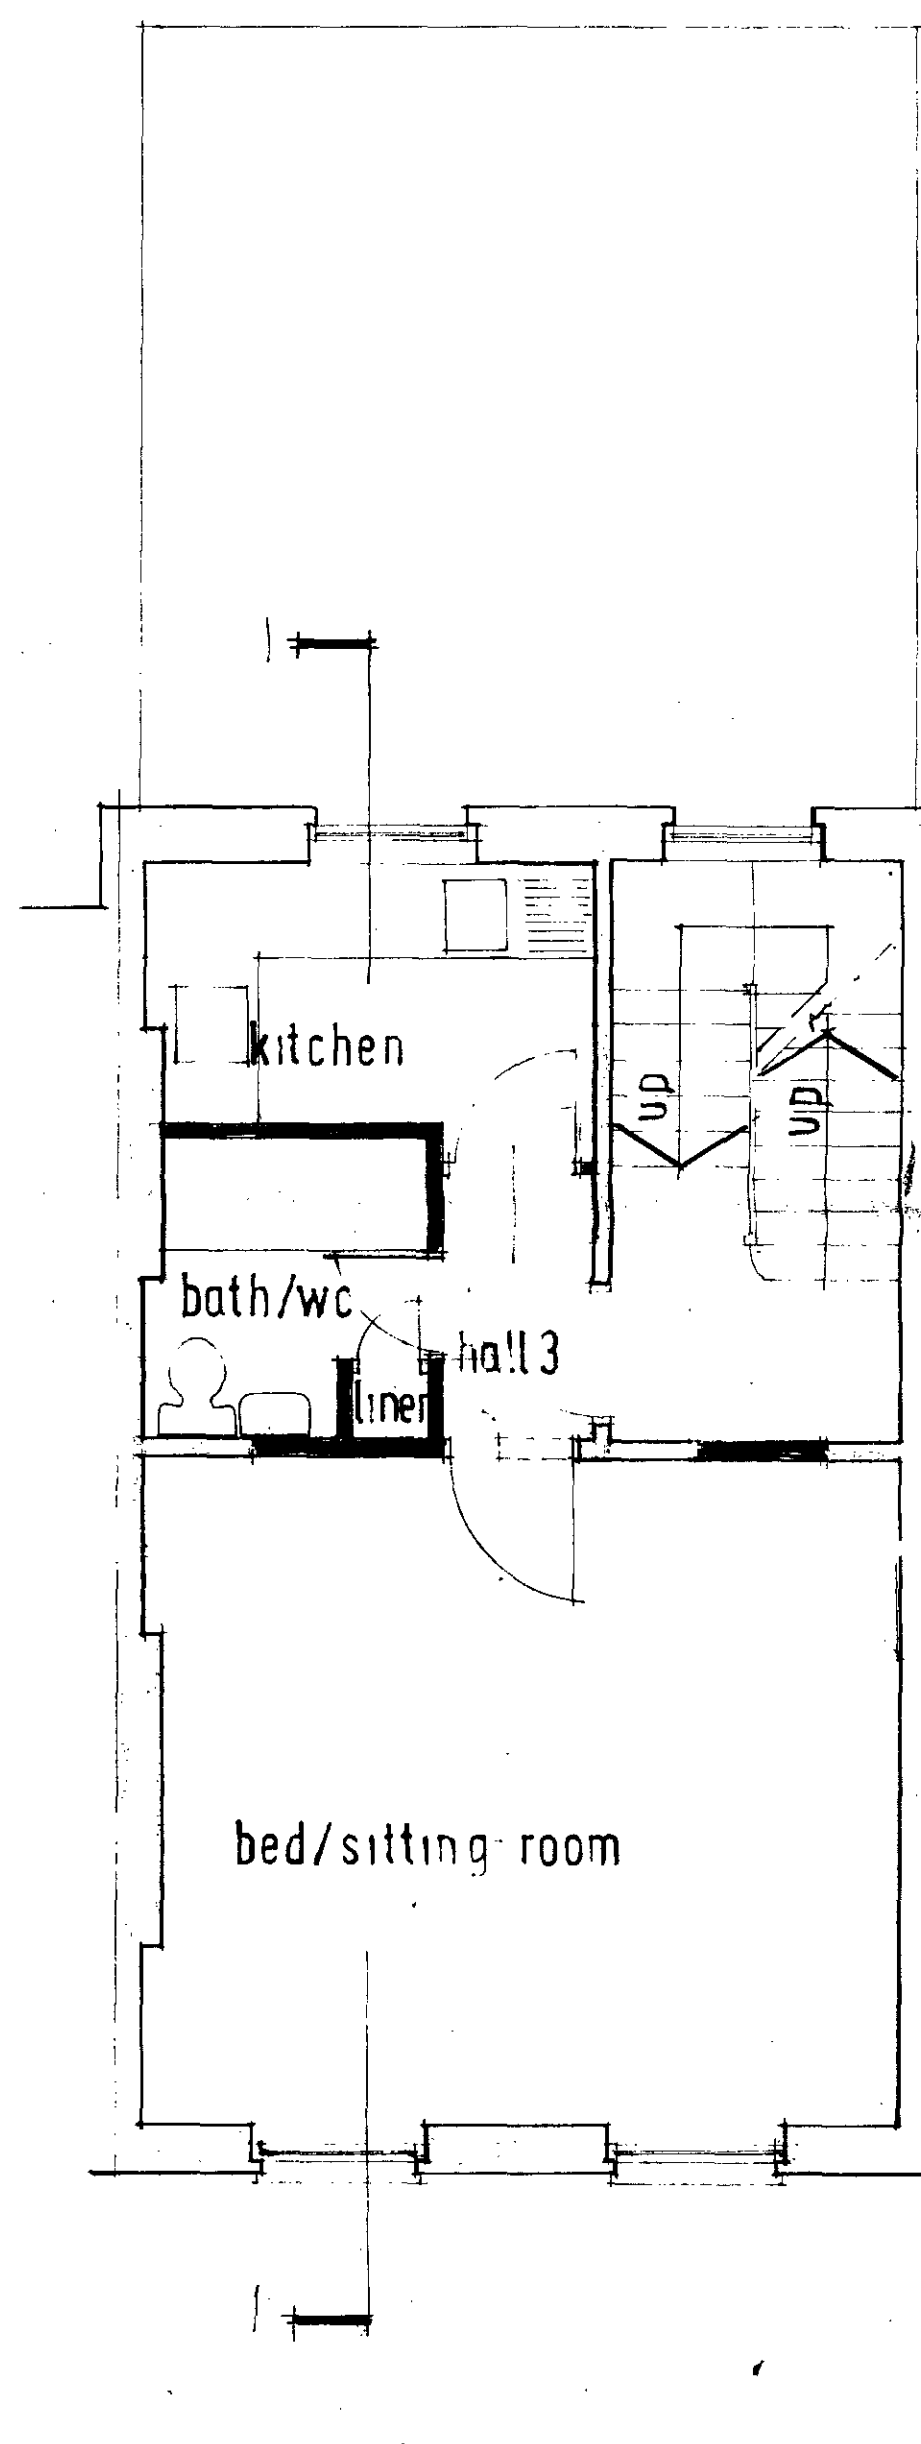

**FIRST FLOOR PLAN
BEDSITTER**

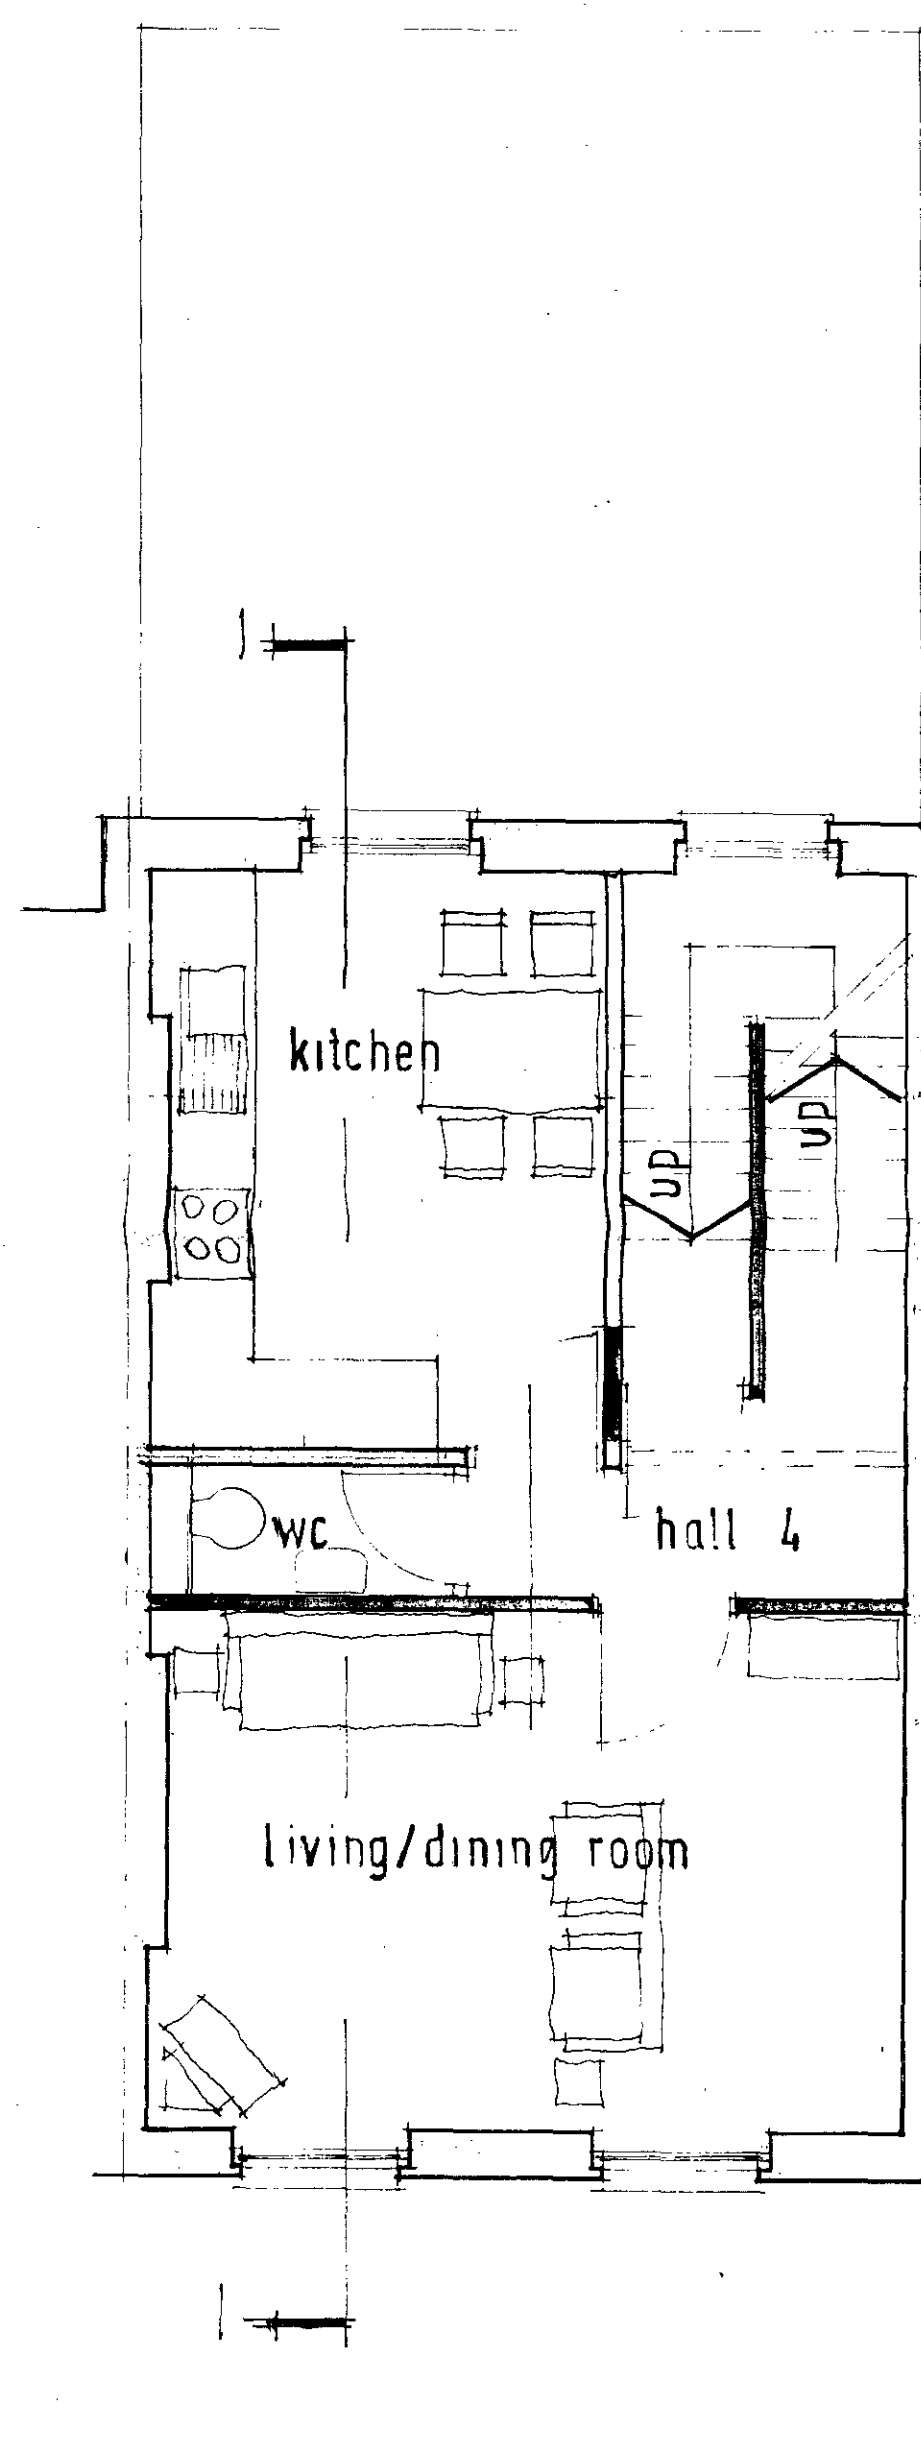

**SECOND FLOOR PLAN
TWO BEDROOM**

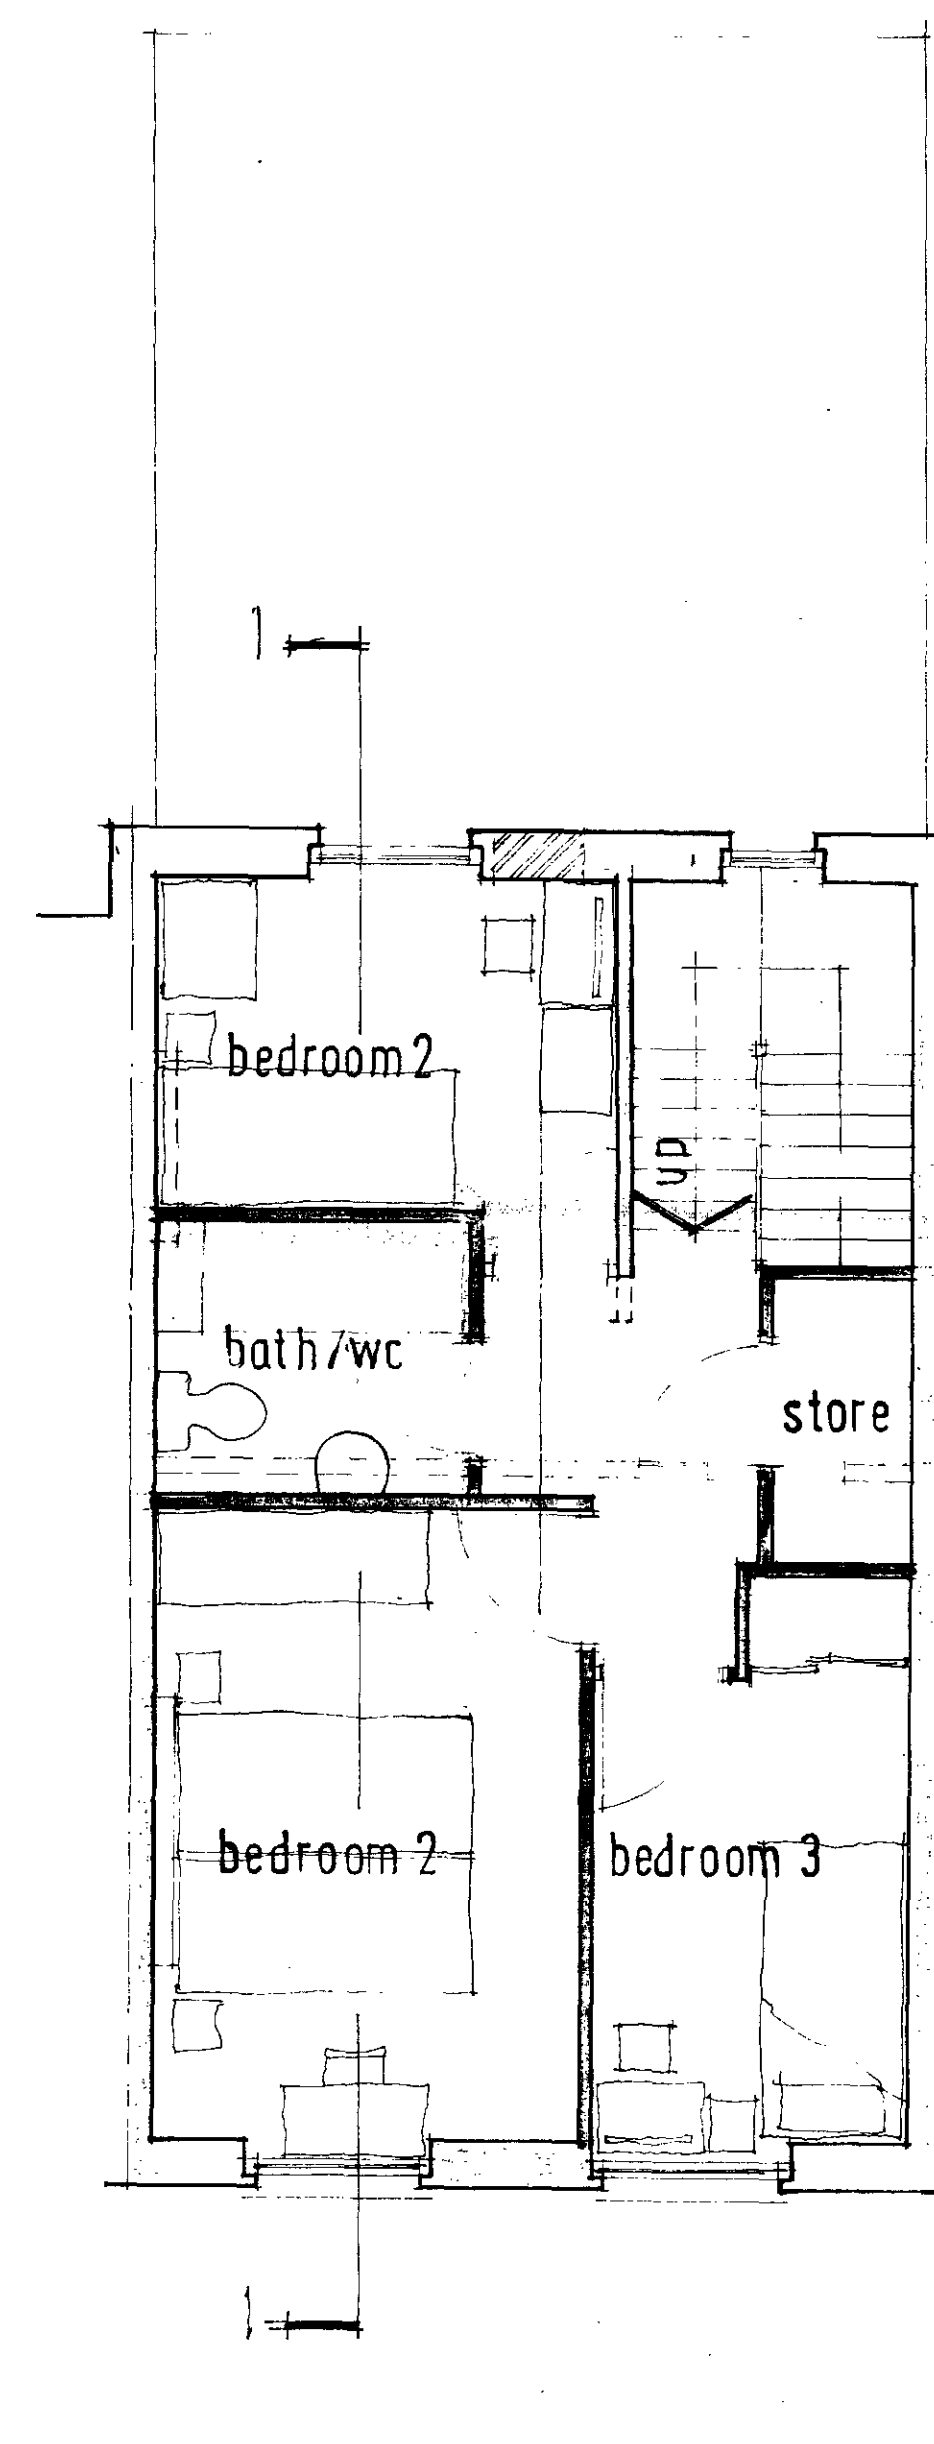

**THIRD FLOOR PLAN
MAISONETTE**

NOTES:
All dimensions must be checked on site and not scaled from this drawing.

KEY
 Existing to be removed
 Proposed addition
 existing walls to be removed
 new non load bearing walls

Revisions	
Date	Revisions
A	17.4.86 to retain main existing space and...

christos christoforou
01 441 0518
Chartered Architect
Design Consultants
brambles
barnet road arkley herts


M14/5/12
HB 8 67 0053 R1

Client
 Job Title
PROPOSED CONVERSION
3 LEIGH STREET
LONDON WC1

Drawing Title
**PROPOSED
FLOOR PLANS**

Scale **1:50**
 Date **dec 85** Drawn by

Dwg No. **8590 / 03** Rev **A**

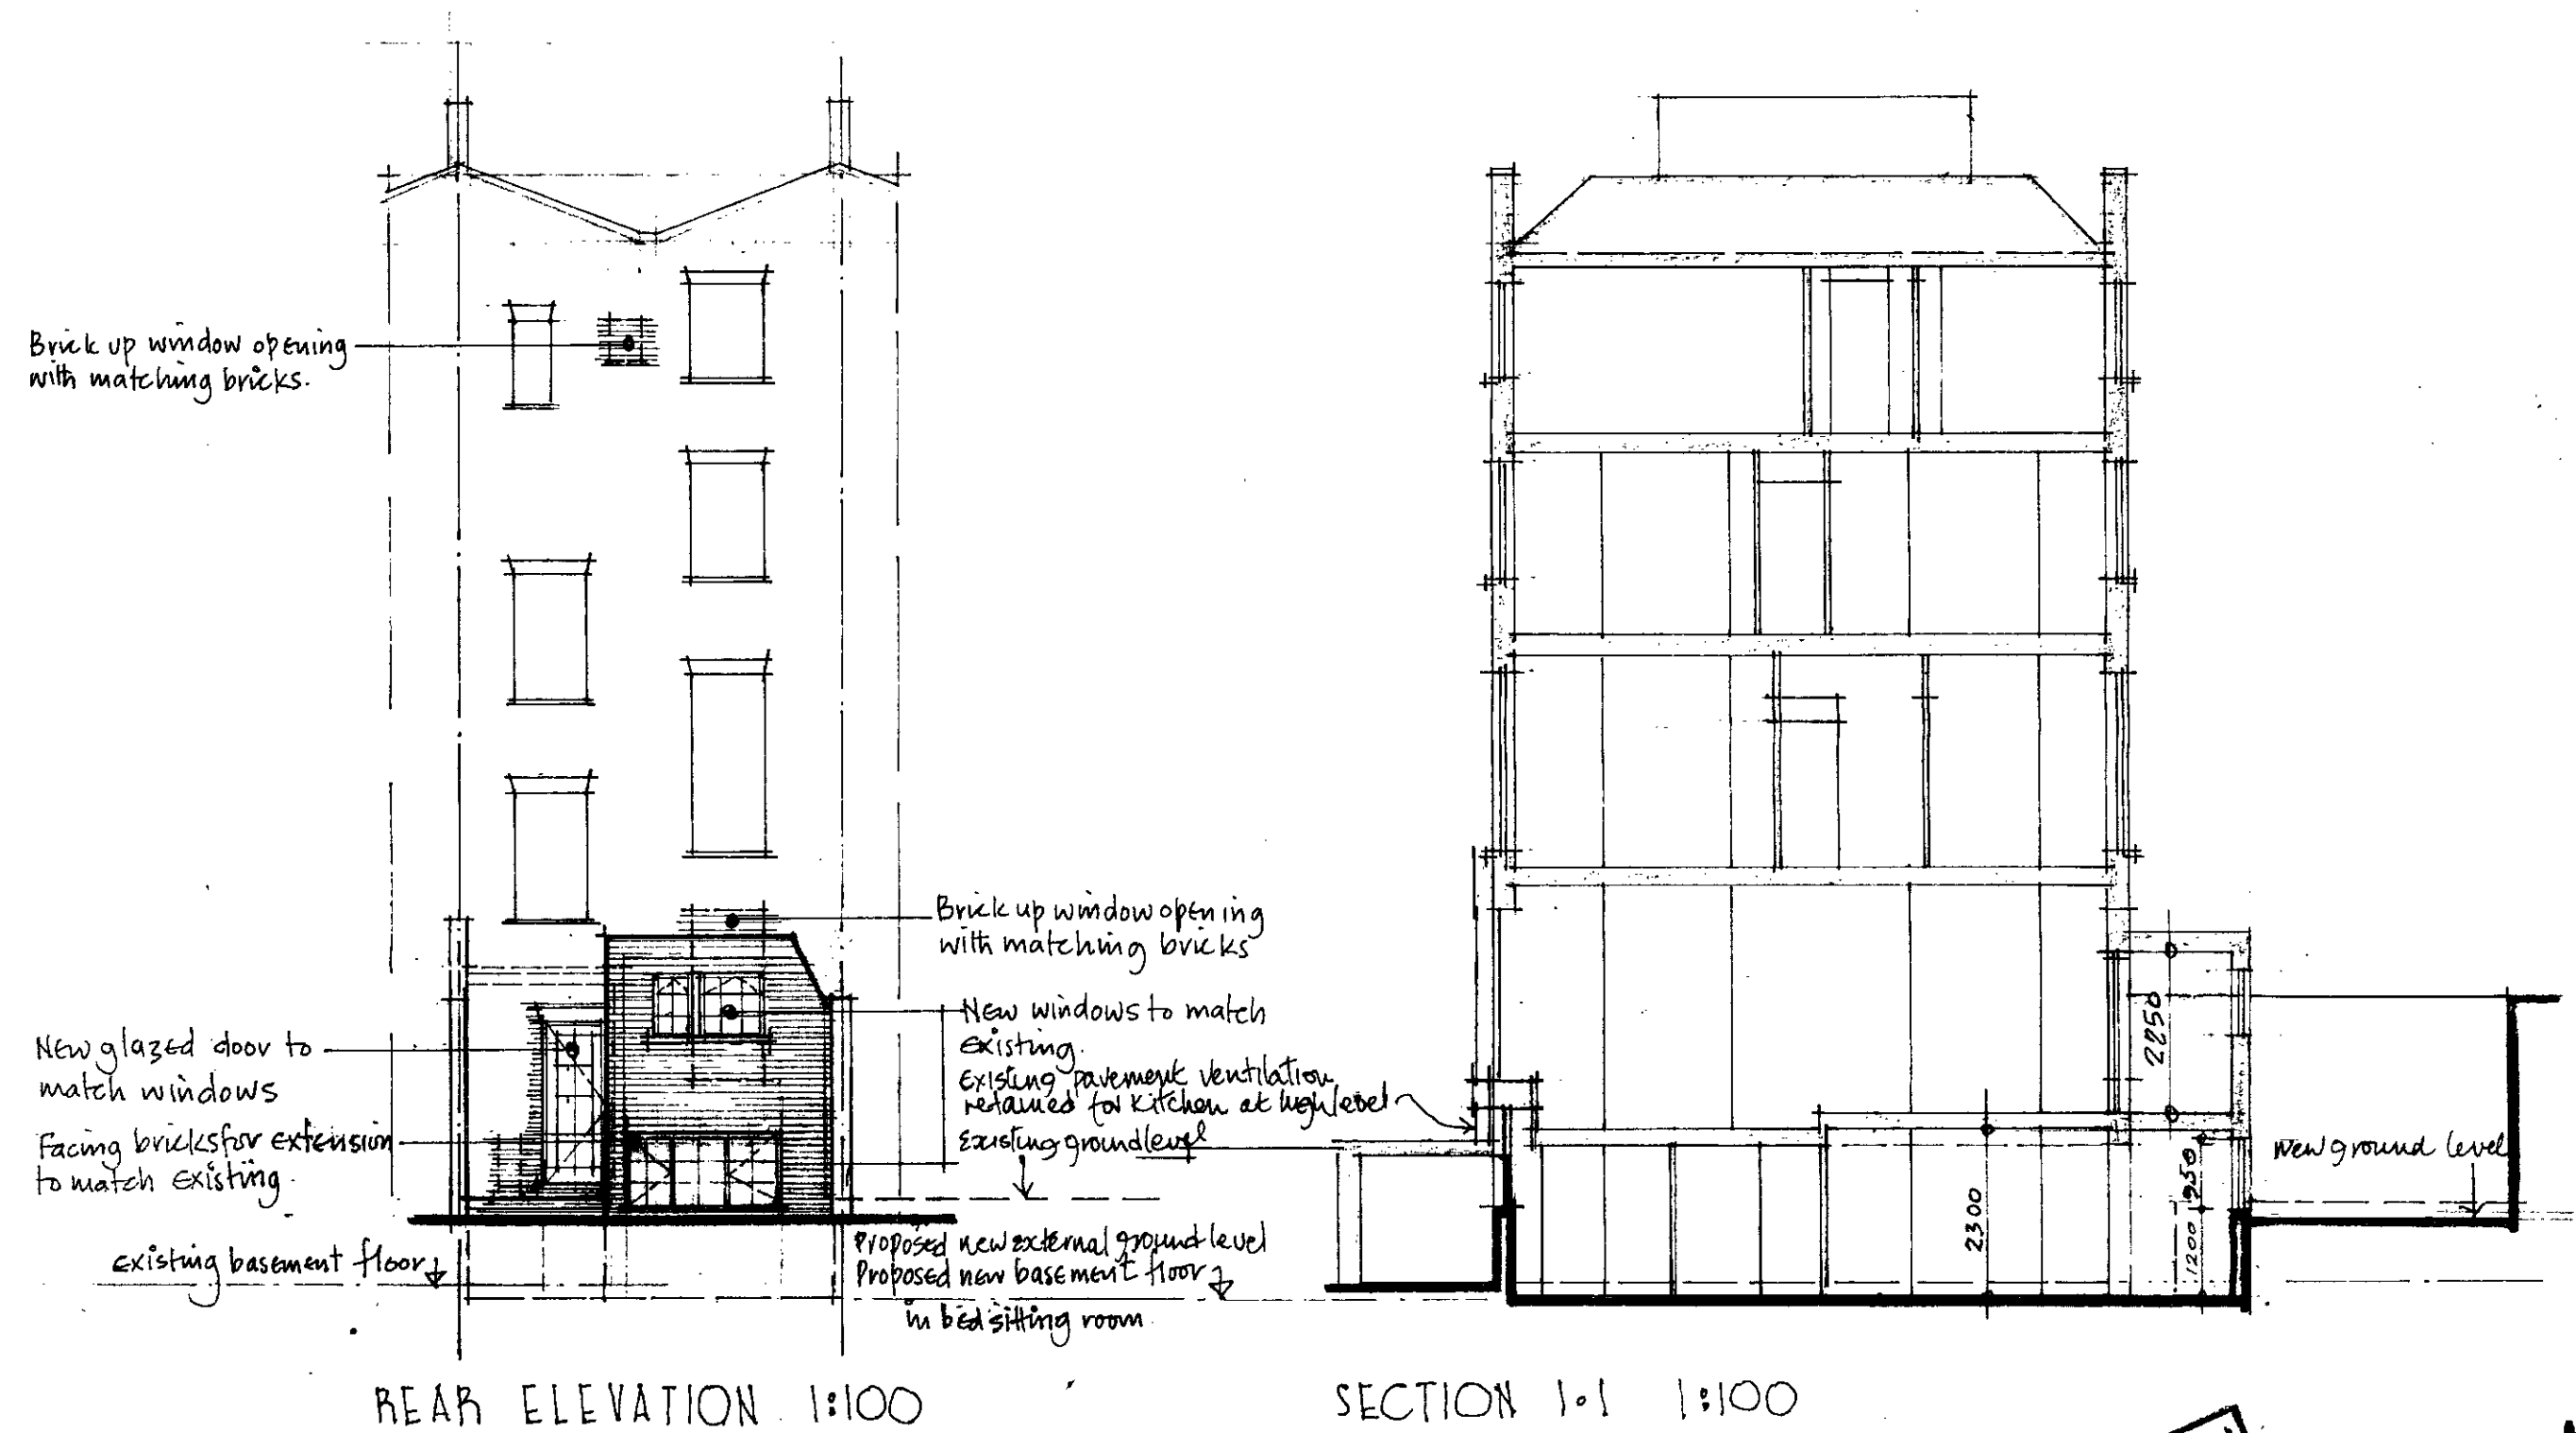

LONDON BOROUGH OF CAMDEN
TOWN AND COUNTRY PLANNING ACT 1990
-3 JUN 1986
APPROVED
PLANS NOT APPROVED
ON BEHALF OF THE COUNCIL

M14/5/12

HB 867 0053 R2

TP 8600200 R2

NOTES:
All dimensions must be checked on site and not scaled from this drawing.

KEY
[] Proposed Addition

KITCHEN - Basement Plan.
Top hung high level window (approx. 500 x 1200 mm) in addition to mechanical ventilation.

B	7.5.86	amended in accordance with Environmental Health observations
A	1.5.86	Extension amended
Date	Revisions	

© copyright

christofis christoforou
01 441 0518
Chartered Architects
Design Consultants.
brambles
barnet road, arkley, herts.

Client

Job Title
PROPOSED CONVERSION,
3 LEIGH STREET,
LONDON WC1

Drawing Title
REAR ELEVATION
& SECTION



Scale 1:100

Date January 86 Drawn by

Drg No. 8590/04 Rev B

NOTES:
All dimensions must be checked on site and not scaled from this drawing.

KEY

  -  Existing to be removed
-  Proposed addition
-  Existing walls to be removed
-  New non load bearing walls

C	7.5.86	Basement Bedsitter amended in accordance with Enl. Health OHSV
B	1.5.86	Proposed rear addition amended
A	17.4.86	1st floor plan layout amended to retain main existing spine wall
Date		Revisions

© copyright

christos christoforou
01 441 0518
Chartered Architect
Design Consultants
brambles
barnet road arkley herts

M14/5/12

HB 867 0053 R2
TP 8600200 R2

Client

Job Title

PROPOSED CONVERSION
3 LEIGH STREET
LONDON WC1

Drawing Title

PROPOSED
FLOOR PLANS

Scale **1:50**


Date **dec 85**

Drawn by


Org No. **8590 / 03**

Rev


C

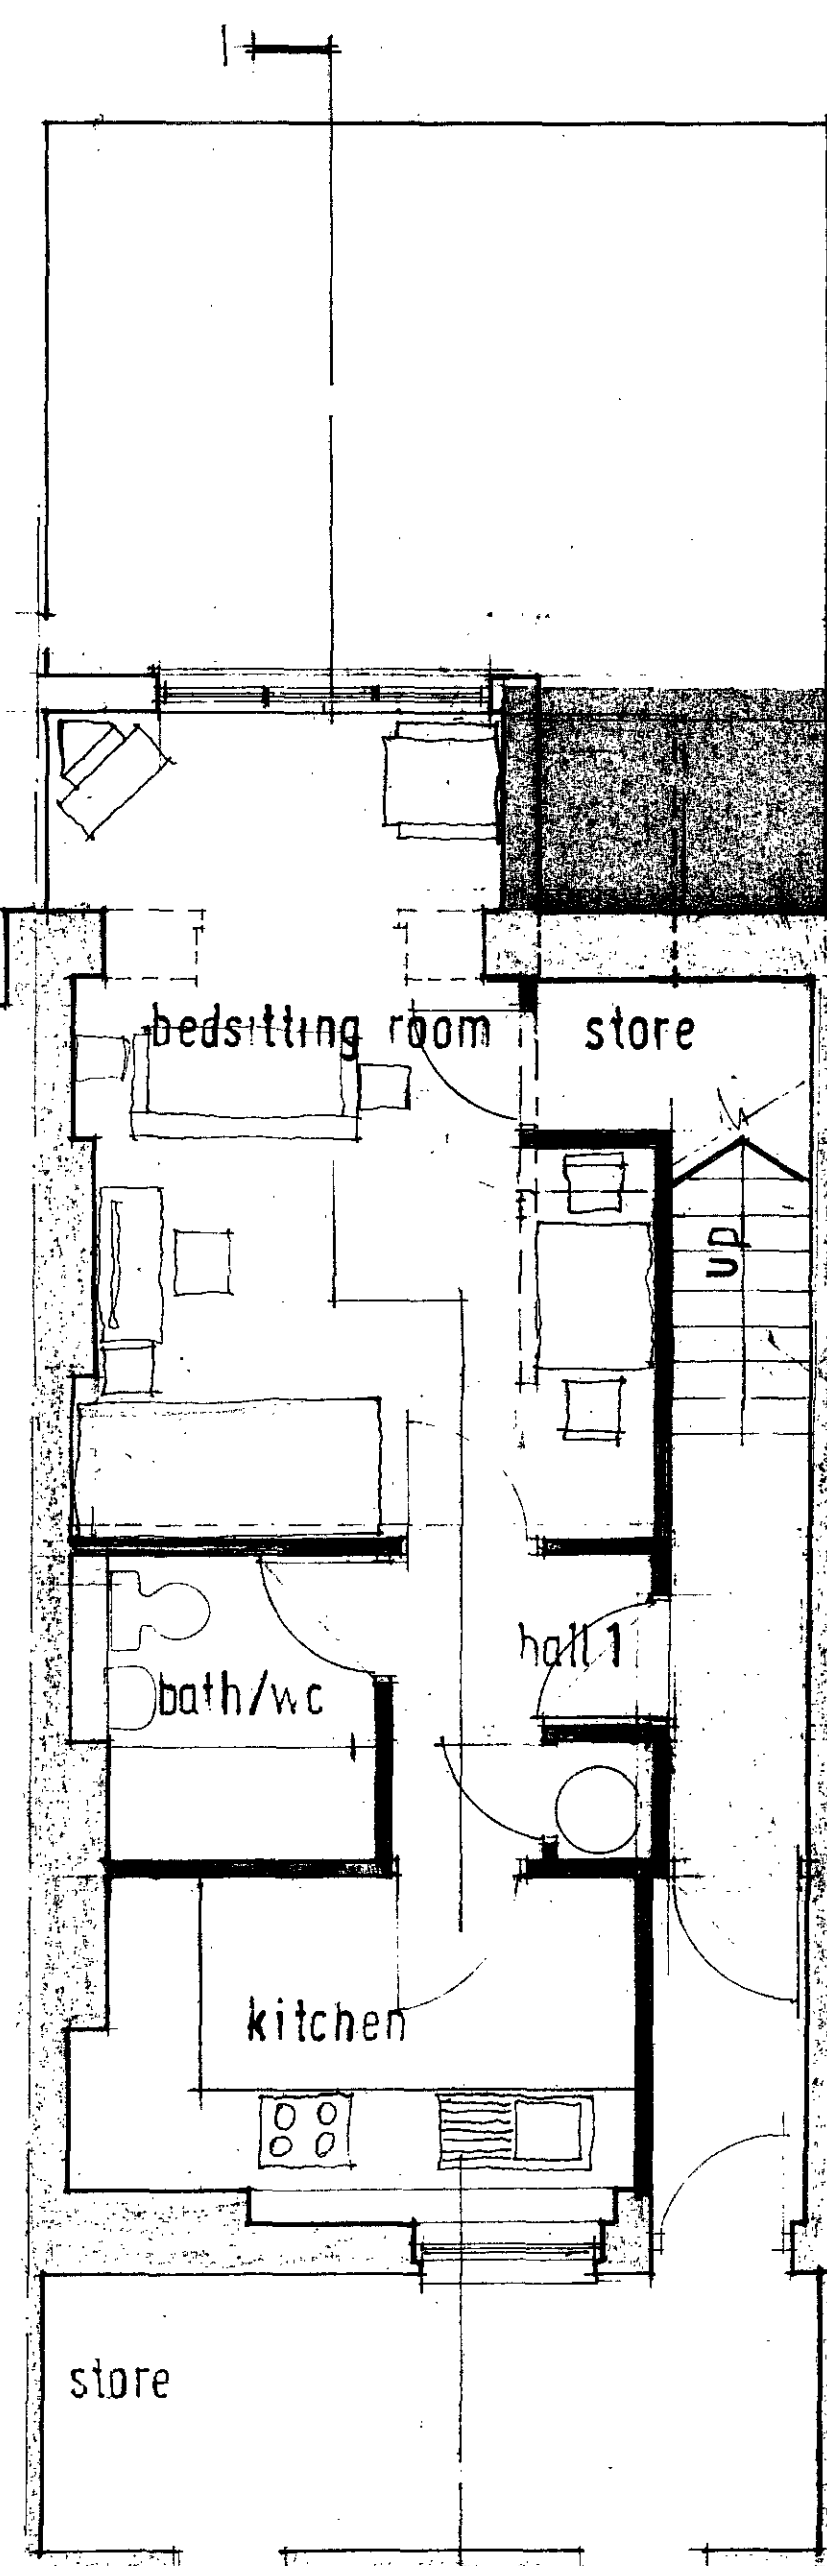


BASEMENT PLAN
BEDSITTER

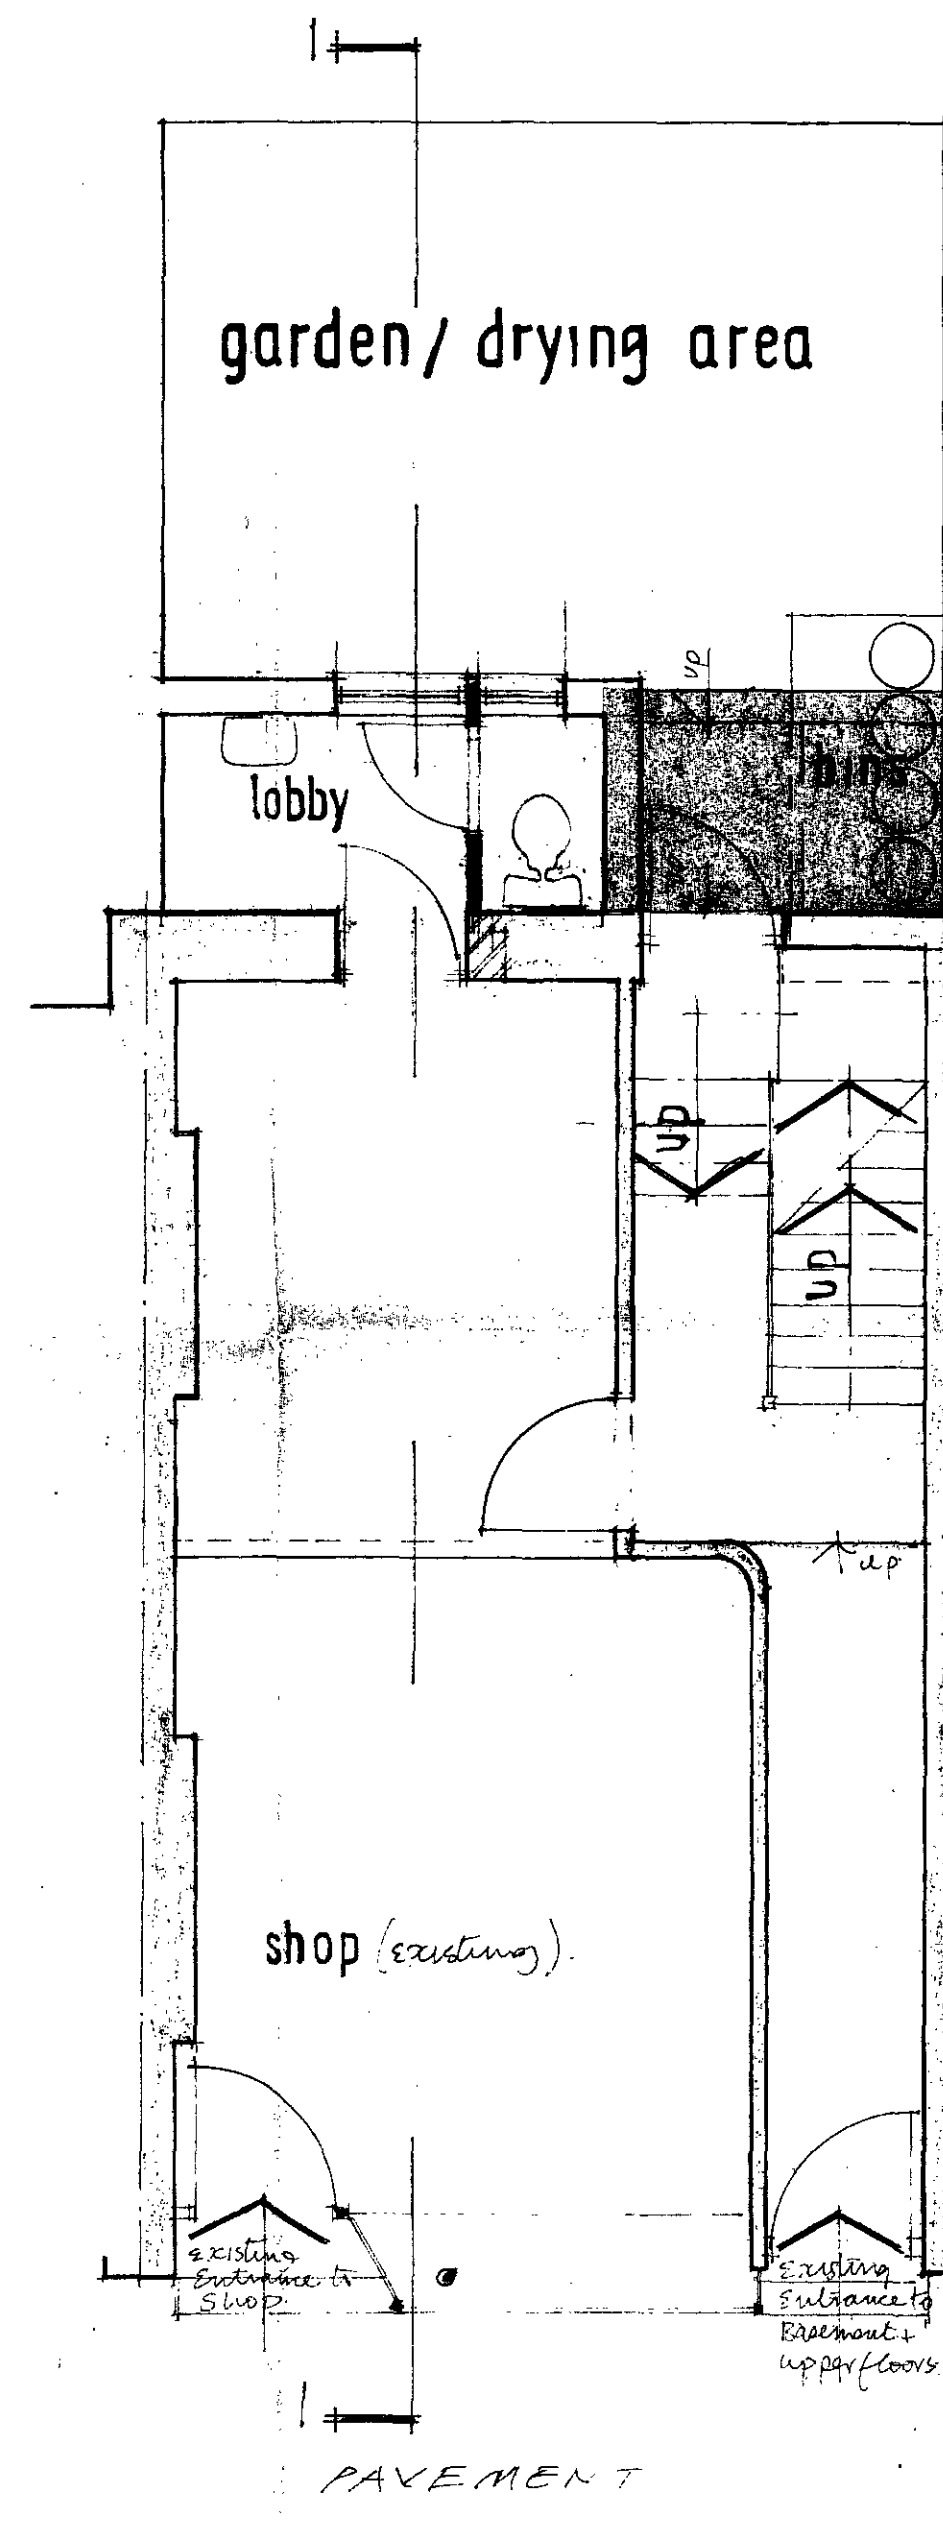


GROUND FLOOR PLAN
SHOP

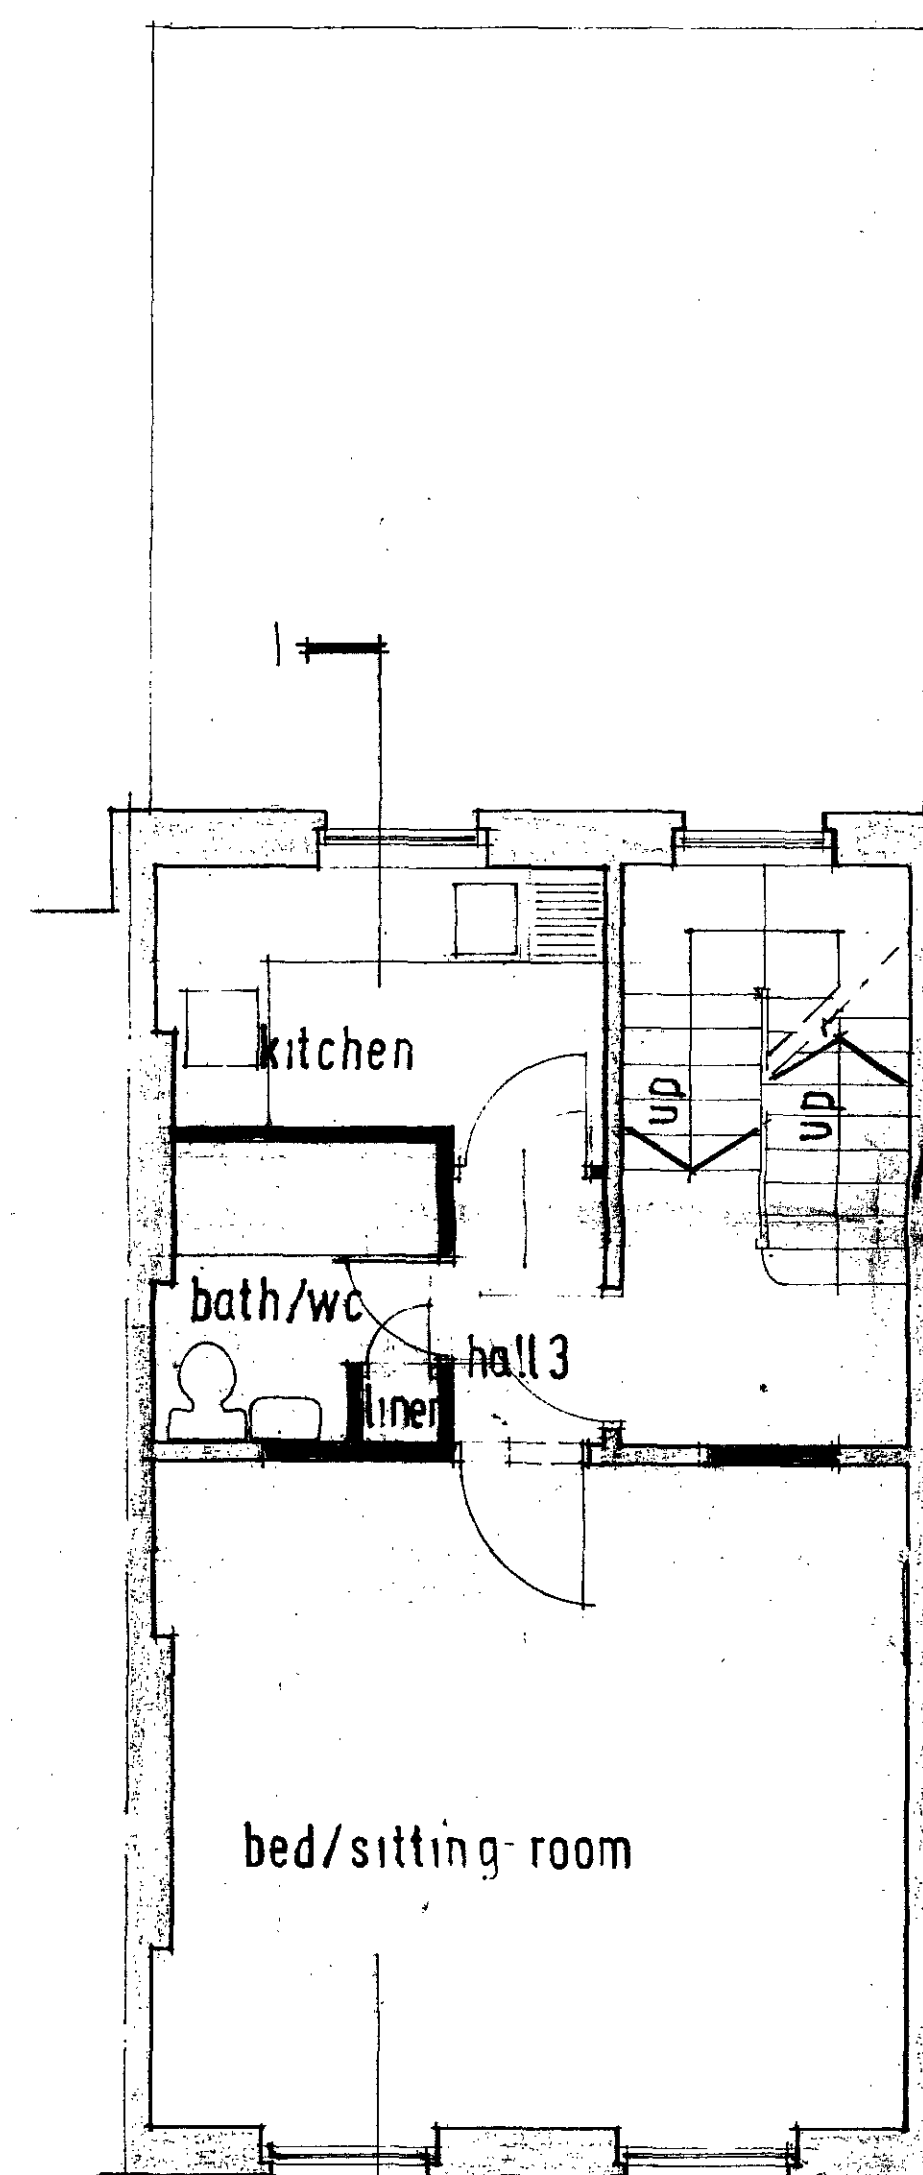

FIRST FLOOR PLAN
BEDSITTER

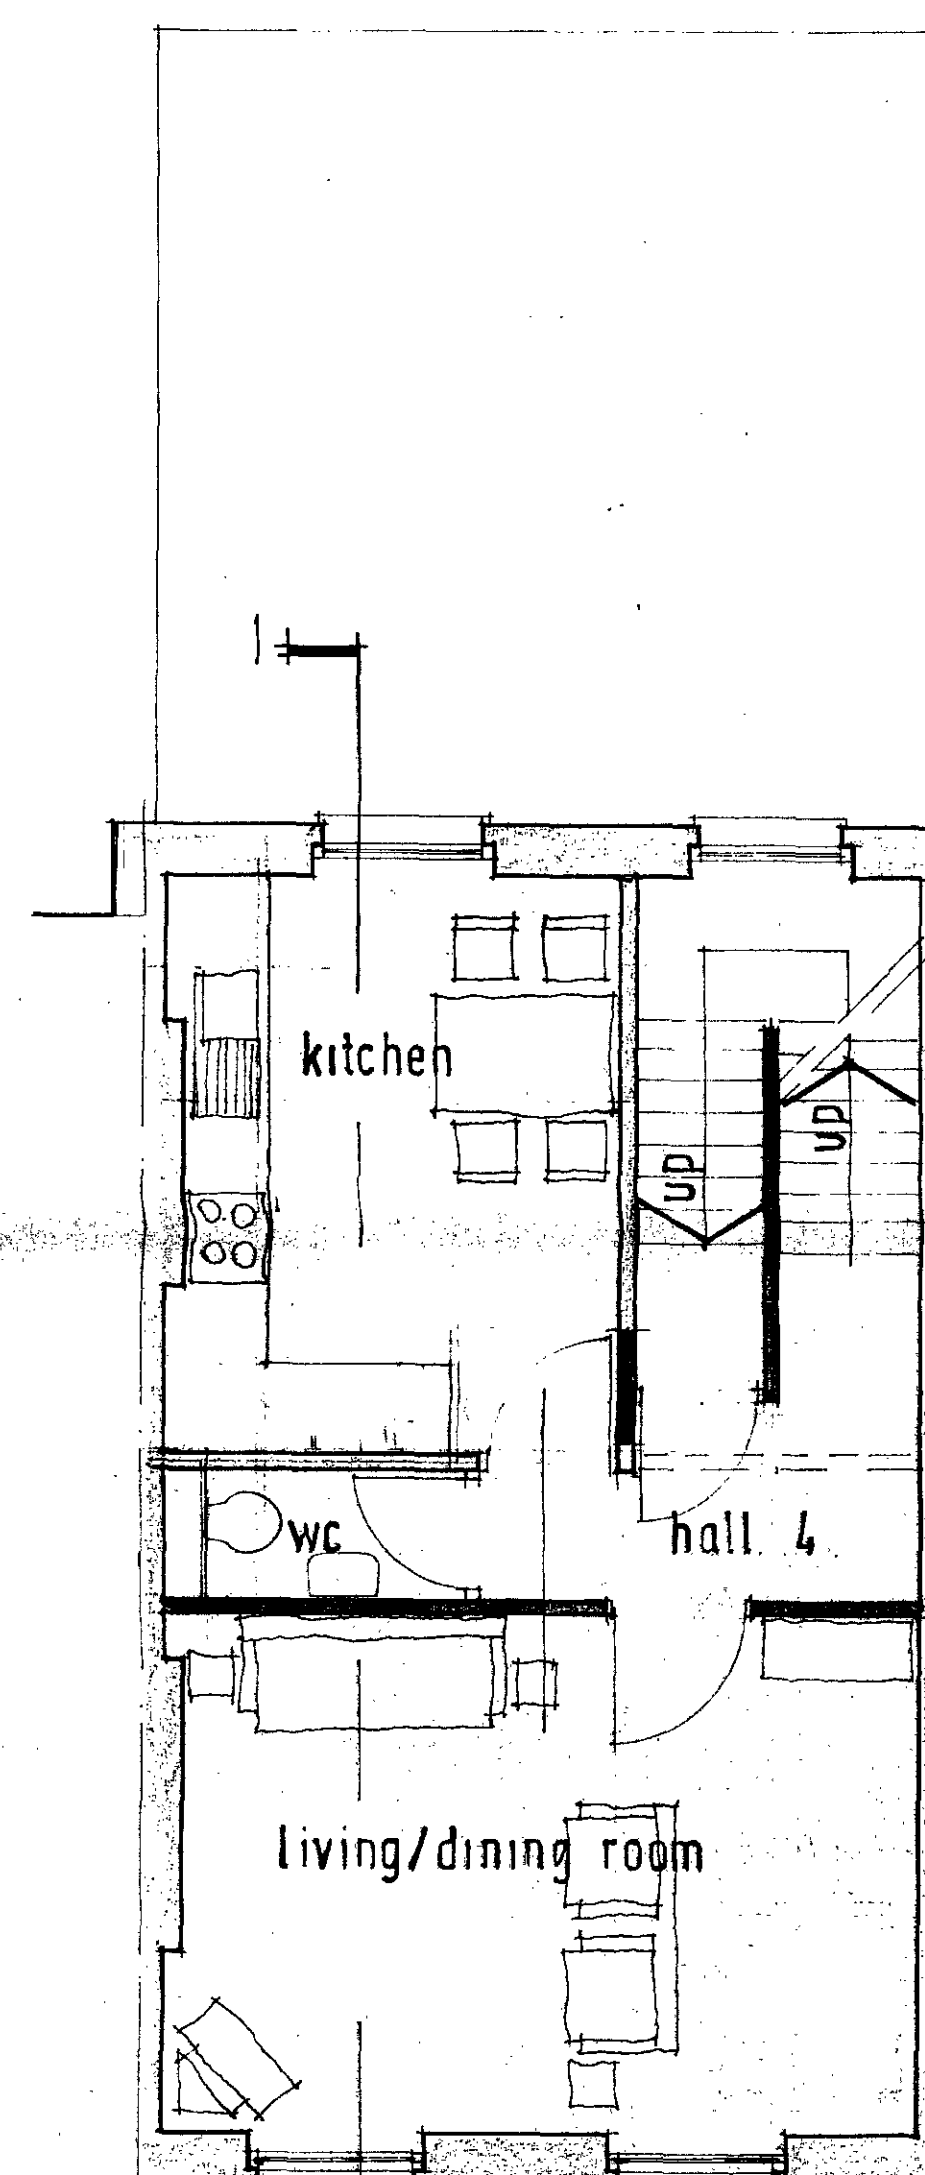

SECOND FLOOR PLAN
TWO BEDROOM

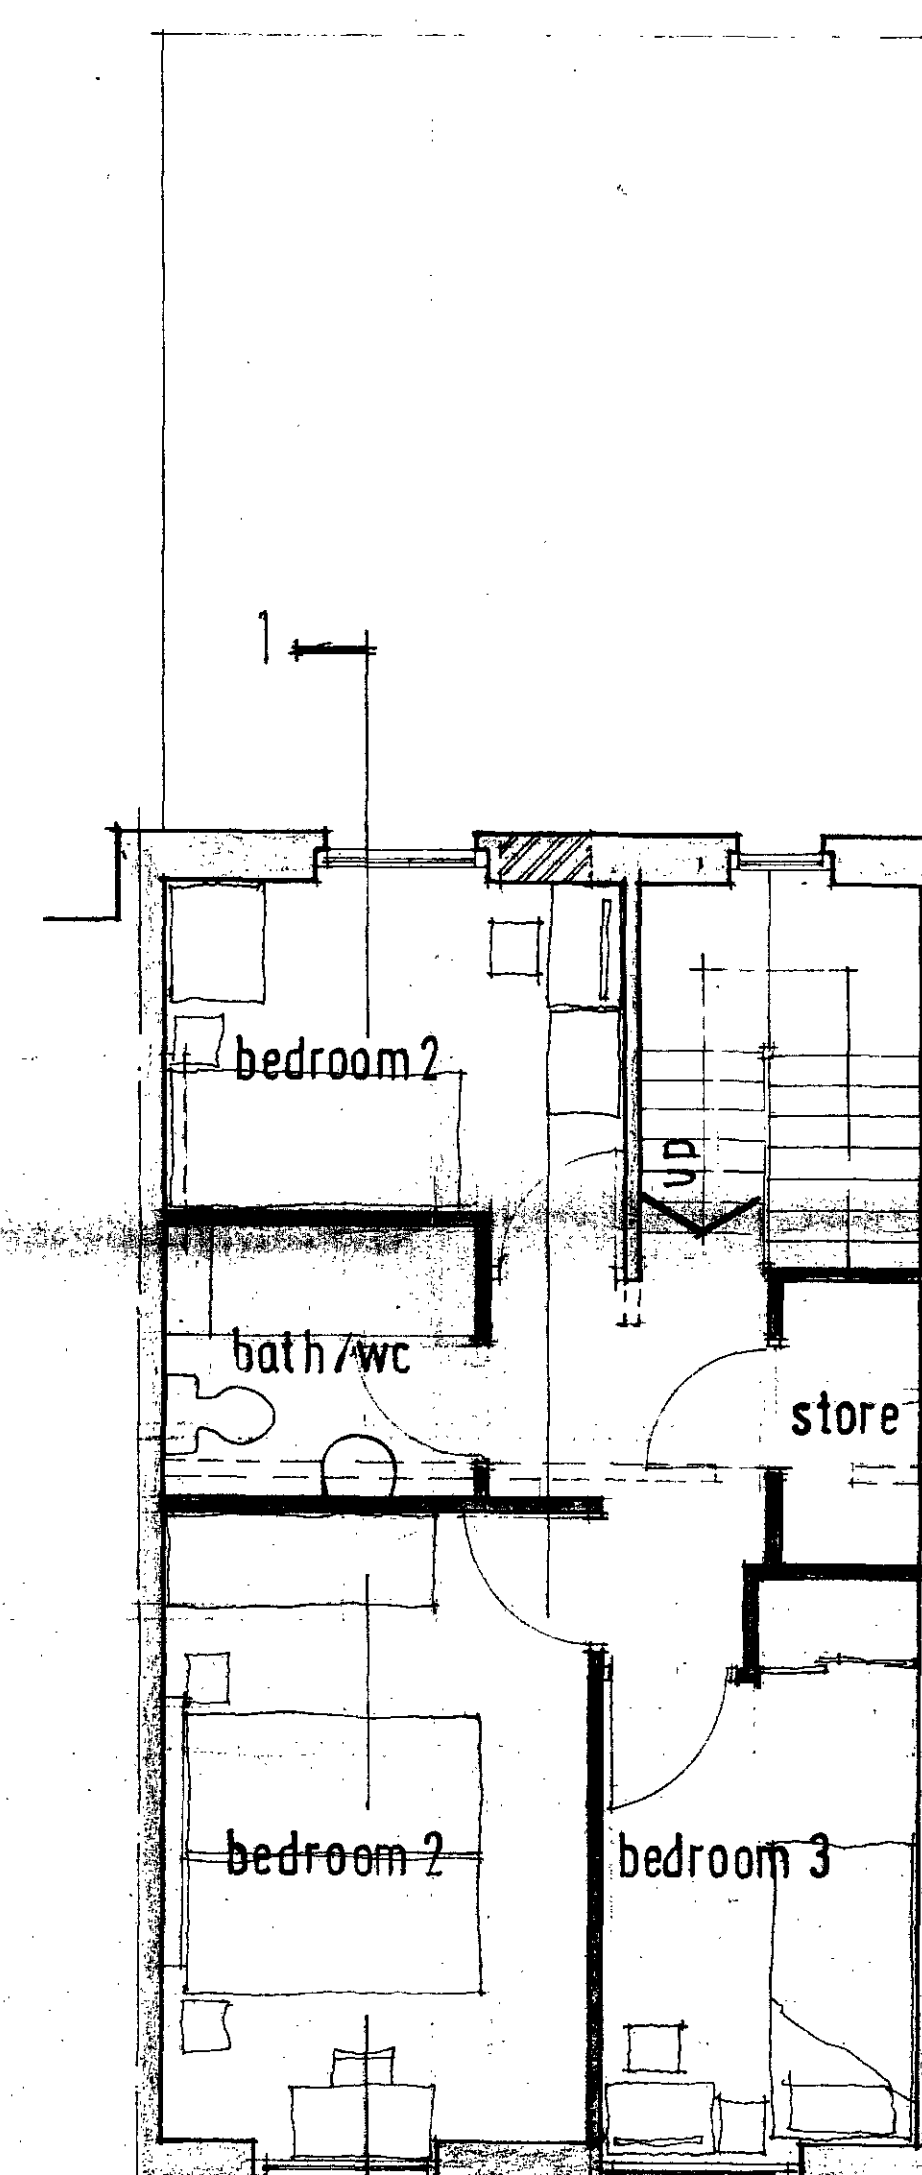

THIRD FLOOR PLAN
MAISONETTE