
 



NO CHANGES ARE PROPOSED AT GROUND FLOOR

1 GROUND FLOOR PLAN - PROPOSED_
SCALE 1:100 @ A3

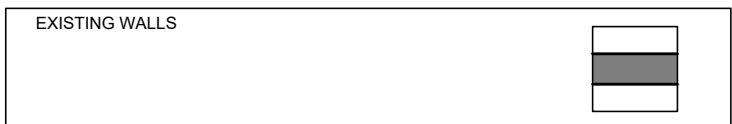

 TWINNING DESIGN LLP 330 West End Lane London NW6 1LN T: +44 (0) 20 7431 9550 E: studio@twinningdesign.com W: twinningdesign.com	Revisions		Date	Project	Client			Contractors must verify all dimensions on site before any works are commenced. This drawing remains the property of TWINNING DESIGN LLP and may not be reproduced in any way without prior consent.			
	A	Issued for comments	17-10-23	142 BAYHAM STREET, LONDON NW1 0BA		AP					
				Area	-						
				Description	PROPOSED GROUND FLOOR PLAN						
				Project No.	Date	Scale	Drawing No.	CAD File No.	Revision	Drawn by	Issue
				2305-BOM	10/23	1:100@A3	GA-PR-PL-01	-	A	EC	PLANNING