


02 Second Floor Plan
1:200

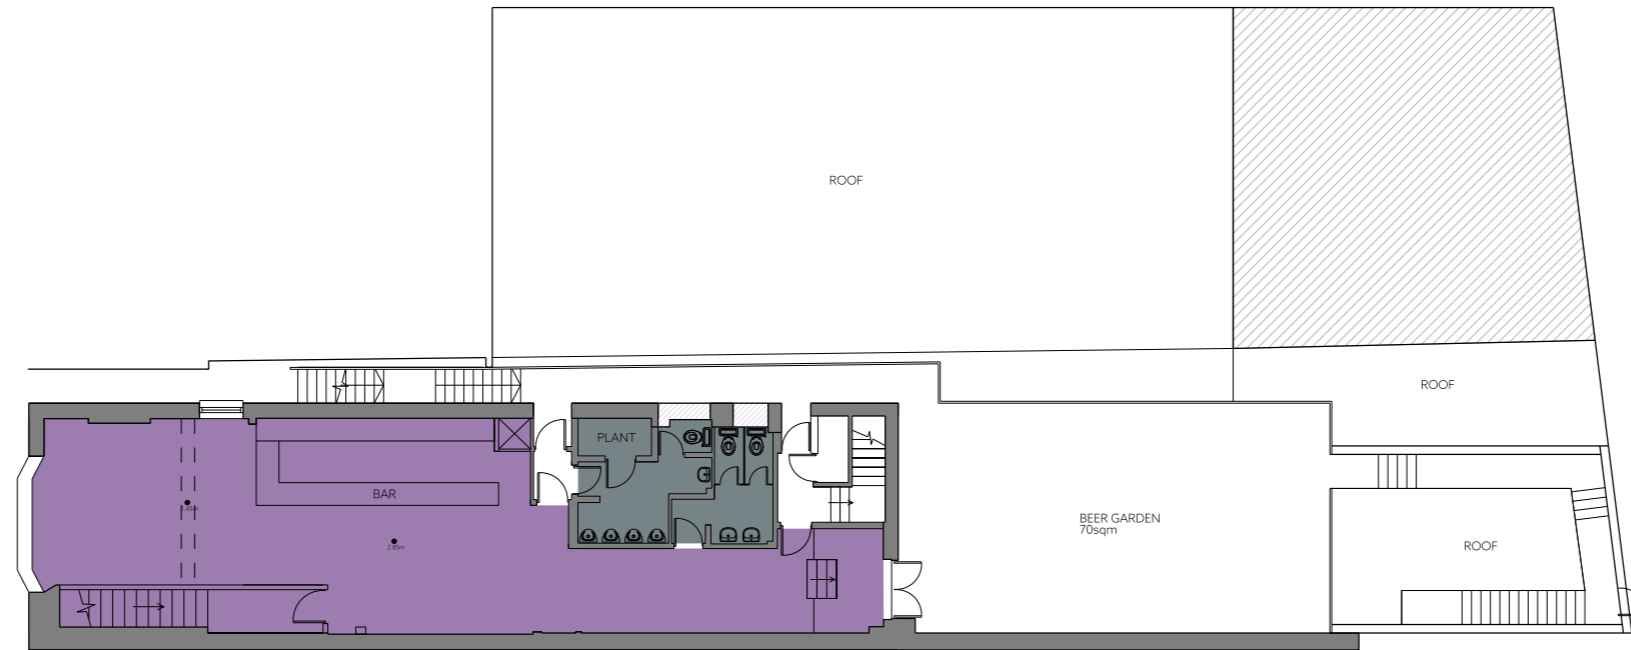

01 First Floor Plan
1:200

**GOLDSTEIN
HEATHER**

E: info@goldsteinheather.co.uk | T: 020 3876 8990

Revision

Drawn

Date

Rev


Project:

RBo

26.10.23

P01

The Black Cap

 

Drawing title:
First and Second Floor
Existing Plans

Job No. 23006 Drwg No. GHA-XX-XX-DR-A-0201 Scale: 1:200@A3 Rev. P01