



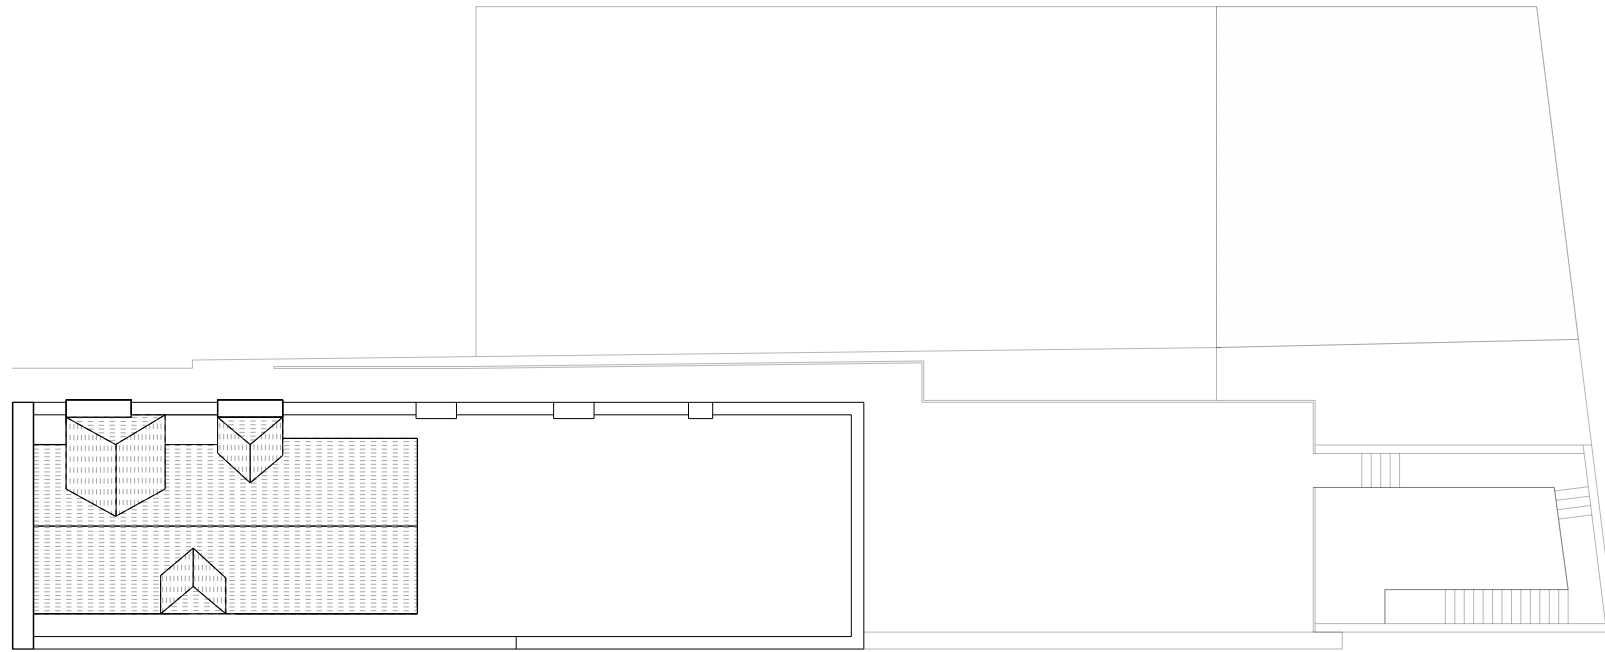

RF Roof Plan
1:200

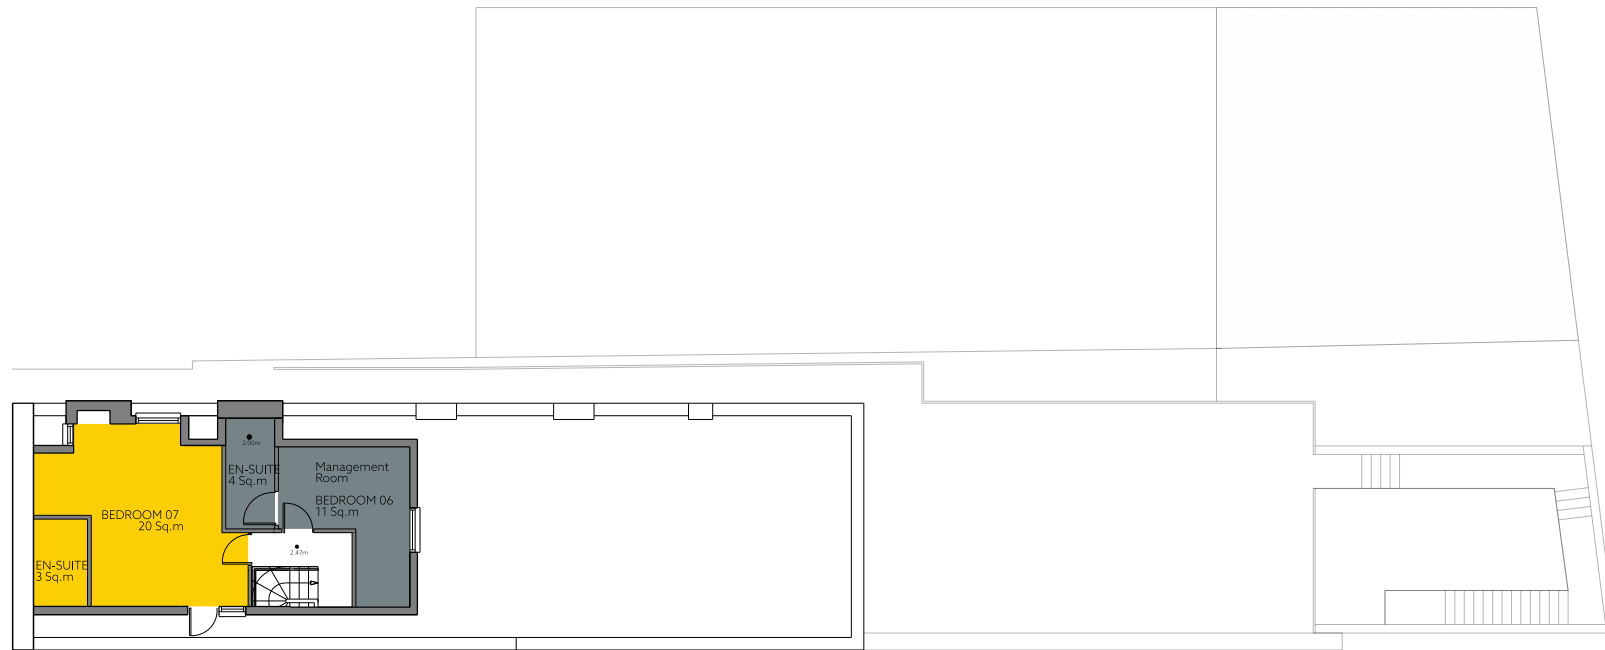

03 Third Floor Plan
1:200

GOLDSTEIN HEATHER

E: info@goldsteinheather.co.uk IT: 020 3876 8990


Revision

Drawn
RBo

Date
26.10.23

Rev
P01

Project:
The Black Cap

 

Drawing title:
Third floor and Roof
Proposed Plans

Job No.	Drwg No.	Scale:	Rev.
23006	GHA-XX-XX-DR-A-2002	1: 200@A3	P01