


LOWER GROUND FLOOR PLAN  
scale 1:100



Please Note:  
NO CHANGES PROPOSED TO THE  
EXISTING LOWER GROUND  
FLOOR PLAN.

 

01	FOR PLANNING	BH	PM	20/07/2023
Revision	Description	Drawn	Checked	Date

CREATE  
DESIGN + ARCHITECTURE

Wigglesworth House 69 Southwark Bridge Road London SE1 9HH  
+44 207 021 0267 info@createdesign.org www.createdesign.org

70 Gray's Inn Road  
WC1X 8NH

Client  
Euro Grays Inn Inc.

<PRJ\_STATUS>  
SURVEY / EXISTING

EXISTING LOWER GROUND FLOOR PLAN

CDA Ref	Scale(s)	Original Paper Size
743	1:100	A1

Drawing Number							
Project	Originator	Volume	Level	Type	Role	Class	Number
743	CDA	ZZ	-01	DR	A	01	010L

Revision	Revision Description
01	Initial Transmittal

This document and its design content is copyright ©. It shall be read in conjunction with all other associated project information including models, specifications, schedules and related consultants documents. Do not scale from documents. All dimensions to be checked on site. Immediately report any discrepancies, errors or omissions on this document to the Originator. If in doubt ASK.

PORTPOOL LANE

VERULAM STREET

GRAYS INN ROAD

GROUND FLOOR PLAN  
scale 1:100

SCALE 1:100  
0 3000 6000 9000mm

Please Note:  
NO CHANGES PROPOSED TO THE  
EXISTING GROUND FLOOR PLAN.

01	FOR PLANNING	BH	PM	20/07/2023
Revision	Description	Drawn	Checked	Date

CREATE  
DESIGN + ARCHITECTURE

Wigglesworth House 69 Southwark Bridge Road London SE1 9HH  
+44 207 021 0267 info@createdesign.org www.createdesign.org

70 Gray's Inn Road

WC1X 8NH

Client

Euro Grays Inn Inc.

<PRJ\_STATUS>

SURVEY / EXISTING


EXISTING GROUND FLOOR PLAN

CDA Ref	Scale(s)	Original Paper Size
743	1:100	A1

Drawing Number	Project	Originator	Volume	Level	Type	Role	Class	Number
743	CDA	ZZ	00	DR	A	01	0100	

Revision	Revision Description
01	Initial Transmittal

This document and its design content is copyright ©. It shall be read in conjunction with all other associated project information including models, specifications, schedules and related consultants documents. Do not scale from documents. All dimensions to be checked on site. Immediately report any discrepancies, errors or omissions on this document to the Originator. If in doubt ASK.

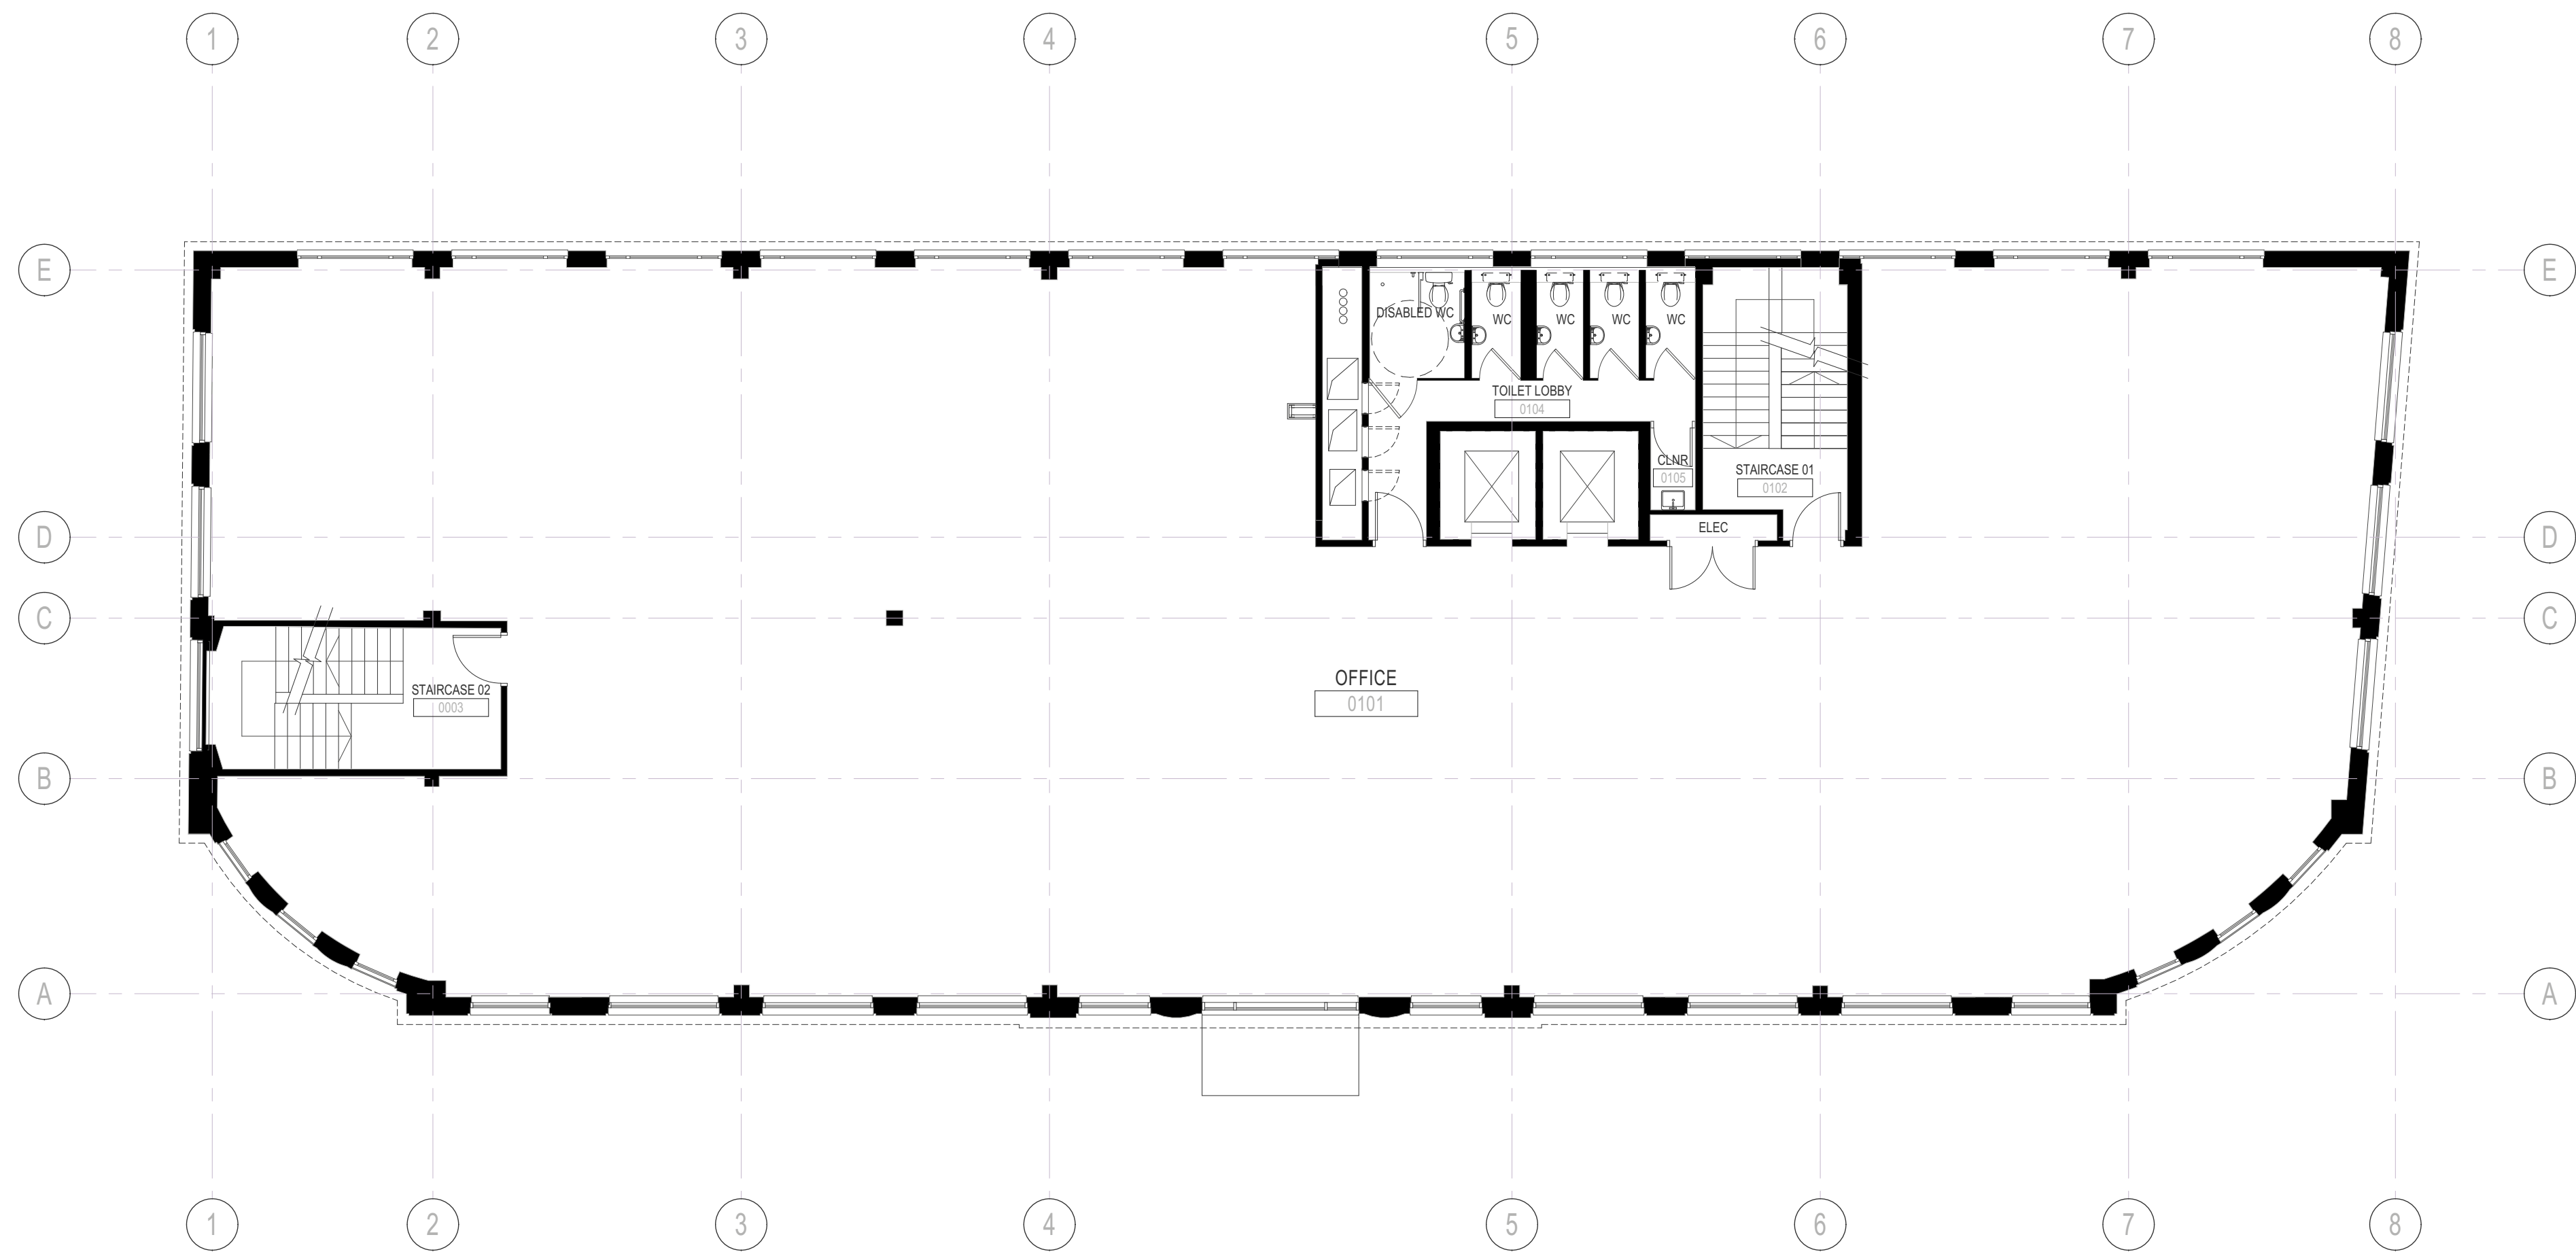

FIRST FLOOR PLAN  
scale 1:100



Please Note:  
NO CHANGES PROPOSED TO THE  
EXISTING FIRST FLOOR PLAN.



01	FOR PLANNING	BH	PM	20/07/2023
Revision	Description	Drawn	Checked	Date

CREATE  
DESIGN + ARCHITECTURE

Wigglesworth House 69 Southwark Bridge Road London SE1 9HH  
+44 207 021 0267 info@createdesign.org www.createdesign.org

70 Gray's Inn Road  
WC1X 8NH  
Client  
Euro Grays Inn Inc.


<PRJ\_STATUS>  
SURVEY / EXISTING  
EXISTING FIRST FLOOR PLAN

CDA Ref	Scale(s)	Original Paper Size
743	1:100	A1

Drawing Number						
Project	Originator	Volume	Level	Type	Role	Class Number
743	CDA	ZZ	01	DR	A	01 0101

Revision		Revision Description
01		Initial Transmittal

This document and its design content is copyright ©. It shall be read in conjunction with all other associated project information including models, specifications, schedules and related consultants documents. Do not scale from documents. All dimensions to be checked on site. Immediately report any discrepancies, errors or omissions on this document to the Originator. If in doubt ASK.

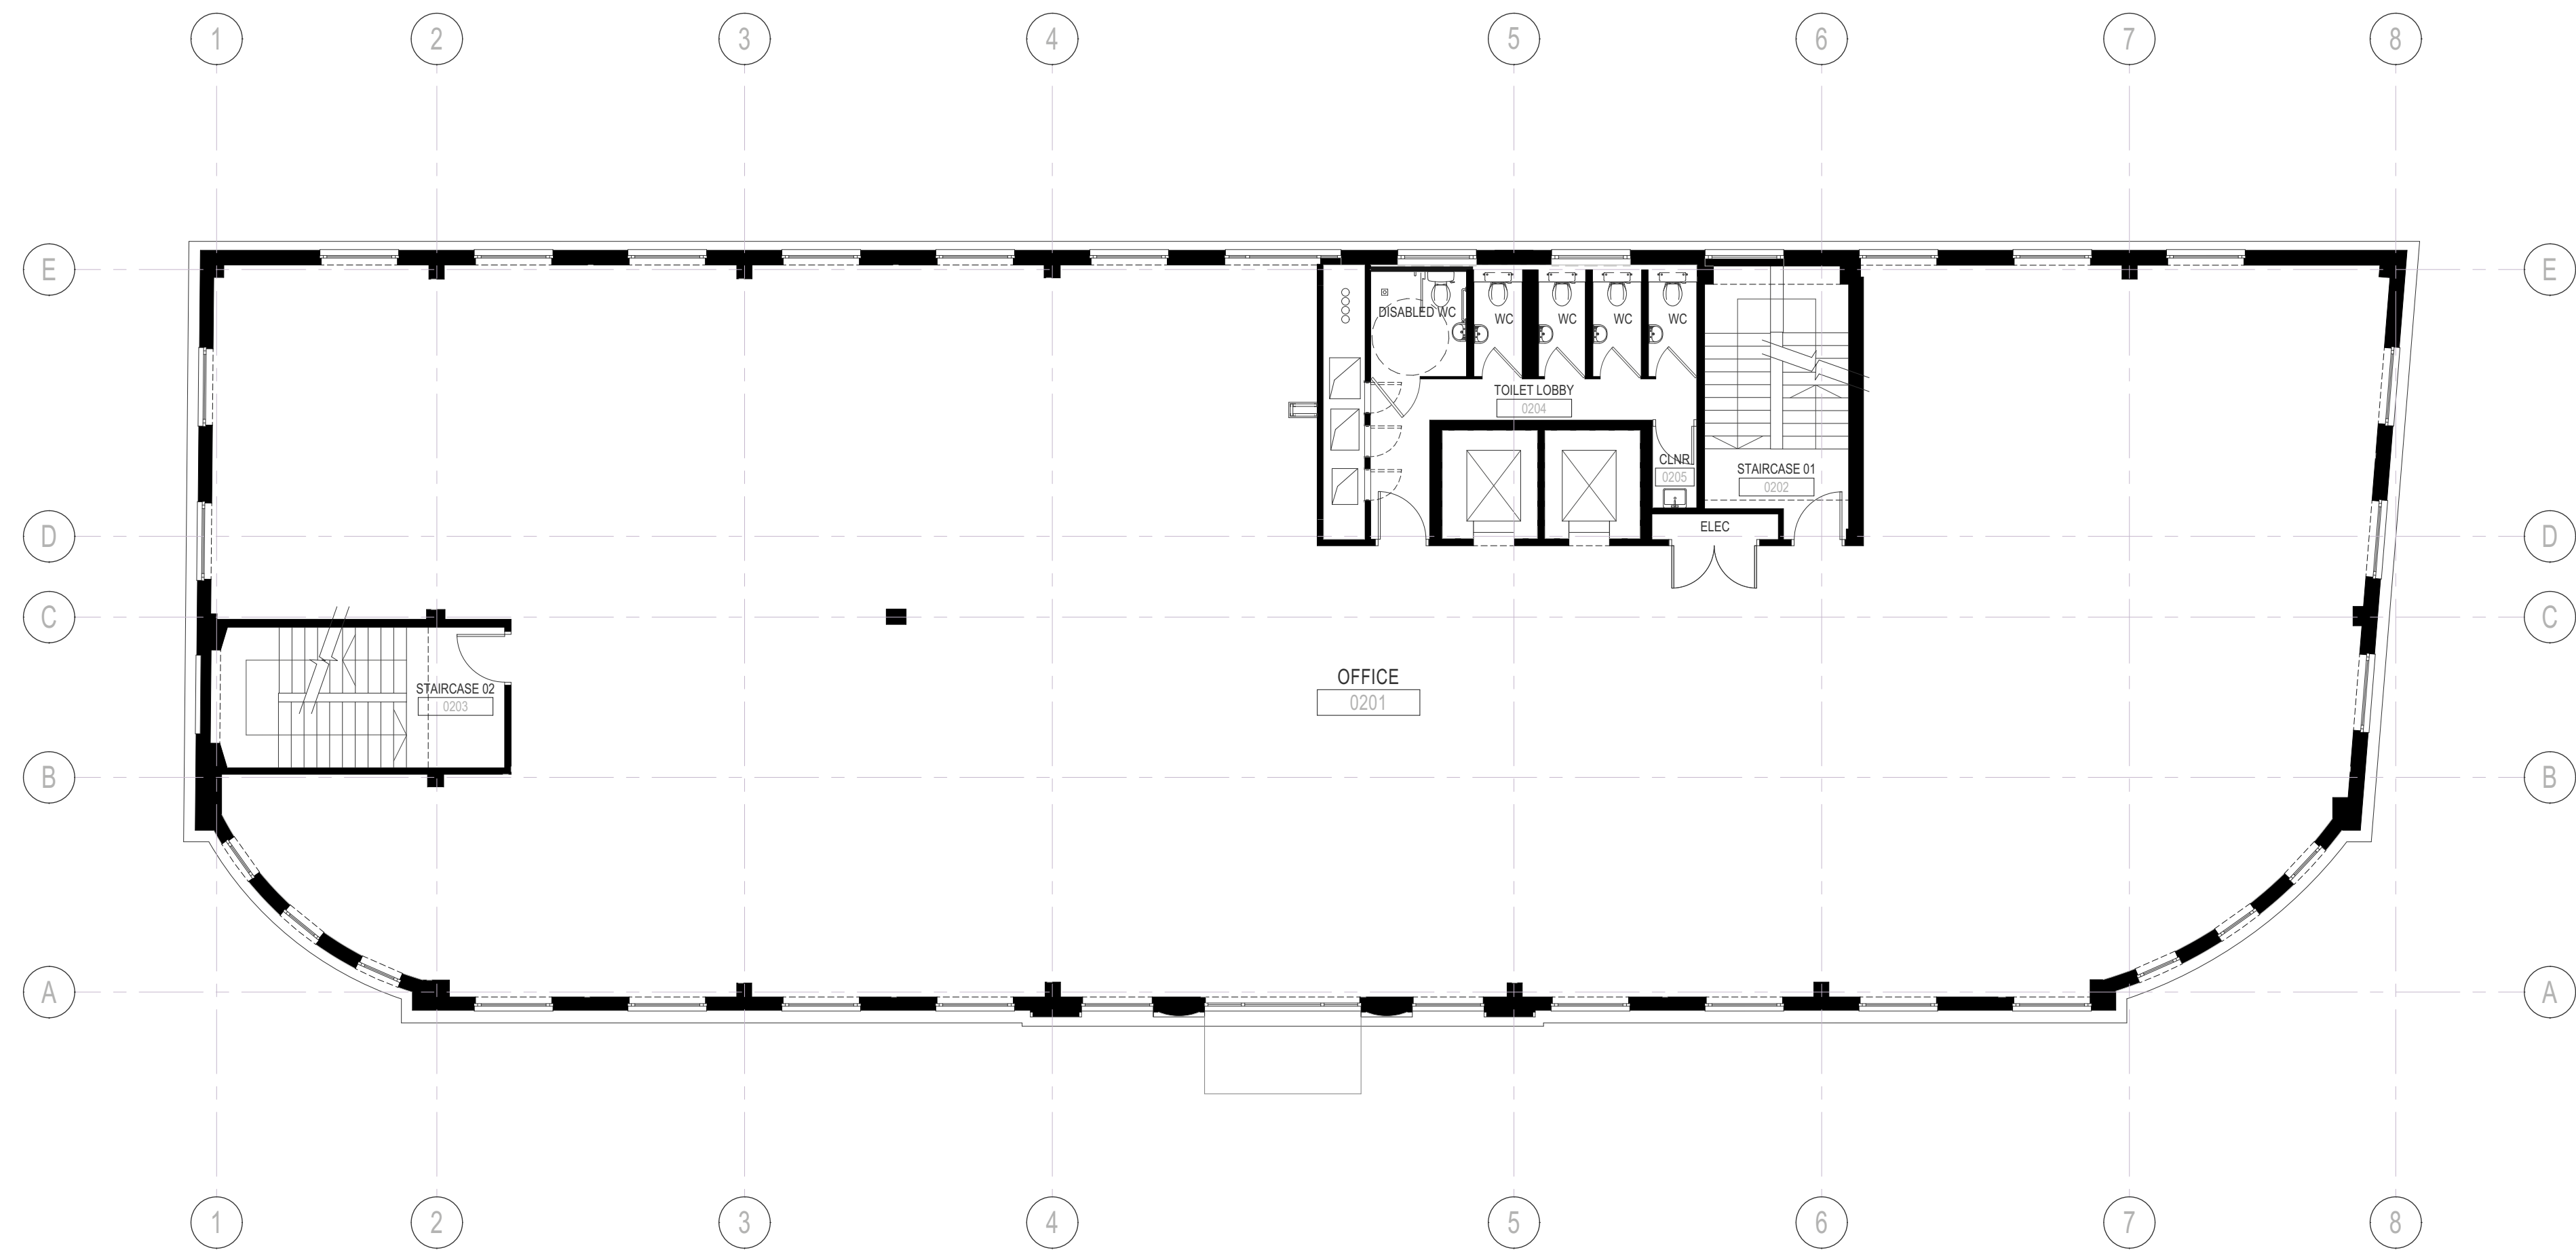

SECOND FLOOR PLAN  
scale 1:100



Please Note:  
NO CHANGES PROPOSED TO THE  
EXISTING SECOND FLOOR PLAN.



01	FOR PLANNING	BH	PM	20/07/2023
Revision	Description	Drawn	Checked	Date

CREATE  
DESIGN + ARCHITECTURE

Wigglesworth House 69 Southwark Bridge Road London SE1 9HH  
+44 207 021 0267 info@createdesign.org www.createdesign.org

70 Gray's Inn Road  
WC1X 8NH  
Client  
Euro Grays Inn Inc.

<PRJ\_STATUS>

SURVEY / EXISTING


EXISTING SECOND FLOOR PLAN

CDA Ref	Scale(s)	Original Paper Size
743	1:100	A1

Drawing Number							
Project	Originator	Volume	Level	Type	Role	Class	Number
743	CDA	ZZ	02	DR	A	01	0102

Revision	Revision Description
01	Initial Transmittal

This document and its design content is copyright ©. It shall be read in conjunction with all other associated project information including models, specifications, schedules and related consultants documents. Do not scale from documents. All dimensions to be checked on site. Immediately report any discrepancies, errors or omissions on this document to the Originator. If in doubt ASK.

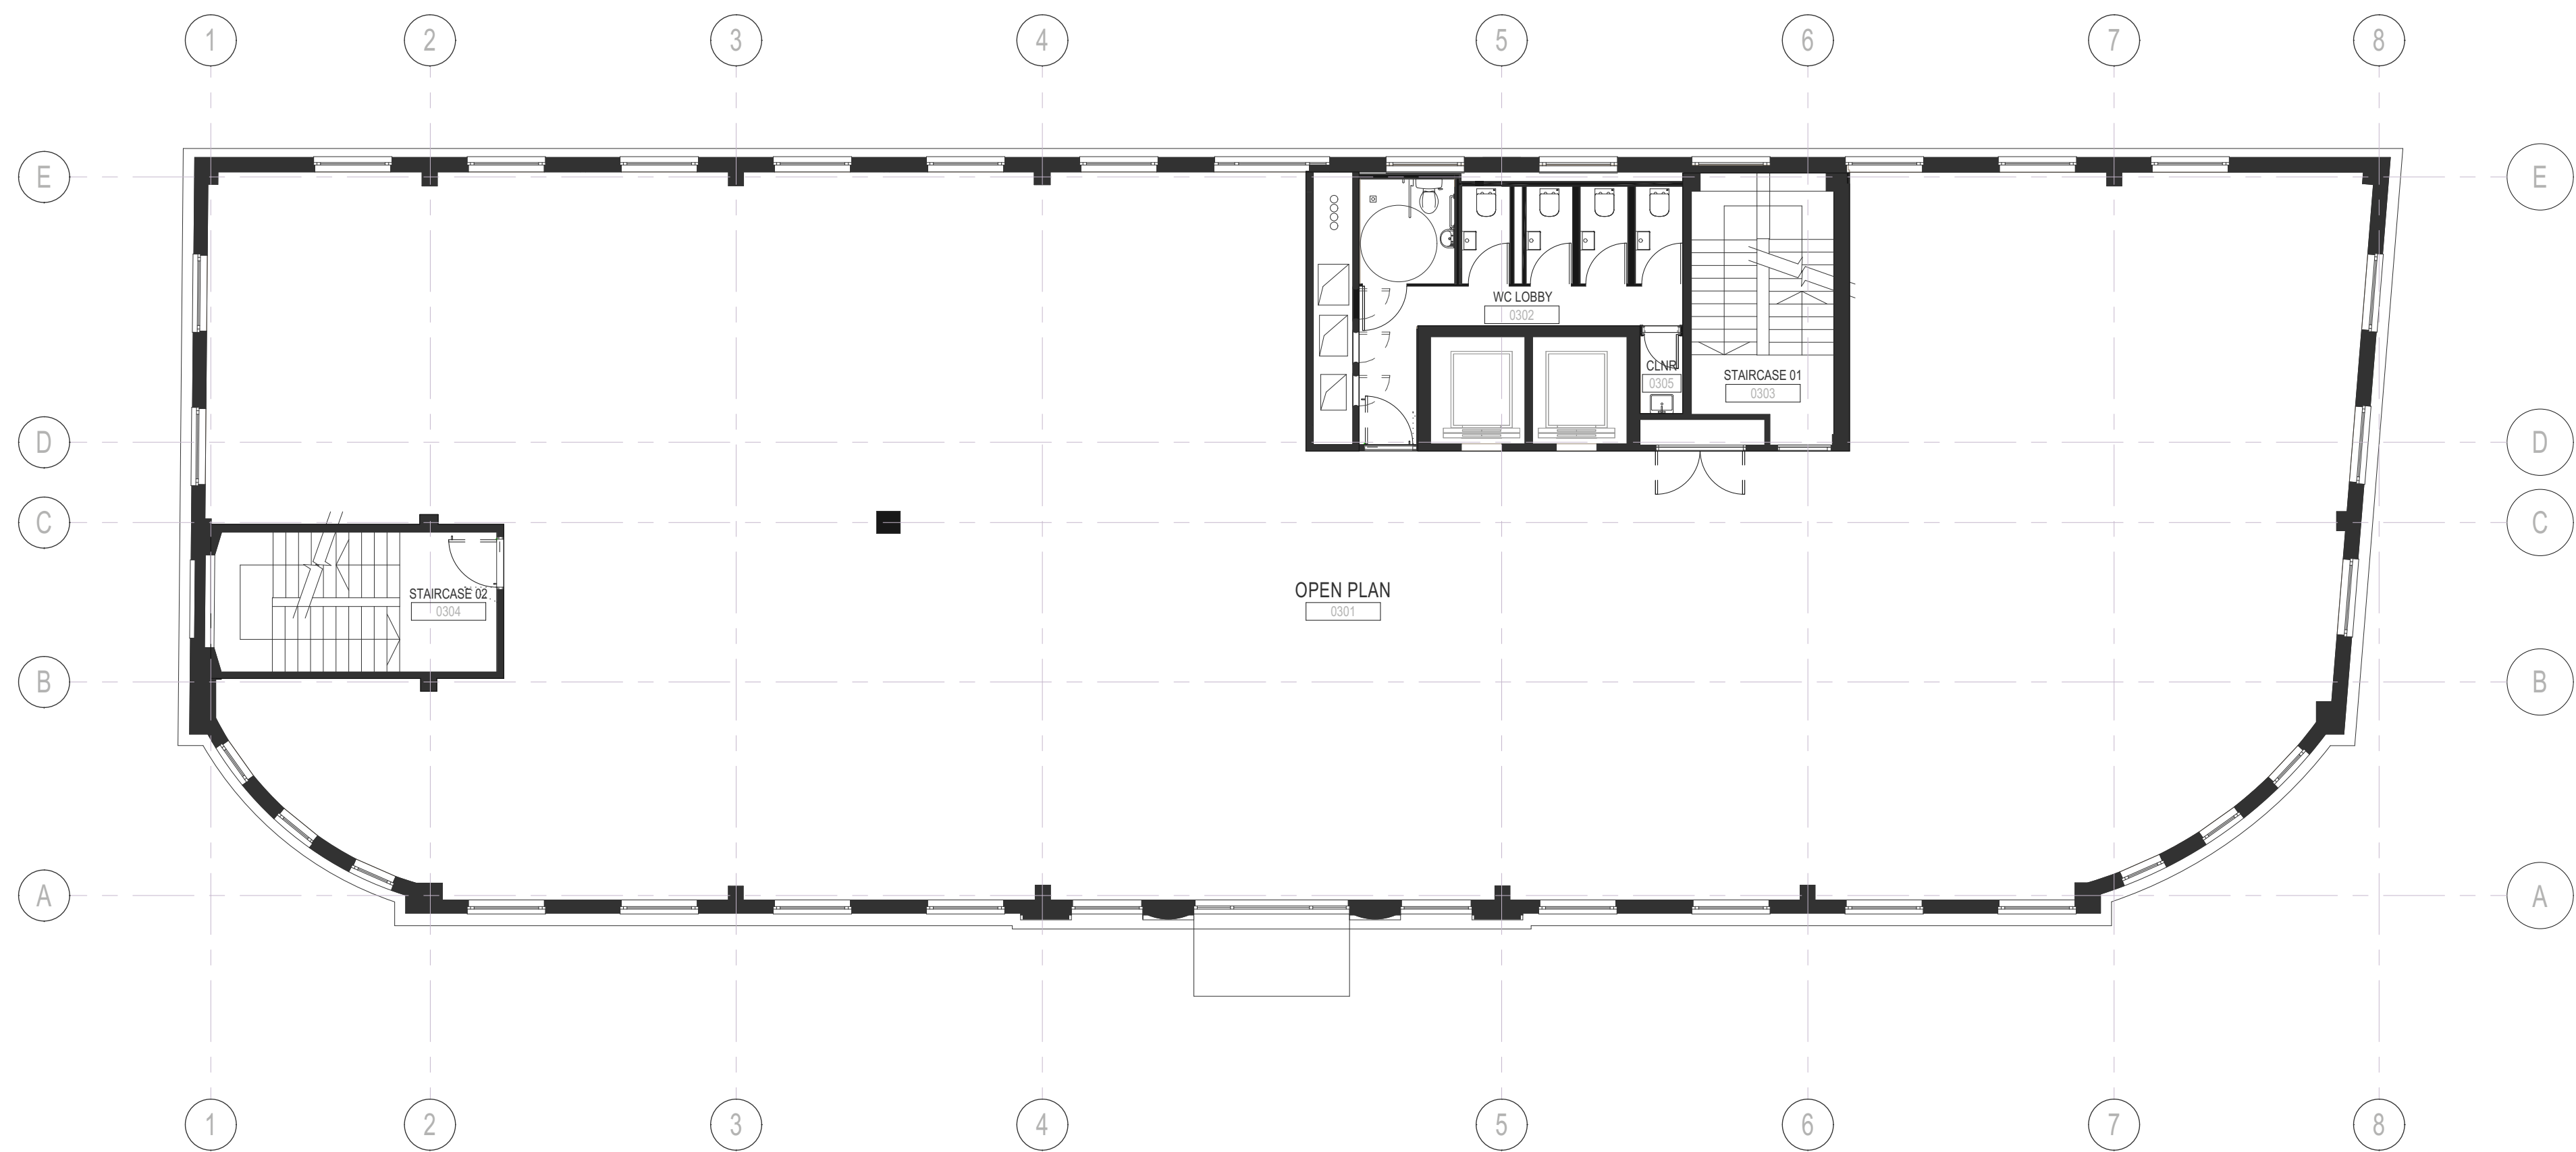

THIRD FLOOR PLAN  
scale 1:100



01	FOR PLANNING	BH	PM	20/07/2023
Revision	Description	Drawn	Checked	Date

# CREATE

DESIGN + ARCHITECTURE

Wigglesworth House 69 Southwark Bridge Road London SE1 9HH  
+44 207 021 0267 info@createdesign.org www.createdesign.org

70 Gray's Inn Road

WC1X 8NH

Client

Euro Grays Inn Inc.

<PRJ\_STATUS>

SURVEY / EXISTING

EXISTING THIRD FLOOR PLAN


CDA Ref	Scale(s)	Original Paper Size
743	1:100	A1

Drawing Number						
Project	Originator	Volume	Level	Type	Role	Class Number
743	CDA	ZZ	03	DR	A	01 0103

Revision	Revision Description
01	Initial Transmittal

This document and its design content is copyright ©. It shall be read in conjunction with all other associated project information including models, specifications, schedules and related consultants documents. Do not scale from documents. All dimensions to be checked on site. Immediately report any discrepancies, errors or omissions on this document to the Originator. If in doubt ASK.



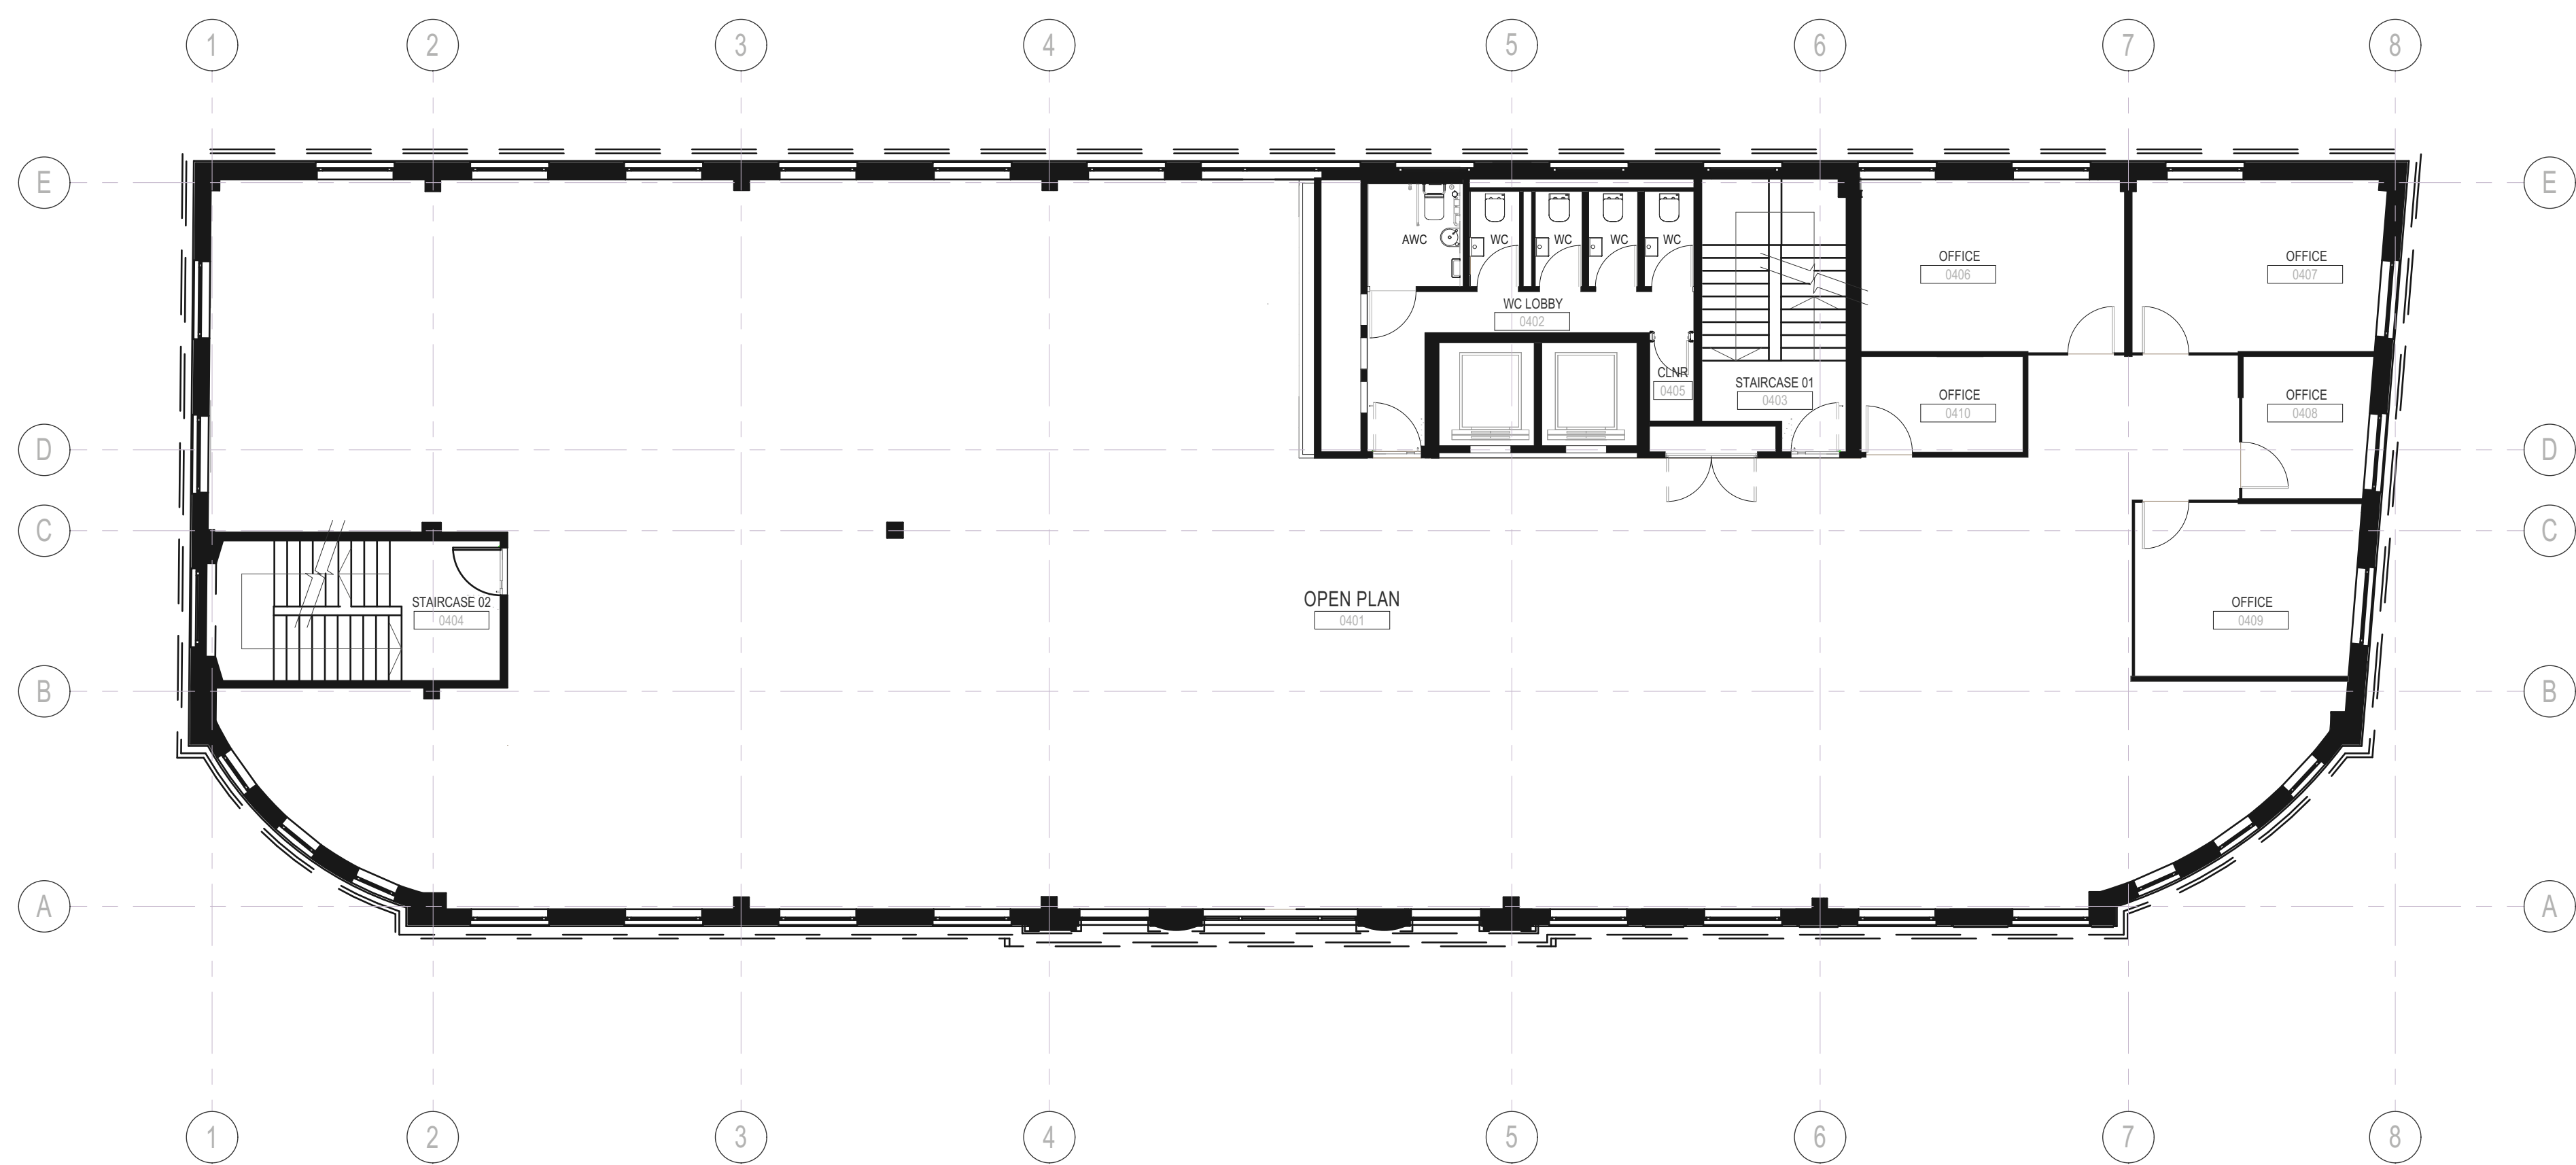

FOURTH FLOOR PLAN  
scale 1:100



01	FOR PLANNING	BH	PM	20/07/2023
Revision	Description	Drawn	Checked	Date

# CREATE

DESIGN + ARCHITECTURE

Wigglesworth House 69 Southwark Bridge Road London SE1 9HH  
+44 207 021 0267 info@createdesign.org www.createdesign.org

## 70 Gray's Inn Road

WC1X 8NH

Client

Euro Grays Inn Inc.

<PRJ\_STATUS>

SURVEY / EXISTING


## EXISTING FOURTH FLOOR PLAN

CDA Ref	Scale(s)	Original Paper Size
743	1:100	A1

Drawing Number						
Project	Originator	Volume	Level	Type	Role	Class Number
743	CDA	ZZ	04	DR	A	01 0104

Revision	Revision Description
01	Initial Transmittal

This document and its design content is copyright ©. It shall be read in conjunction with all other associated project information including models, specifications, schedules and related consultants documents. Do not scale from documents. All dimensions to be checked on site. Immediately report any discrepancies, errors or omissions on this document to the Originator. If in doubt ASK.

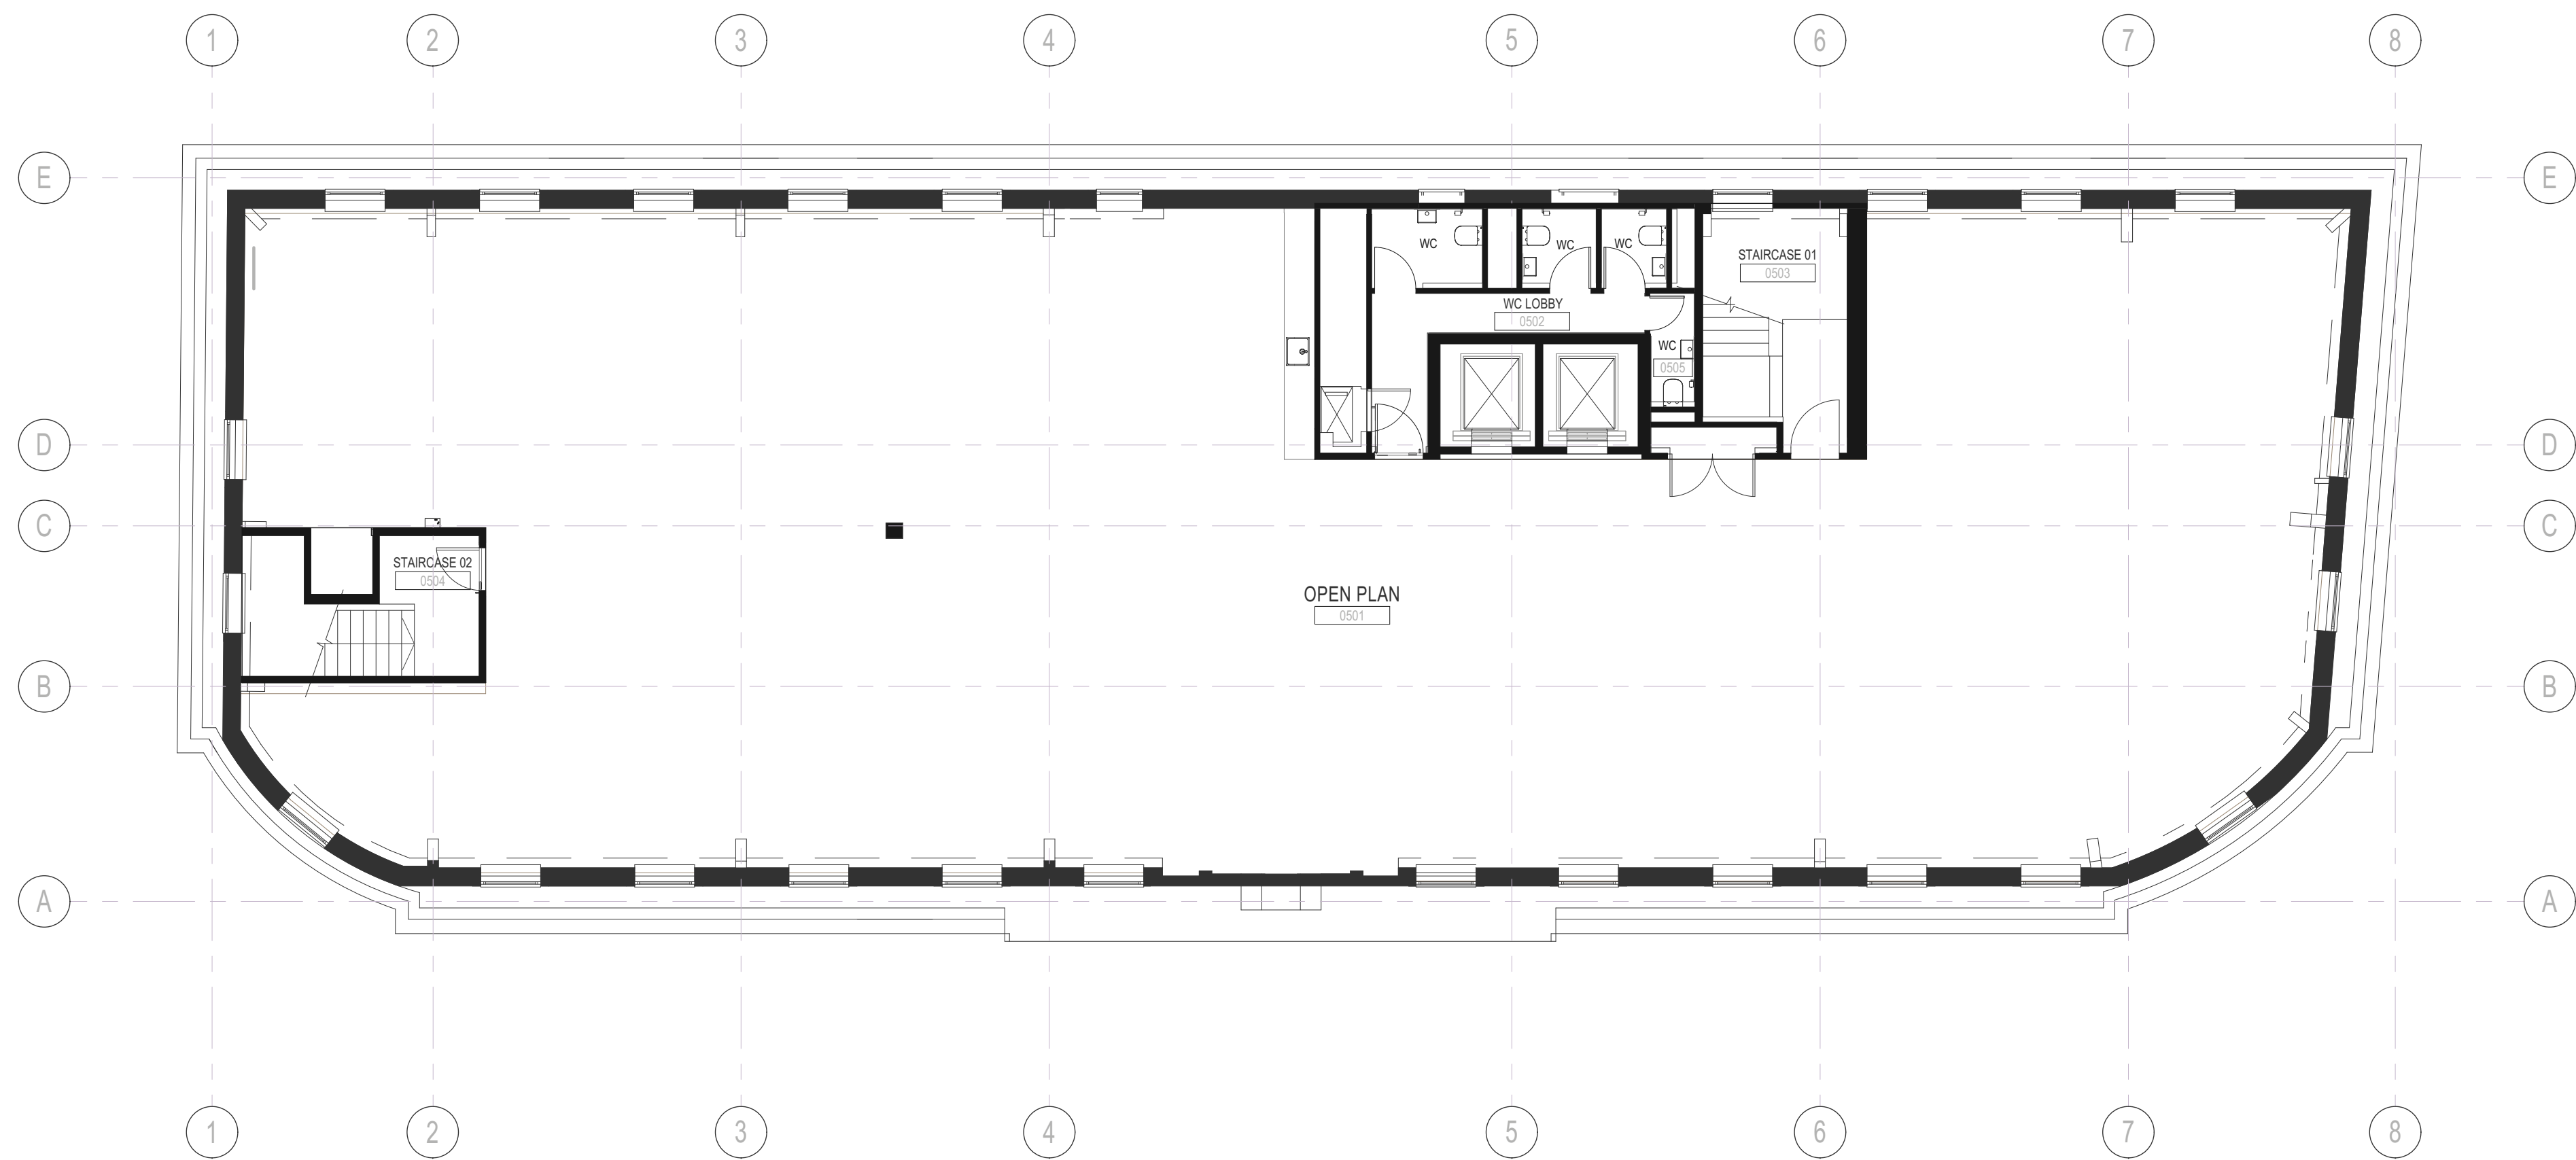

FIFTH FLOOR PLAN  
scale 1:100



01	FOR PLANNING	BH	PM	20/07/2023
Revision	Description	Drawn	Checked	Date

# CREATE

DESIGN + ARCHITECTURE

Wigglesworth House 69 Southwark Bridge Road London SE1 9HH  
+44 207 021 0267 info@createdesign.org www.createdesign.org

**70 Gray's Inn Road**

WC1X 8NH

Client

Euro Grays Inn Inc.

<PRJ\_STATUS>

SURVEY / EXISTING

**EXISTING FIFTH FLOOR PLAN**

CDA Ref	Scale(s)	Original Paper Size
743	1:100	A1


Drawing Number							
Project	Originator	Volume	Level	Type	Role	Class	Number
743	CDA	ZZ	05	DR	A	01	0105

Revision	Description
01	Initial Transmittal

This document and its design content is copyright ©. It shall be read in conjunction with all other associated project information including models, specifications, schedules and related consultants documents. Do not scale from documents. All dimensions to be checked on site. Immediately report any discrepancies, errors or omissions on this document to the Originator. If in doubt ASK.



Please Note:  
EXISTING ELEVATIONS TO  
REMAIN THE SAME, NO CHANGE  
TO EXTERIOR ENVELOPE.

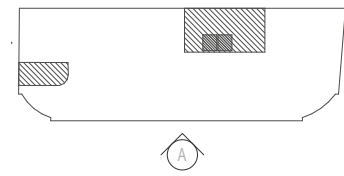

ELEVATION KEY PLAN  
scale 1:1000

01	FOR PLANNING	BH	PM	20/07/2023
Revision	Description	Drawn	Checked	Date

CREATE  
DESIGN + ARCHITECTURE

Wigglesworth House 69 Southwark Bridge Road London SE1 9HH  
+44 207 021 0267 info@createdesign.org www.createdesign.org

70 Gray's Inn Road  
WC1X 8NH  
Client  
Euro Grays Inn Inc.

<PRJ\_STATUS>  
SURVEY / EXISTING

EXISTING ELEVATION A

CDA Ref	Scale(s)	Original Paper Size
743	1:100	A1

Drawing Number	Project	Originator	Volume	Level	Type	Role	Class	Number
743	CDA	ZZ	ZZ	DR	A	01	0200	


Revision	Revision Description
01	Initial Transmittal

This document and its design content is copyright ©. It shall be read in conjunction with all other associated project information including models, specifications, schedules and related consultants documents. Do not scale from documents. All dimensions to be checked on site. Immediately report any discrepancies, errors or omissions on this document to the Originator. If in doubt ASK.




SCALE 1:100

0 3000 6000 9000mm

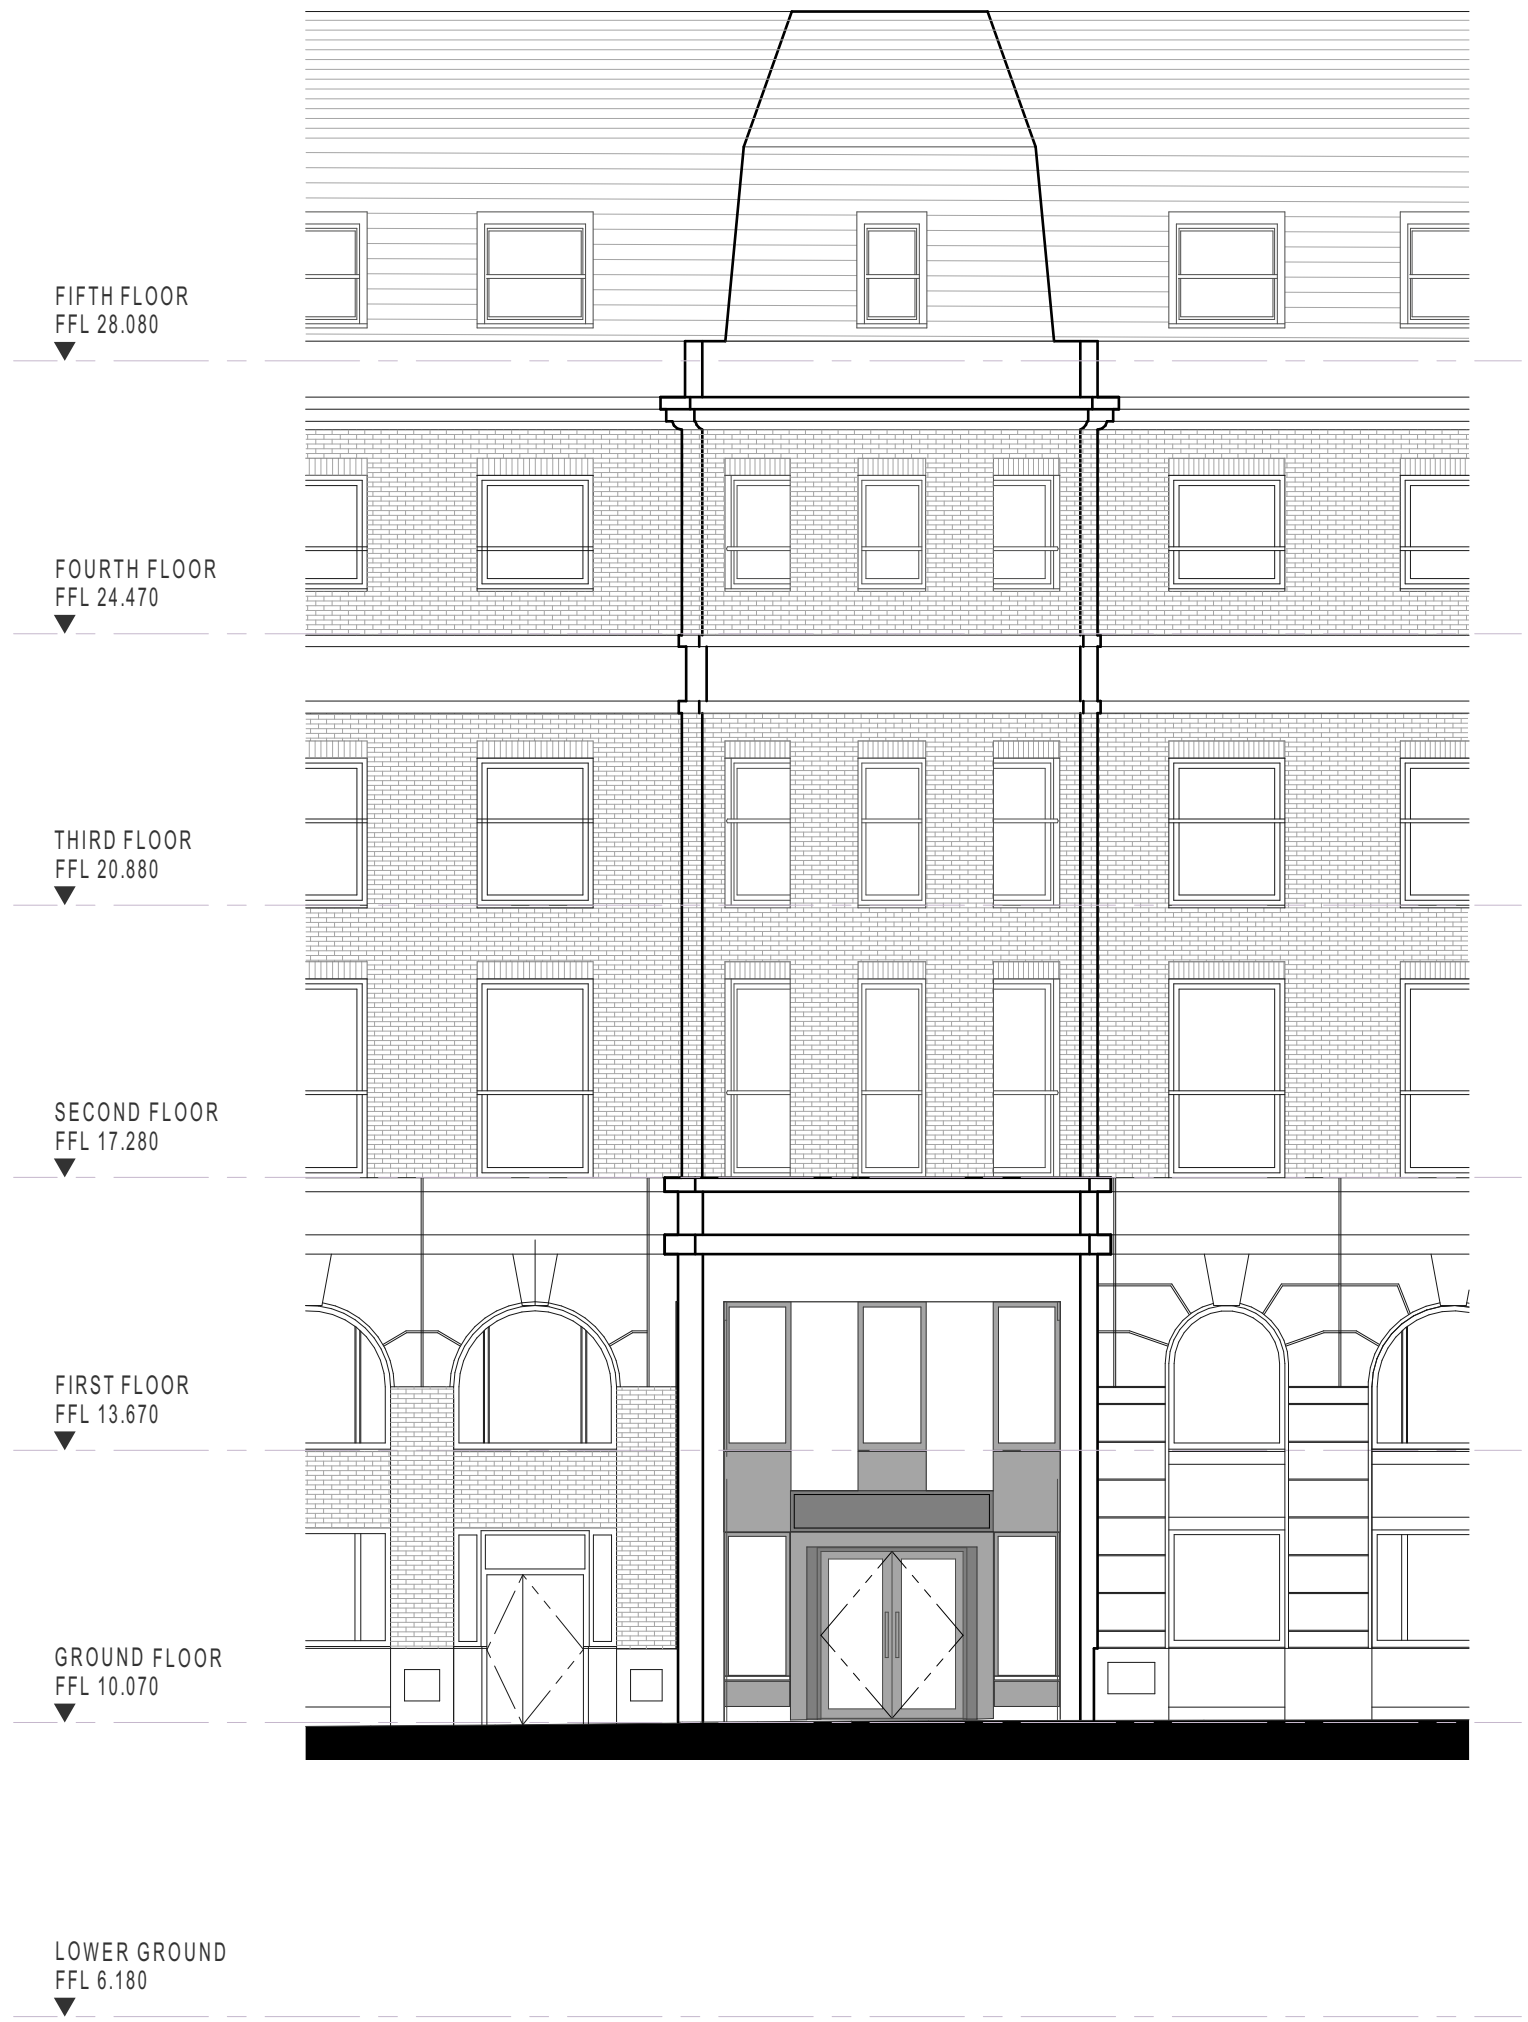

ELEVATION B  
scale 1:100

Please Note:  
EXISTING ELEVATIONS TO  
REMAIN THE SAME, NO CHANGE  
TO EXTERIOR ENVELOPE.

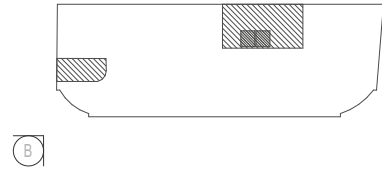

ELEVATION KEY PLAN  
scale 1:1000

01	FOR PLANNING	BH	PM	20/07/2023
Revision	Description	Drawn	Checked	Date

CREATE  
DESIGN + ARCHITECTURE

Wigglesworth House 69 Southwark Bridge Road London SE1 9HH  
+44 207 021 0267 info@createdesign.org www.createdesign.org

70 Gray's Inn Road

WC1X 8NH

Client

Euro Grays Inn Inc.

<PRJ\_STATUS>

SURVEY / EXISTING

EXISTING ELEVATION B

CDA Ref	Scale(s)	Original Paper Size
743	1:100	A1


Drawing Number							
Project	Originator	Volume	Level	Type	Role	Class	Number
743	CDA	ZZ	ZZ	DR	A	01	0201

Revision	Revision Description
01	Initial Transmittal

This document and its design content is copyright ©. It shall be read in conjunction with all other associated project information including models, specifications, schedules and related consultants documents. Do not scale from documents. All dimensions to be checked on site. Immediately report any discrepancies, errors or omissions on this document to the Originator. If in doubt ASK.



Please Note:  
EXISTING ELEVATIONS TO  
REMAIN THE SAME, NO CHANGE  
TO EXTERIOR ENVELOPE.

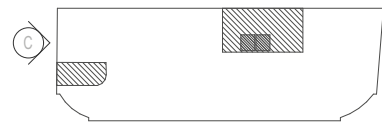

ELEVATION KEY PLAN  
scale 1:1000

01	FOR PLANNING	BH	PM	20/07/2023
Revision	Description	Drawn	Checked	Date

# CREATE

DESIGN + ARCHITECTURE

Wigglesworth House 69 Southwark Bridge Road London SE1 9HH  
+44 207 021 0267 info@createdesign.org www.createdesign.org

70 Gray's Inn Road  
WC1X 8NH

Client  
Euro Grays Inn Inc.

<PRJ\_STATUS>

SURVEY / EXISTING

EXISTING ELEVATION C

CDA Ref	Scale(s)	Original Paper Size
743	1:100	A1

Drawing Number							
Project	Originator	Volume	Level	Type	Role	Class	Number
743	CDA	ZZ	ZZ	DR	A	01	0202

Revision	Revision Description
01	Initial Transmittal


This document and its design content is copyright ©. It shall be read in conjunction with all other associated project information including models, specifications, schedules and related consultants documents. Do not scale from documents. All dimensions to be checked on site. Immediately report any discrepancies, errors or omissions on this document to the Originator. If in doubt ASK.



ELEVATION D  
scale 1:100

SCALE 1:100  
0 3000 6000 9000mm

Please Note:  
EXISTING ELEVATIONS TO  
REMAIN THE SAME, NO CHANGE  
TO EXTERIOR ENVELOPE.

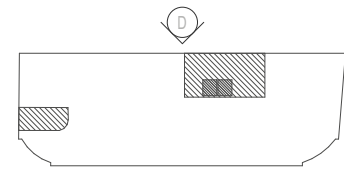

ELEVATION KEY PLAN  
scale 1:1000

01	FOR PLANNING	BH	PM	20/07/2023
Revision	Description	Drawn	Checked	Date

CREATE  
DESIGN + ARCHITECTURE

Wigglesworth House 69 Southwark Bridge Road London SE1 9HH  
+44 207 021 0267 info@createdesign.org www.createdesign.org

70 Gray's Inn Road  
WC1X 8NH

Client  
Euro Grays Inn Inc.

<PRJ\_STATUS>

SURVEY / EXISTING


EXISTING ELEVATION D

CDA Ref	Scale(s)	Original Paper Size
743	1:100	A1

Drawing Number	Project	Originator	Volume	Level	Type	Role	Class	Number
743	CDA	ZZ	ZZ	DR	A	01	0203	

Revision	Revision Description
01	Initial Transmittal

This document and its design content is copyright ©. It shall be read in conjunction with all other associated project information including models, specifications, schedules and related consultants documents. Do not scale from documents. All dimensions to be checked on site. Immediately report any discrepancies, errors or omissions on this document to the Originator. If in doubt ASK.

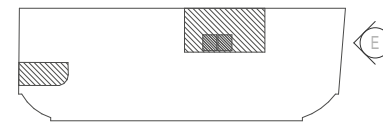

ELEVATION KEY PLAN  
scale 1:1000



Please Note:  
EXISTING ELEVATIONS TO  
REMAIN THE SAME, NO CHANGE  
TO EXTERIOR ENVELOPE.

01	FOR PLANNING	BH	PM	20/07/2023
Revision	Description	Drawn	Checked	Date

CREATE  
DESIGN + ARCHITECTURE

Wigglesworth House 69 Southwark Bridge Road London SE1 9HH  
+44 207 021 0267 info@createdesign.org www.createdesign.org

70 Gray's Inn Road  
WC1X 8NH

Client  
Euro Grays Inn Inc.

<PRJ\_STATUS>  
SURVEY / EXISTING

EXISTING ELEVATION E

CDA Ref	Scale(s)	Original Paper Size
743	1:100	A1

Drawing Number	Project	Originator	Volume	Level	Type	Role	Class	Number
743	CDA	ZZ	ZZ	DR	A	01	0204	

Revision	Revision Description
01	Initial Transmittal


This document and its design content is copyright ©. It shall be read in conjunction with all other associated project information including models, specifications, schedules and related consultants documents. Do not scale from documents. All dimensions to be checked on site. Immediately report any discrepancies, errors or omissions on this document to the Originator. If in doubt ASK.





ELEVATION F  
scale 1:100

Please Note:  
EXISTING ELEVATIONS TO  
REMAIN THE SAME, NO CHANGE  
TO EXTERIOR ENVELOPE.

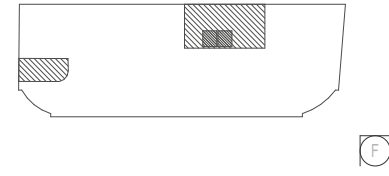

ELEVATION KEY PLAN  
scale 1:1000

01	FOR PLANNING	BH	PM	20/07/2023
Revision	Description	Drawn	Checked	Date

# CREATE

DESIGN + ARCHITECTURE

Wigglesworth House 69 Southwark Bridge Road London SE1 9HH  
+44 207 021 0267 info@createdesign.org www.createdesign.org

## 70 Gray's Inn Road

WC1X 8NH

Client

Euro Grays Inn Inc.

<PRJ\_STATUS>

SURVEY / EXISTING

## EXISTING ELEVATION F

CDA Ref	Scale(s)	Original Paper Size
743	1:100	A1

Drawing Number	Project	Originator	Volume	Level	Type	Role	Class	Number
743	CDA	ZZ	ZZ	DR	A	01	0205	

Revision	Revision Description
01	Initial Transmittal

This document and its design content is copyright ©. It shall be read in conjunction with all other associated project information including models, specifications, schedules and related consultants documents. Do not scale from documents. All dimensions to be checked on site. Immediately report any discrepancies, errors or omissions on this document to the Originator. If in doubt ASK.