

PORTPOOL LANE


VERULAM STREET

GRAYS INN ROAD

GROUND FLOOR PLAN
scale 1:100

SCALE 1:100
0 3000 6000 9000mm

NOTE:
DRAWING SAME AS THE EXISTING,
NO PROPOSED CHANGES .

 

01	FOR PLANNING	BH	PM	20/07/2023
Revision	Description	Drawn	Checked	Date

CREATE
DESIGN + ARCHITECTURE

Wigglesworth House 69 Southwark Bridge Road London SE1 9HH
+44 207 021 0267 info@createdesign.org www.createdesign.org

70 Gray's Inn Road

WC1X 8NH

Client

Euro Grays Inn Inc.

<PRJ_STATUS>

PROPOSED PLANNING


PROPOSED GROUND FLOOR PLAN

CDA Ref	Scale(s)	Original Paper Size
743	1:100	A1

Drawing Number							
Project	Originator	Volume	Level	Type	Role	Class	Number
743	CDA	ZZ	00	DR	A	05	0100

Revision	Revision Description
01	Initial Transmittal

This document and its design content is copyright ©. It shall be read in conjunction with all other associated project information including models, specifications, schedules and related consultants documents. Do not scale from documents. All dimensions to be checked on site. Immediately report any discrepancies, errors or omissions on this document to the Originator. If in doubt ASK.

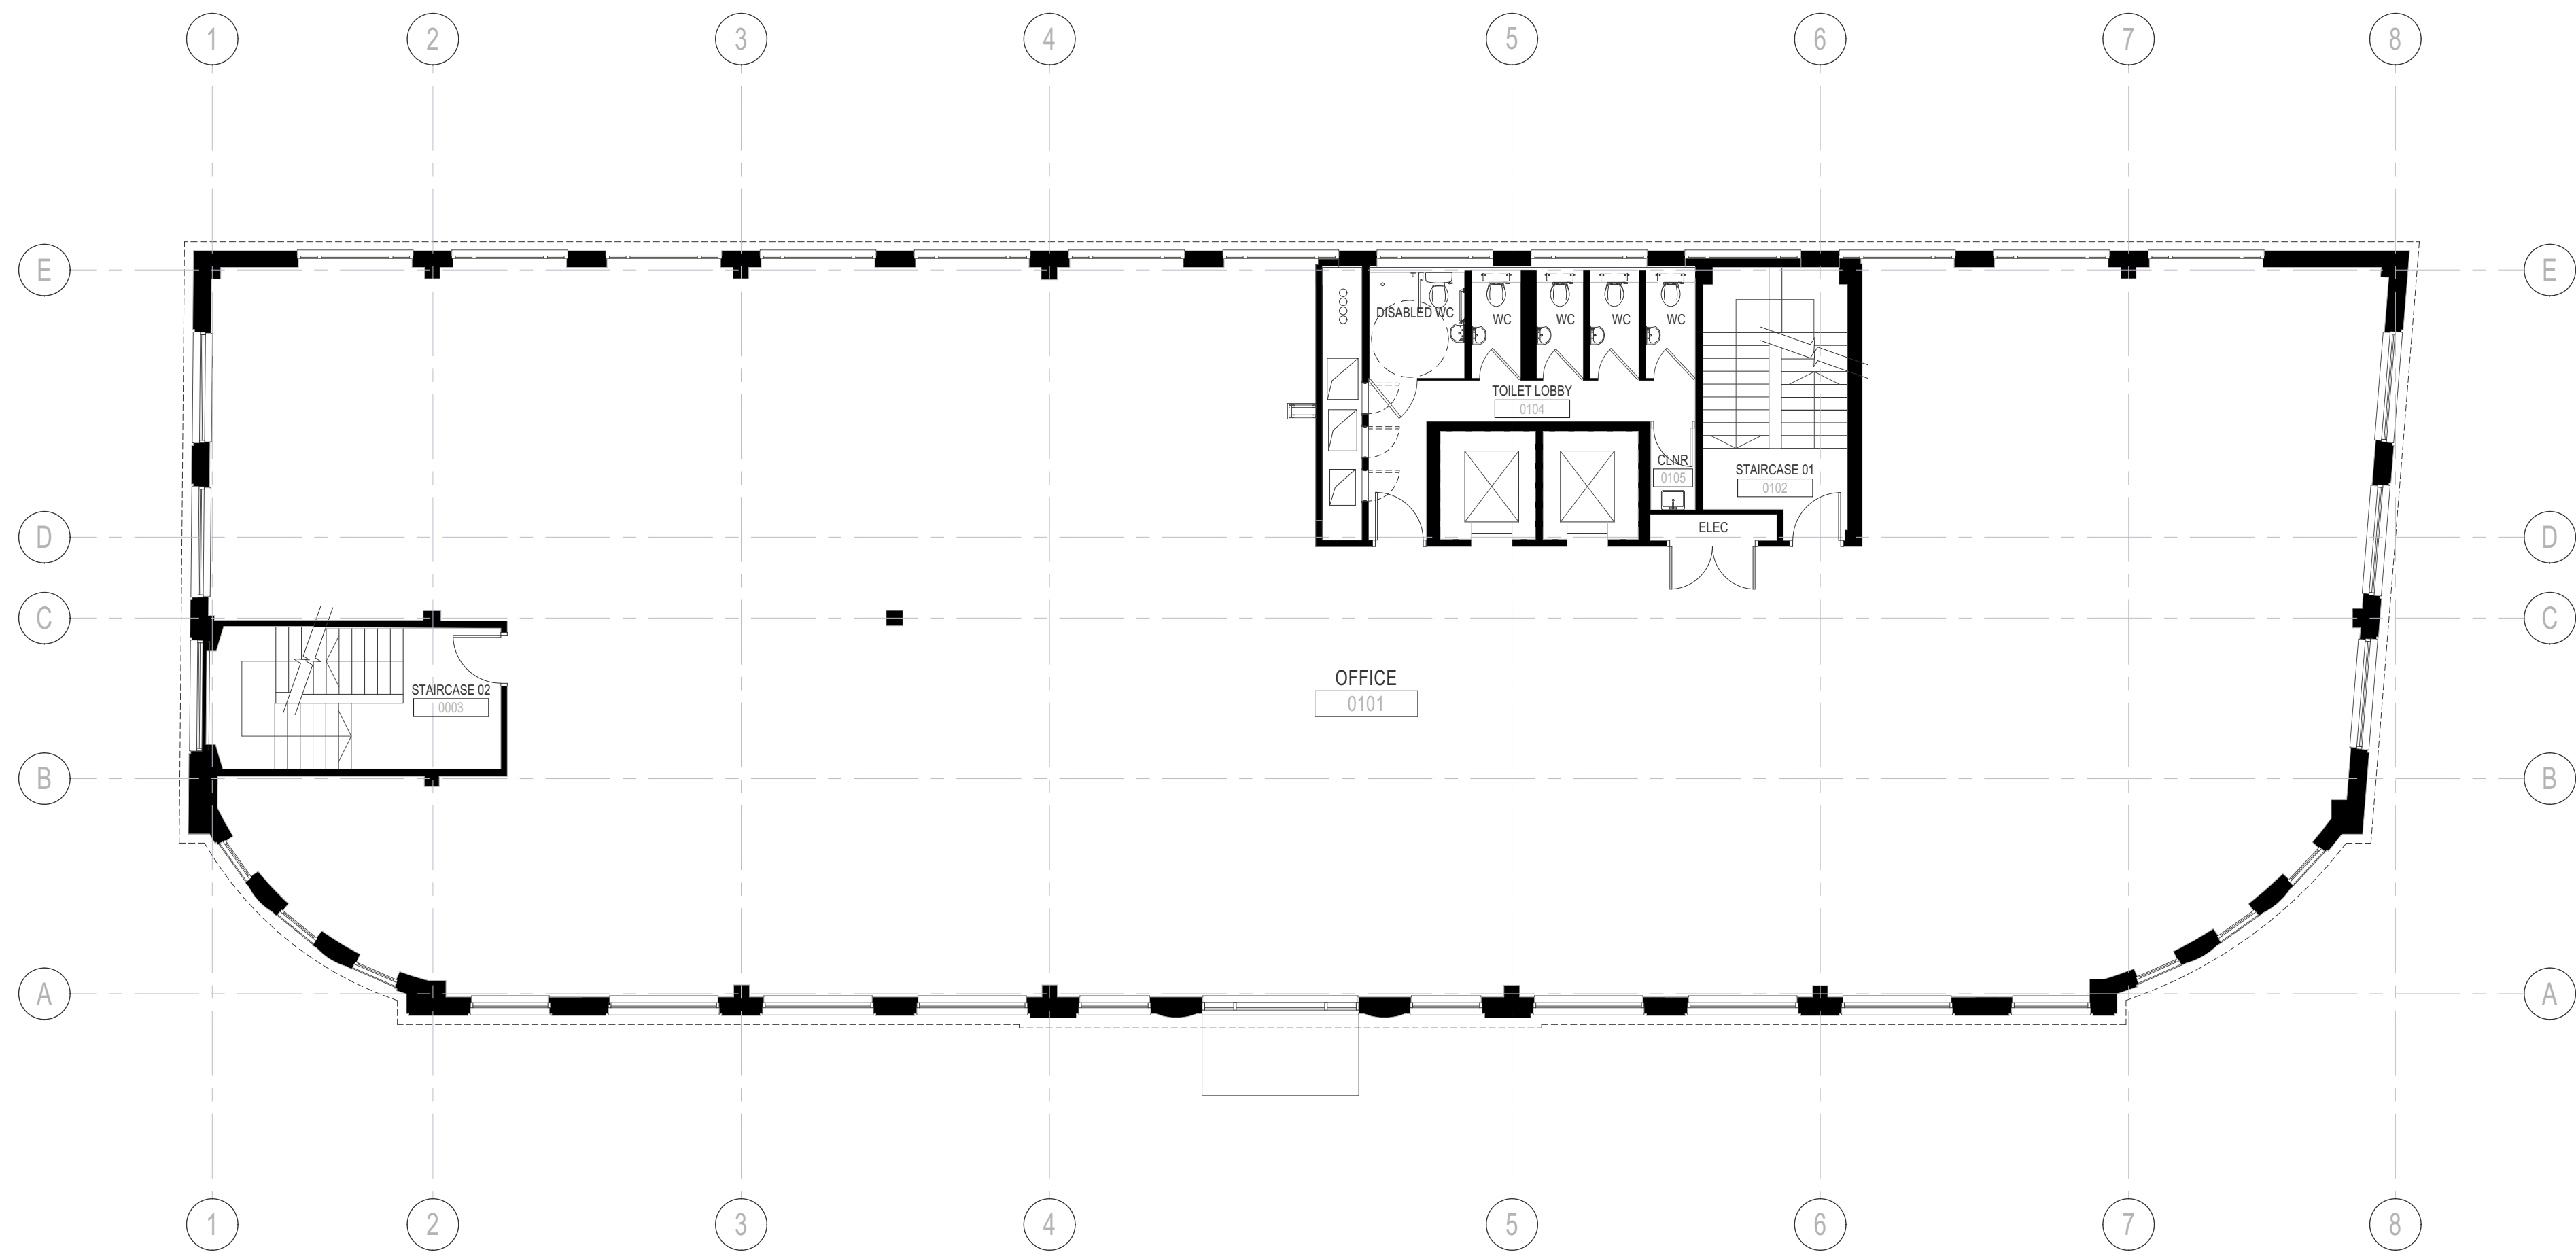

FIRST FLOOR PLAN
scale 1:100



NOTE:
DRAWING SAME AS THE EXISTING,
NO PROPOSED CHANGES .



01	FOR PLANNING	BH	PM	20/07/2023
Revision	Description	Drawn	Checked	Date

CREATE
DESIGN + ARCHITECTURE

Wigglesworth House 69 Southwark Bridge Road London SE1 9HH
+44 207 021 0267 info@createdesign.org www.createdesign.org

70 Gray's Inn Road
WC1X 8NH
Client
Euro Grays Inn Inc.


<PRJ_STATUS>
PROPOSED PLANNING
PROPOSED FIRST FLOOR PLAN

CDA Ref	Scale(s)	Original Paper Size
743	1:100	A1

Drawing Number						
Project	Originator	Volume	Level	Type	Role	Class Number
743	CDA	ZZ	01	DR	A	05 0101

Revision	Revision Description
01	Initial Transmittal

This document and its design content is copyright ©. It shall be read in conjunction with all other associated project information including models, specifications, schedules and related consultants documents. Do not scale from documents. All dimensions to be checked on site. Immediately report any discrepancies, errors or omissions on this document to the Originator. If in doubt ASK.

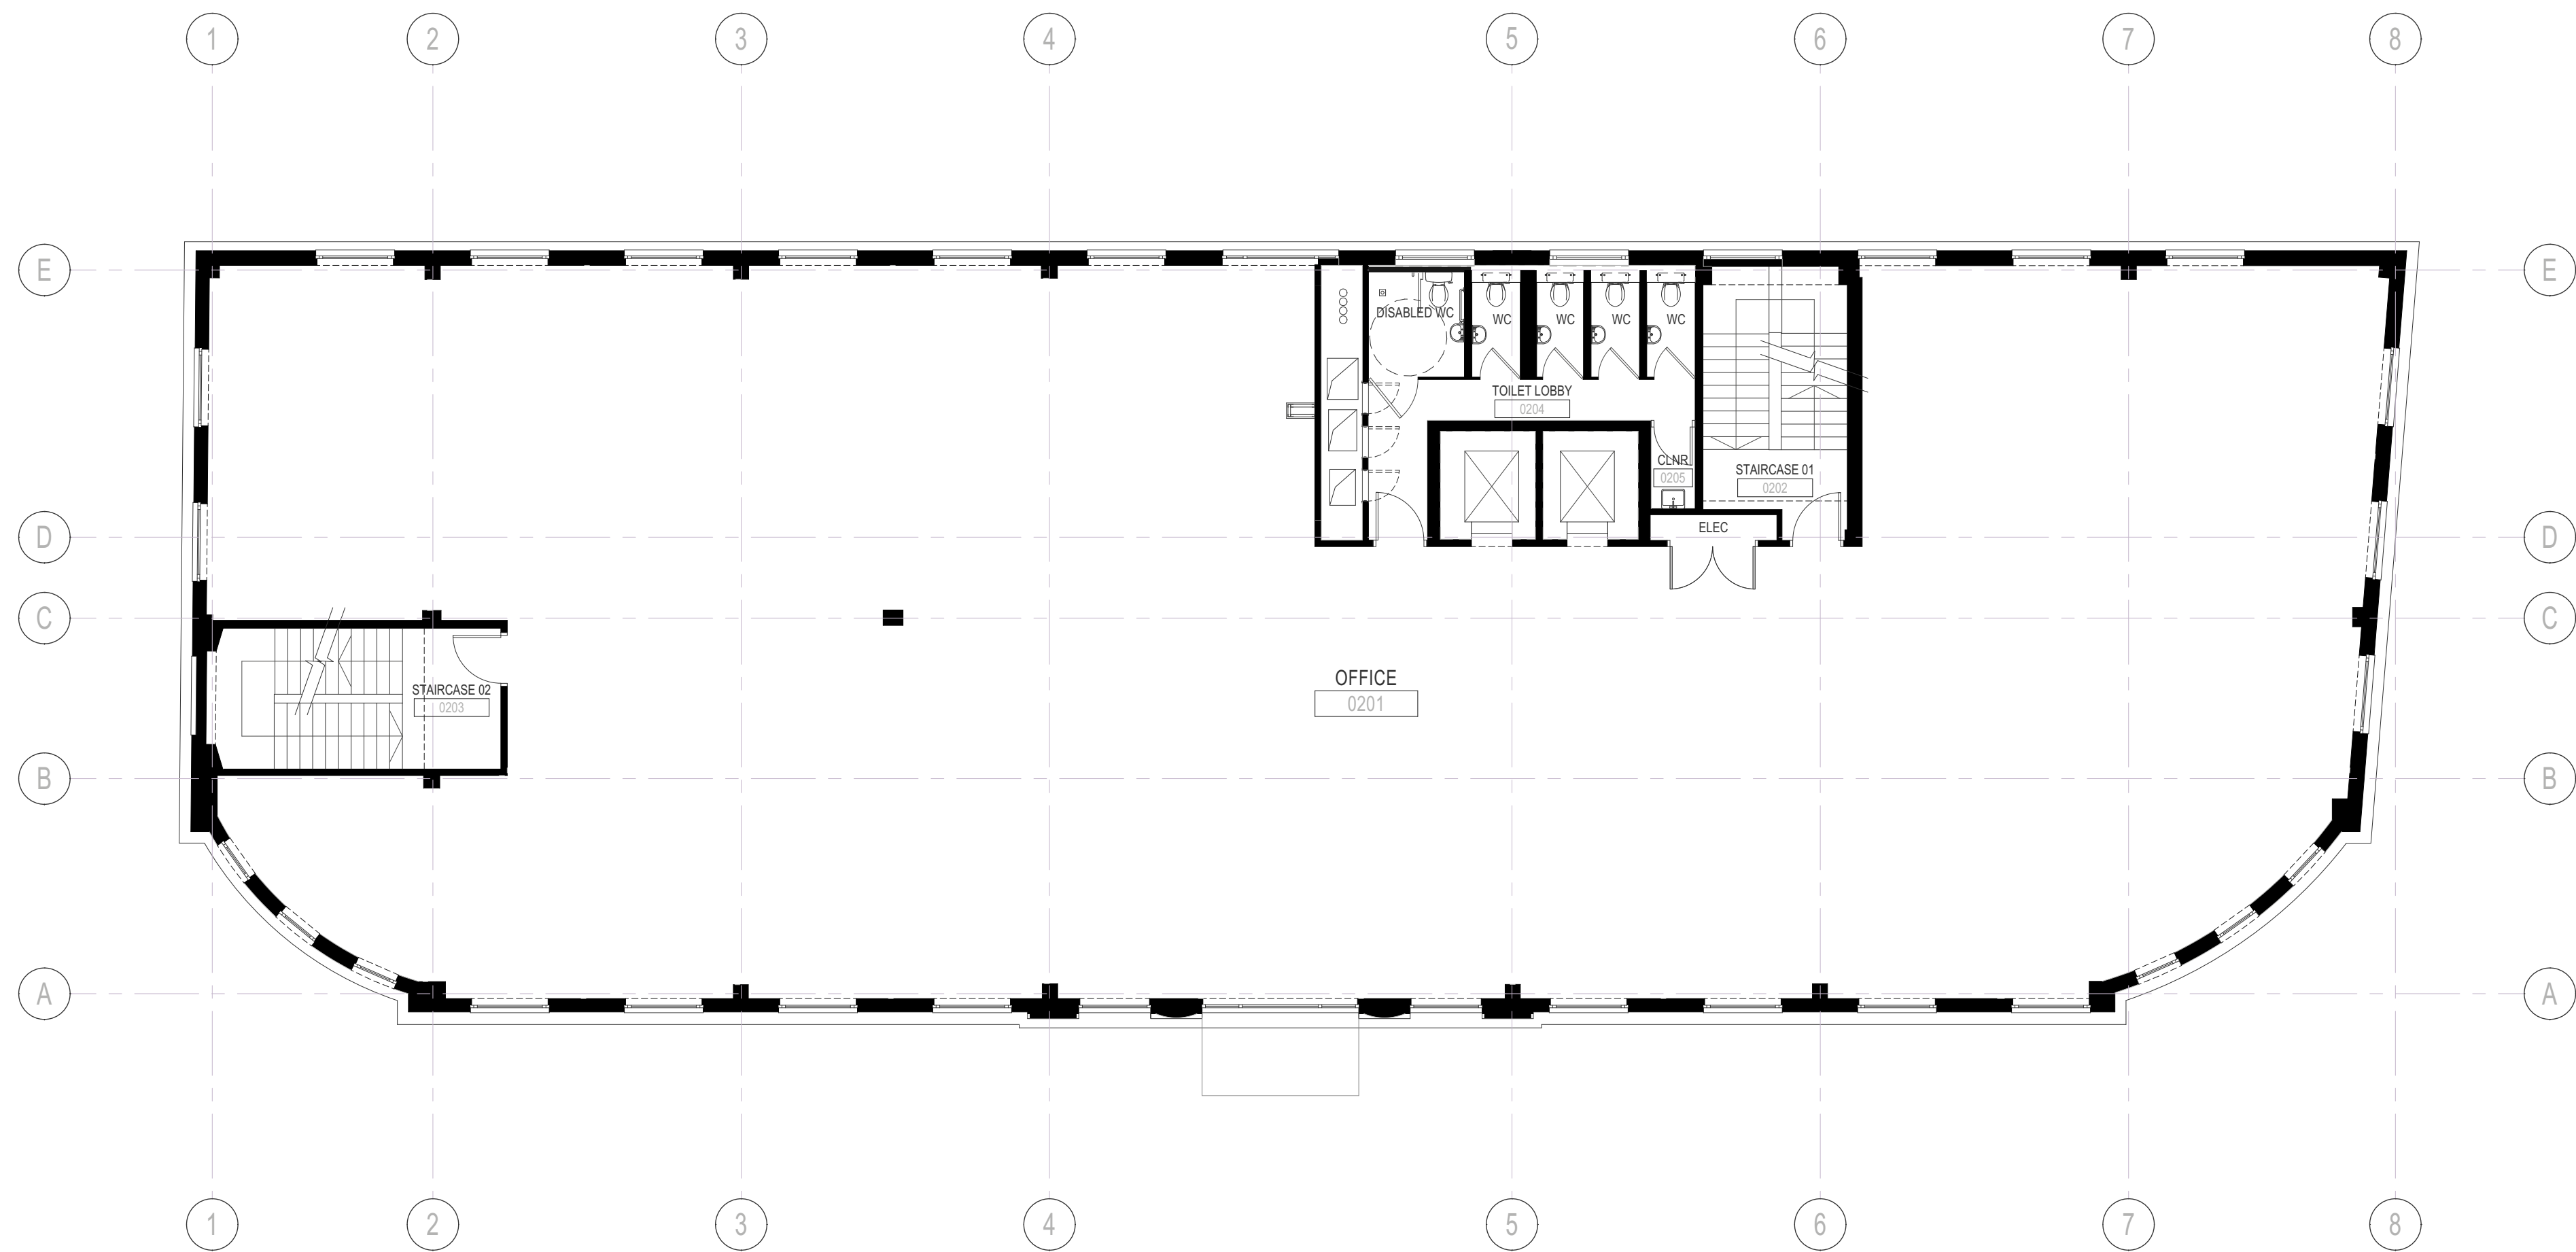

SECOND FLOOR PLAN
scale 1:100

NOTE:
DRAWING SAME AS THE EXISTING,
NO PROPOSED CHANGES .



01	FOR PLANNING	BH	PM	20/07/2023
Revision	Description	Drawn	Checked	Date

CREATE
DESIGN + ARCHITECTURE

Wigglesworth House 69 Southwark Bridge Road London SE1 9HH
+44 207 021 0267 info@createdesign.org www.createdesign.org

70 Gray's Inn Road
WC1X 8NH
Client
Euro Grays Inn Inc.

<PRJ_STATUS>
PROPOSED PLANNING

PROPOSED SECOND FLOOR LAYOUT

CDA Ref	Scale(s)	Original Paper Size
743	1:100	A1

Drawing Number							
Project	Originator	Volume	Level	Type	Role	Class	Number
743	CDA	ZZ	02	DR	A	05	0102

Revision	Revision Description
01	Initial Transmittal

This document and its design content is copyright ©. It shall be read in conjunction with all other associated project information including models, specifications, schedules and related consultants documents. Do not scale from documents. All dimensions to be checked on site. Immediately report any discrepancies, errors or omissions on this document to the Originator. If in doubt ASK.



THIRD FLOOR PLAN
scale 1:100

NOTE:
Educational layout shown indicatively,
to be finalised by the end user.



02	FOR PLANNING	BH	PM	24/07/2023
01	FOR PLANNING	BH	PM	20/07/2023
Revision	Description	Drawn	Checked	Date

CREATE
DESIGN + ARCHITECTURE

Wigglesworth House 69 Southwark Bridge Road London SE1 9HH
+44 207 021 0267 info@createdesign.org www.createdesign.org

70 Gray's Inn Road
WC1X 8NH

Client
Euro Grays Inn Inc.

<PRJ_STATUS>

PROPOSED PLANNING


PROPOSED THIRD FLOOR LEVEL

CDA Ref	Scale(s)	Original Paper Size
743	1:100	A1

Drawing Number							
Project	Originator	Volume	Level	Type	Role	Class	Number
743	CDA	ZZ	03	DR	A	05	0103

Revision	Revision Description
02	Initial Transmittal

This document and its design content is copyright ©. It shall be read in conjunction with all other associated project information including models, specifications, schedules and related consultants documents. Do not scale from documents. All dimensions to be checked on site. Immediately report any discrepancies, errors or omissions on this document to the Originator. If in doubt ASK.

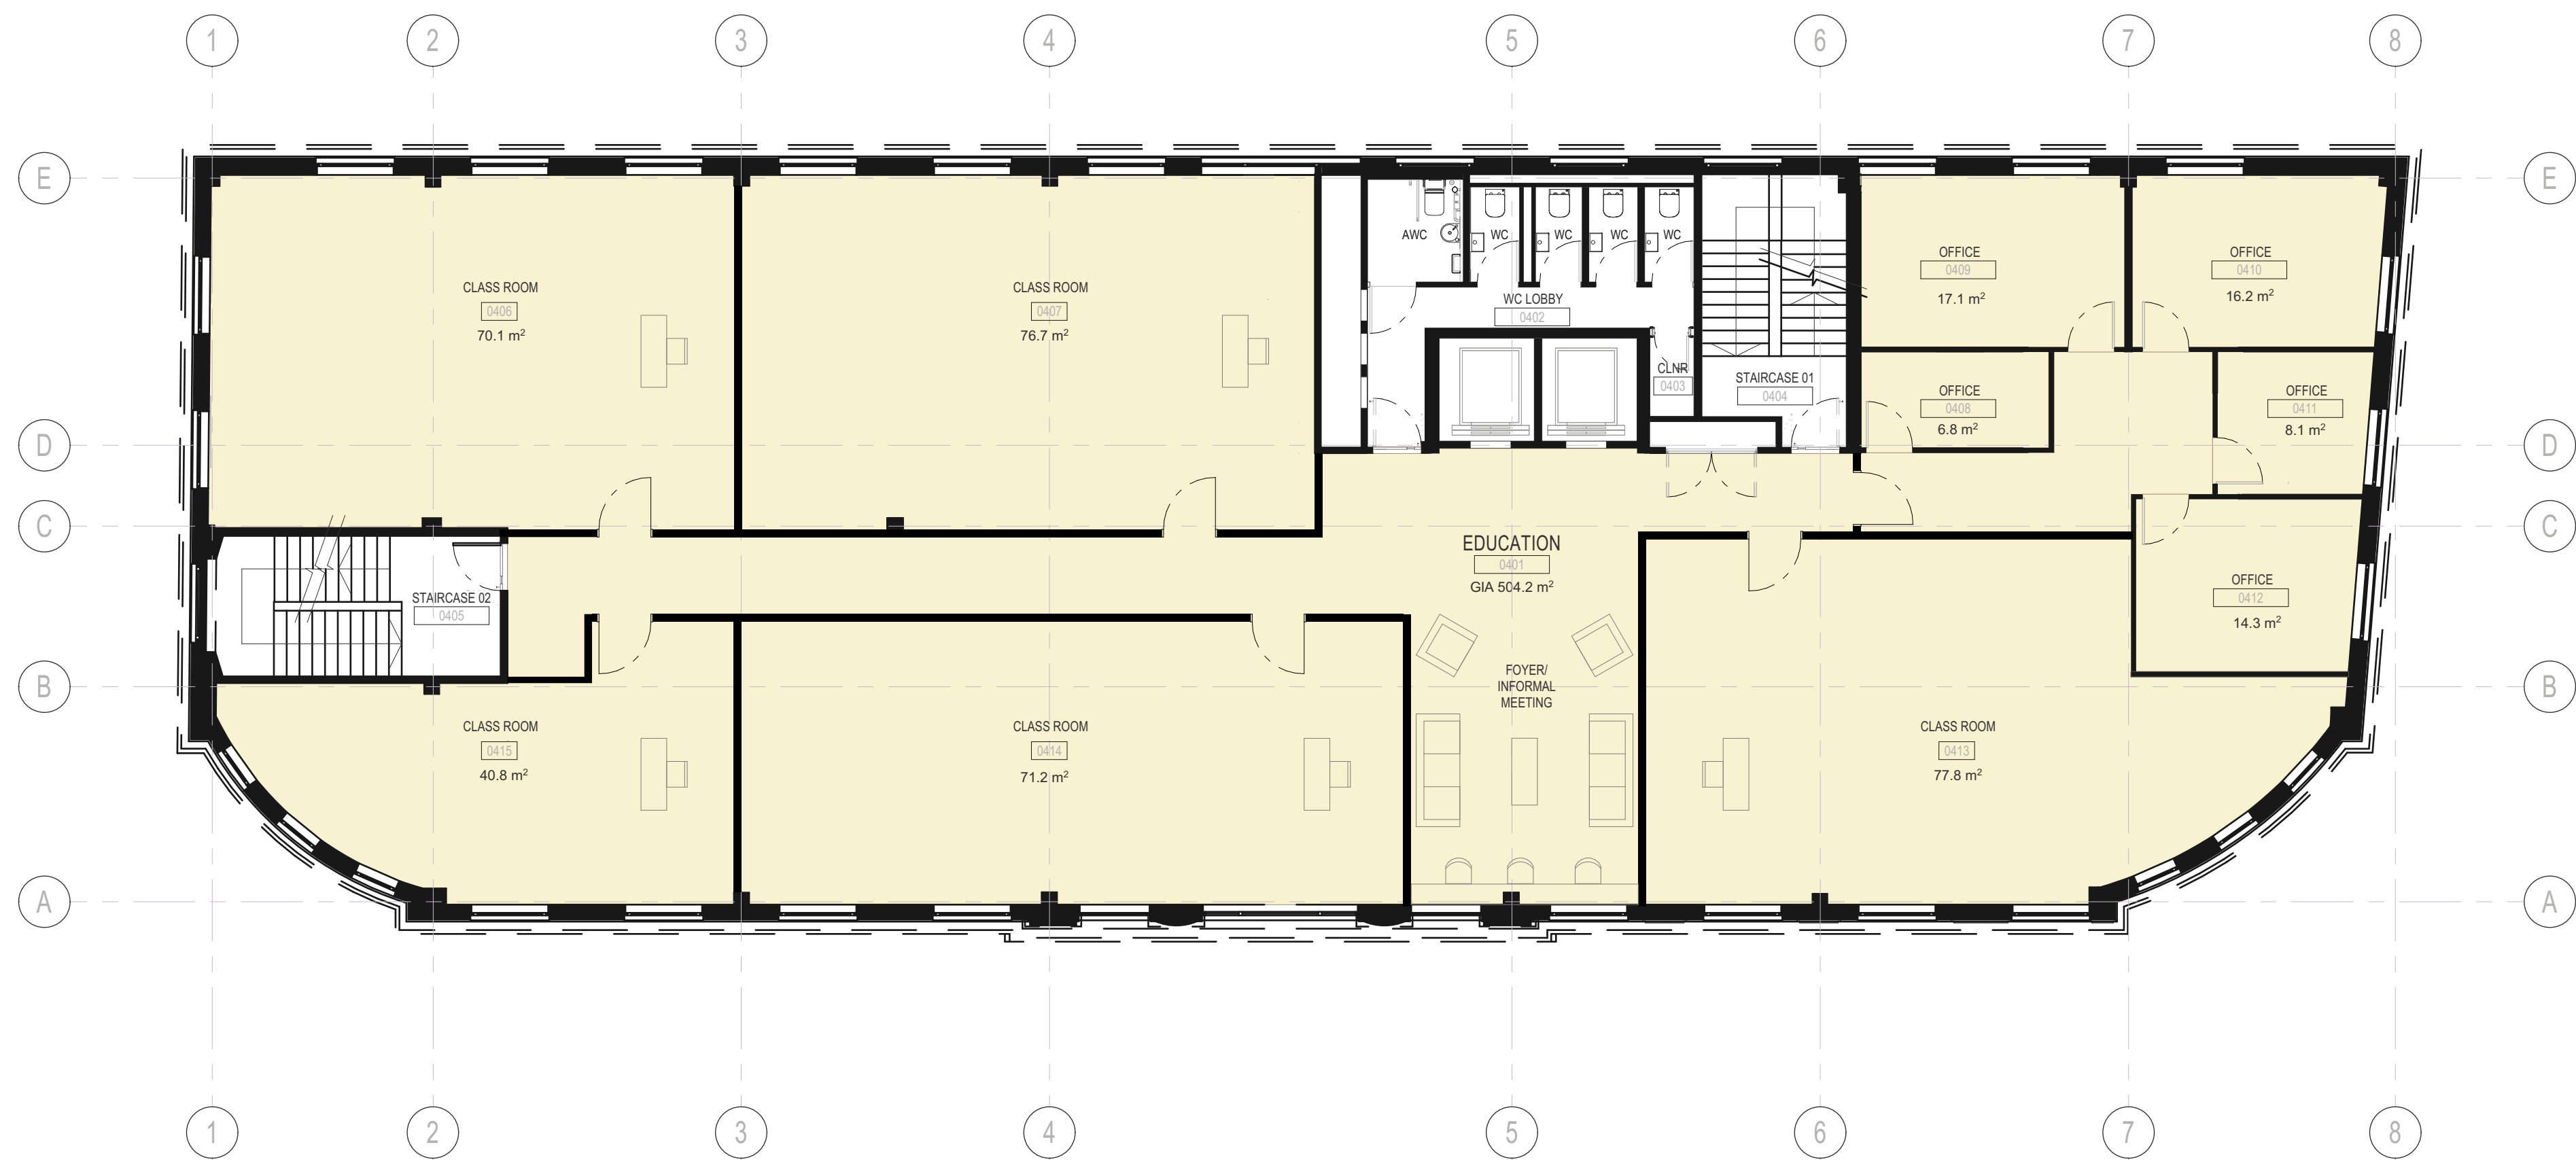

FOURTH FLOOR PLAN
scale 1:100



NOTE:
Educational layout shown indicatively,
to be finalised by the end user.



02	FOR PLANNING	BH	PM	24/07/2023
01	FOR PLANNING	BH	PM	20/07/2023
Revision	Description	Drawn	Checked	Date

CREATE

DESIGN + ARCHITECTURE

Wigglesworth House 69 Southwark Bridge Road London SE1 9HH
+44 207 021 0267 info@createdesign.org www.createdesign.org

70 Gray's Inn Road
WC1X 8NH

Client
Euro Grays Inn Inc.

<PRJ_STATUS>

PROPOSED PLANNING

PROPOSED FOURTH FLOOR LEVEL

CDA Ref	Scale(s)	Original Paper Size
743	1:100	A1

Drawing Number						
Project	Originator	Volume	Level	Type	Role	Class Number
743	CDA	ZZ	04	DR	A	05 0104

Revision	Revision Description
02	Initial Transmittal

This document and its design content is copyright ©. It shall be read in conjunction with all other associated project information including models, specifications, schedules and related consultants documents. Do not scale from documents. All dimensions to be checked on site. Immediately report any discrepancies, errors or omissions on this document to the Originator. If in doubt ASK.



FIFTH FLOOR PLAN
scale 1:100



NOTE:
Educational layout shown indicatively,
to be finalised by the end user.



02	FOR PLANNING	BH	PM	24/07/2023
01	FOR PLANNING	BH	PM	20/07/2023
Revision	Description	Drawn	Checked	Date

CREATE
DESIGN + ARCHITECTURE

Wigglesworth House 69 Southwark Bridge Road London SE1 9HH
+44 207 021 0267 info@createdesign.org www.createdesign.org

70 Gray's Inn Road
WC1X 8NH
Client
Euro Grays Inn Inc.

<PRJ_STATUS>

PROPOSED PLANNING


PROPOSED FIFTH FLOOR LAYOUT

CDA Ref	Scale(s)	Original Paper Size
743	1:100	A1

Drawing Number							
Project	Originator	Volume	Level	Type	Role	Class	Number
743	CDA	ZZ	05	DR	A	05	0105


Revision	Revision Description
02	Initial Transmittal

This document and its design content is copyright ©. It shall be read in conjunction with all other associated project information including models, specifications, schedules and related consultants documents. Do not scale from documents. All dimensions to be checked on site. Immediately report any discrepancies, errors or omissions on this document to the Originator. If in doubt ASK.

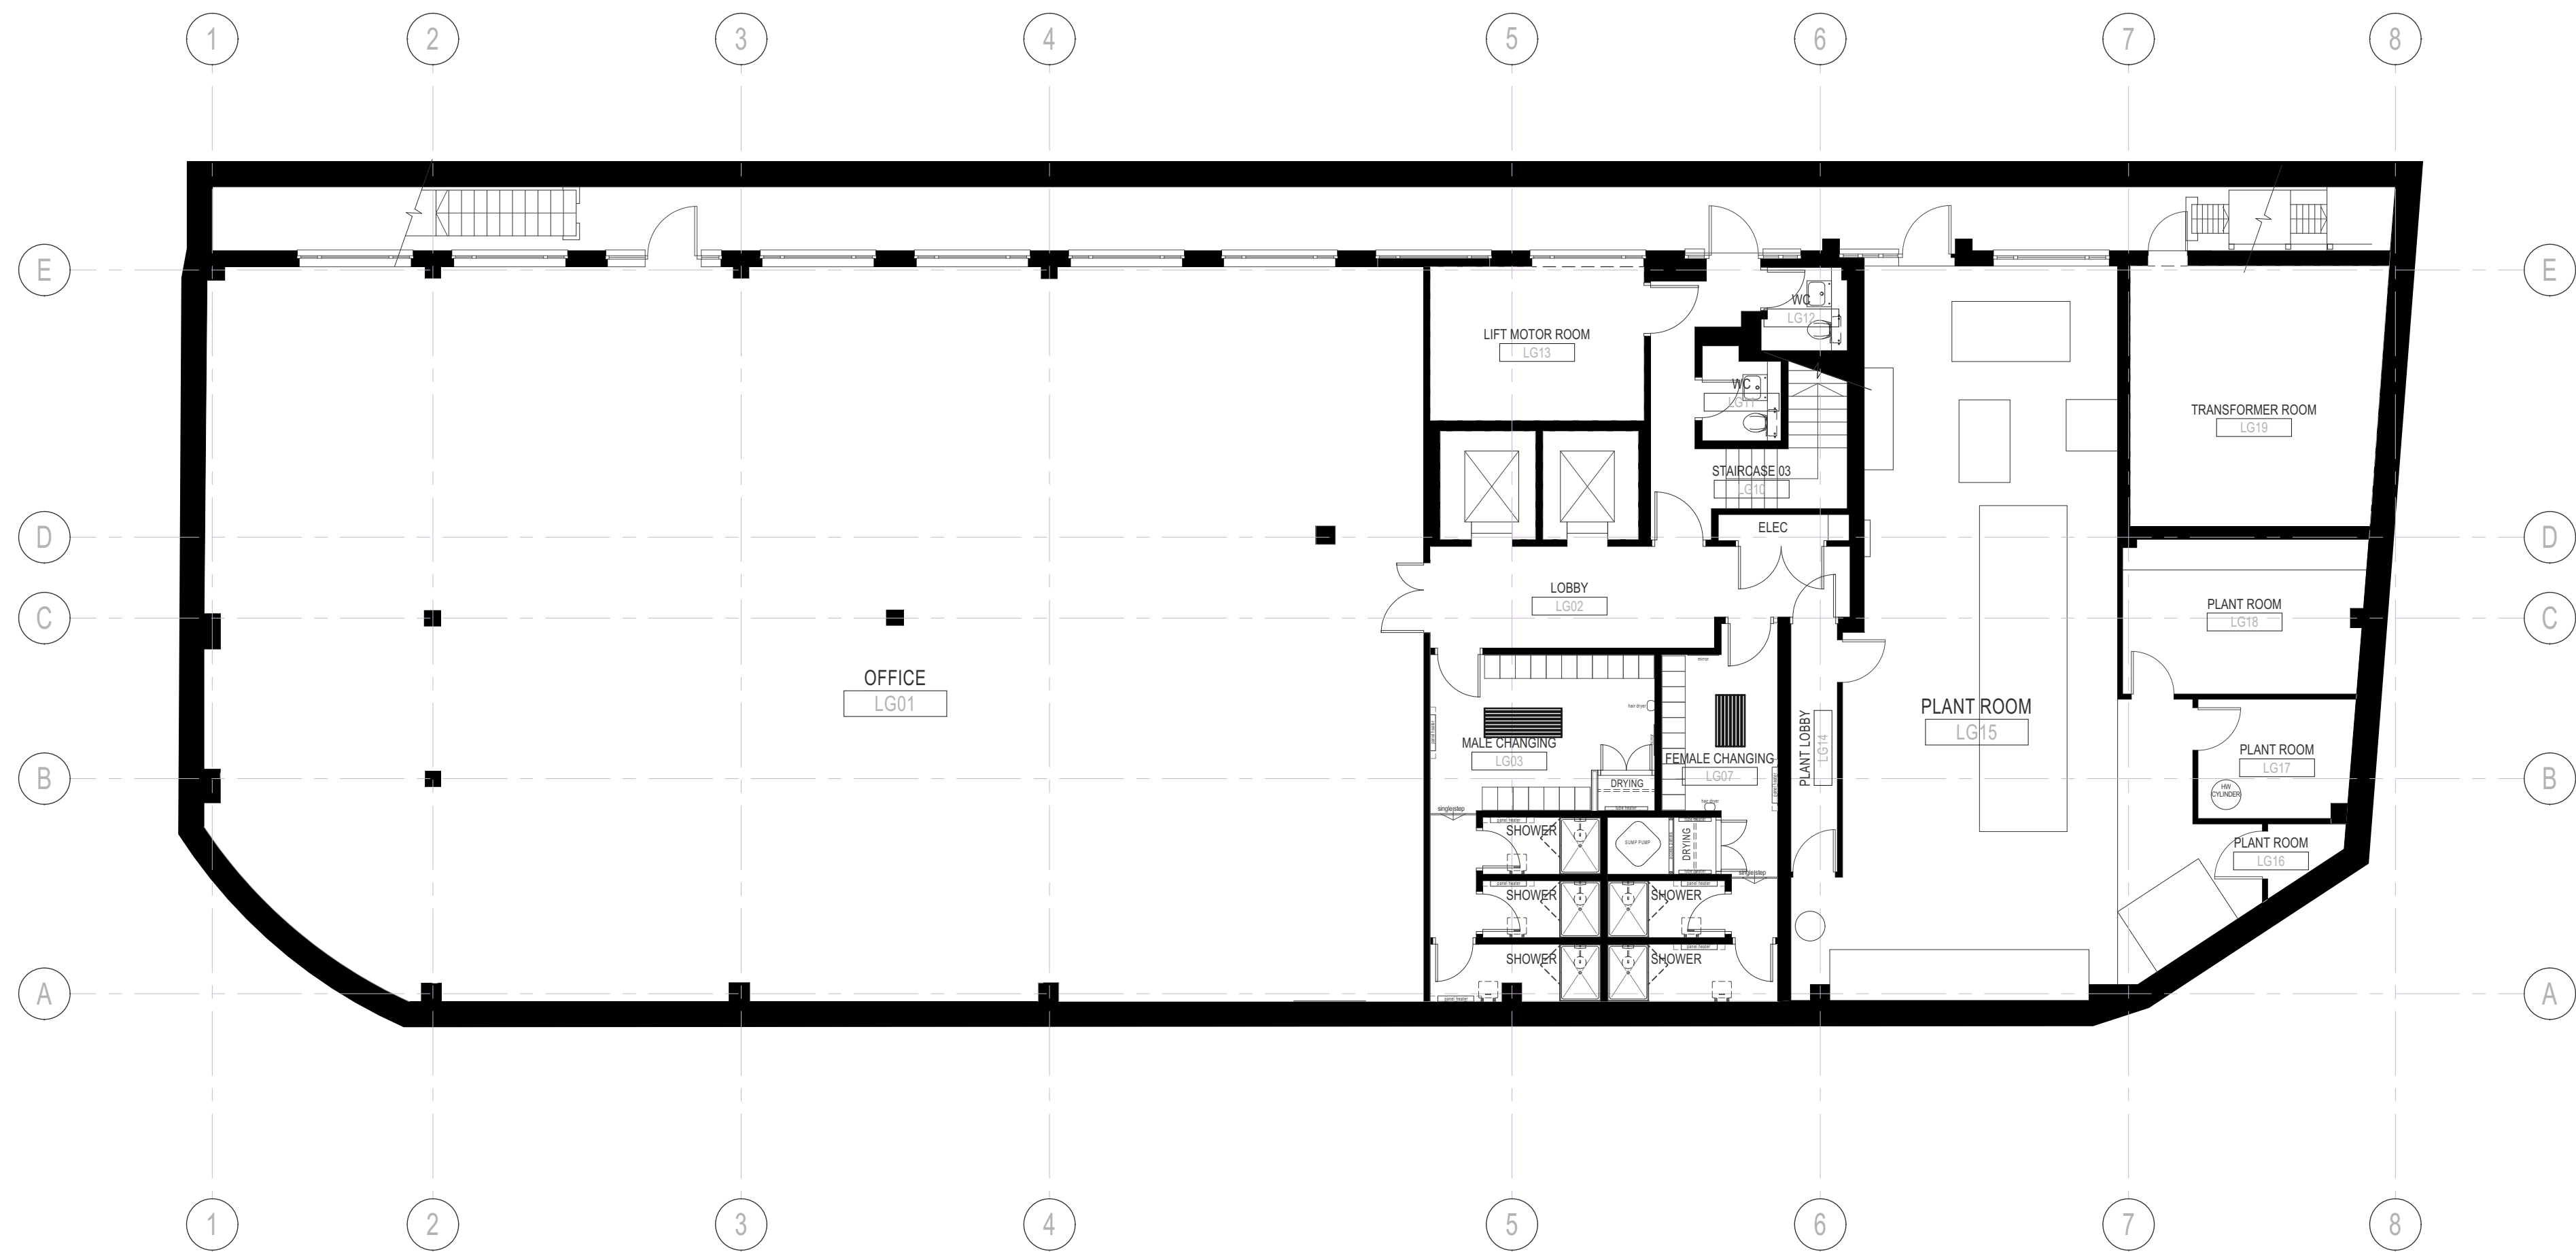

LOWER GROUND FLOOR PLAN
scale 1:100

NOTE:
DRAWING SAME AS THE EXISTING,
NO PROPOSED CHANGES .

 

01	FOR PLANNING	BH	PM	20/07/2023
Revision	Description	Drawn	Checked	Date

CREATE
DESIGN + ARCHITECTURE

Wigglesworth House 69 Southwark Bridge Road London SE1 9HH
+44 207 021 0267 info@createdesign.org www.createdesign.org

70 Gray's Inn Road

WC1X 8NH

Client

Euro Grays Inn Inc.

<PRJ_STATUS>

PROPOSED PLANNING

PROPOSED LOWER GROUND FLOOR PLAN

CDA Ref	Scale(s)	Original Paper Size
743	1:100	A1

Drawing Number							
Project	Originator	Volume	Level	Type	Role	Class	Number
743	CDA	ZZ	-01	DR	A	05	010L


Revision	Revision Description
01	Initial Transmittal

This document and its design content is copyright ©. It shall be read in conjunction with all other associated project information including models, specifications, schedules and related consultants documents. Do not scale from documents. All dimensions to be checked on site. Immediately report any discrepancies, errors or omissions on this document to the Originator. If in doubt ASK.



ELEVATION A
scale 1:100

Please Note:
ALL PROPOSED ELEVATIONS TO
REMAIN THE SAME AS EXISTING
ELEVATIONS.

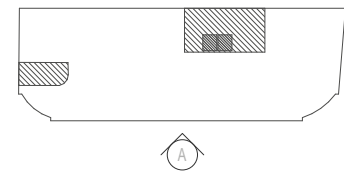

ELEVATION KEY PLAN
scale 1:1000

01	FOR PLANNING	BH	PM	20/07/2023
Revision	Description	Drawn	Checked	Date

CREATE
DESIGN + ARCHITECTURE

Wigglesworth House 69 Southwark Bridge Road London SE1 9HH
+44 207 021 0267 info@createdesign.org www.createdesign.org

70 Gray's Inn Road
WC1X 8NH

Client
Euro Grays Inn Inc.

<PRJ_STATUS>

PROPOSED PLANNING

PROPOSED ELEVATION A

CDA Ref	Scale(s)	Original Paper Size
743	1:100	A1


Drawing Number	Project	Originator	Volume	Level	Type	Role	Class	Number
743	CDA	ZZ	ZZ	DR	A	05	0200	

Revision	Revision Description
01	Initial Transmittal

This document and its design content is copyright ©. It shall be read in conjunction with all other associated project information including models, specifications, schedules and related consultants documents. Do not scale from documents. All dimensions to be checked on site. Immediately report any discrepancies, errors or omissions on this document to the Originator. If in doubt ASK.


SCALE 1:100

0 3000 6000 9000mm

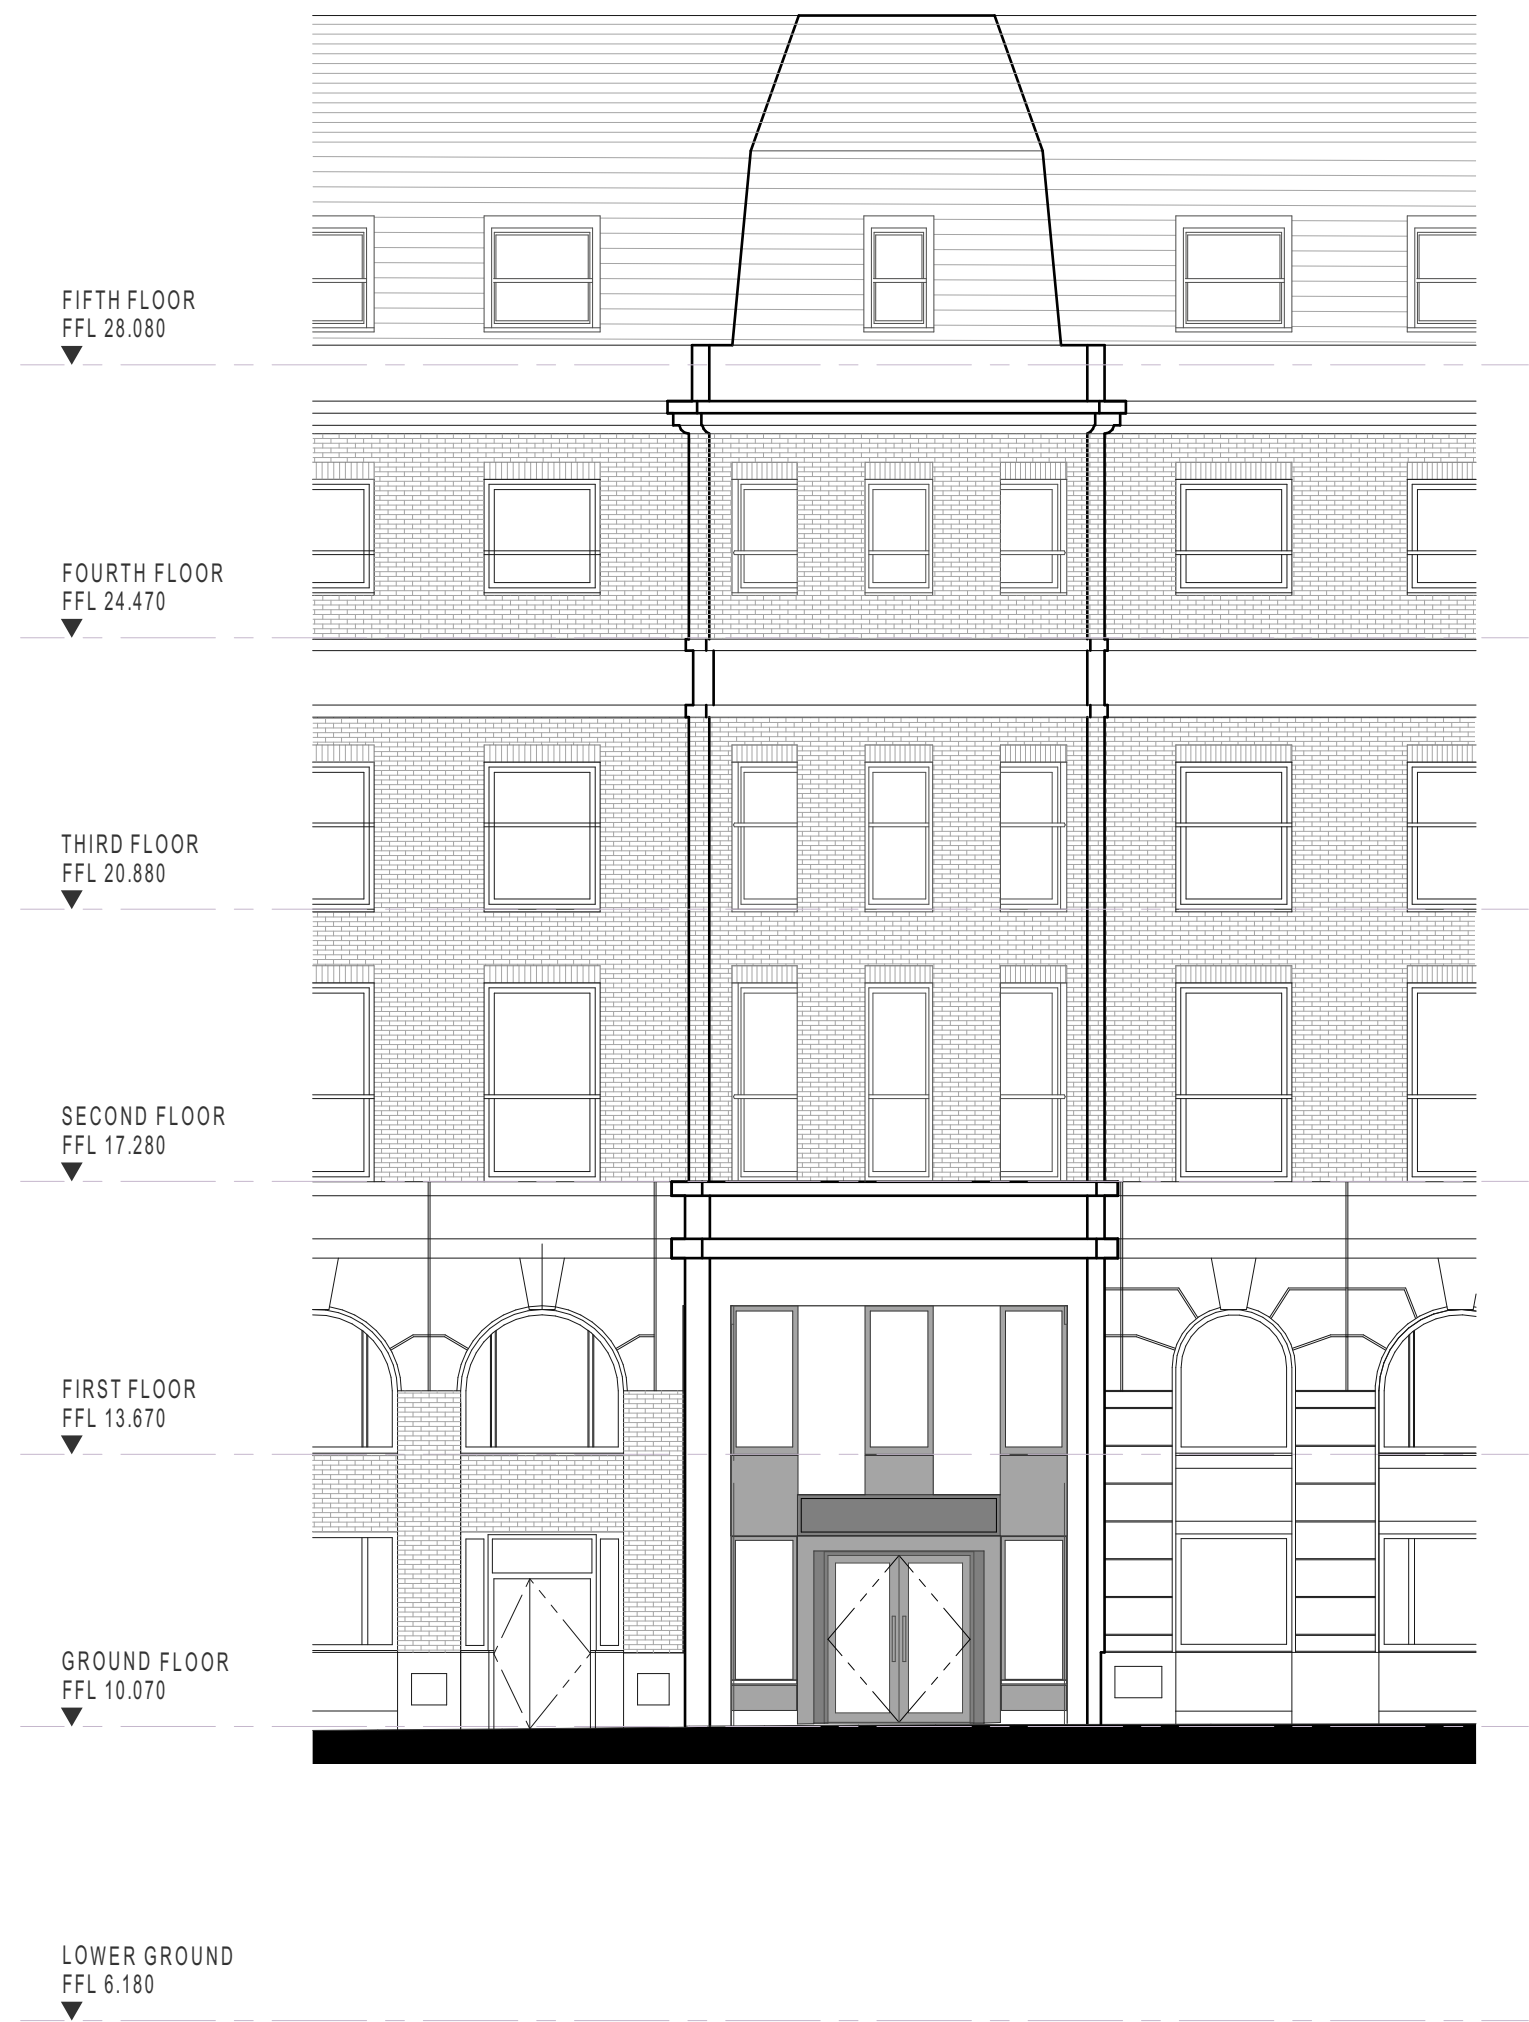

ELEVATION B
scale 1:100

Please Note:
ALL PROPOSED ELEVATIONS TO
REMAIN THE SAME AS EXISTING
ELEVATIONS.

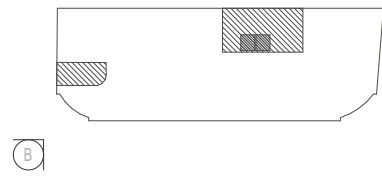

ELEVATION KEY PLAN
scale 1:1000

01	FOR PLANNING	BH	PM	20/07/2023
Revision	Description	Drawn	Checked	Date

CREATE
DESIGN + ARCHITECTURE

Wigglesworth House 69 Southwark Bridge Road London SE1 9HH
+44 207 021 0267 info@createdesign.org www.createdesign.org

70 Gray's Inn Road

WC1X 8NH

Client

Euro Grays Inn Inc.

<PRJ_STATUS>

PROPOSED PLANNING

PROPOSED ELEVATION B

CDA Ref	Scale(s)	Original Paper Size
743	1:100	A1

Drawing Number							
Project	Originator	Volume	Level	Type	Role	Class	Number
743	CDA	ZZ	ZZ	DR	A	05	0201

Revision	Description
01	Initial Transmittal

This document and its design content is copyright ©. It shall be read in conjunction with all other associated project information including models, specifications, schedules and related consultants documents. Do not scale from documents. All dimensions to be checked on site. Immediately report any discrepancies, errors or omissions on this document to the Originator. If in doubt ASK.



ELEVATION KEY PLAN
scale 1:1000



ELEVATION C
scale 1:100



Please Note:
ALL PROPOSED ELEVATIONS TO
REMAIN THE SAME AS EXISTING
ELEVATIONS.

01	FOR PLANNING	BH	PM	20/07/2023
Revision	Description	Drawn	Checked	Date

CREATE
DESIGN + ARCHITECTURE

Wigglesworth House 69 Southwark Bridge Road London SE1 9HH
+44 207 021 0267 info@createdesign.org www.createdesign.org

70 Gray's Inn Road
WC1X 8NH

Client
Euro Grays Inn Inc.

<PRJ_STATUS>

PROPOSED PLANNING

PROPOSED ELEVATION C

CDA Ref	Scale(s)	Original Paper Size
743	1:100	A1

Drawing Number	Project	Originator	Volume	Level	Type	Role	Class	Number
743	CDA	ZZ	ZZ	DR	A	05	0202	

Revision	Revision Description
01	Initial Transmittal


This document and its design content is copyright ©. It shall be read in conjunction with all other associated project information including models, specifications, schedules and related consultants documents. Do not scale from documents. All dimensions to be checked on site. Immediately report any discrepancies, errors or omissions on this document to the Originator. If in doubt ASK.



ELEVATION D
scale 1:100

SCALE 1:100
0 3000 6000 9000mm

Please Note:
ALL PROPOSED ELEVATIONS TO
REMAIN THE SAME AS EXISTING
ELEVATIONS.

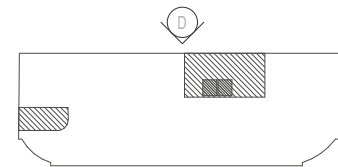

ELEVATION KEY PLAN
scale 1:1000

01	FOR PLANNING	BH	PM	20/07/2023
Revision	Description	Drawn	Checked	Date

CREATE
DESIGN + ARCHITECTURE

Wigglesworth House 69 Southwark Bridge Road London SE1 9HH
+44 207 021 0267 info@createdesign.org www.createdesign.org

70 Gray's Inn Road
WC1X 8NH

Client
Euro Grays Inn Inc.

<PRJ_STATUS>

PROPOSED PLANNING


PROPOSED ELEVATION D

CDA Ref	Scale(s)	Original Paper Size
743	1:100	A1

Drawing Number	Project	Originator	Volume	Level	Type	Role	Class	Number
743	CDA	ZZ	ZZ	DR	A	05	0203	

Revision	Revision Description
01	Initial Transmittal

This document and its design content is copyright ©. It shall be read in conjunction with all other associated project information including models, specifications, schedules and related consultants documents. Do not scale from documents. All dimensions to be checked on site. Immediately report any discrepancies, errors or omissions on this document to the Originator. If in doubt ASK.

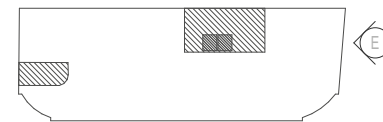

ELEVATION KEY PLAN
scale 1:1000



Please Note:
ALL PROPOSED ELEVATIONS TO
REMAIN THE SAME AS EXISTING
ELEVATIONS.

01	FOR PLANNING	BH	PM	20/07/2023
Revision	Description	Drawn	Checked	Date

CREATE
DESIGN + ARCHITECTURE

Wigglesworth House 69 Southwark Bridge Road London SE1 9HH
+44 207 021 0267 info@createdesign.org www.createdesign.org

70 Gray's Inn Road

WC1X 8NH

Client

Euro Grays Inn Inc.

<PRJ_STATUS>

PROPOSED PLANNING

PROPOSED ELEVATION E

CDA Ref	Scale(s)	Original Paper Size
743	1:100	A1

Drawing Number							
Project	Originator	Volume	Level	Type	Role	Class	Number
743	CDA	ZZ	ZZ	DR	A	05	0204


Revision	Revision Description
01	Initial Transmittal

This document and its design content is copyright ©. It shall be read in conjunction with all other associated project information including models, specifications, schedules and related consultants documents. Do not scale from documents. All dimensions to be checked on site. Immediately report any discrepancies, errors or omissions on this document to the Originator. If in doubt ASK.



ELEVATION F
scale 1:100

Please Note:
ALL PROPOSED ELEVATIONS TO
REMAIN THE SAME AS EXISTING
ELEVATIONS.

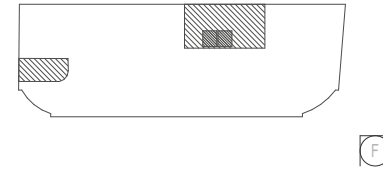

ELEVATION KEY PLAN
scale 1:1000

01	FOR PLANNING	BH	PM	20/07/2023
Revision	Description	Drawn	Checked	Date

CREATE
DESIGN + ARCHITECTURE

Wigglesworth House 69 Southwark Bridge Road London SE1 9HH
+44 207 021 0267 info@createdesign.org www.createdesign.org

70 Gray's Inn Road

WC1X 8NH

Client

Euro Grays Inn Inc.

<PRJ_STATUS>

PROPOSED PLANNING

PROPOSED ELEVATION F

CDA Ref	Scale(s)	Original Paper Size
743	1:100	A1

Drawing Number							
Project	Originator	Volume	Level	Type	Role	Class	Number
743	CDA	ZZ	ZZ	DR	A	05	0205

Revision	Description
01	Initial Transmittal

This document and its design content is copyright ©. It shall be read in conjunction with all other associated project information including models, specifications, schedules and related consultants documents. Do not scale from documents. All dimensions to be checked on site. Immediately report any discrepancies, errors or omissions on this document to the Originator. If in doubt ASK.