


SCALE: 1:100

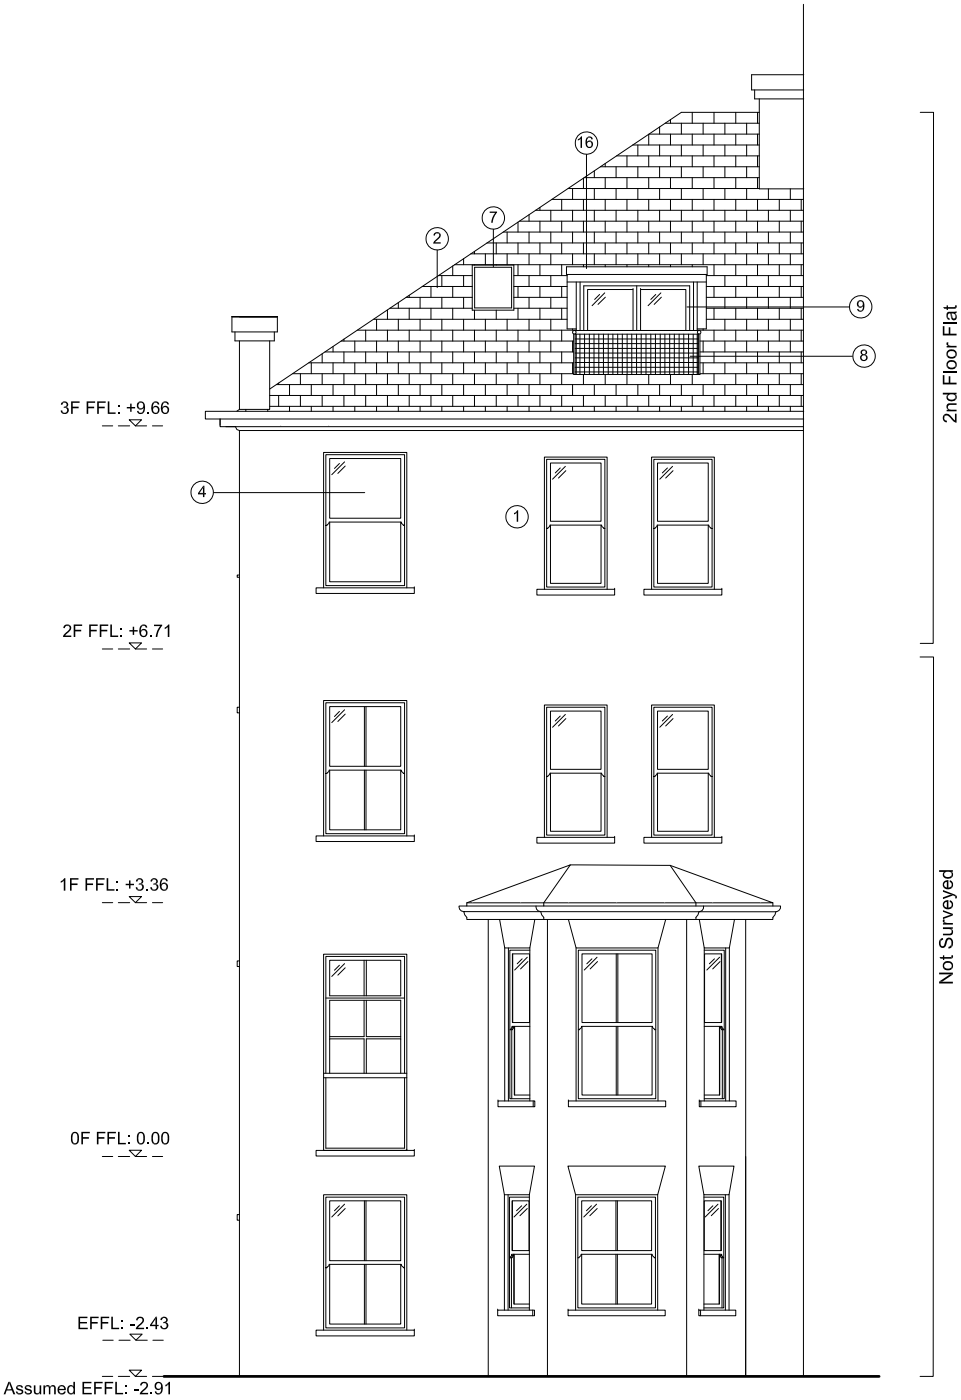

Northwest Elevation as Existing

- Keys--- Materials
- ① Orange/red brickwork
 - ② Grey slate tiles
 - ④ Single glazed timber sash windows
 - ⑦ Aluminium roof lights
 - ⑧ Metal mesh balustrades
 - ⑨ Timber framed French door painted white
 - ⑪ Natural Zinc cladding for dormer wall and cheeks
 - ⑬ New vertical metal railing balustrade painted black
 - ⑮ New timber framed double glazed sliding door painted white
 - ⑯ Single ply membrane roof



Northwest Elevation as Proposed

COPYRIGHT: This drawing is copyright and may not be altered reproduced or used without the written permission of HbD

DRAWING SHEET Nos:
1.01 - Externals
2.01 - Plans
3.01 - Sections
4.01 - Elevations
5.01 - Specifications and Details
6.01 - Schedules and Notes

Project Description:
Loft alterations

REV B	Amend the material of the fire door to the rear balcony	YT	06.11.2023
REV A	Updated rear balcony	YT	07.07.2023
REV	DESCRIPTION	DRAWN	DATE

HEAL *by*
Design

Heal by Design
384 City Road London EC1V 2QA
E: design@healbydesign.co.uk

PROJECT TITLE
Top Flat, 23 Adamson Road, London NW3 3HU

DRAWING DETAIL
Northwest Elevations as Existing and Proposed

CLIENT Miss Zhuang		Scale 1:100	
Page Size A3	Drawn YT	Checked JQ	Status Planning
Drawing Number 4.03		Rev B	Date 06.11.2023