



0 2.0 m 5 m 10 m




SCALE: 1:100

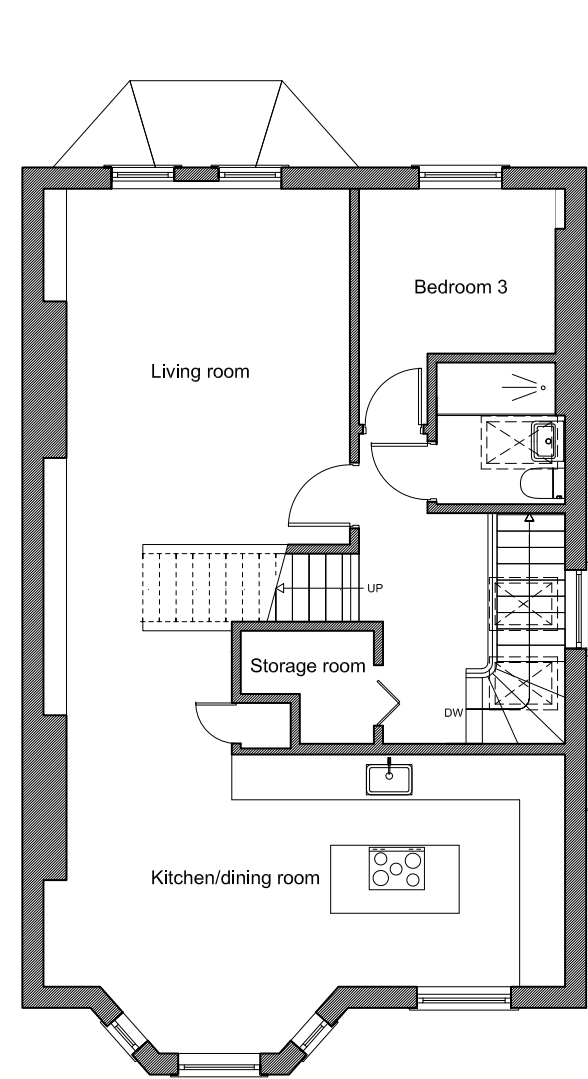

Second Floor Plan as Proposed
(no change)

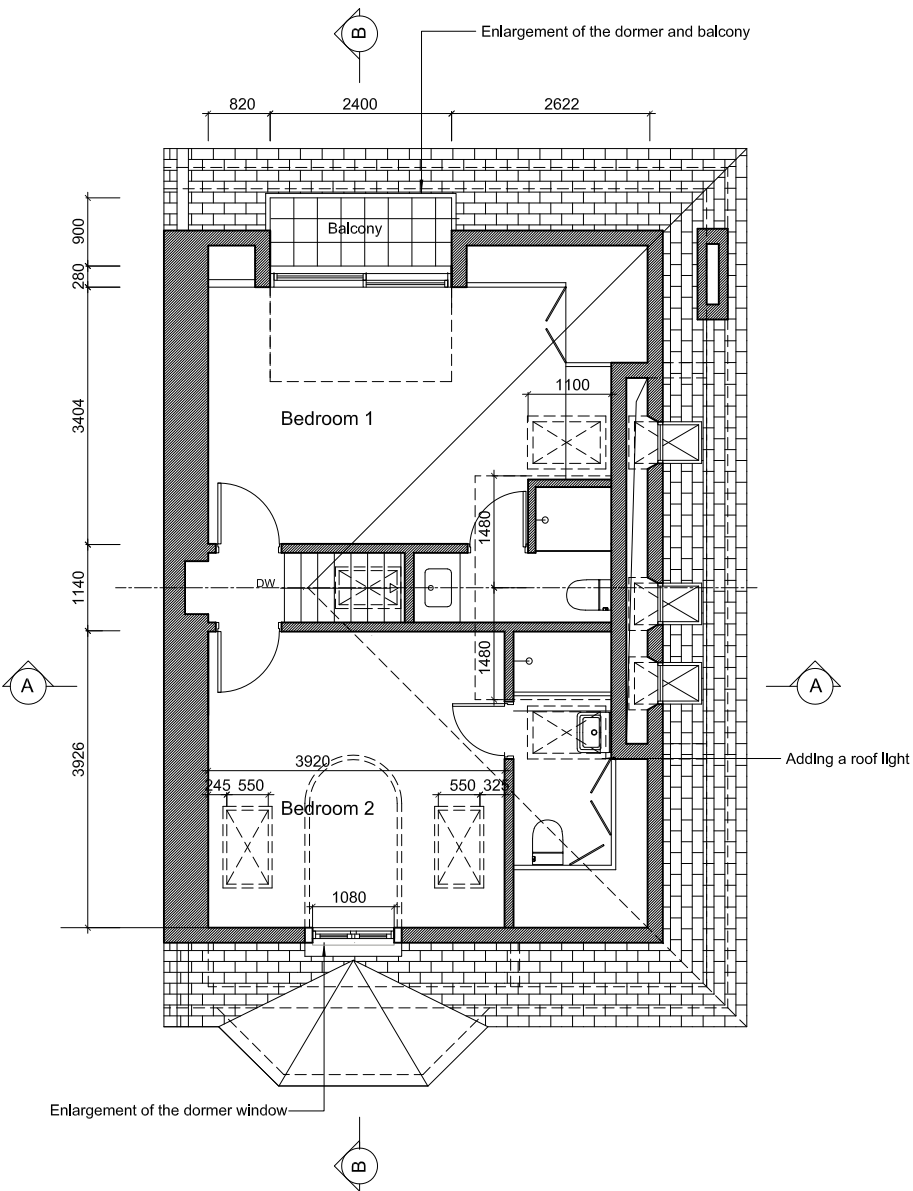

Third Floor Plan as Proposed

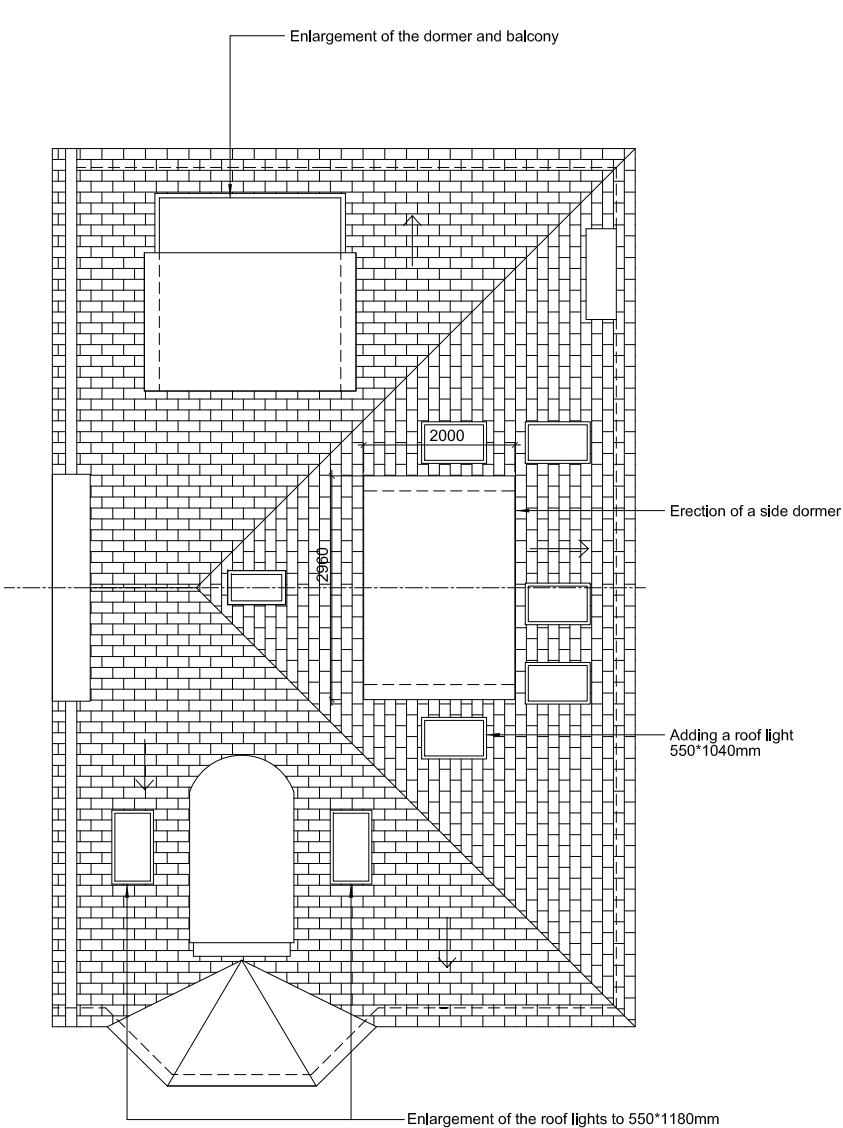

Roof Plan as Proposed

COPYRIGHT: This drawing is copyright and may not be altered reproduced or used without the written permission of HbD

DRAWING SHEET Nos:
1.01 - Externals
2.01 - Plans
3.01 - Sections
4.01 - Elevations
5.01 - Specifications and Details
6.01 - Schedules and Notes



Project Description:
Loft alterations

REV A	Updated rear balcony and front bay window roof	YT	07.07.2023
REV	DESCRIPTION	DRAWN	DATE

HEAL *by*
Design

Heat by Design
384 City Road London EC1V 2QA
E: design@healbydesign.co.uk

PROJECT TITLE
Top Flat, 23 Adamson Road, London NW3 3HU

DRAWING DETAIL
Proposed Plans

CLIENT Miss Zhuang				Scale 1:100
Page Size A3	Drawn YT	Checked	Approved JQ	Status Planning
Drawing Number 2.02			Rev A	Date 07.07.2023