


02 Second Floor Plan
1:200

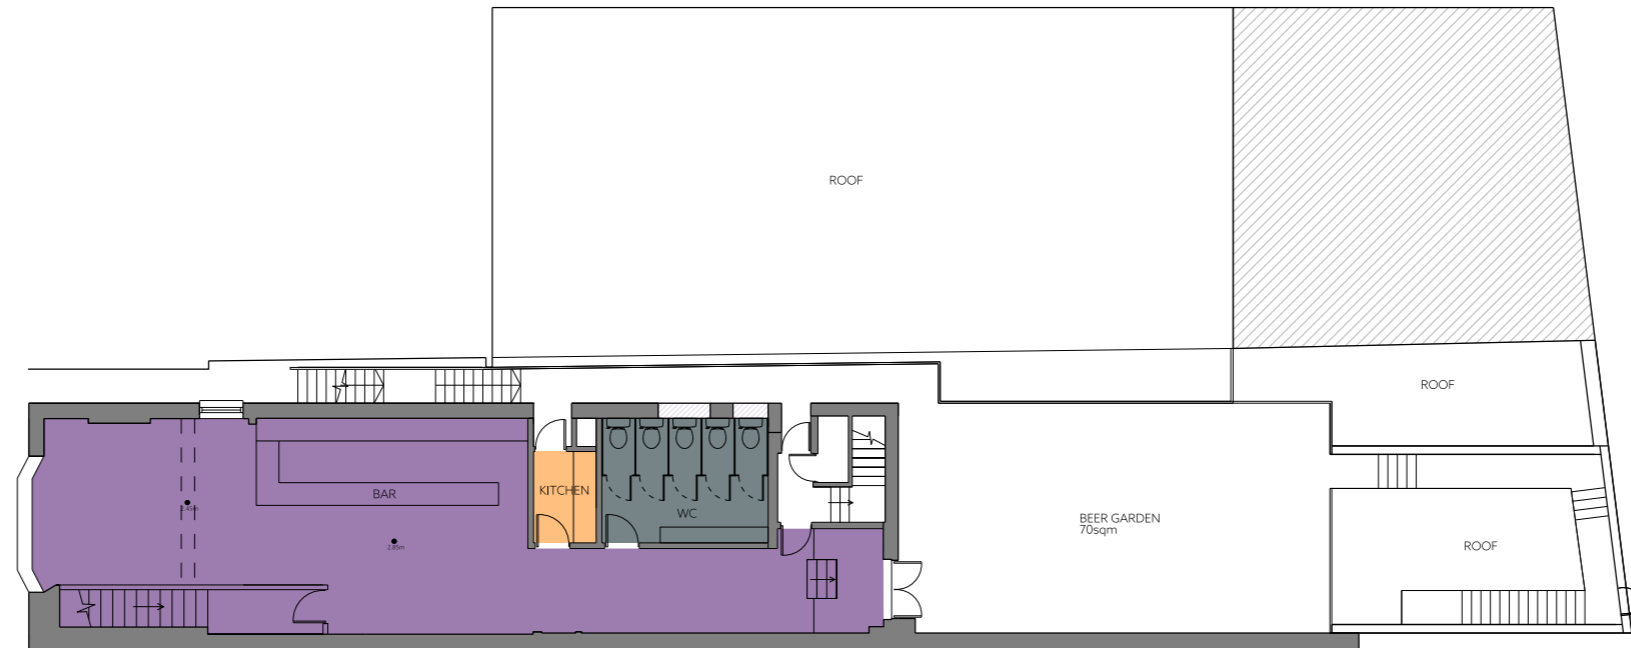


01 First Floor Plan
1:200

**GOLDSTEIN
HEATHER**

E: info@goldsteinheather.co.uk IT: 020 3876 8990

Revision

 

Drawn
RBo

Date
26.10.23

Rev
P01

Project:
The Black Cap



Drawing title:
First and Second Floor
Proposed Plans

Job No. 23006 Drwg No. GHA-XX-XX-DR-A-2001 Scale: 1:200@A3 Rev. P01