

**PROPOSED SUPER PLANT - FIRST FLOOR PLAN
AS PER NMA APPLICATION**

KEY


**PROPOSED SUPER PLANT
(AND KITCHEN STORE)**

TOTAL GIFA: 152.8 SQM

AS PER NMA APPLICATION

WALL TYPES:

-  PROPOSED WALLS
-  EXISTING WALLS
-  PROPOSED LOUVRES

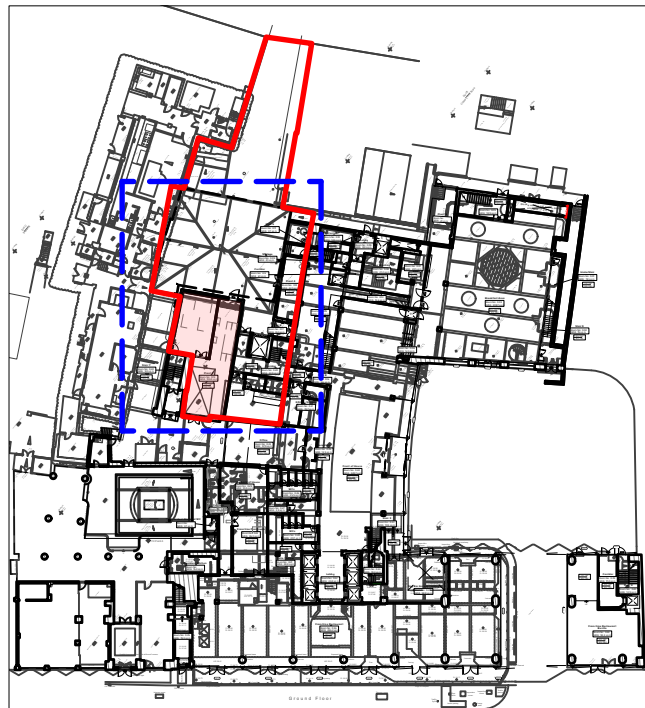

WORKS LOCATION PLAN
1:1000 @ A3

-  AREA OF WORKS
-  APPLICATION BOUNDARY


SOURCE INFORMATION:
Survey supplied by Maltby Surveys. Original data received on April 2018, with updates in October 2018 and March 2019. Dry Riser location, position to be confirmed by M&E specialist.

PLANNING

Revisions:

A	MH	JLS	26/10/2023	Planning Issue / President building context shown in plan.
B	MH	JLS	06/12/2023	Proposed Plan updated. Update to GIFA. Inclusion of Application Boundary Outline.

scale 1:100 @ A3	date 23/10/2023	1417-P105 (B)
drawn MH	checked JLS	
www.cube-designltd.co.uk		T: 01425 481 999
		cube_design ©

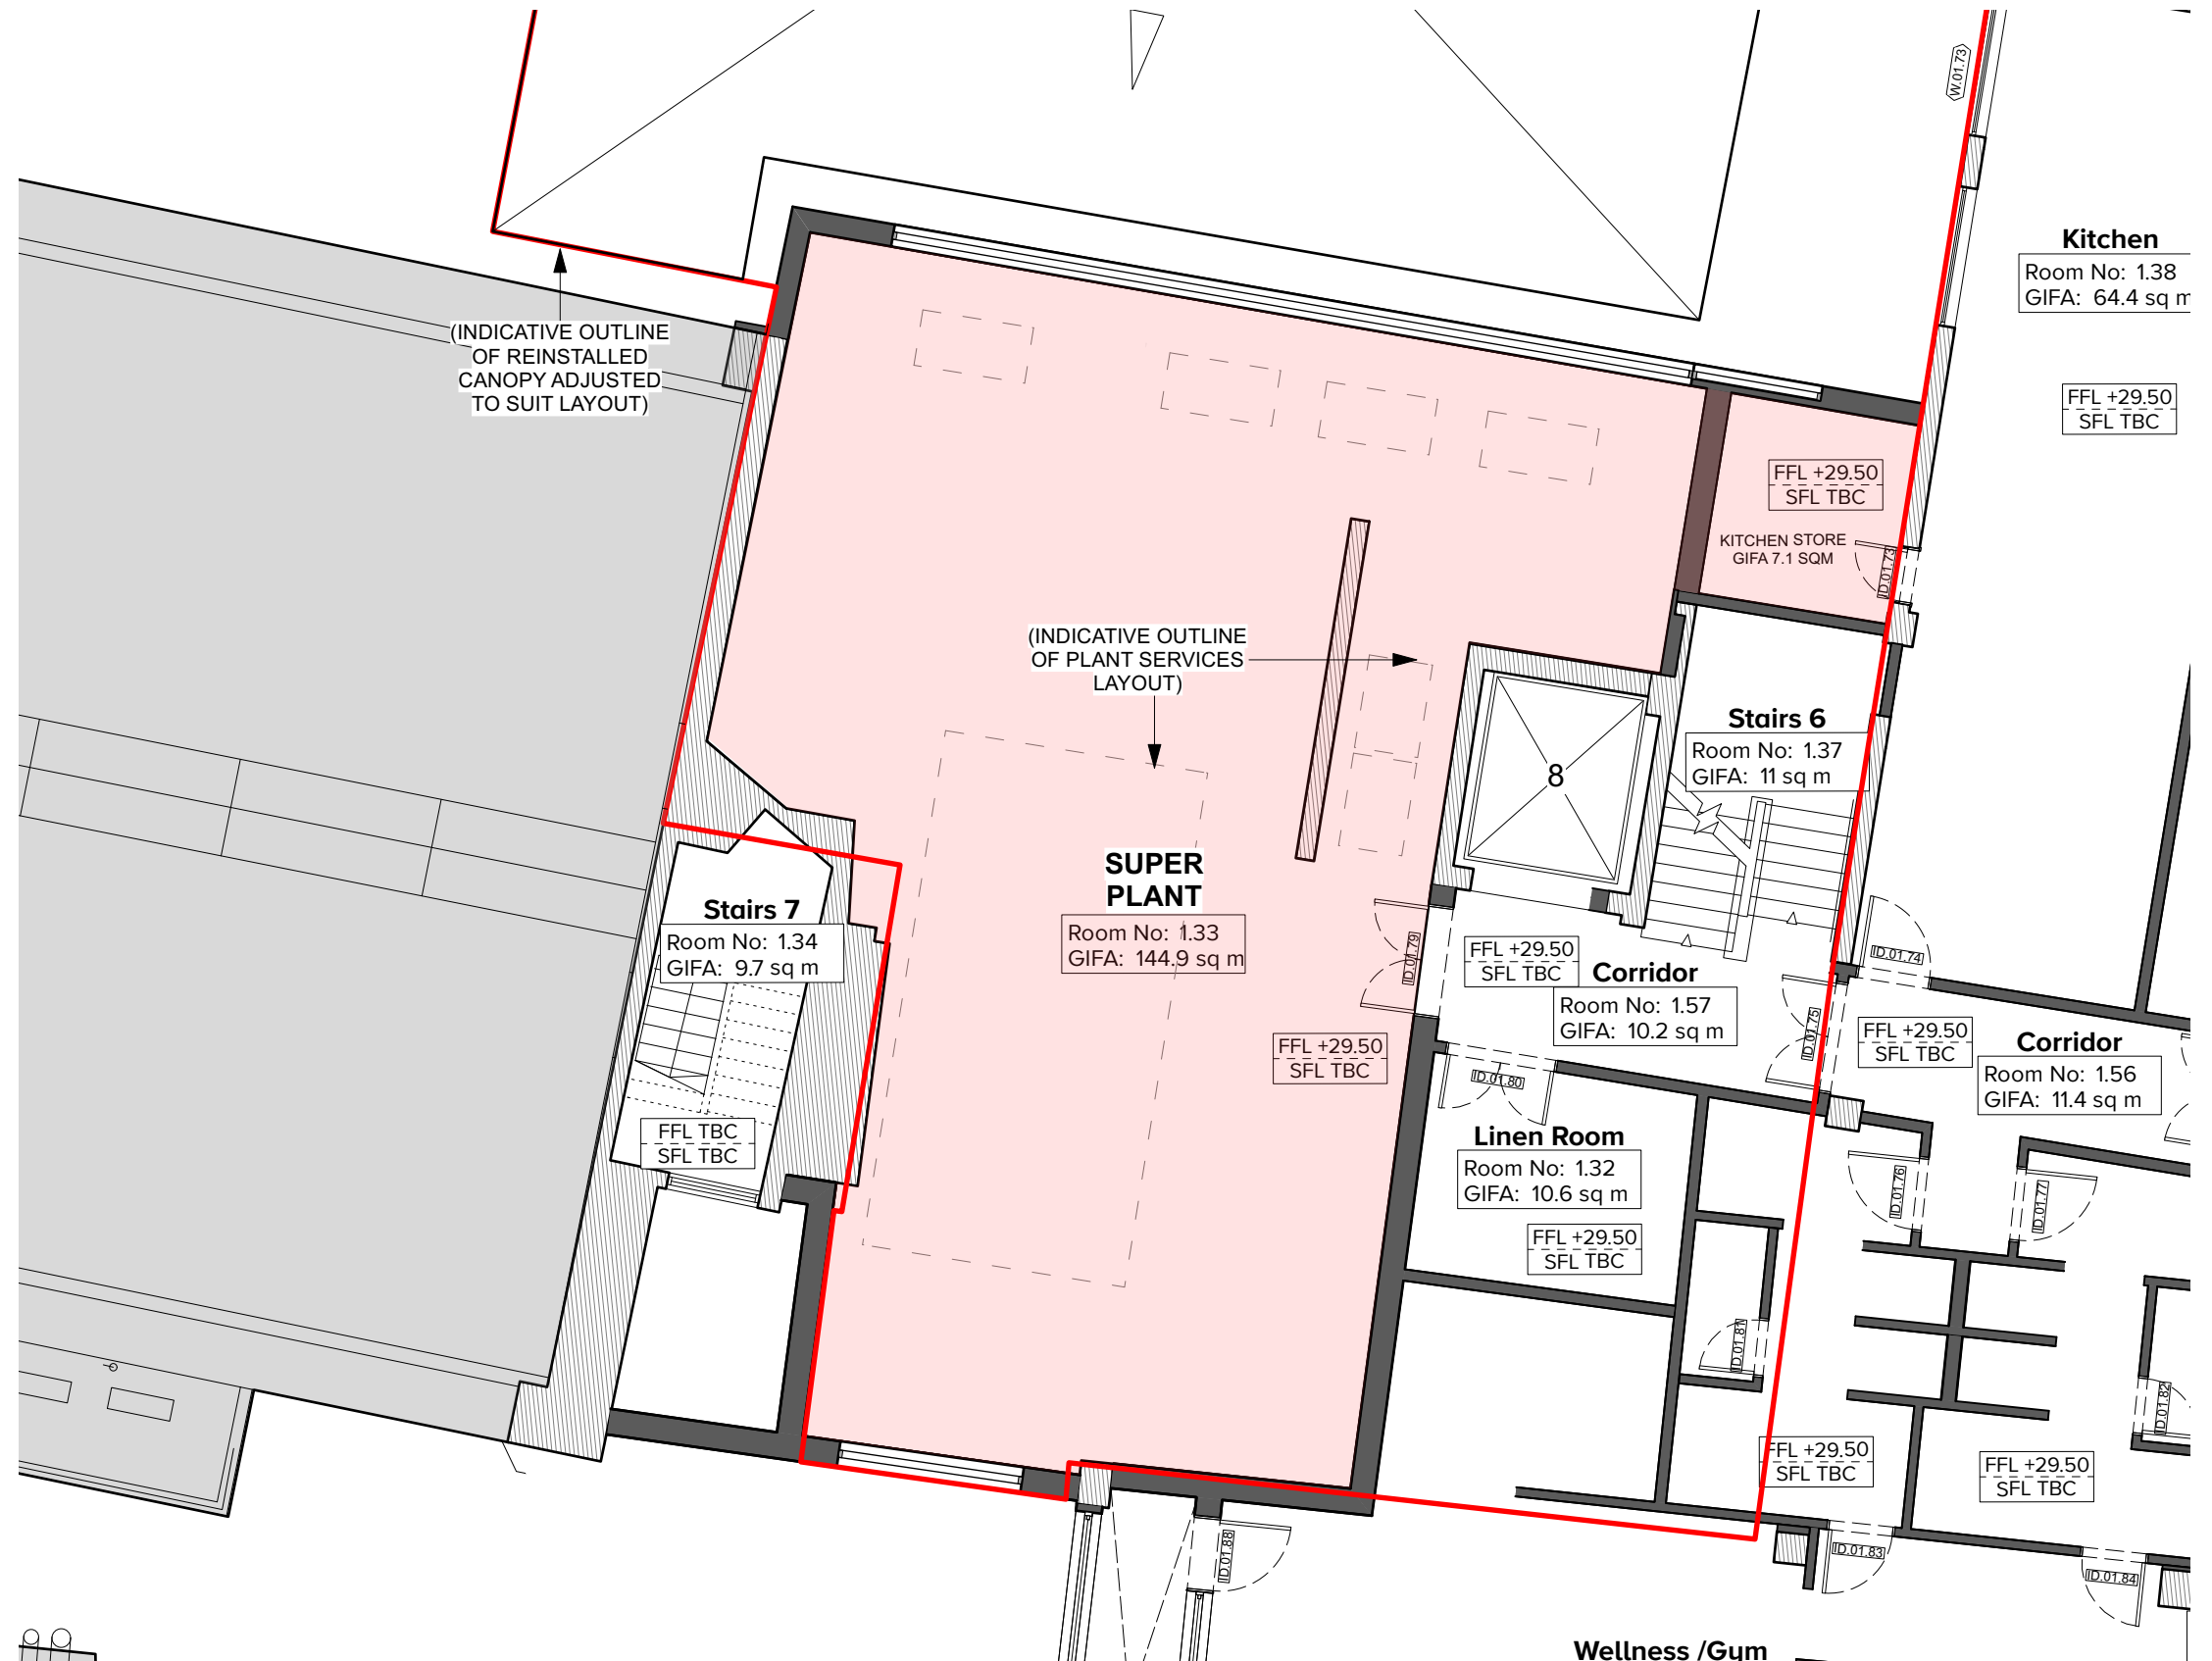

0 1 2 3 4 5m