





PROPOSED SERVICE YARD CANOPY - NORTH WEST ELEVATION

 

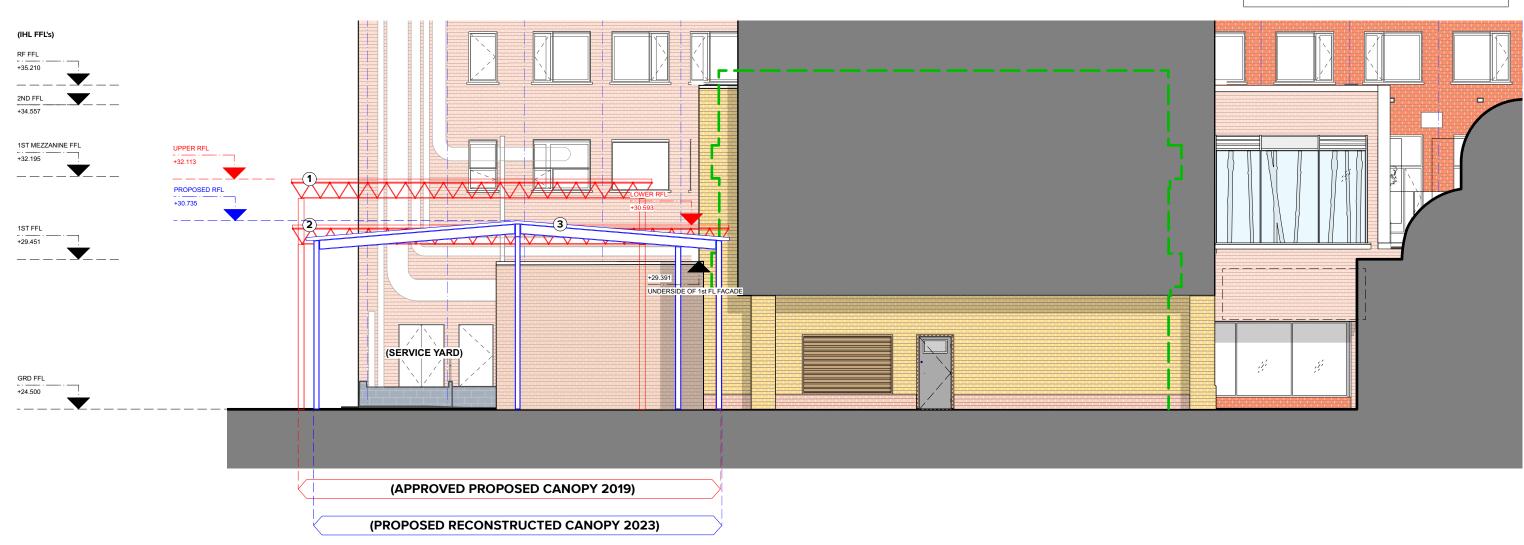

SERVICE YARD CANOPY KEY APPROVED CANOPY 2019: UPPER CANOPY APPLICATION REF: 2019/2766/P **APPROVED CANOPY 2019: LOWER CANOPY** 2 APPLICATION REF: 2019/2766/P PROPOSED CANOPY 2023 EXISTING CANOPY REMOVED, RECONSTRUCTED & REINSTALLED. EXISTING CANOPY TO BE MADE GOOD WHERE NECESSARY WITH AN OVERALL NEW FINISH AND NEW ROOFLIGHTS. ANY EXISTING LIGHTING TO BE UPGRADED AND ALL SERVICE YARD SIGNAGE TO BE REPLACED WITH NEW WHERE NECESSARY.

N N
DEE DI ANI AC DED CUIDDENIT

REF PLAN AS PER CURRENT APPLICATION. (1:500 @A3)

SOURCE INFORMATION: Survey supplied by Maltby Surveys. Original datareceived on April 2018, with updates in October 2018 and March 2019. Dry Riser location, position to be confirmed by M&E specialist.

Revisions: A MH JLS 26/10/2023 Planning Issue

B MH JLS 05/12/2023 Addition of Existing and Proposed Materials.



1417-P114 (B) scale 1:125 @ A3 date 23/10/2023 drawn MH checked JLS www.cube-designltd.co.uk T: 01425 481 999 cube_design ©