

© ARCHITECT'S COPYRIGHT RETAINED

GENERAL NOTES

1 All dimensions to be checked on site.
2 Use figured dimensions only. Queries to be directed to the Architect.
3 Refer to Structural Engineer's drawings for details relating to structure
4 Any discrepancies between the Architect's drawings and those by any other party to be reported immediately.
5 All drawings are not for construction unless explicitly marked for this purpose.

GENERAL NOTES ON MATERIALS

Materials to comply with appropriate British Standards or Agreement Certificate stamped and independently certified or otherwise to show their suitability. Materials should be in accordance with BS8000 series of documents and other accepted good practice (e.g. Quality assured to ISO9000).

GENERAL NOTES ON PRINTING

All drawings to be printed in colour.


NOTES

DRAWINGS BASED ON SURVEY INFORMATION RECEIVED FROM MSA ON 07/10/2022
TREES IN LOWER GARDEN BASED ON SURVEY INFORMATION RECEIVED FROM SJ STEPHENS ASSOCIATES ON 09/02/2023

KEY

EXISTING WALLS

PROPOSED WALLS

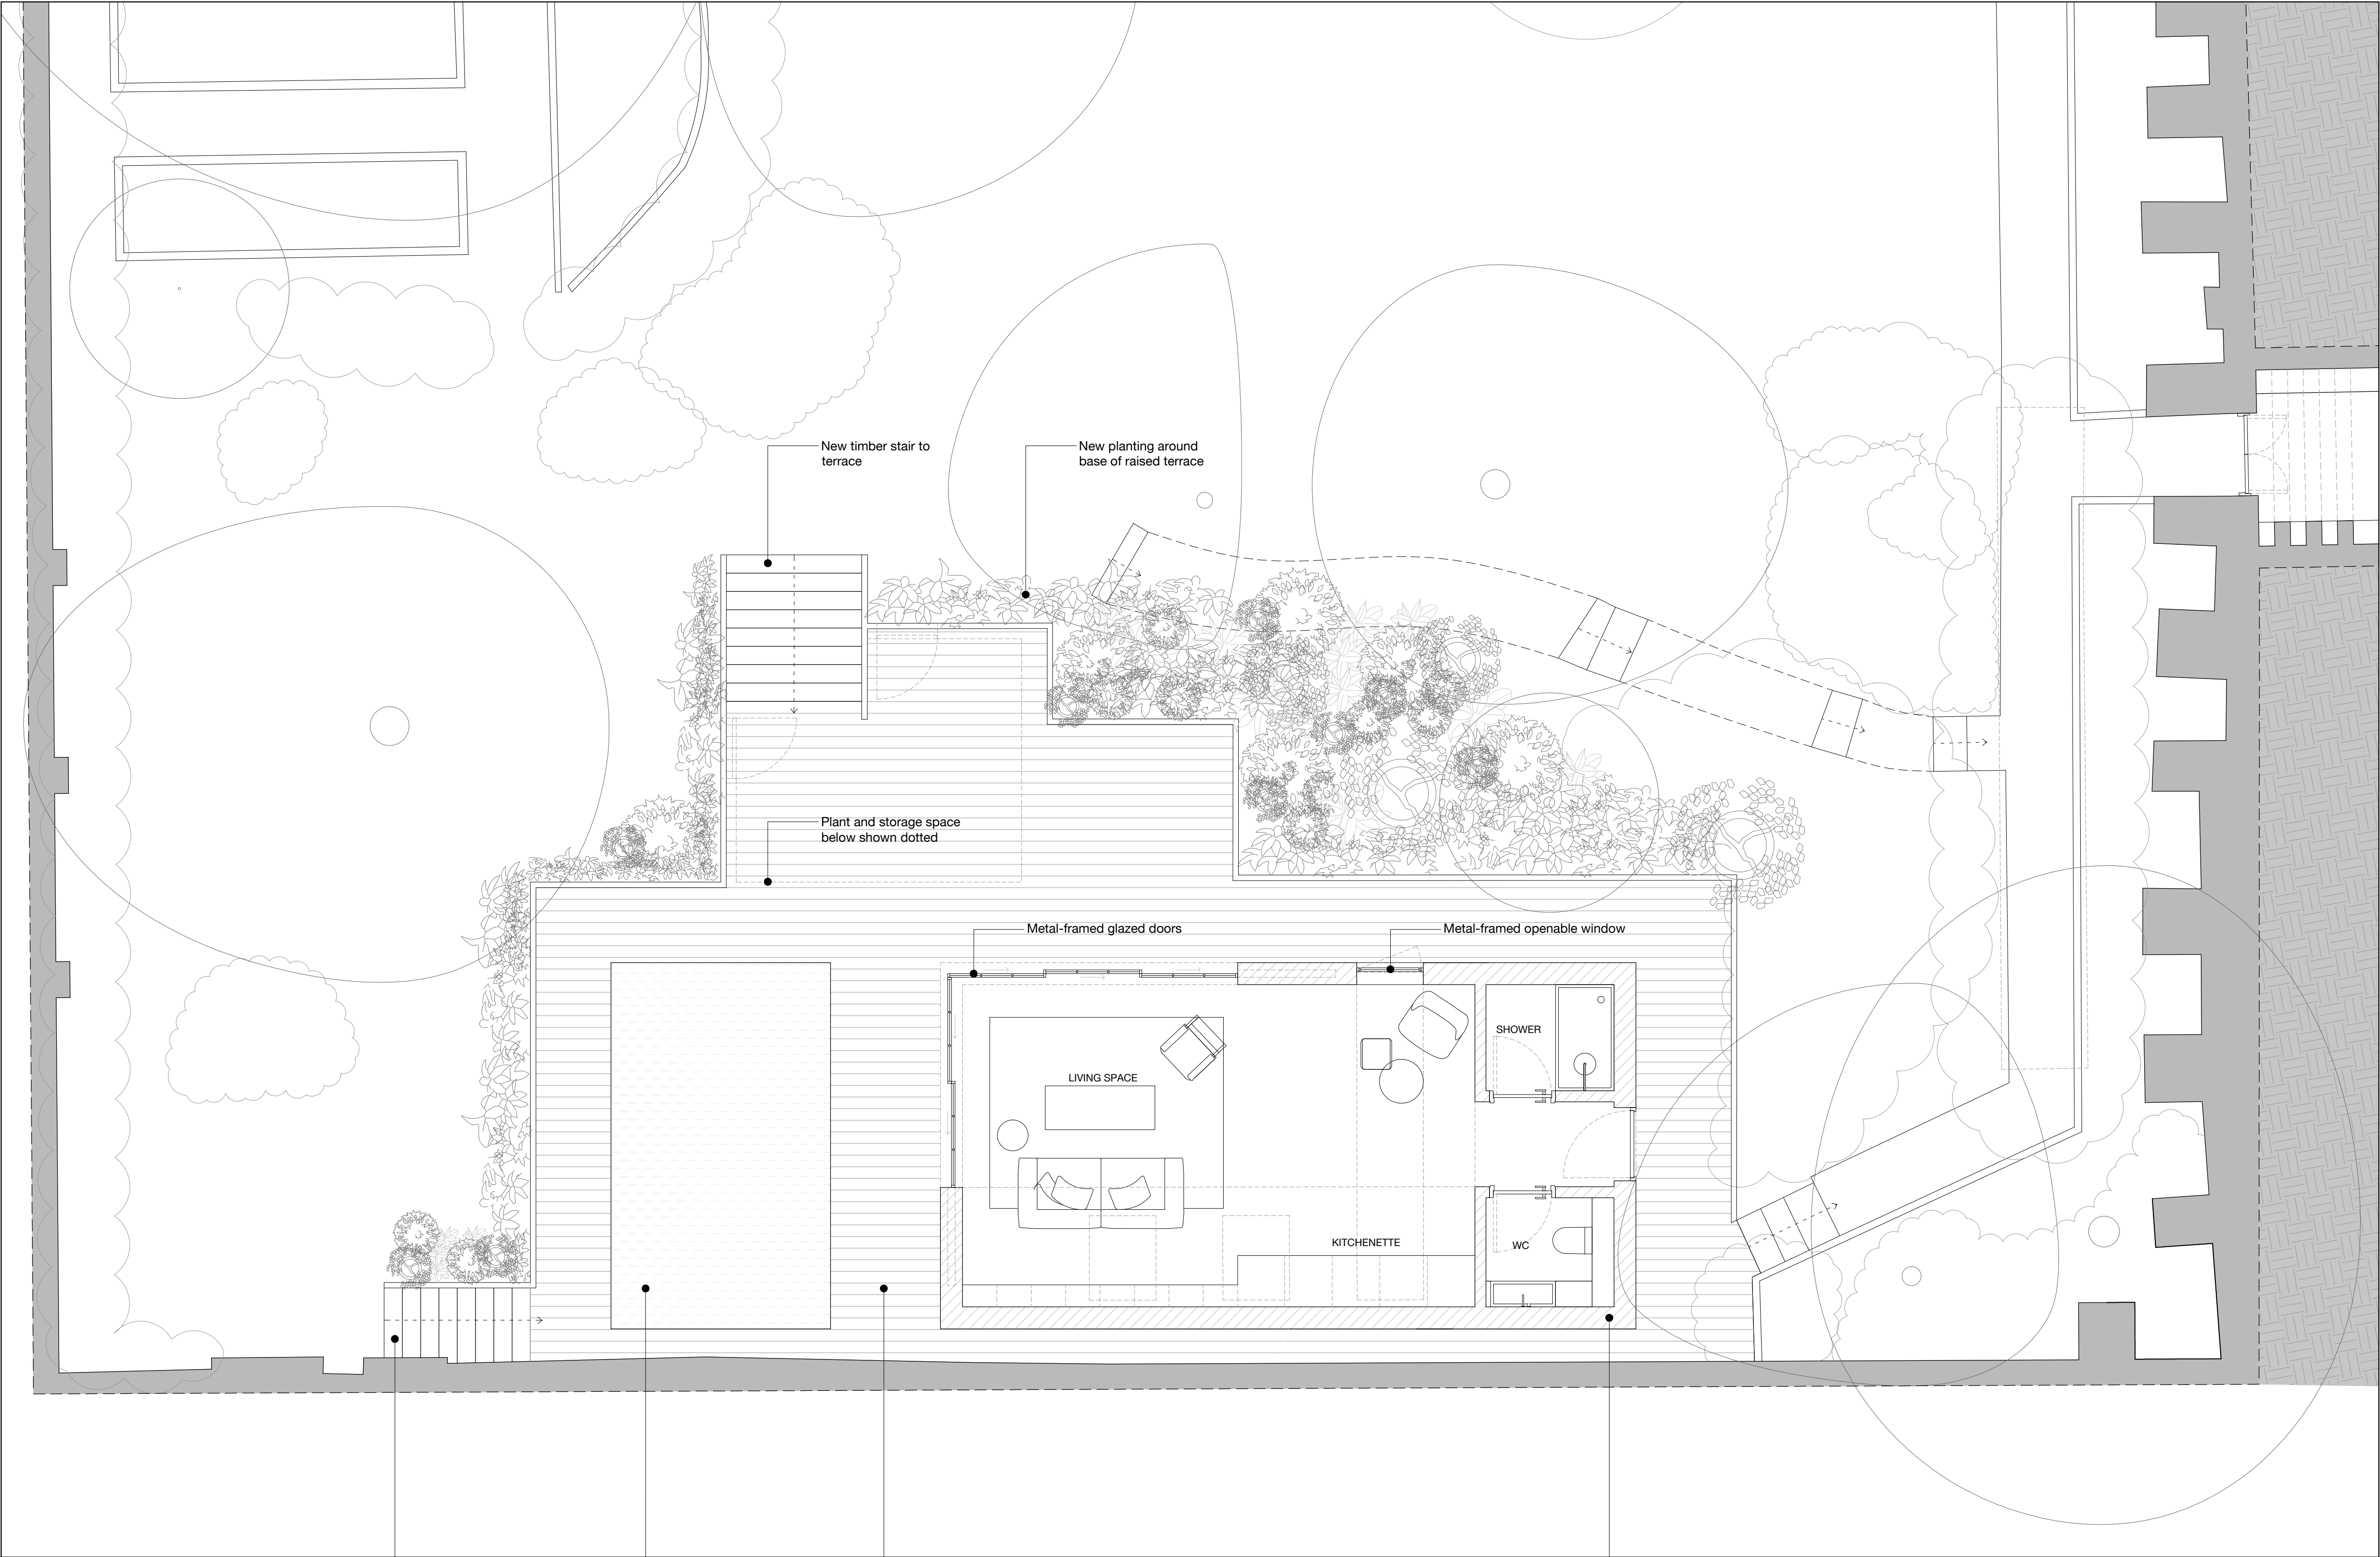

P03	15.12.23	ISSUED FOR PLANNING & LBC
P02	03.11.23	ISSUED FOR PLANNING & LBC
P01	01.06.23	ISSUED FOR PLANNING & LBC
rev	date	amendment

SCDA

1 Bouchier Street
London
W1D 4HX
studio@sodastudio.co.uk
sodastudio.co.uk

job title

NO. 4 THE GROVE

drawing title

PROPOSED GA PLANS
LOWER GARDEN GROUND FLOOR PLAN

status	PLANNING	drawing no.	revision
scale	1:100 @A3 1:50 @A1	026	P03
job no.	A482		

