

© ARCHITECT'S COPYRIGHT RETAINED

**GENERAL NOTES**

- 1 All dimensions to be checked on site.
- 2 Use figured dimensions only. Queries to be directed to the Architect.
- 3 Refer to Structural Engineer's drawings for details relating to structure.
- 4 Any discrepancies between the Architect's drawings and those by any other party to be reported immediately.
- 5 All drawings are not for construction unless explicitly marked for this purpose.

**GENERAL NOTES ON MATERIALS**

Materials to comply with appropriate British Standards or Agreement Certificate stamped and independently certified or otherwise to show their suitability. Materials should be in accordance with BS8000 series of documents and other accepted good practice (e.g. Quality assured to ISO9000).


**GENERAL NOTES ON PRINTING**

All drawings to be printed in colour.

NOTES  
DRAWINGS BASED ON SURVEY INFORMATION RECEIVED FROM MSA ON 07/10/2022  
TREES IN LOWER GARDEN BASED ON SURVEY INFORMATION RECEIVED FROM SJ STEPHENS ASSOCIATES ON 09/02/2023

**KEY**

- EXISTING WALLS
- PROPOSED WALLS

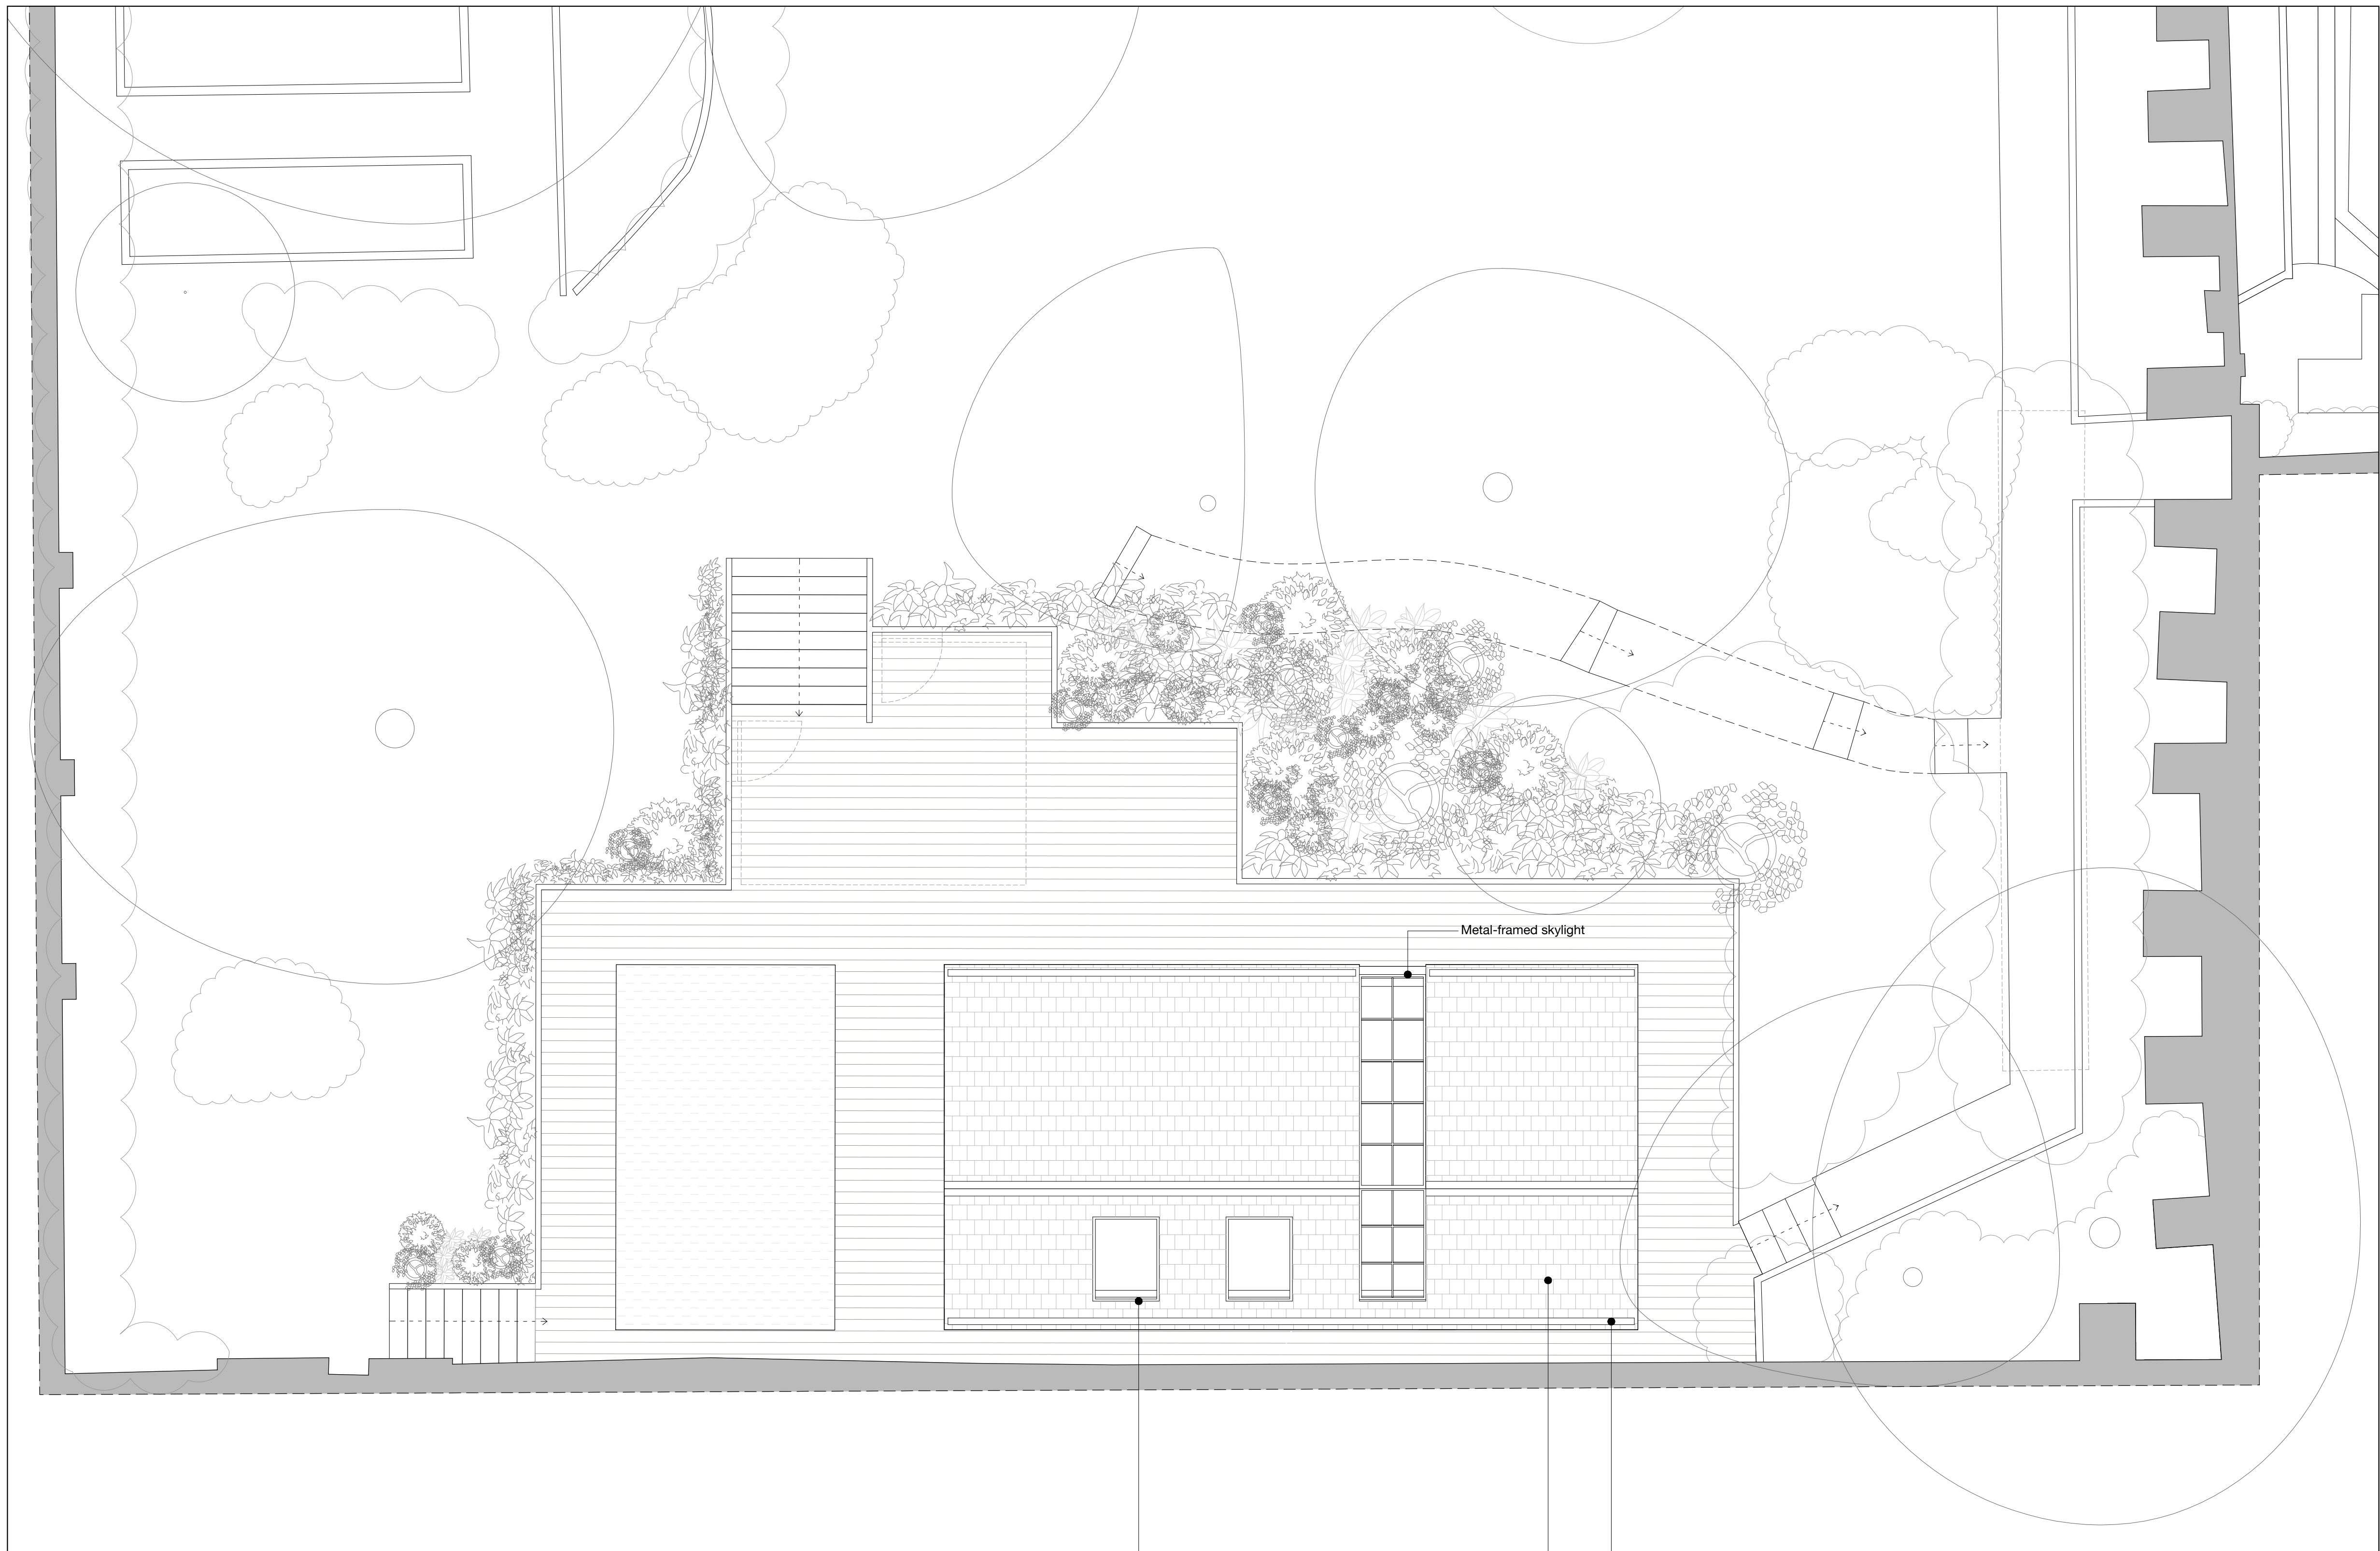

P03	15.12.23	ISSUED FOR PLANNING & LBC
P02	03.11.23	ISSUED FOR PLANNING & LBC
P01	01.06.23	ISSUED FOR PLANNING & LBC

rev date amendment

**SC DA**

SODA  
1 Bouchier Street  
London  
W1D 4HX  
studio@sodastudio.co.uk  
sodastudio.co.uk

job title  
NO. 4 THE GROVE

drawing title  
PROPOSED GA PLANS  
LOWER GARDEN ROOF PLAN

status	PLANNING	drawing no.	revision
scale	1:100 @A3 1:50 @A1	027	P03
job no.	A482		

