


APPENDIX B: TREE SURVEY SITE PLAN

SITE: 6 Downshire Hill, London, NW3 1NR

DWG REF: T001

DATE: 29.11.23

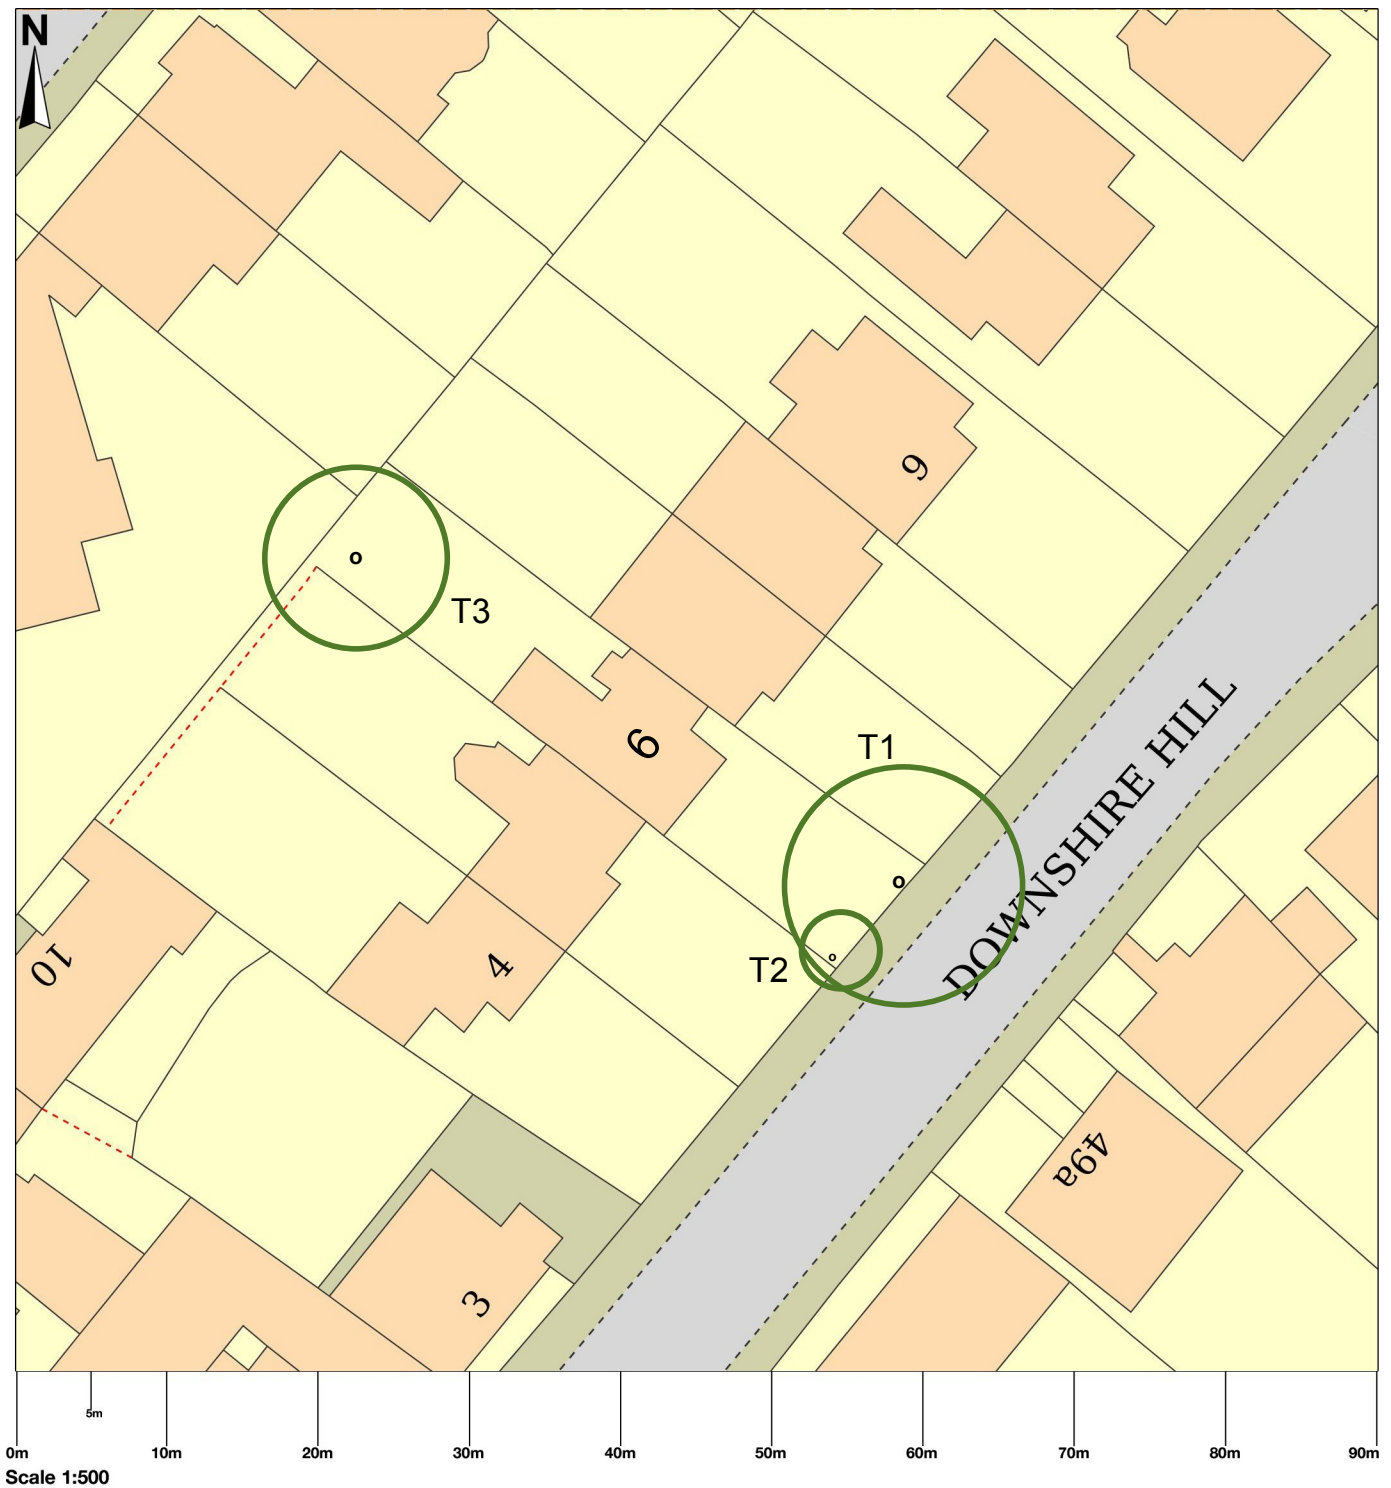

Scale 1:500 @ A4
Trees not plotted via GIS

Arboricultural Report Reference: AR/MF/0222/23
Site: 6 Downshire Hill, London, NW3 1NR
Date: December 2023