



GROUND FLOOR (proposed)

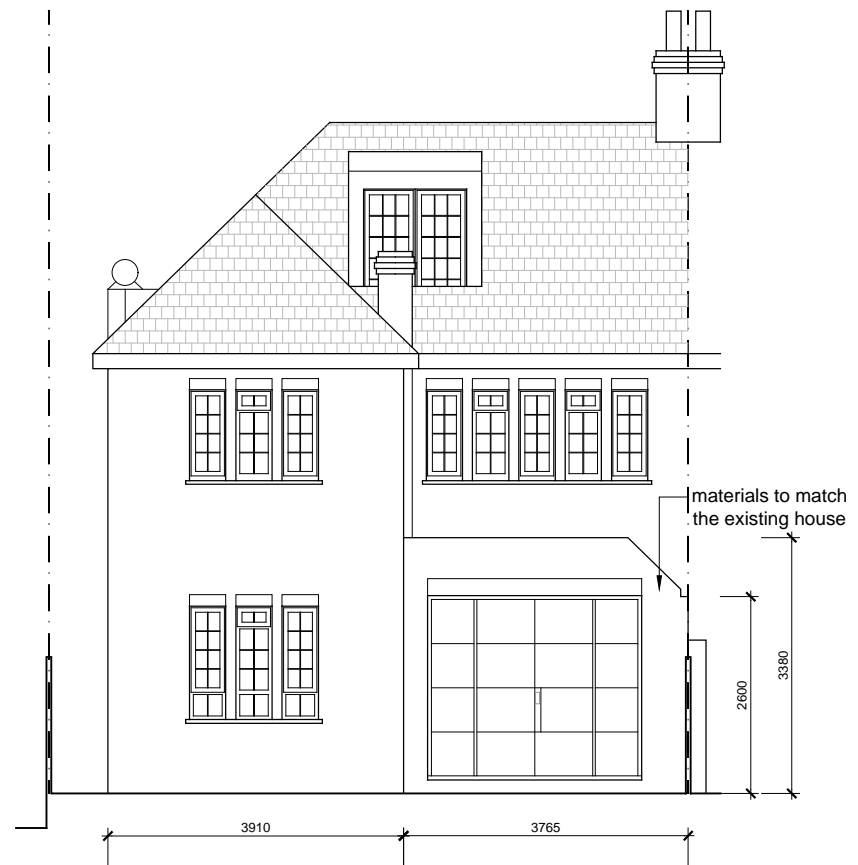

REAR ELEVATION (proposed)

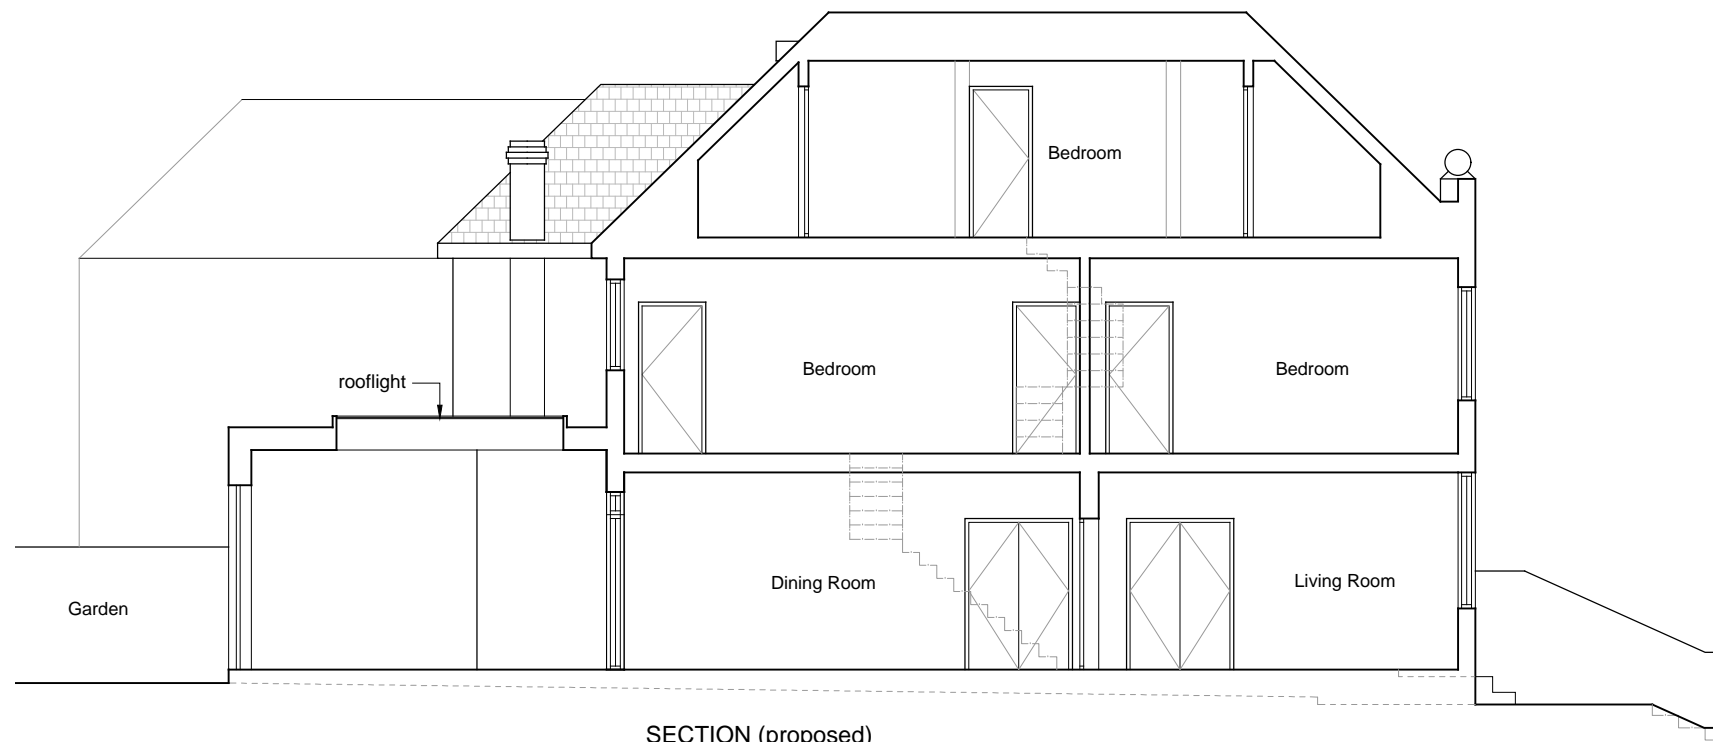

SECTION (proposed)



Do not scale off this drawing. Copyright Andooi Design Ltd.  
 Report all errors and omissions to the designer  
 Dimensions to be checked on site - these are not building drawings  
 Neighbouring properties not surveyed - indicative only

<b>ANDOOI DESIGN LTD</b>		
Andooi, Haut de St Pierre, 32230 Ladeveze-Ville, France		
tel: 0845 3884158, e-mail: mail@andooi.com		
DATE 29 Nov 2023	SCALE 1:100	JOB.NO 908
PRIOR APPROVAL		DWG
Proposed		PA-2
603 Finchley Road NW3 7BS		