


The Contractor is to check all dimensions on site and report any discrepancies to the Contract Administrator. This drawing is to be read in conjunction with all other standard documentation.




LOCATION PLAN - SCALE 1:1250

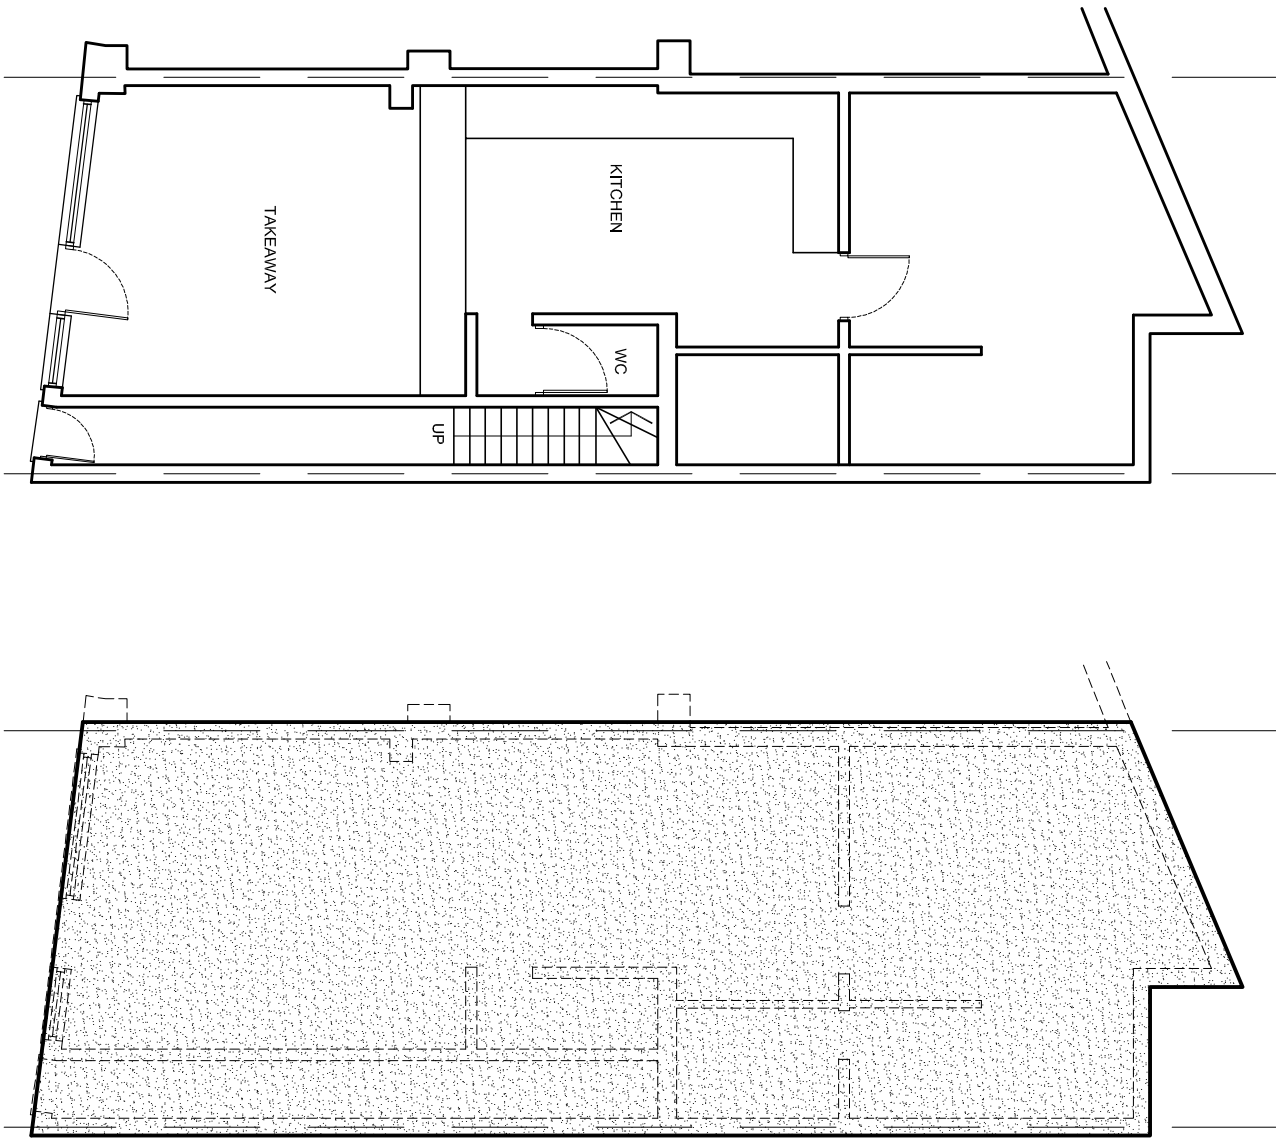

EXISTING GROUND FLOOR PLAN

EXISTING ROOF PLAN

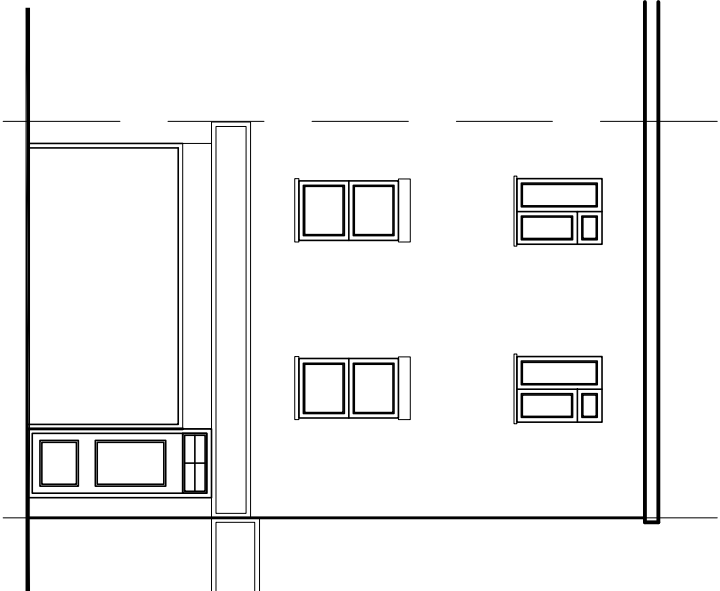

EXISTING FRONT ELEVATION

rev.	description	date	chkd.
------	-------------	------	-------

93 Colmandene Crescent,
Orpington, Kent BR5 2RA
020 3004 9238
07931 931 035
s.nappal@dapconsultants.co.uk
www.dapconsultants.co.uk



project : 123 Castlehaven Road
London

drawing title :

Existing Floor Plans and Elevations

drawn: MV	chkd : SS	date:30.11.2023
status: Permitt.Develop.	scale:1:100@A3	
proj no : 2522	drg no: 01	rev no: