


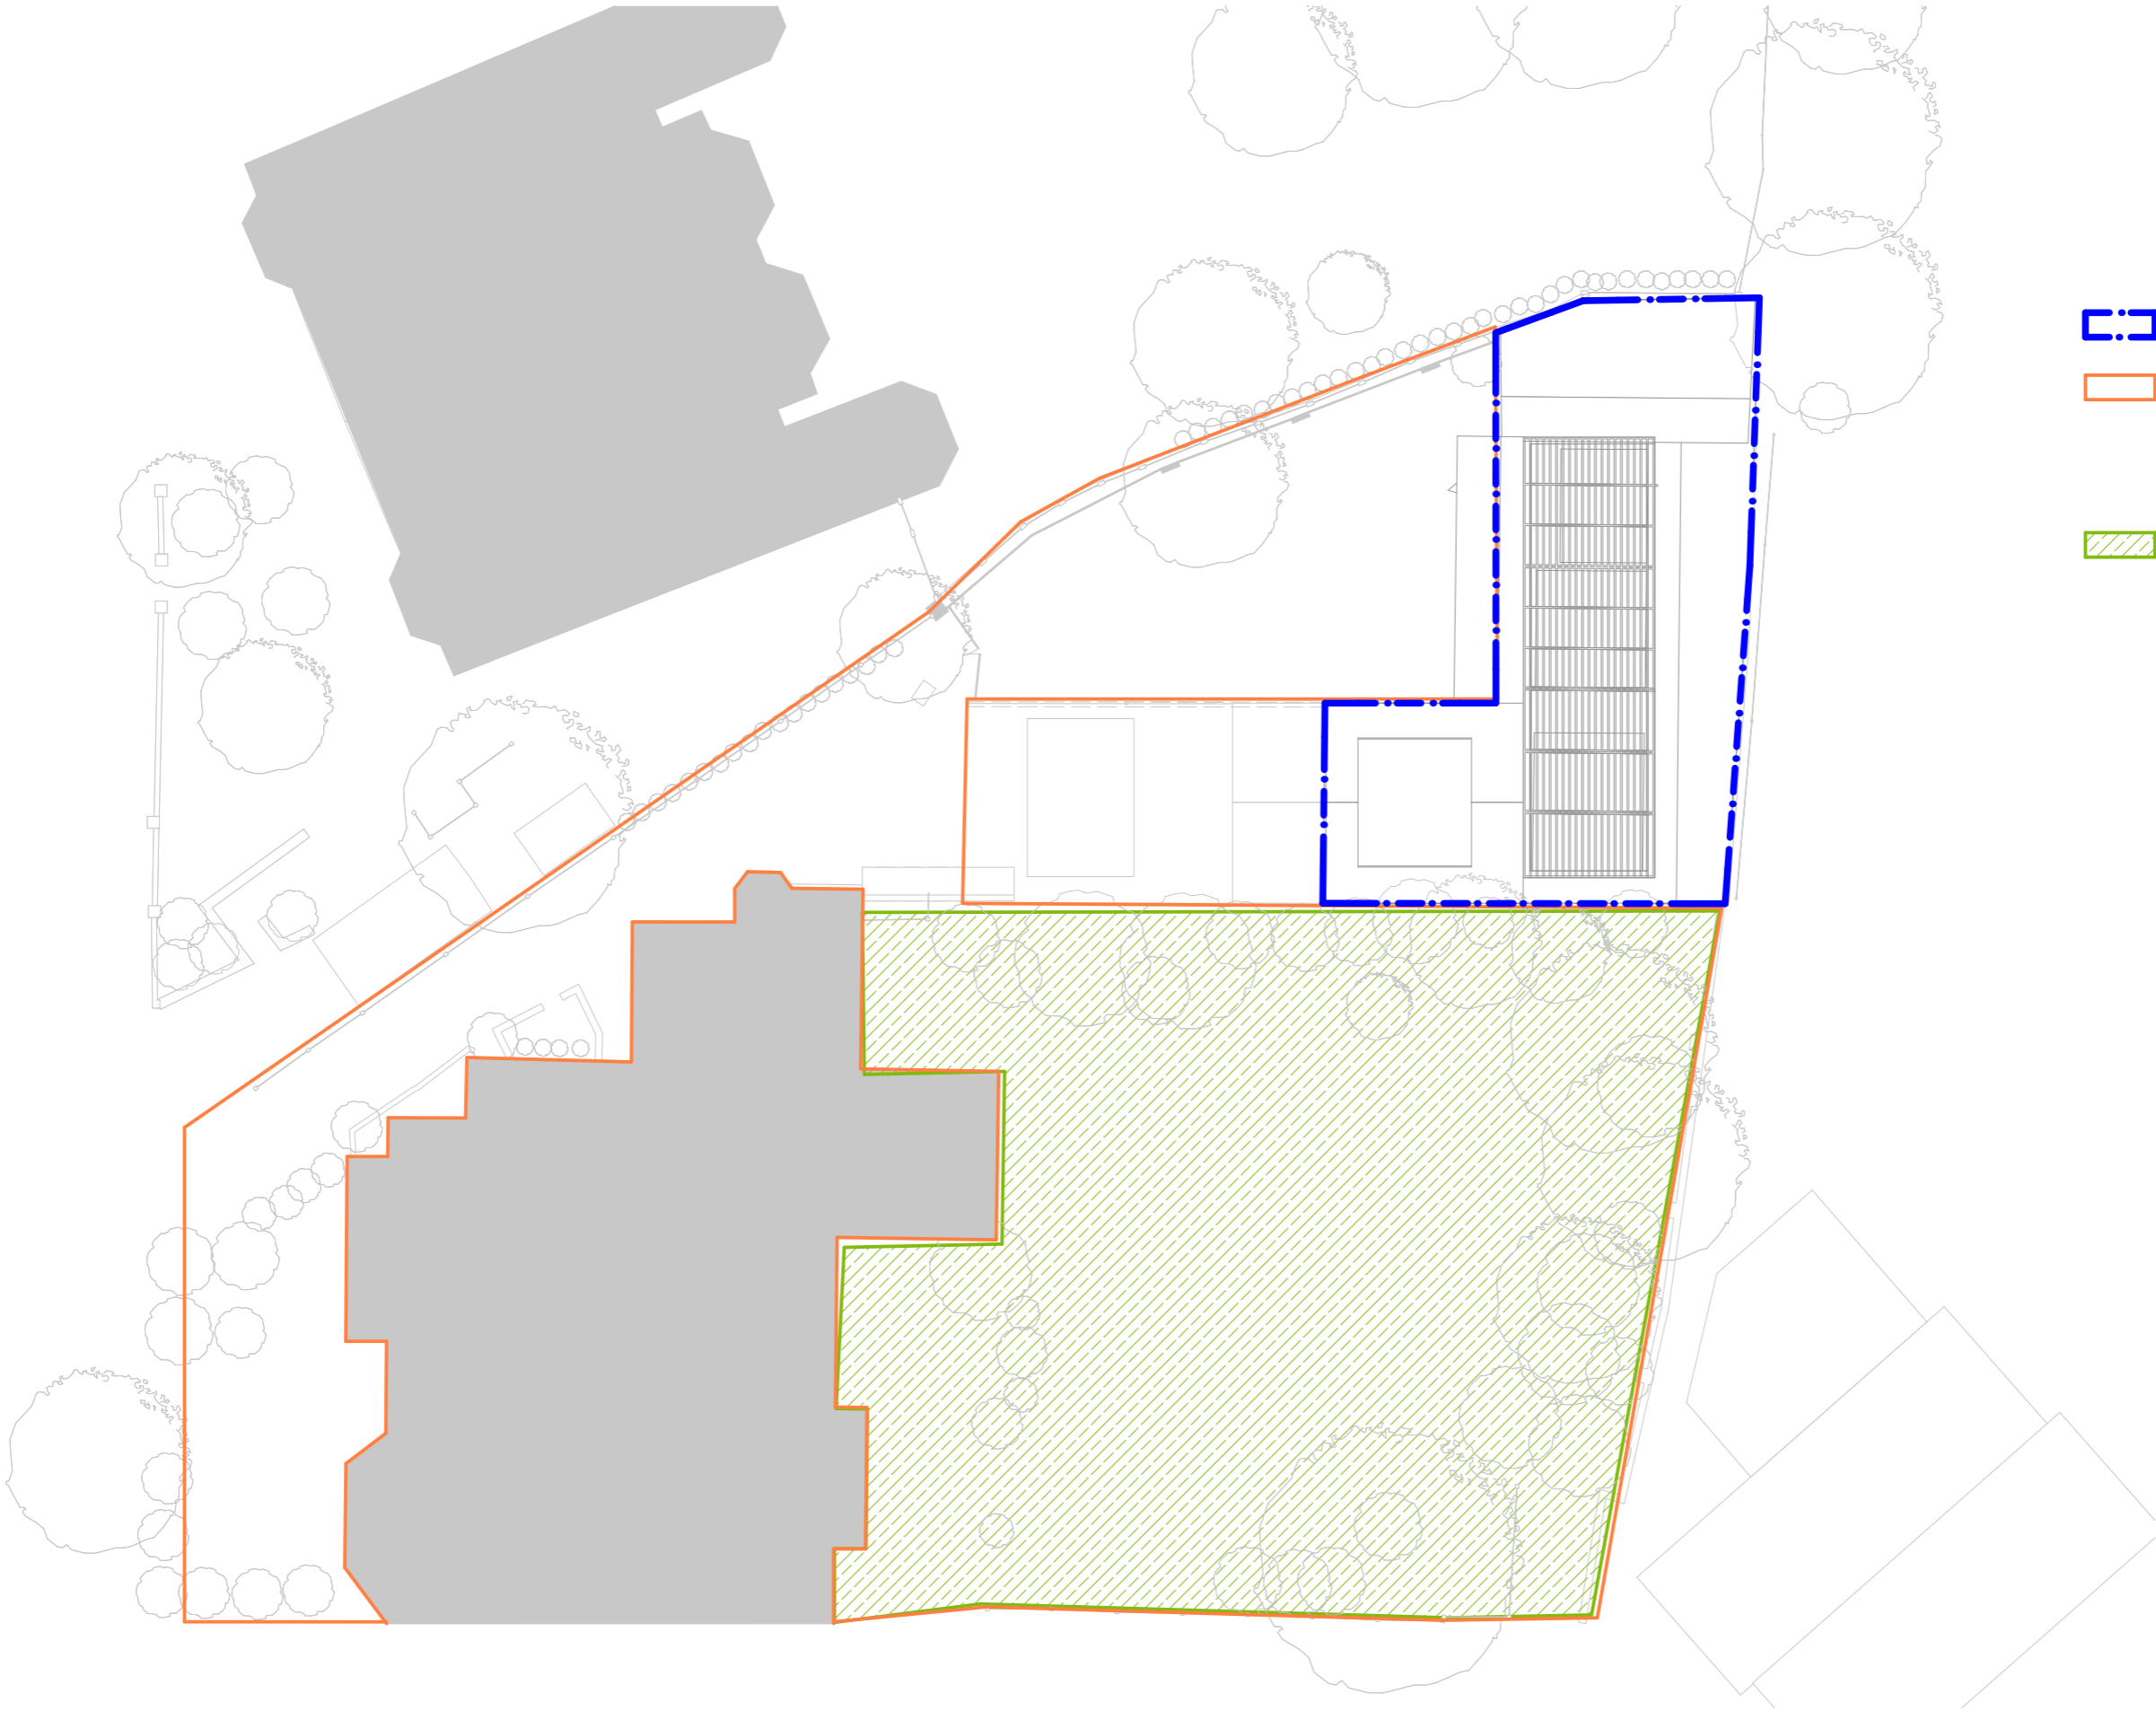


Rev	Date

LEGEND

-  Area of Freehold Site and Premises subject of Application
-  Adjacent land over which Application Site and Premises have the established full unconditional legal rights of pedestrian and vehicular access, parking/garaging, all other general uses, full use of Communal Gardens, own Services: Gas, Mains Water, Mains Electricity, Drainage, Cable Services, communal General Waste and Recycle Waste Bin facilities, own CCTV Security system
-  Full use of Communal Gardens



S/A
10b Branch Place
London N1 5PH
p: 0207 686 3445
e: info@scenarioarchitecture.com
w: www.scenarioarchitecture.com

Project Name:
20 Crediton Hill

Client:
Daniel Young

Site Location:
**20 Crediton Hill, London NW6
1HP London UK**

Drawing not to be used other than the purpose for which it was prepared. It's supplied without liability for errors or omissions. All dimensions are to be checked on site. This drawing is to be read in conjunction with all other drawings. Notes on this drawing will apply to all other drawings where a similar position exists.

Scale @ A3
1:200

Project No.
168

Drawing Name
Existing Site Plan


Drawing Number
EX-A0.01


Rev

Site Plan

1:200

SCALE 1:200
0 4 8m

 

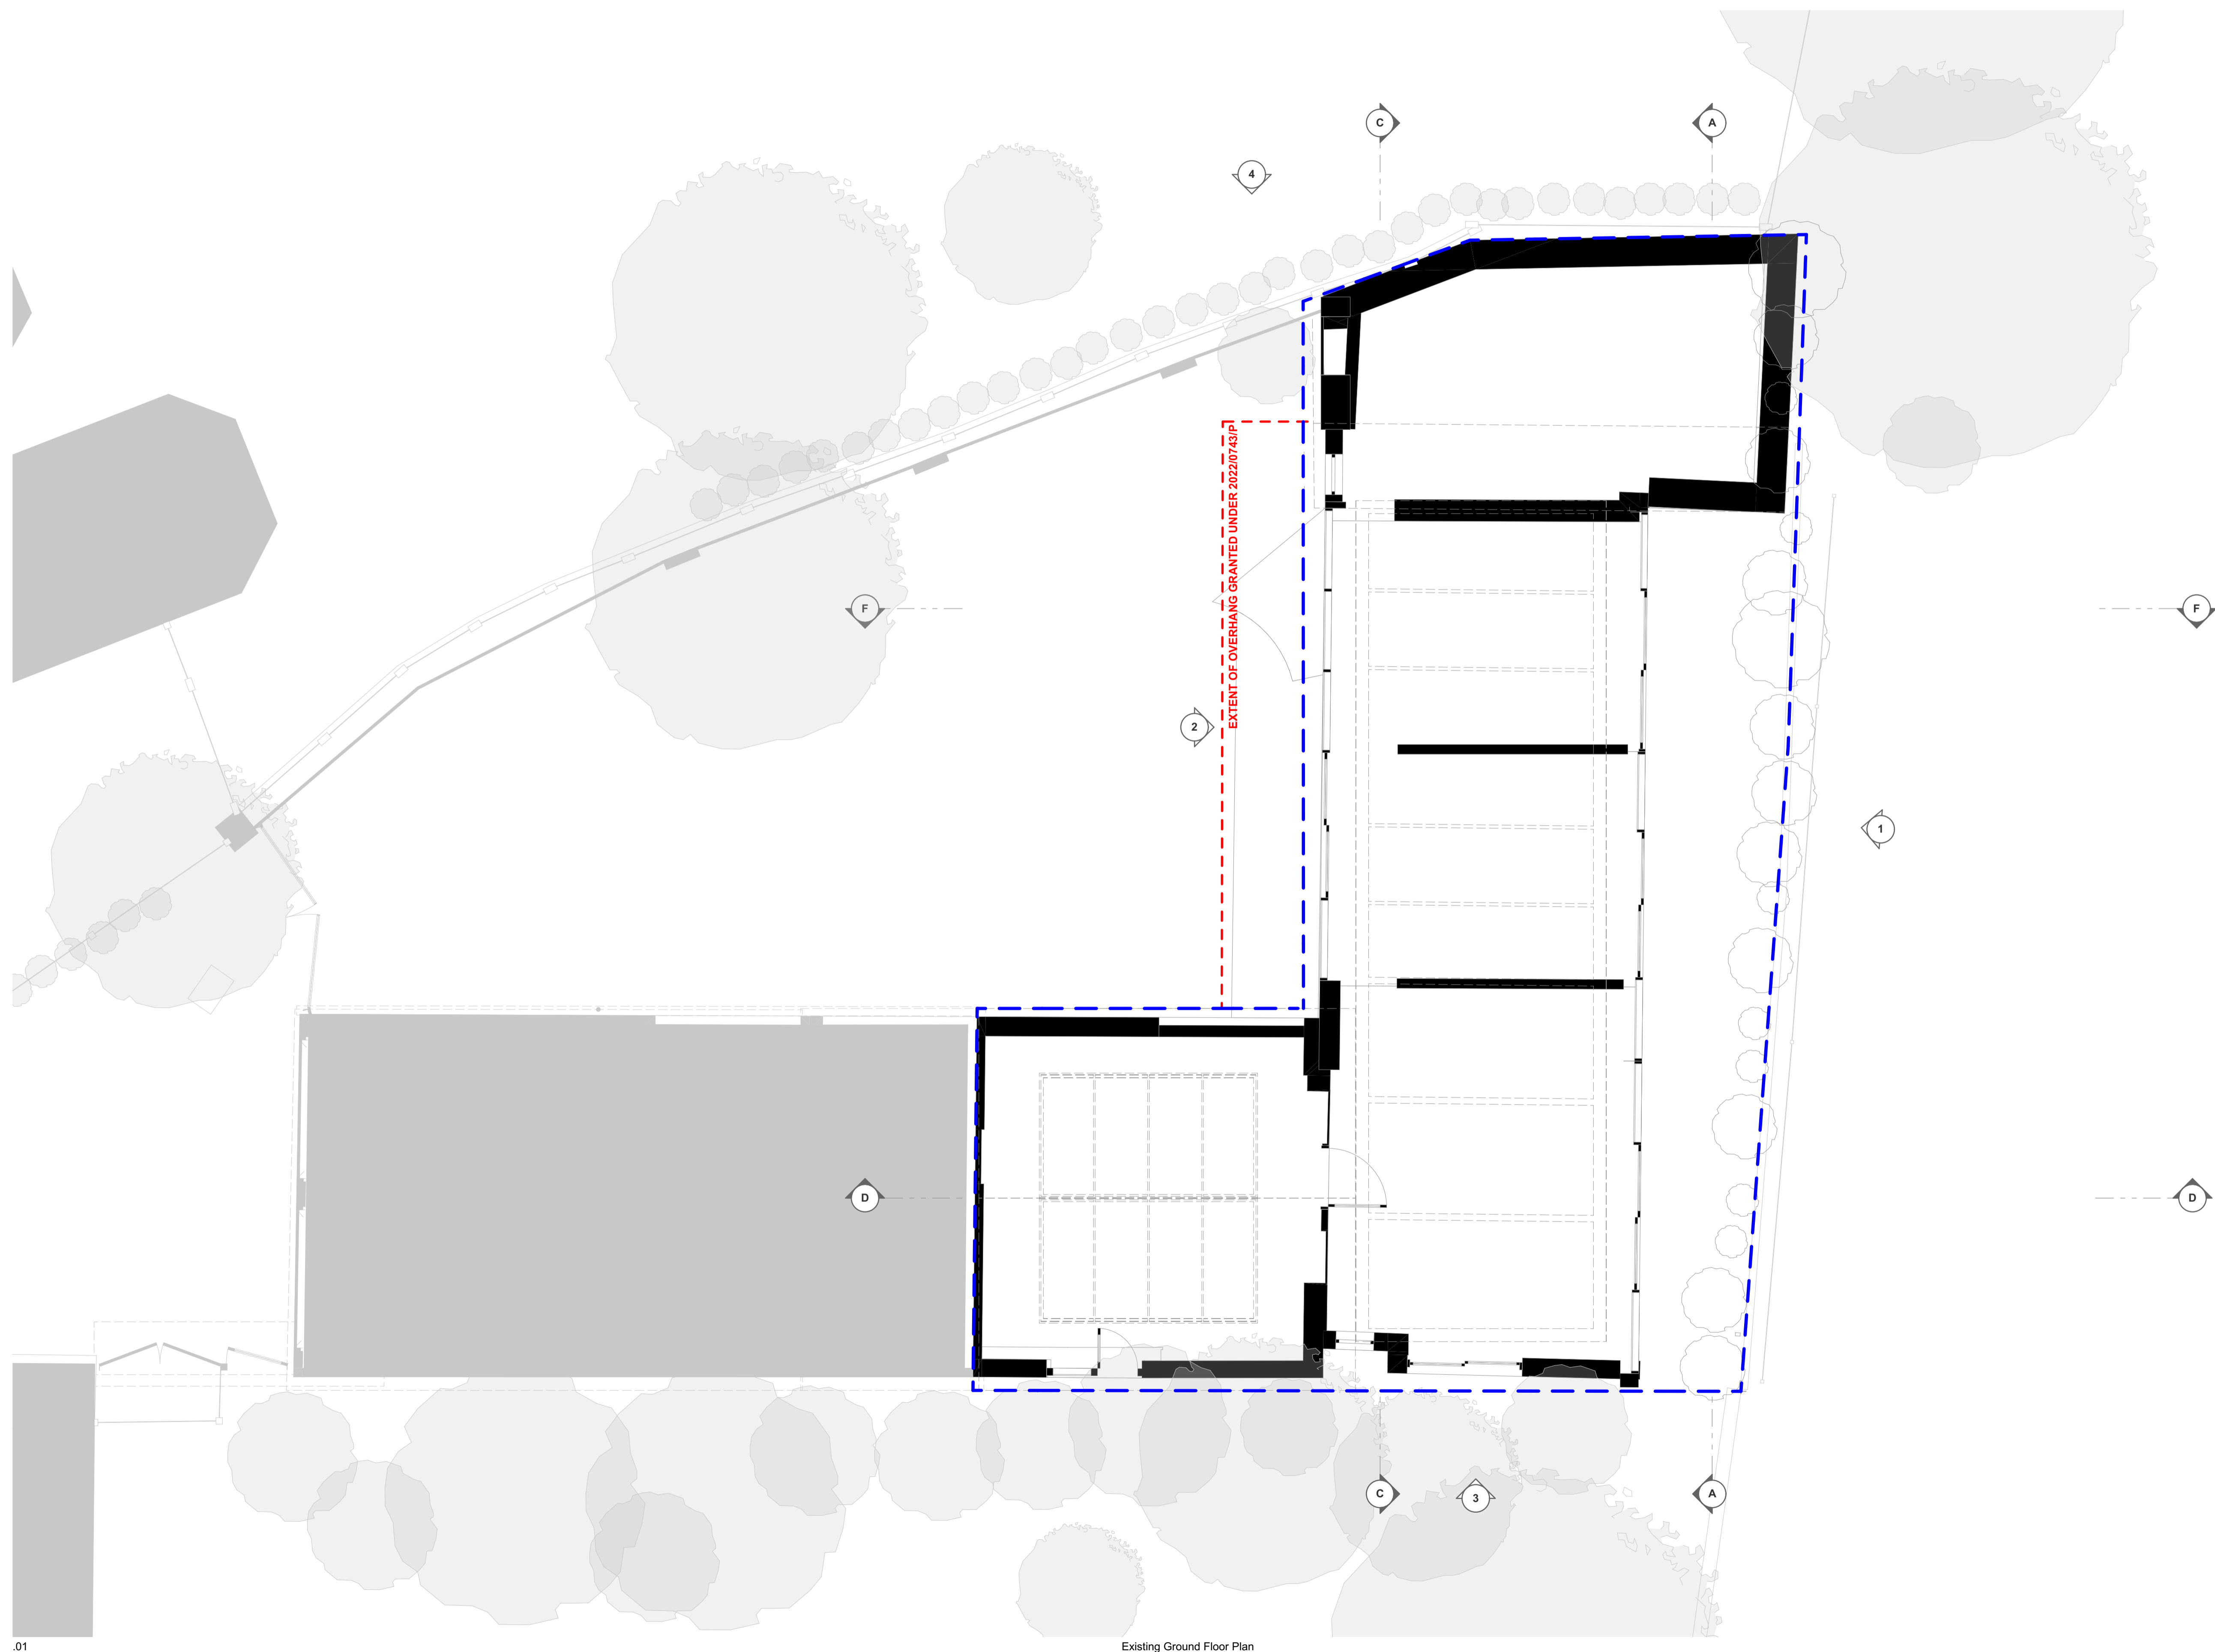


.01

Existing Ground Floor Plan

1:50

SCALE 1:50

0 1000 2000 3000 4000 5000 6000 7000 8000 9000 10000mm

 
10b Branch Place
London N1 5PH
p 0207 866 3445
e: info@scenariocarchitecture.com
w: www.scenariocarchitecture.com

Project Name:
20 Credition Hill

Client:
Daniel Young

Site Location:
**20 Credition Hill, London NW6
HP1 London UK**

Drawing not to be used other than for the purposes for which it was prepared. It is supplied without liability for errors or omissions. All dimensions are to be checked on site. This drawing is to be used in conjunction with the other drawings. Changes on this drawing will be charged where a similar position.


Scale: **GA1**
1:50

Project No: **168**

Drawing Name
Existing Ground Floor Plan

Drawing Number
EX-A1.01

Rev

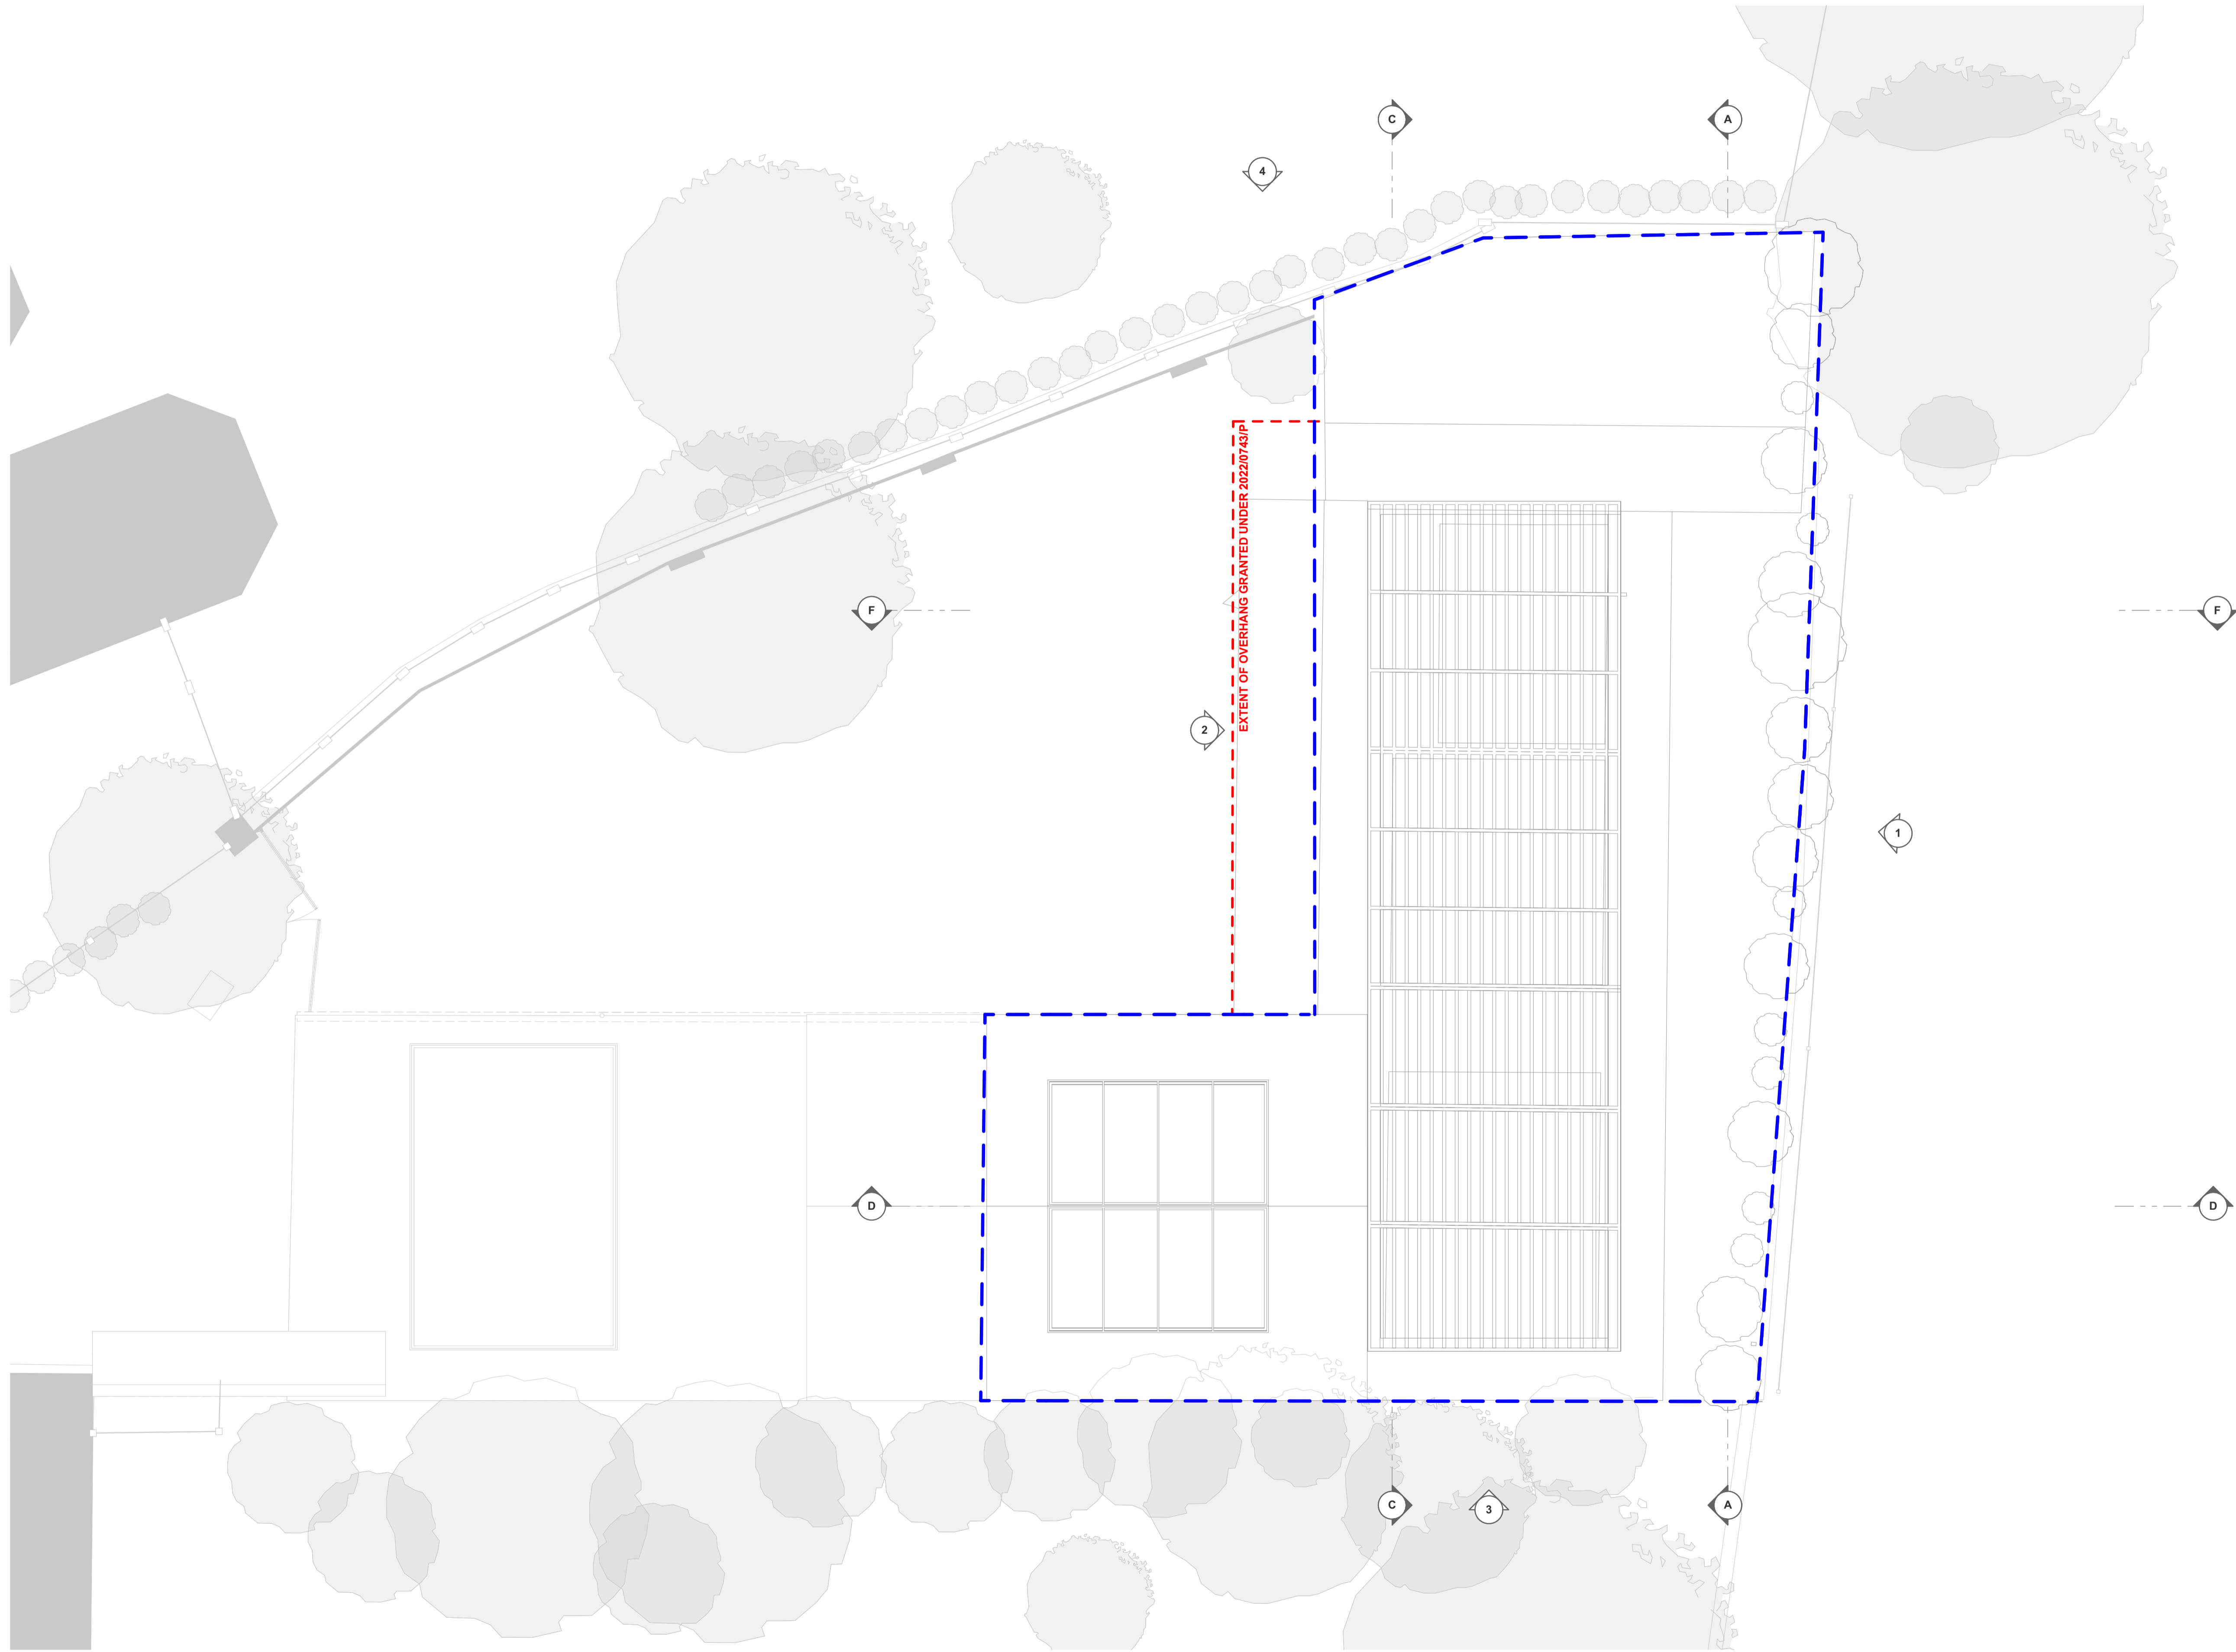

.01

Existing Roof Plan

SCALE 1:50 0 1000 2000 3000 4000 5000 6000 7000 8000 9000 10000mm

1:50

S/A
106 Branch Place
London N1 5PH
p: 0207 686 3445
e: info@scenarioarchitecture.com
w: www.scenarioarchitecture.com

Project Name:
20 Crediton Hill, London NW6
Client:
Daniel Young
Site Location:
20 Crediton Hill, London NW6
1HP London UK


Drawings are to be used only for the purpose for which they were prepared. It is supplied without liability for errors or omissions. All dimensions are to be checked on site. This drawing is to be read in conjunction with all other drawings. Notes on this drawing will apply to all other drawings where a similar position exists.

Scale @ A1
1:50
Project No.
168

Drawing Name
Existing Roof Plan

Drawing Number
EX-A1.02

Rev

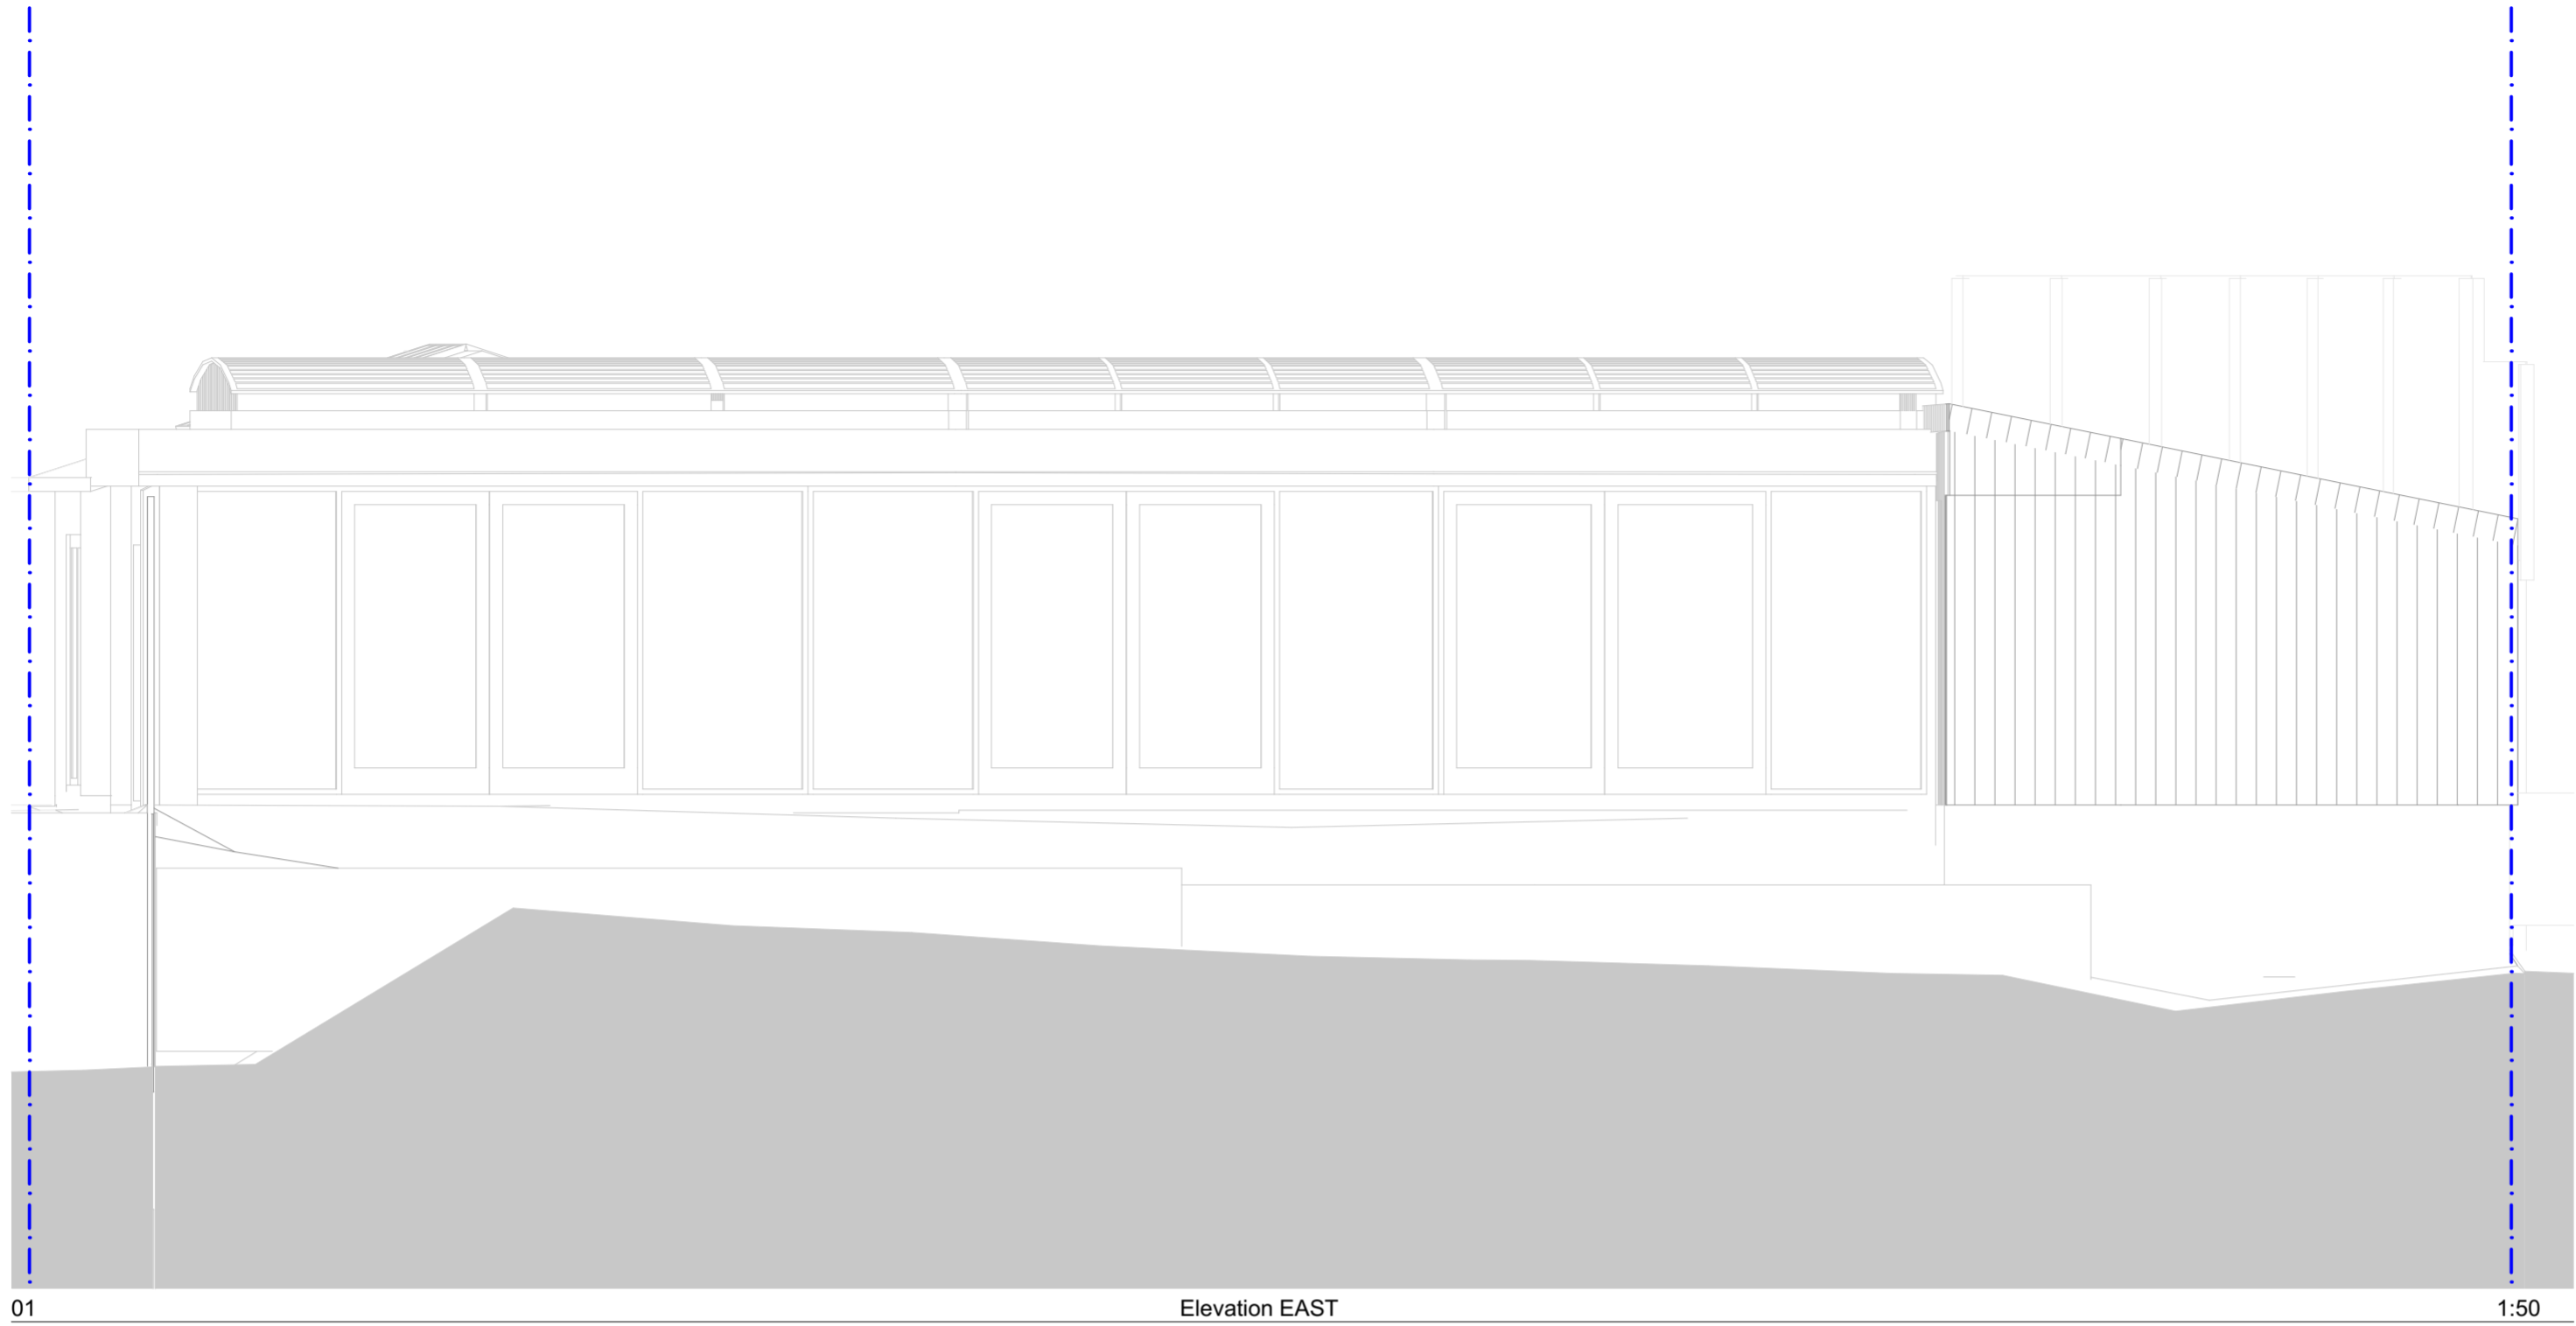

01

Elevation EAST

1:50



02

Elevation SOUTH

1:50

SCALE 1:50
0 1000 2000 3000mm

PLANNING	
Not For Construction	
Rev	Date

S/A
10b Branch Place
London N1 5PH
p: 0207 686 3445
e: info@scenarioarchitecture.com
w: www.scenarioarchitecture.com

Project Name:
20 Crediton Hill

Client:
Daniel Young

Site Location:
20 Crediton Hill, London NW6
1HP London UK

Drawing not to be used other than the purpose for which it was prepared. It's supplied without liability for errors or omissions. All dimensions are to be checked on site. This drawing is to be read in conjunction with all other drawings. Notes on this drawing will apply to all other drawings where a similar position exists.




Scale @ A2
1:50

Project No.
168

Drawing Name
Existing Elevations

Drawing Number Rev

EX-A2.01

 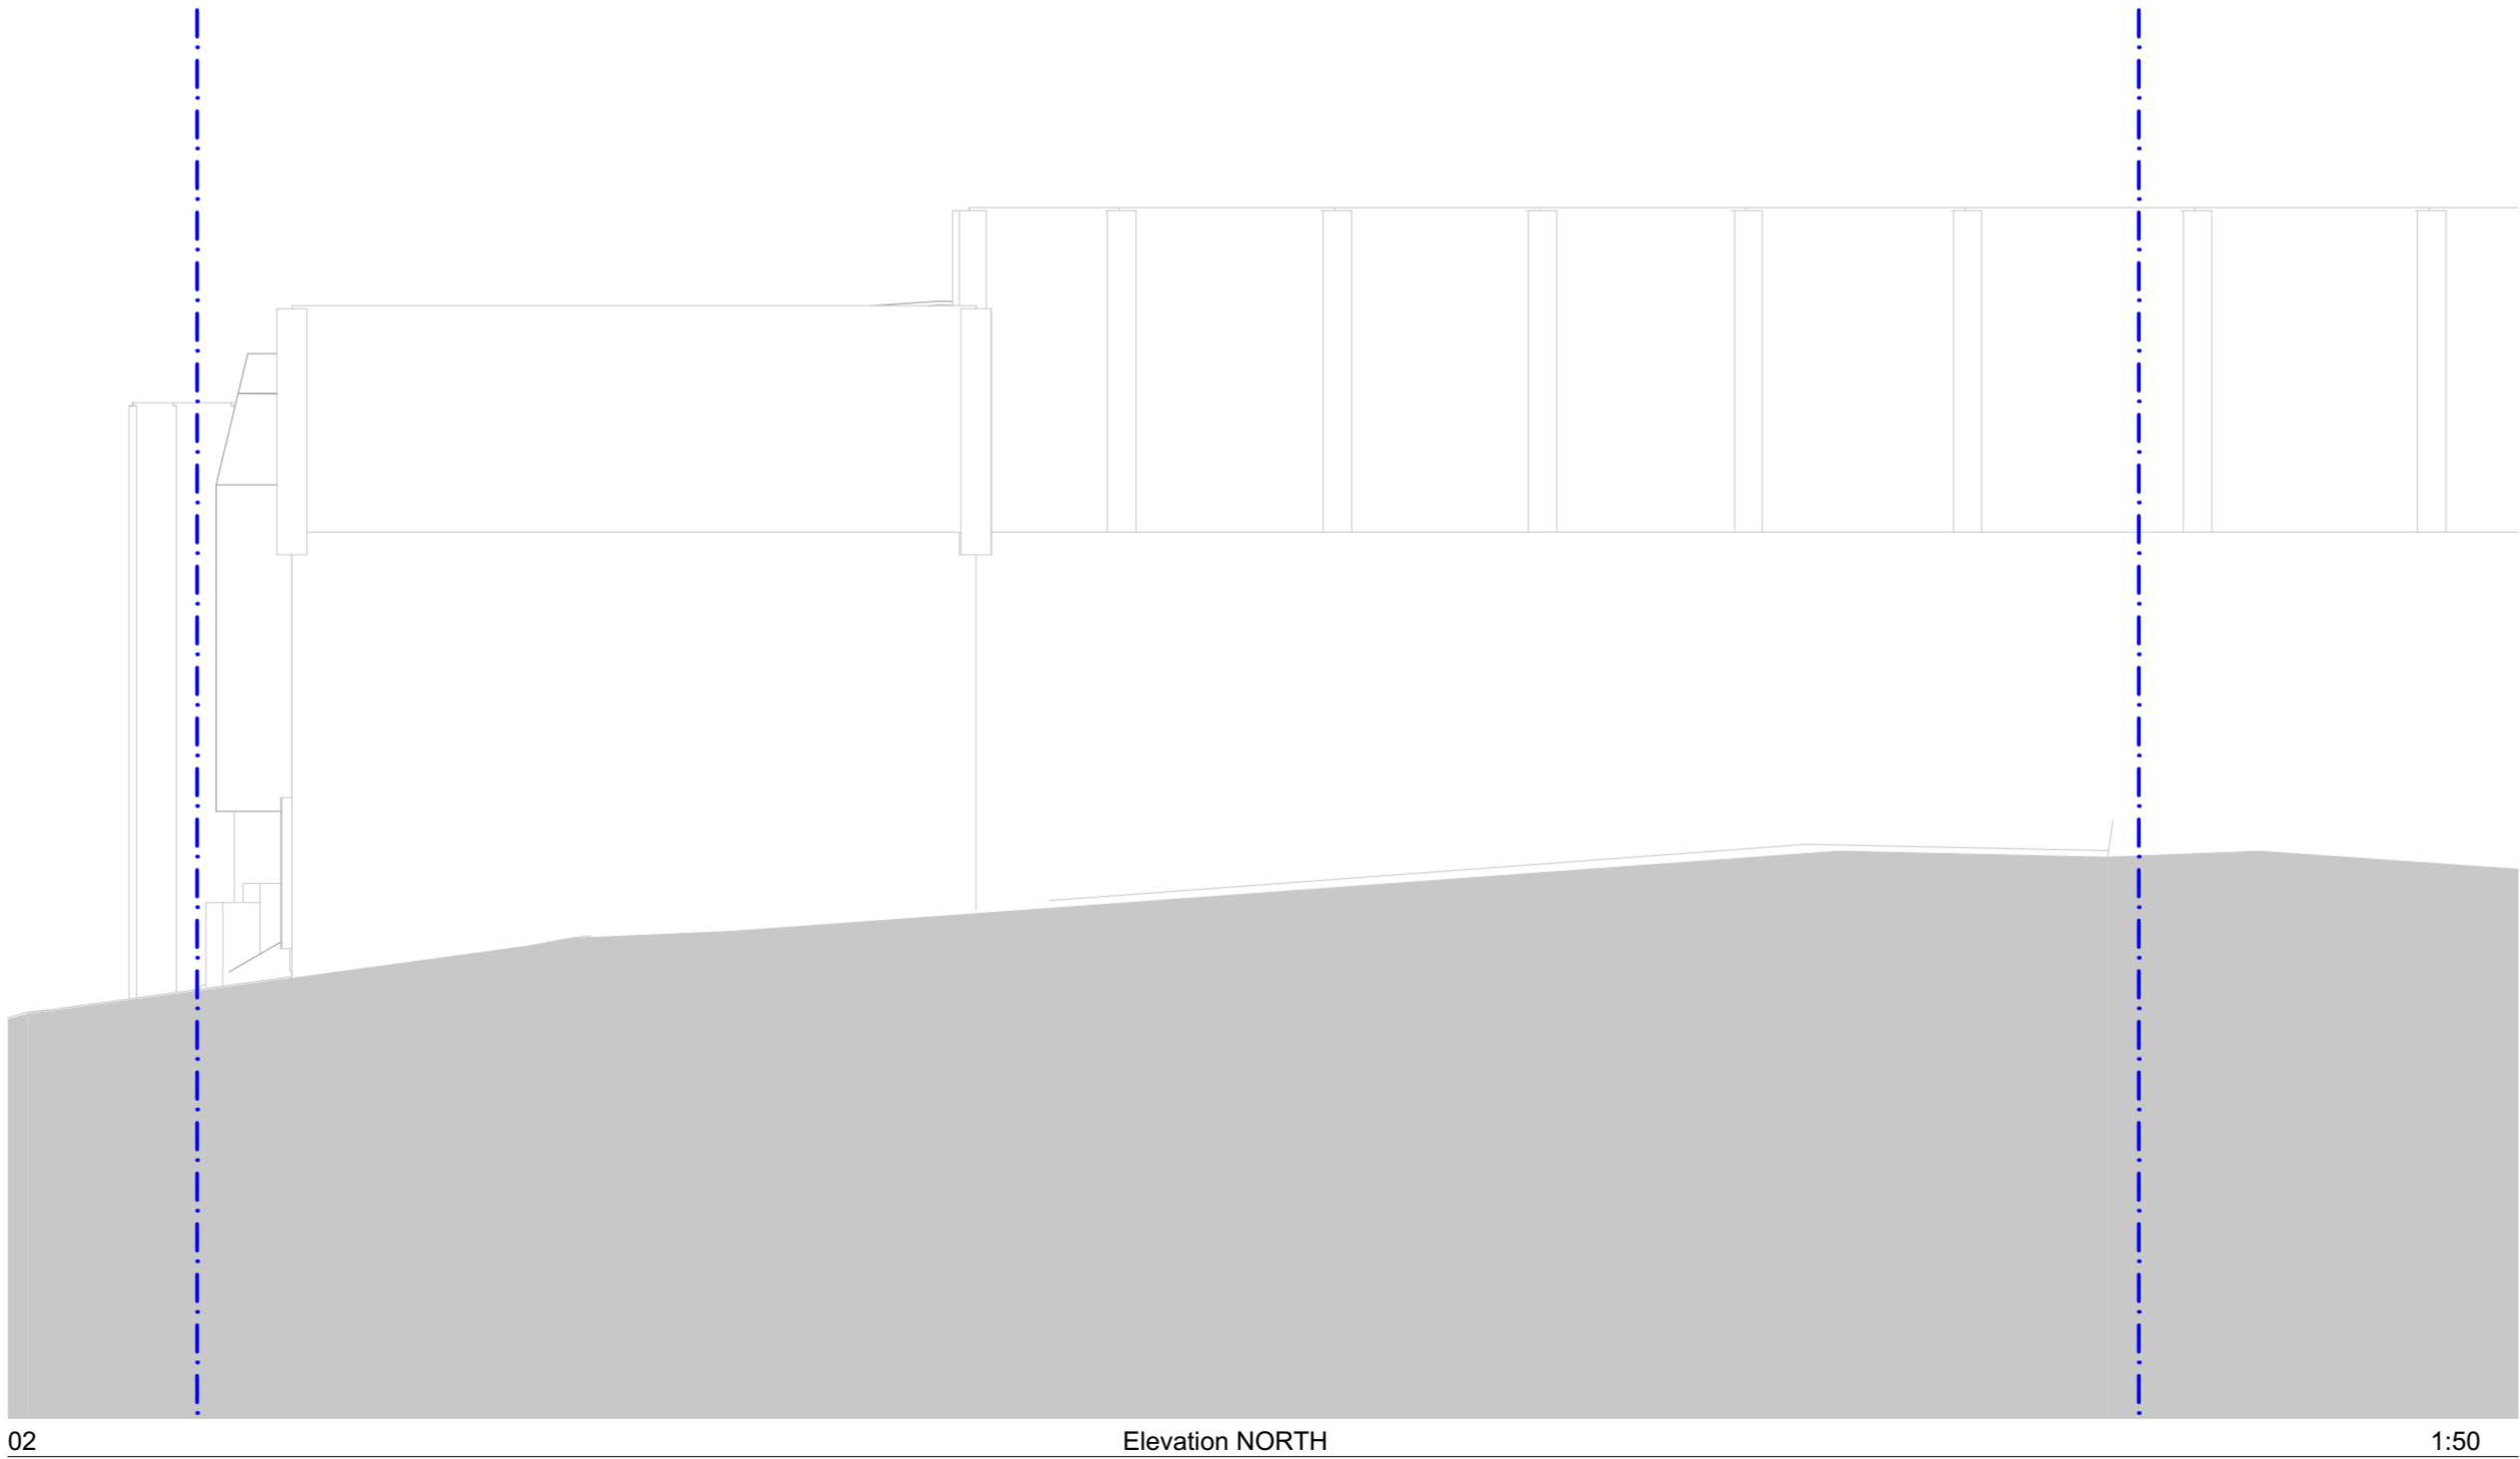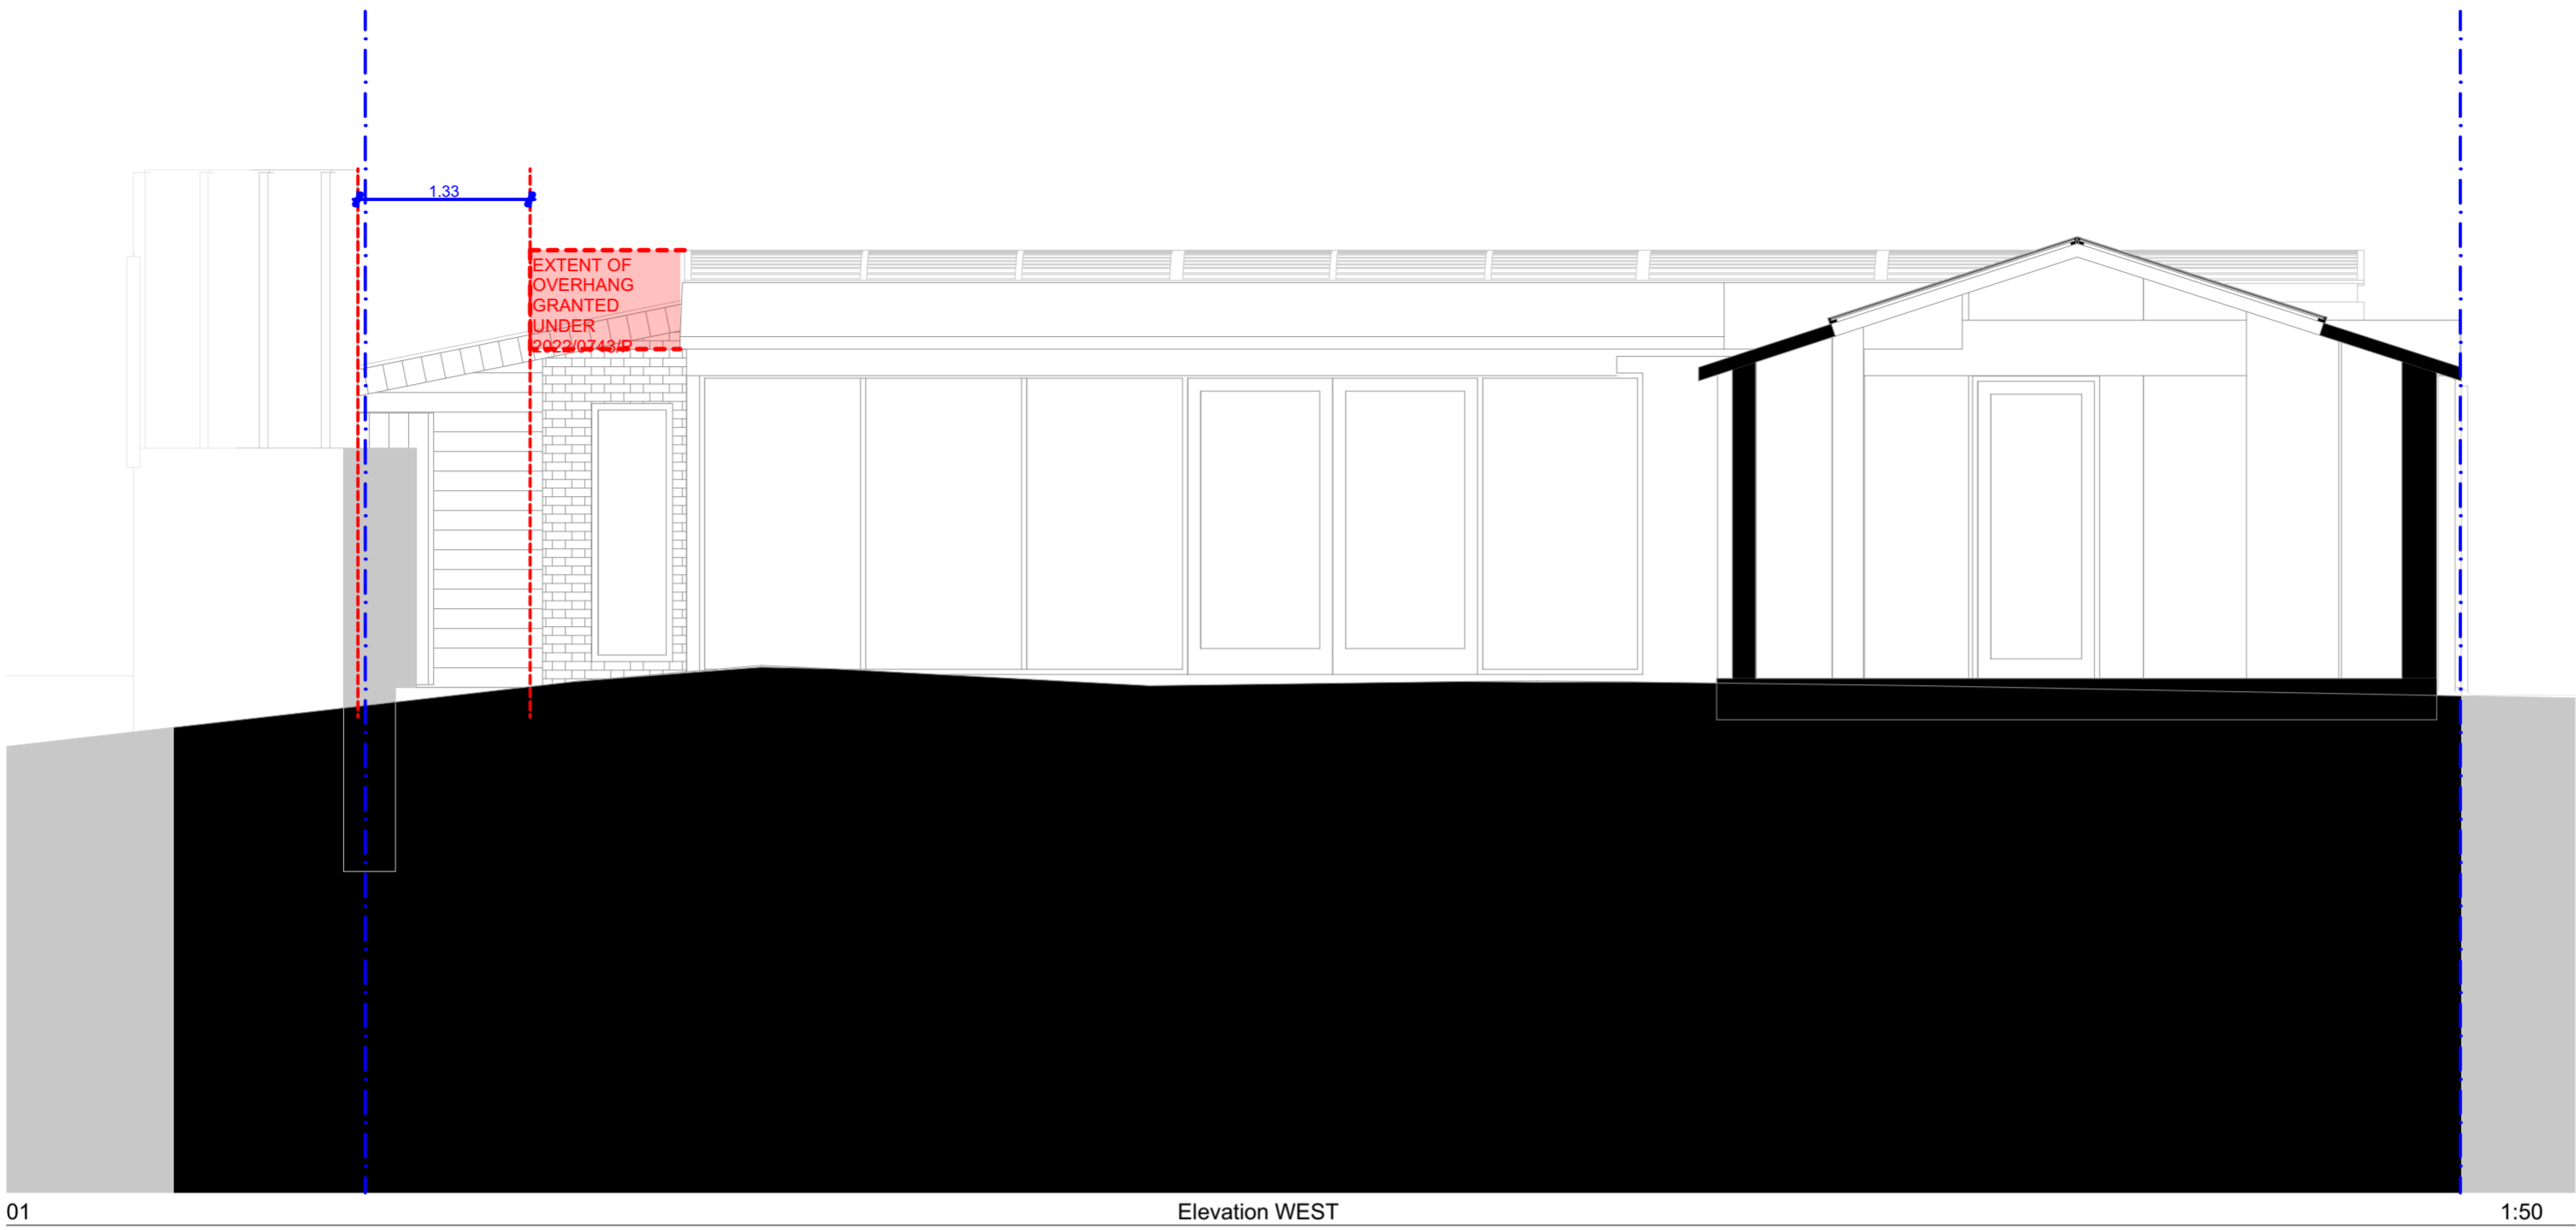

PLANNING	
Not For Construction	
Rev	Date

S/A
10b Branch Place
London N1 5PH
p: 0207 686 3445
e: info@scenarioarchitecture.com
w: www.scenarioarchitecture.com

Project Name:
20 Crediton Hill

Client:
Daniel Young

Site Location:
**20 Crediton Hill, London NW6
1HP London UK**

Drawing not to be used other than the purpose for which it was prepared. It's supplied without liability for errors or omissions. All dimensions are to be checked on site. This drawing is to be read in conjunction with all other drawings. Notes on this drawing will apply to all other drawings where a similar position exists.

Scale @ A2
1:50

Project No.
168


Drawing Name
Existing Elevations

Drawing Number

Rev

EX-A2.02


Rev	Date

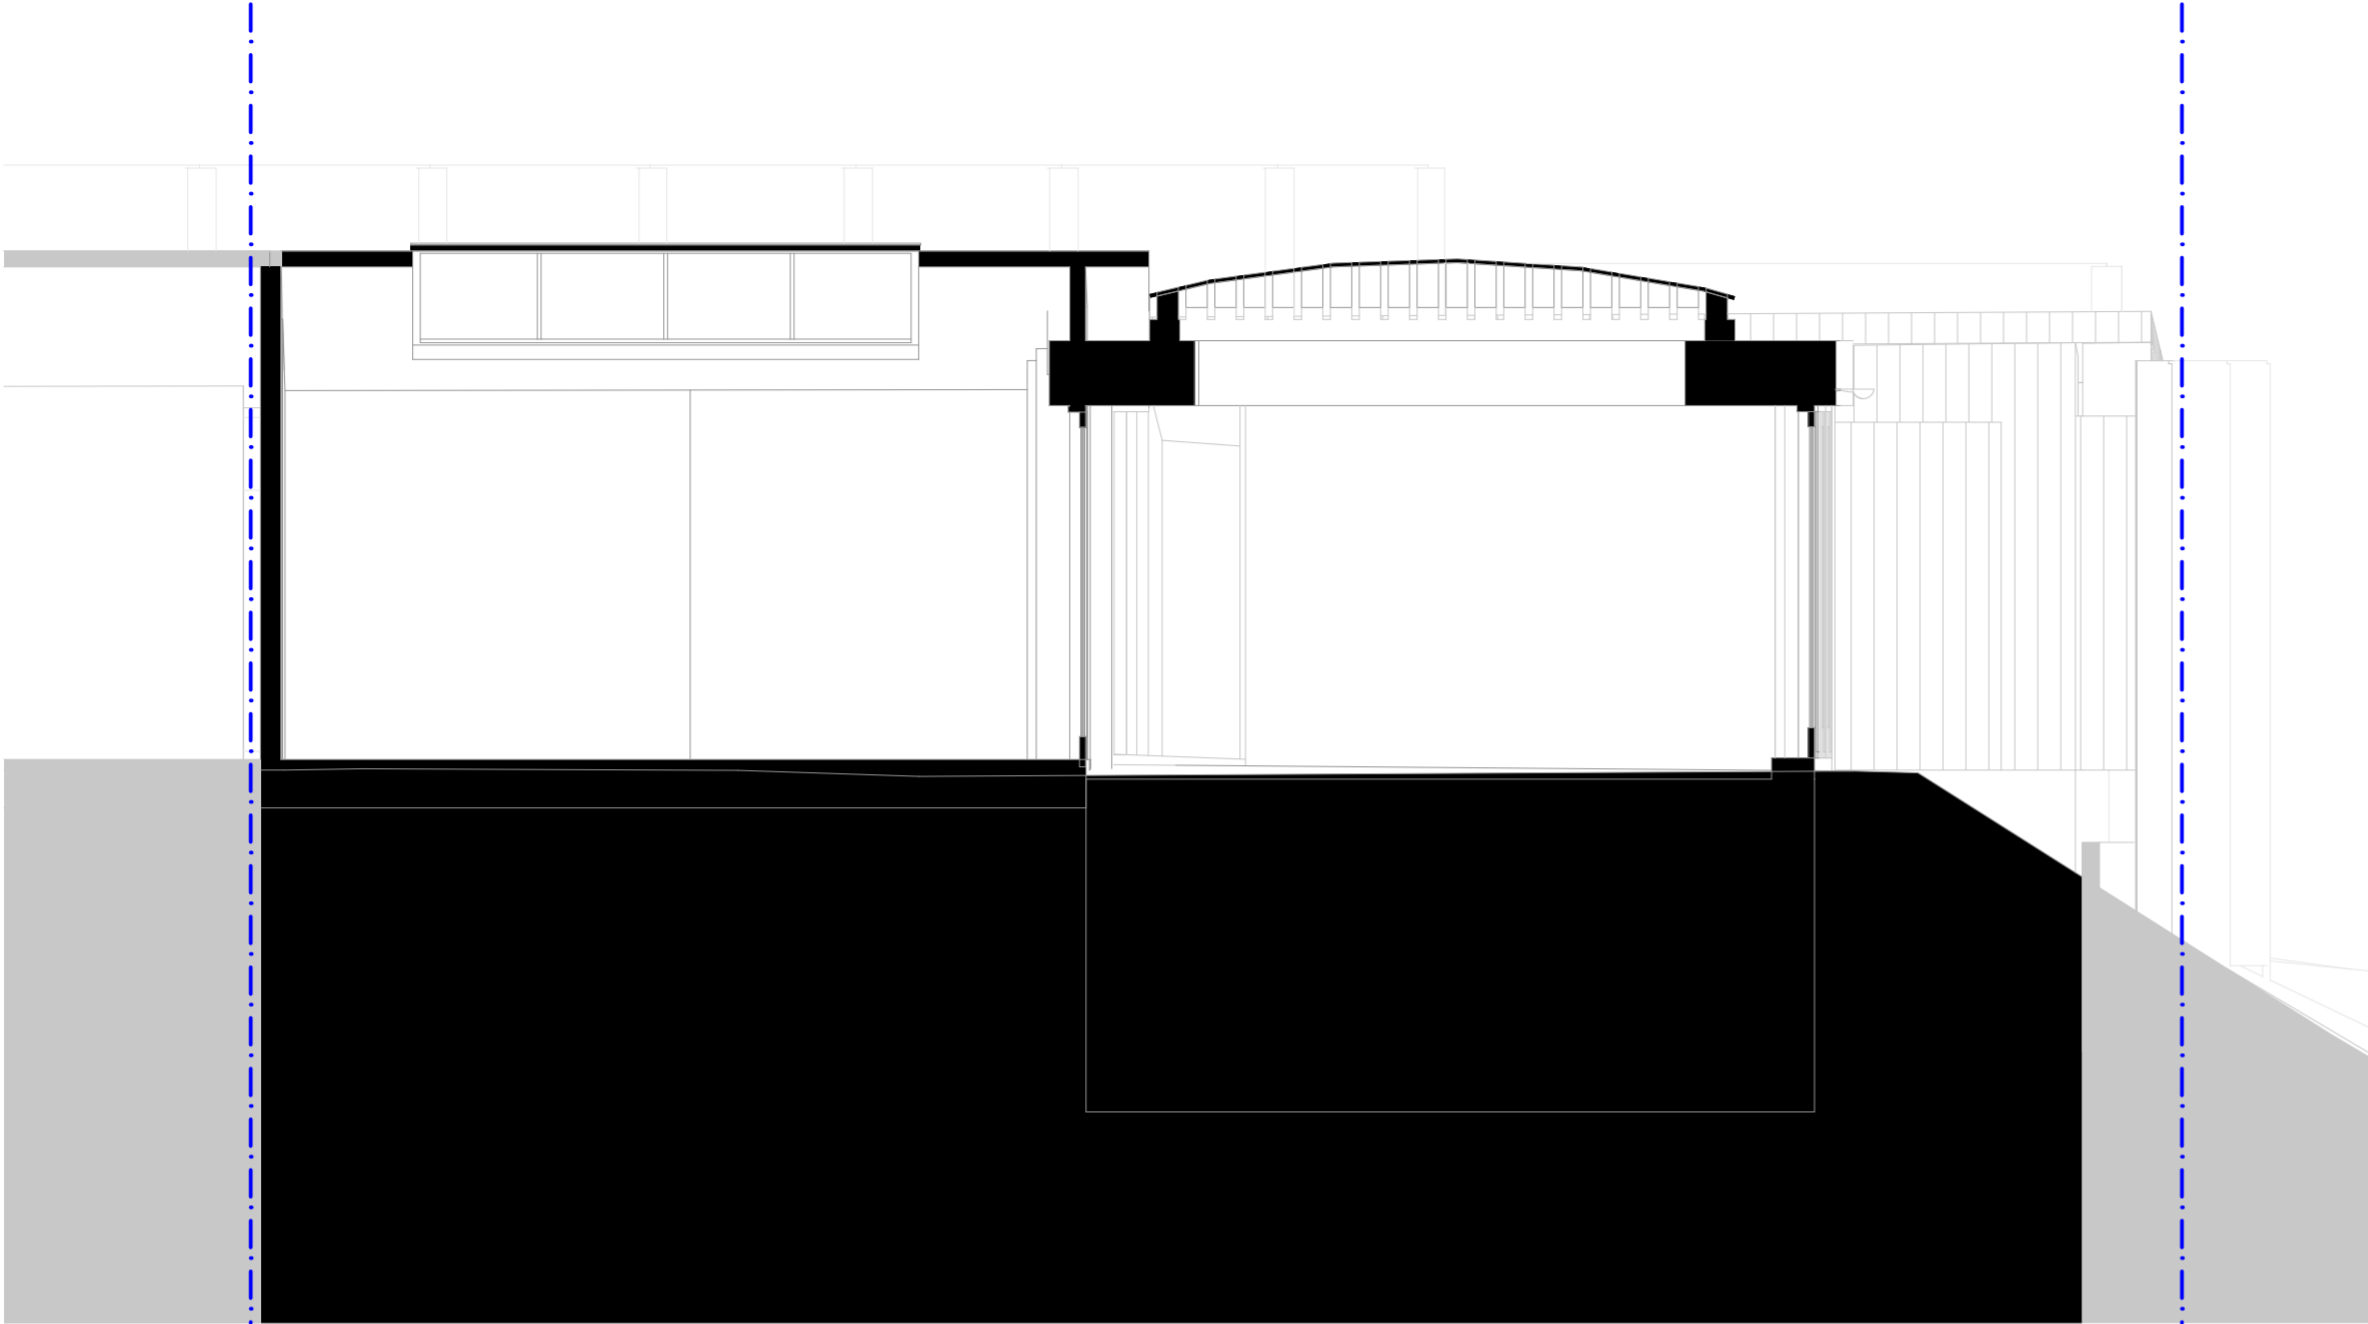

A

Building Section A-A

1:50

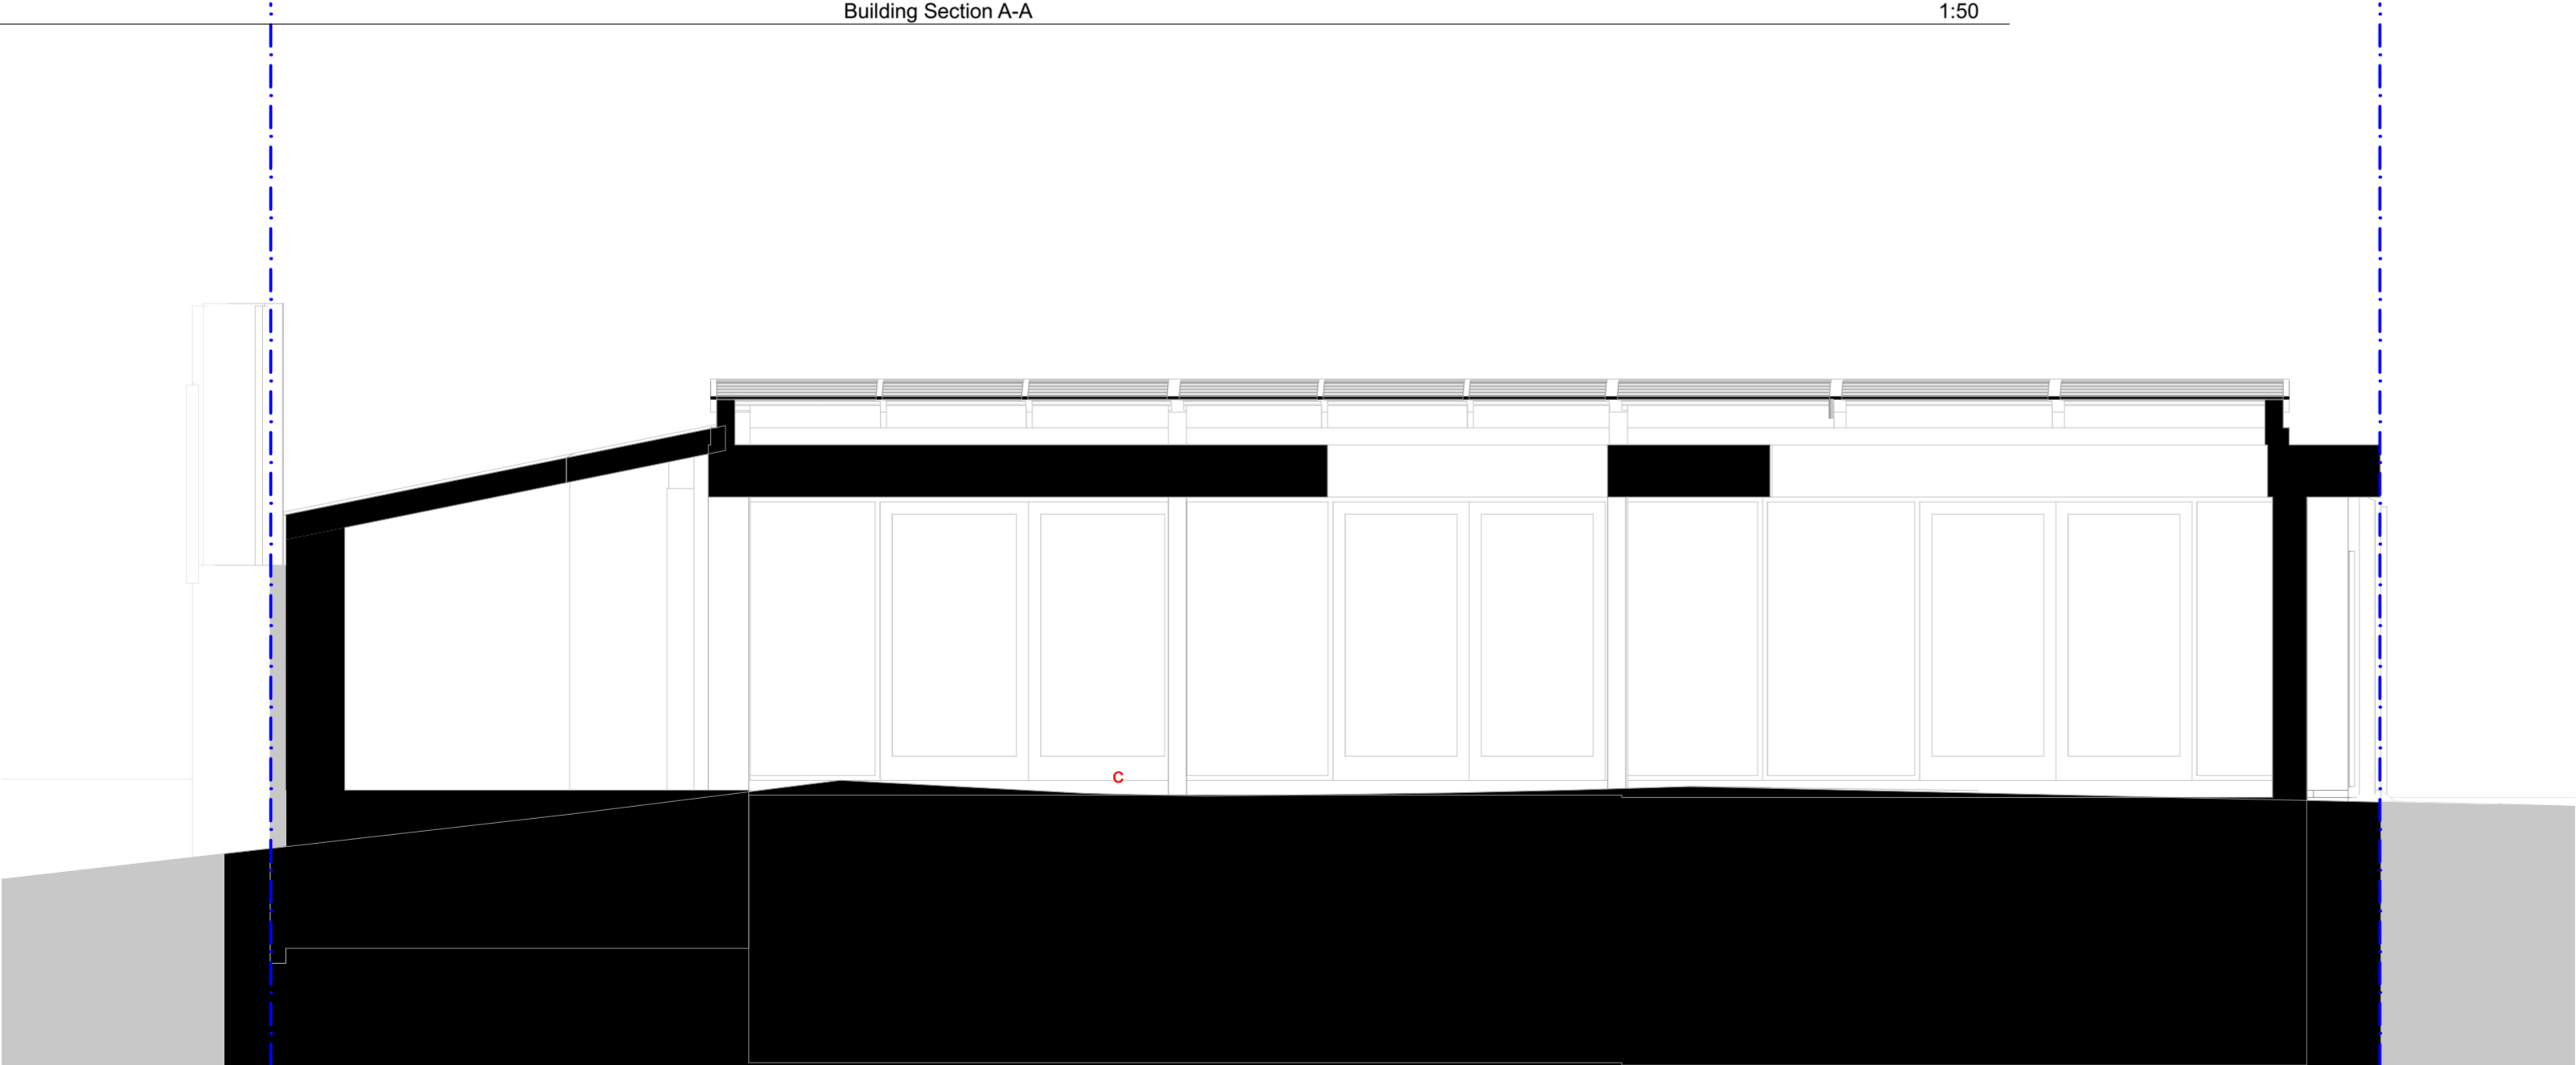

B

Building Section C-C

1:50

SCALE 1:50
0 1000 2000 3000mm

S/A

10b Branch Place
London N1 5PH
p: 0207 686 3445
e: info@scenarioarchitecture.com
w: www.scenarioarchitecture.com

Project Name:
20 Crediton Hill

Client:
Daniel Young

Site Location:
20 Crediton Hill, London NW6
1HP London UK

Drawing not to be used other than the purpose for which it was prepared. It's supplied without liability for errors or omissions. All dimensions are to be checked on site. This drawing is to be read in conjunction with all other drawings. Notes on this drawing will apply to all other drawings where a similar position exists.



Scale @ A2
1:50

Project No.
168

Drawing Name
Existing Sections

Drawing Number
EX-A3.01

Rev

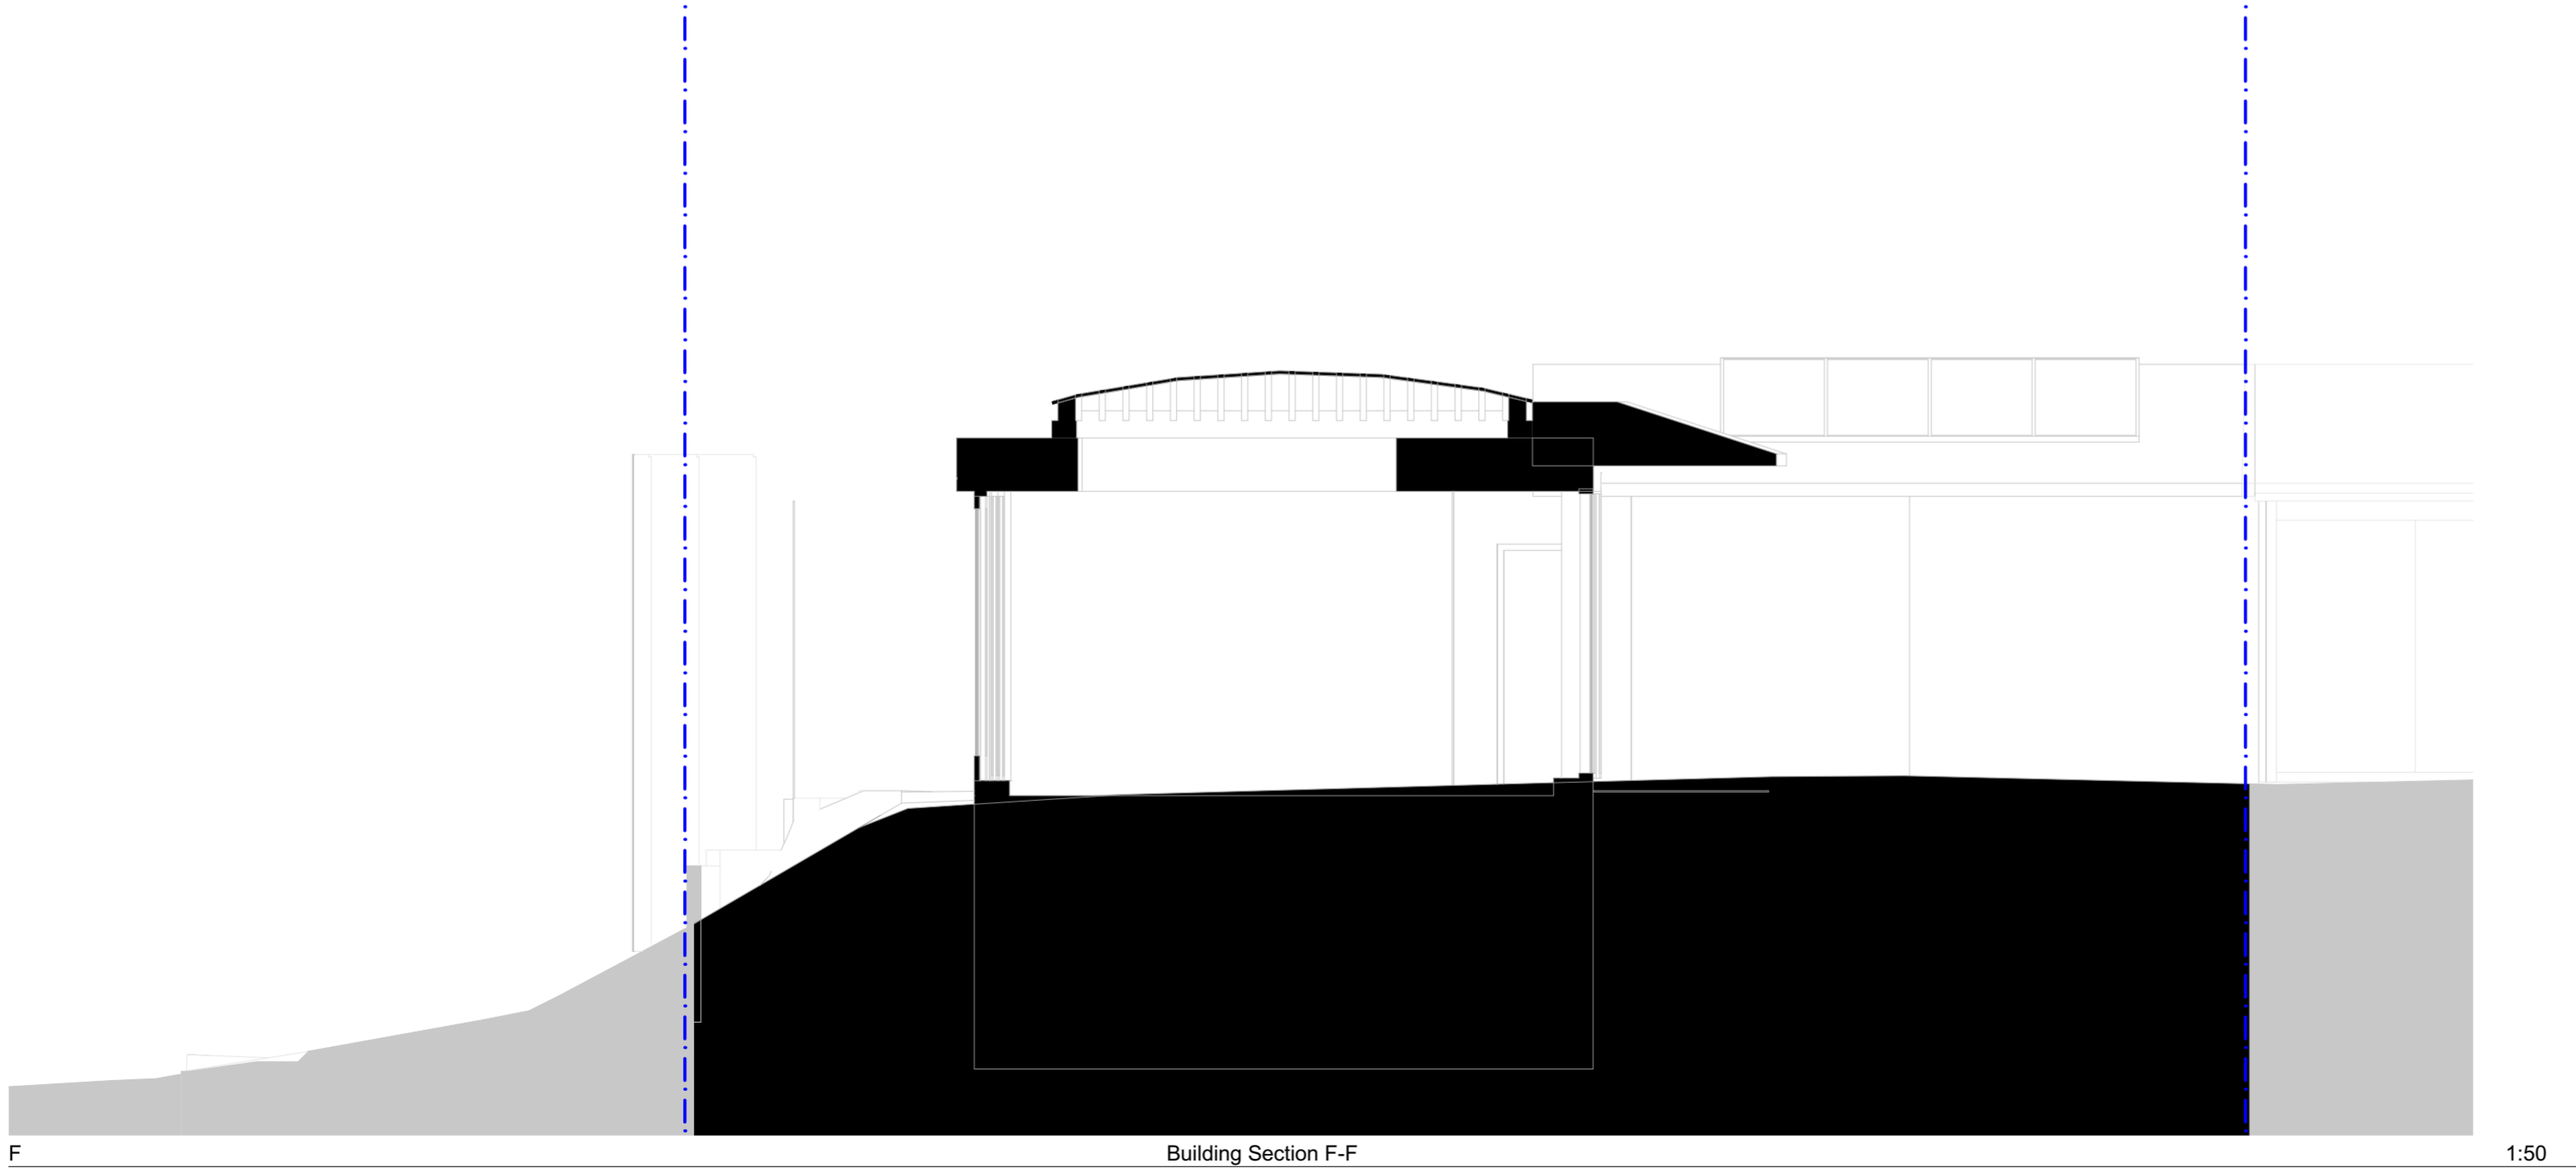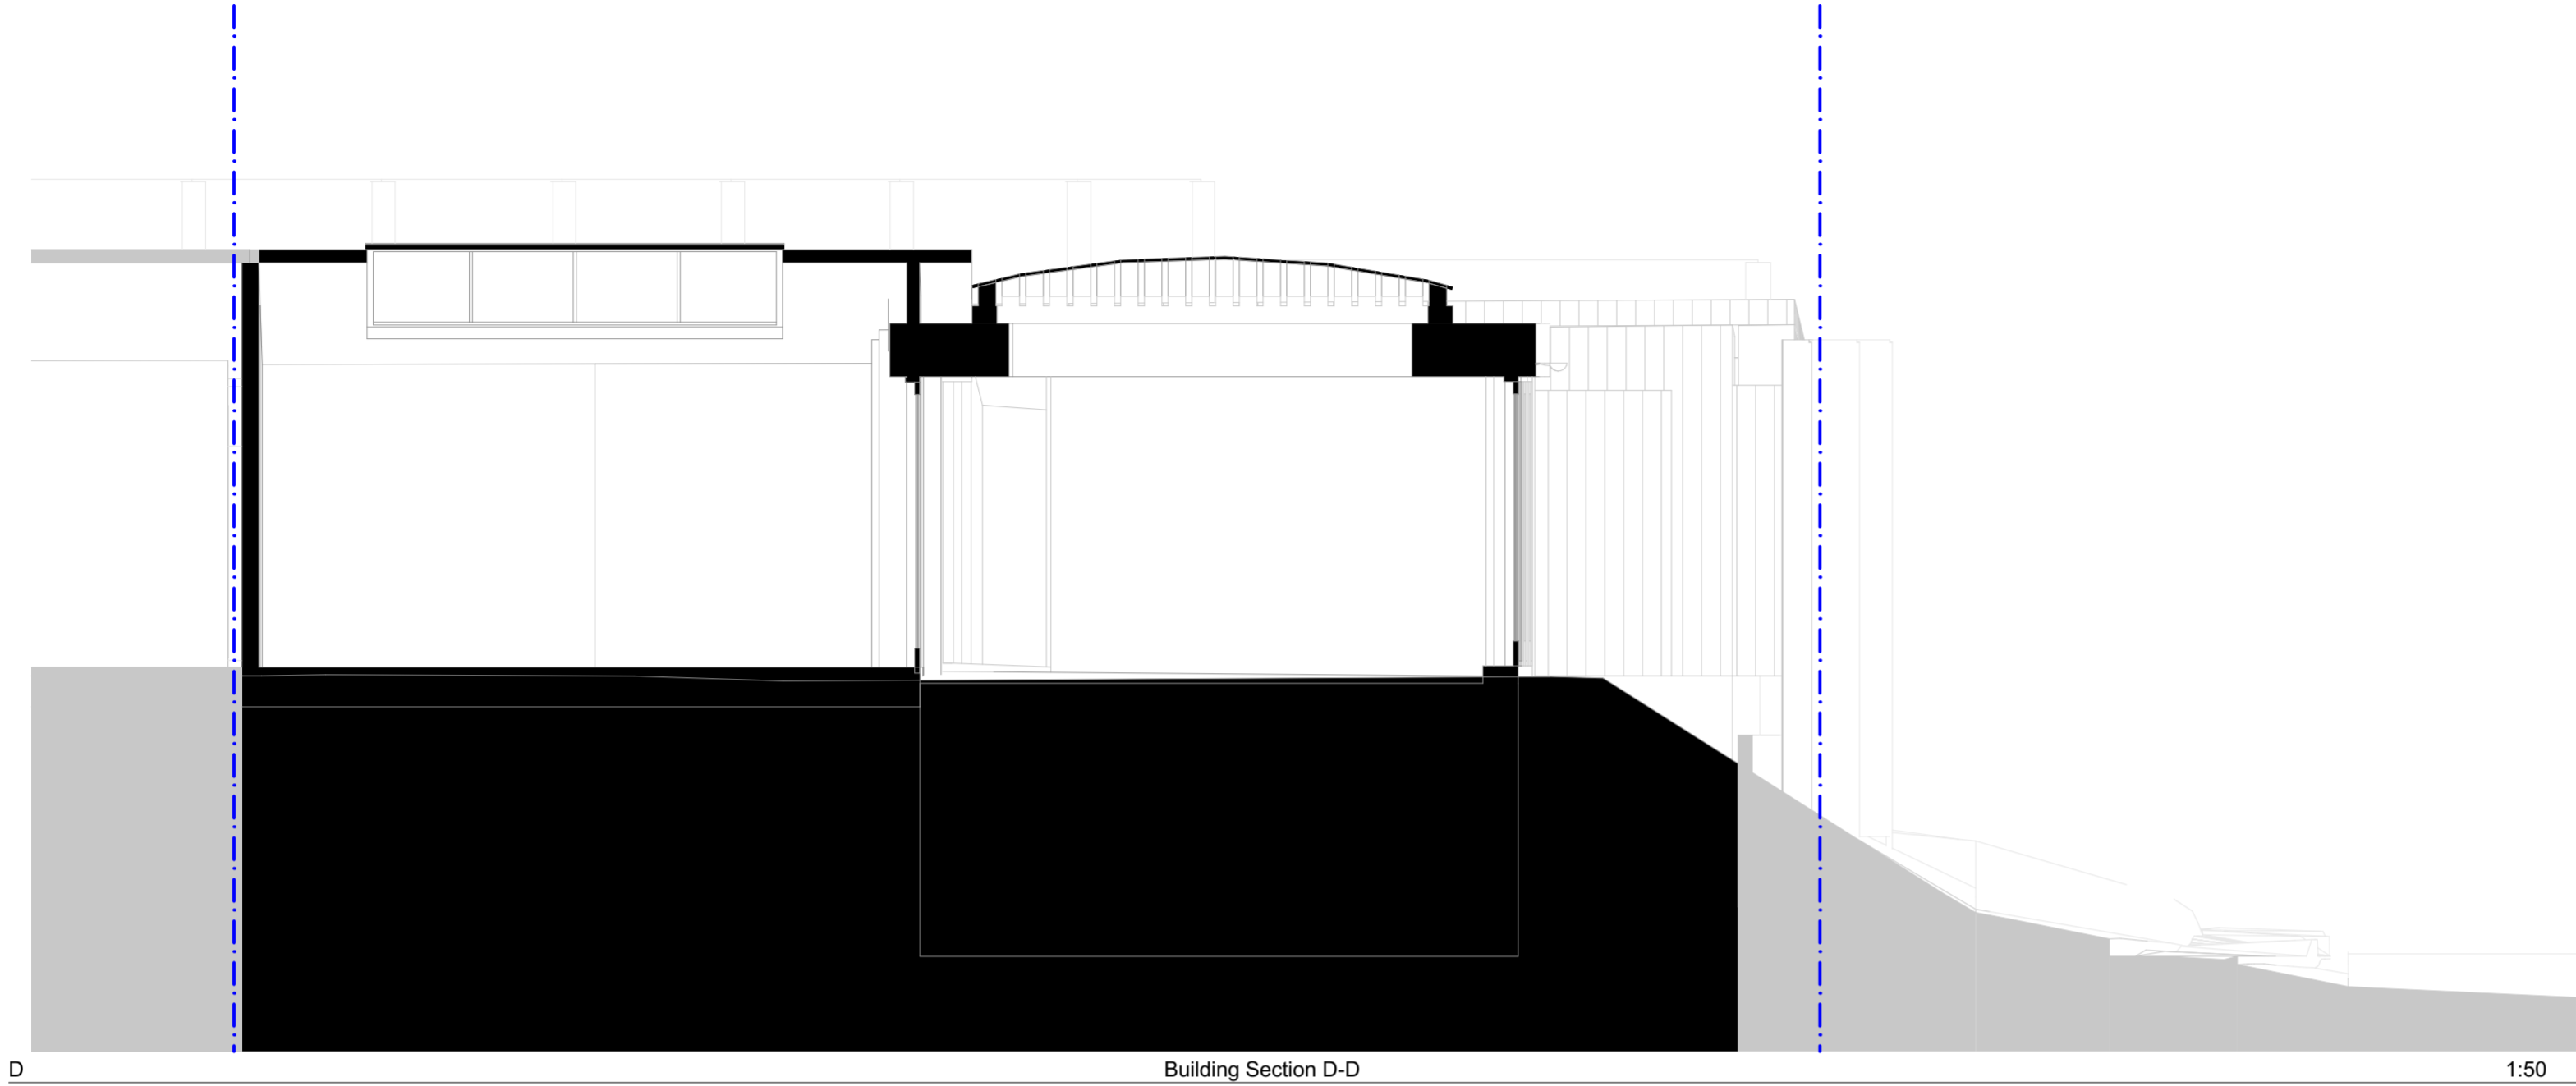

S/A

10b Branch Place
London N1 5PH
p: 0207 686 3445
e: info@scenarioarchitecture.com
w: www.scenarioarchitecture.com

Project Name:
20 Crediton Hill

Client:
Daniel Young

Site Location:
20 Crediton Hill, London NW6
1HP London UK

Drawing not to be used other than the purpose for which it was prepared. It's supplied without liability for errors or omissions. All dimensions are to be checked on site. This drawing is to be read in conjunction with all other drawings. Notes on this drawing will apply to all other drawings where a similar position exists.

Scale @ A2
1:50

Project No.
168

Drawing Name
Existing Sections

Drawing Number Rev

EX-A3.02

SCALE 1:50 0 1000 2000 3000mm