
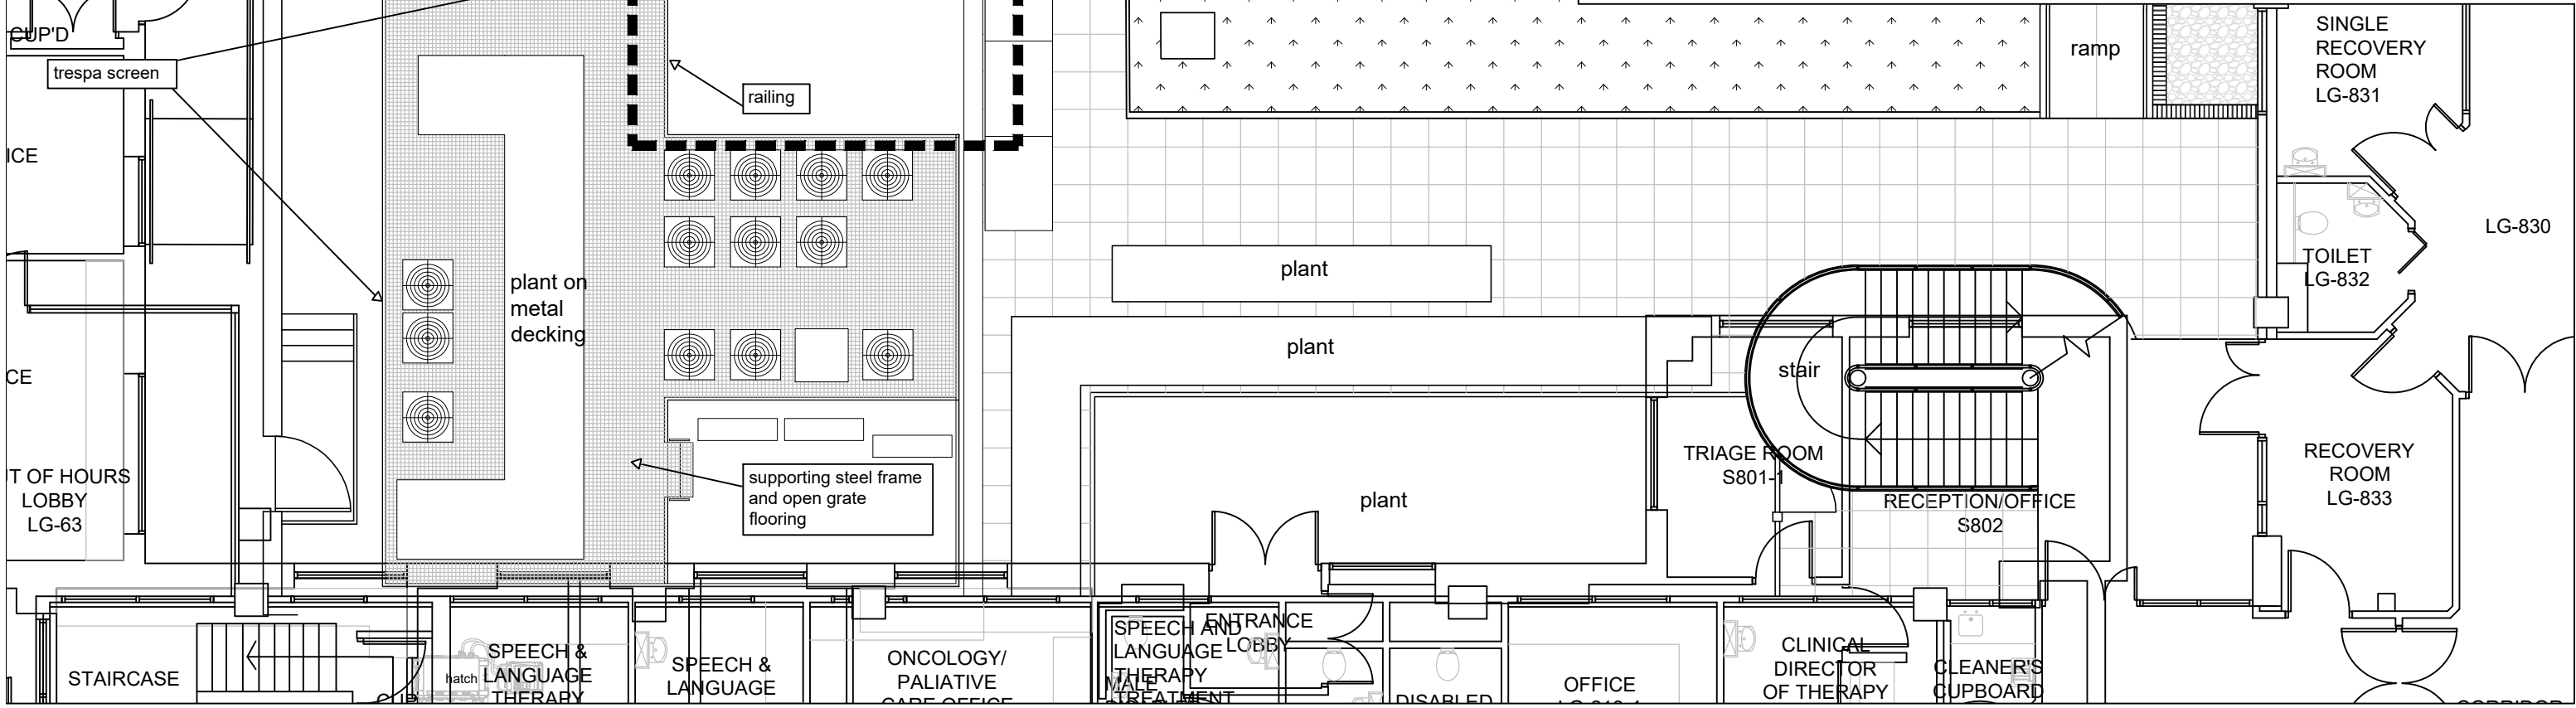
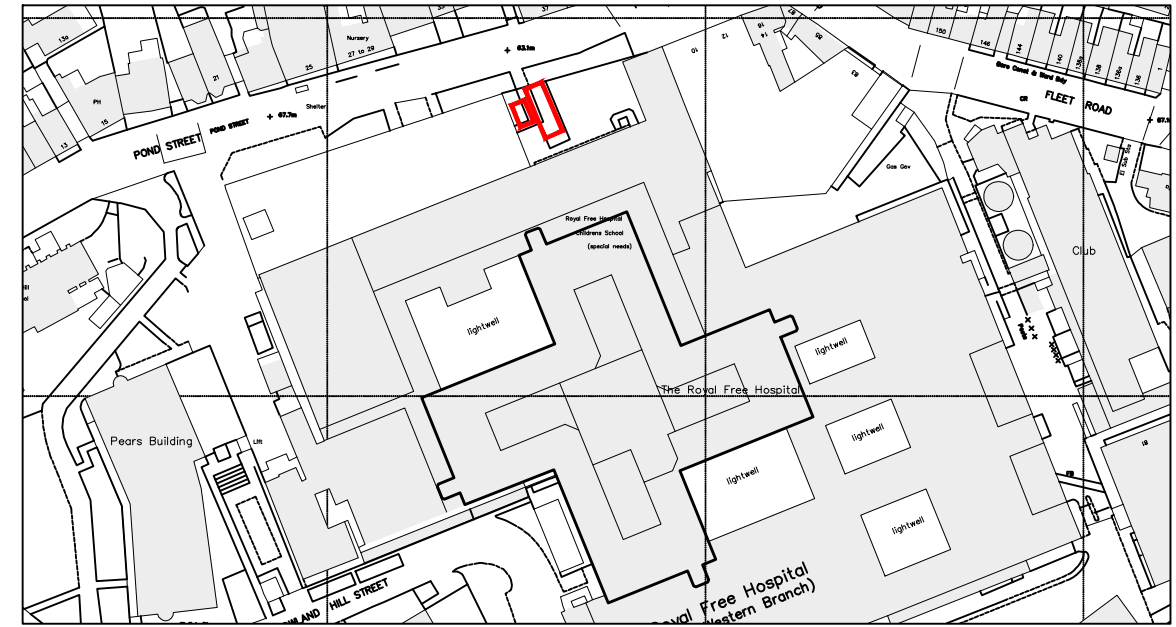



THIS DRAWING IS PROTECTED BY COPYRIGHT - FIGURED DIMENSIONS ONLY TO BE TAKEN FROM THIS DRAWING. DIMENSIONS TO BE CHECKED ON SITE AND ANY DISCREPANCIES REPORTED TO THE ARCHITECT IMMEDIATELY.

PURPOSE OF ISSUE: (I)Info/Comment (S)Sign Off (P)Planning (B)Building Control (T)Tender (C)Construction (F)Final Revision

Rev	Rev Date	Revision Description	Drawn/Checked	Purpose of Issue
/	20/11/2023	Issued for Construction	CR/FY	C
A	12/12/2023	Issued for Planning	CR/FY	P

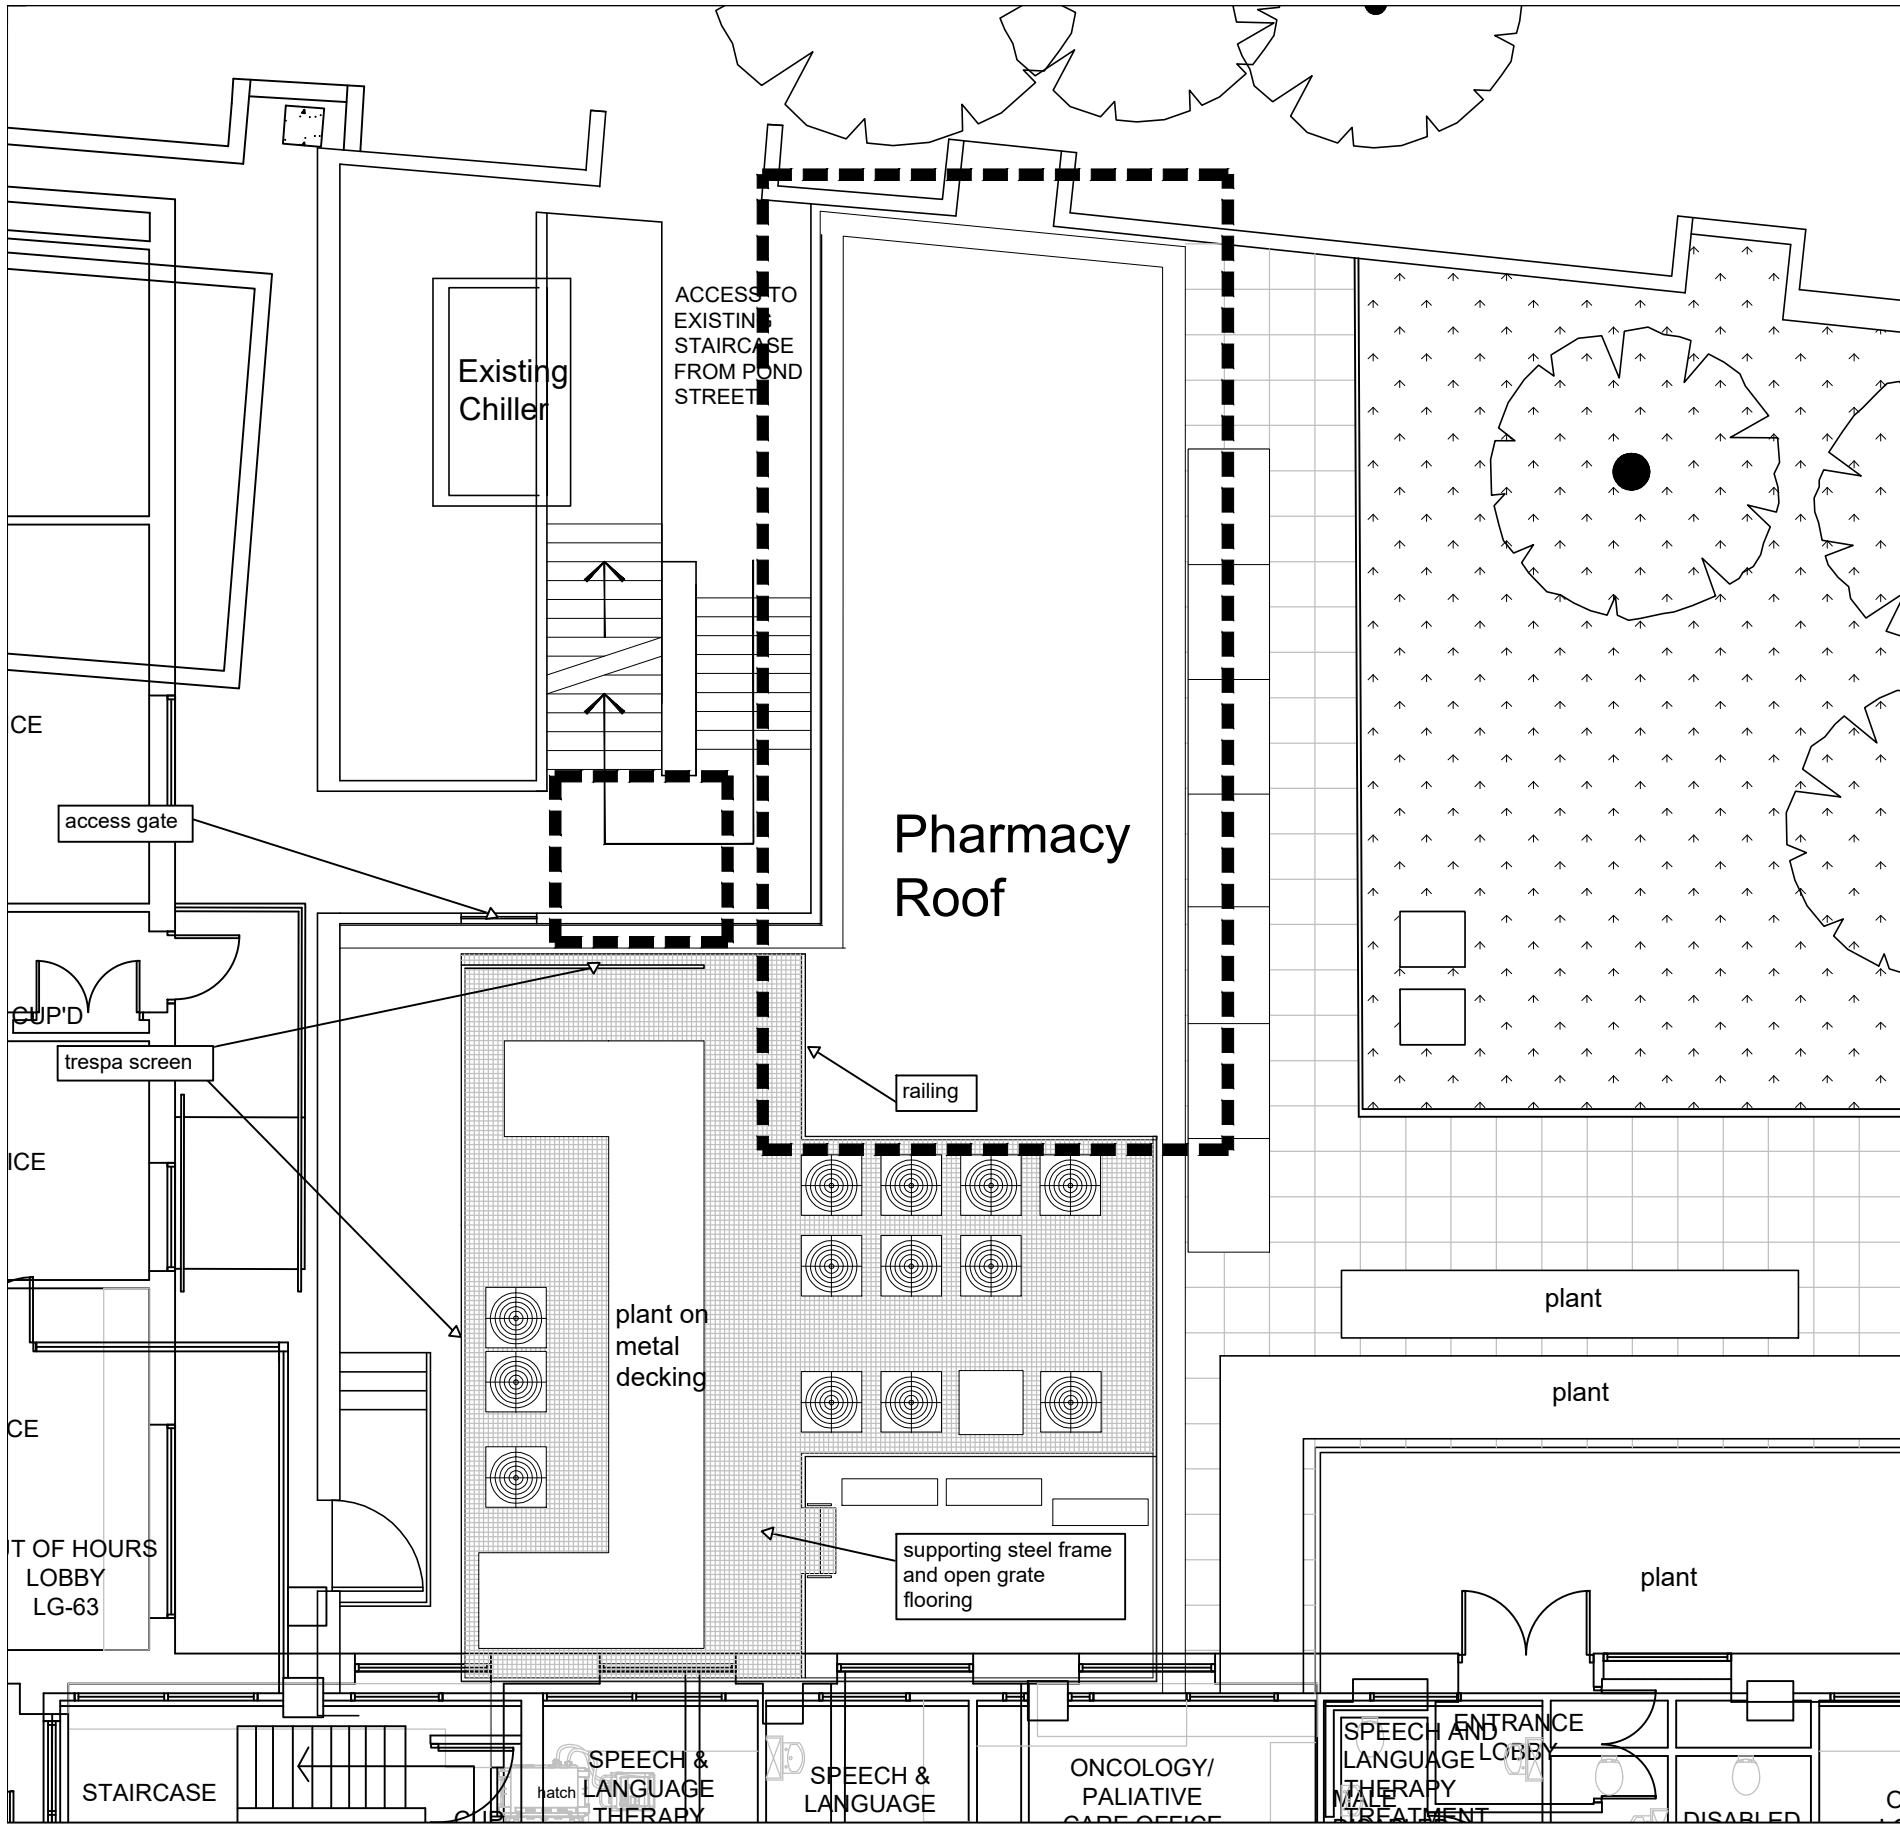

01 Existing Lower Ground Floor Plan
(01)004 1:100 @ A3

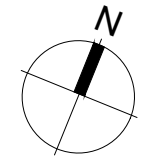

FOR PLANNING

Existing Lower Ground Floor Plan	23040 JOB NUMBER	(01)004 DRAWING NUMBER	A REV
Royal Free London Autoclave Equipment Replacement	Nov 2023 DATE	1:100 @A3 SCALE	

Ansell & Bailey Ltd Chartered Architects 99-101 Farringdon Road London EC1R 3BN 020 7387 0141 architects@ansellandbailey.com

ANSELL + BAILEY