




All drawings & designs are subject to final approval by the assigned Principal Designer, local authority and fire officer, which is the responsibility of the client.

All dimensions to be checked on site. Dimensions shown in millimetres.


General Notes:

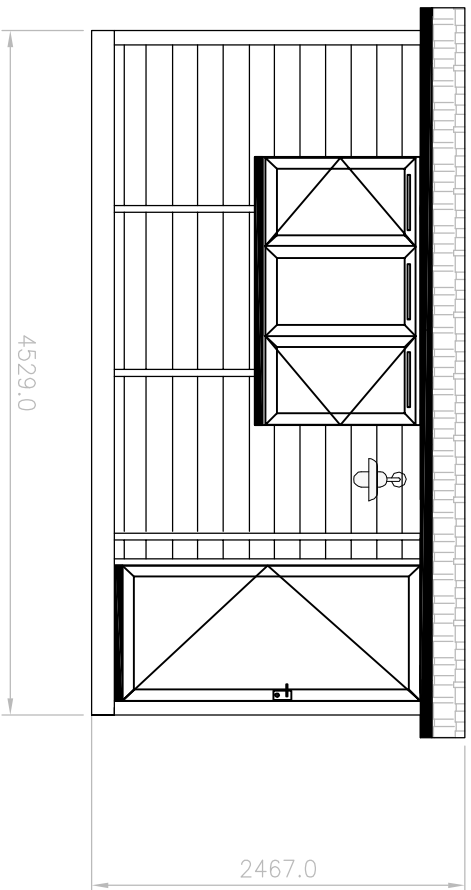


FRONT ELEVATION F-F
SCALE 1:50

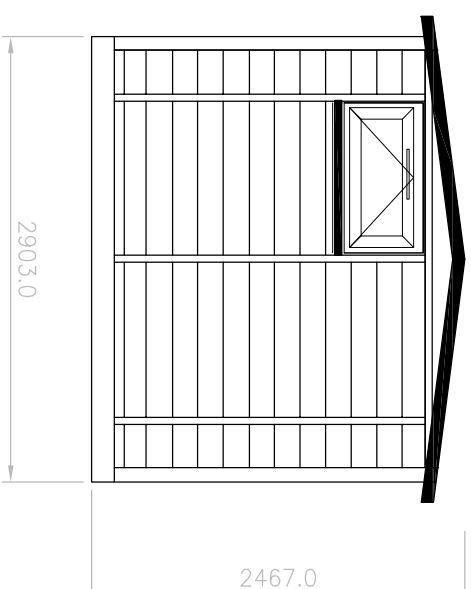 

SIDE ELEVATION R-R
SCALE 1:50

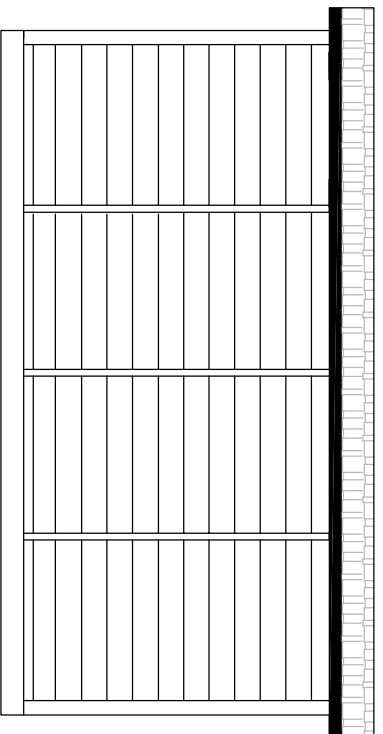

REAR ELEVATION B-B
SCALE 1:50

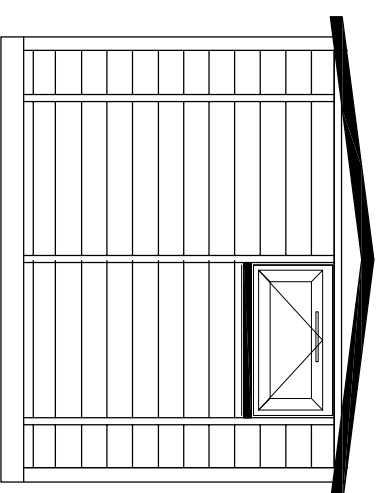

SIDE ELEVATION L-L
SCALE 1:50

No.	Revision/ Issue	Date
-	-	-

SMART
GARDEN ROOMS, OFFICES AND STUDIOS

Thurston Park
Church Road, Thurston
Bury St. Edmunds
Suffolk, IP21 3NW
0800 242 5559
www.smartgardens.co.uk

Client Name and Address:
Ruth & Andre Lieblich
Flat 1,
100 Sovereign Road,
London
NW3 2JR

Installation Address:

Flat 1,
100 Sovereign Road,
London
NW3 2JR

Project: SB94
SUFFOLK BARN 4.3x2.6 2023
SMART OFFICE
ELEVATIONS PROPOSED

Drawing No.	SB94E01
Date	22 11 2023
Scale	1:50
Sheet	A3



ELEVATIONS - PROPOSED