



PROPOSED REAR ELEVATION, NEW SASH WINDOWS W3-04, W3-05
1:10 scale

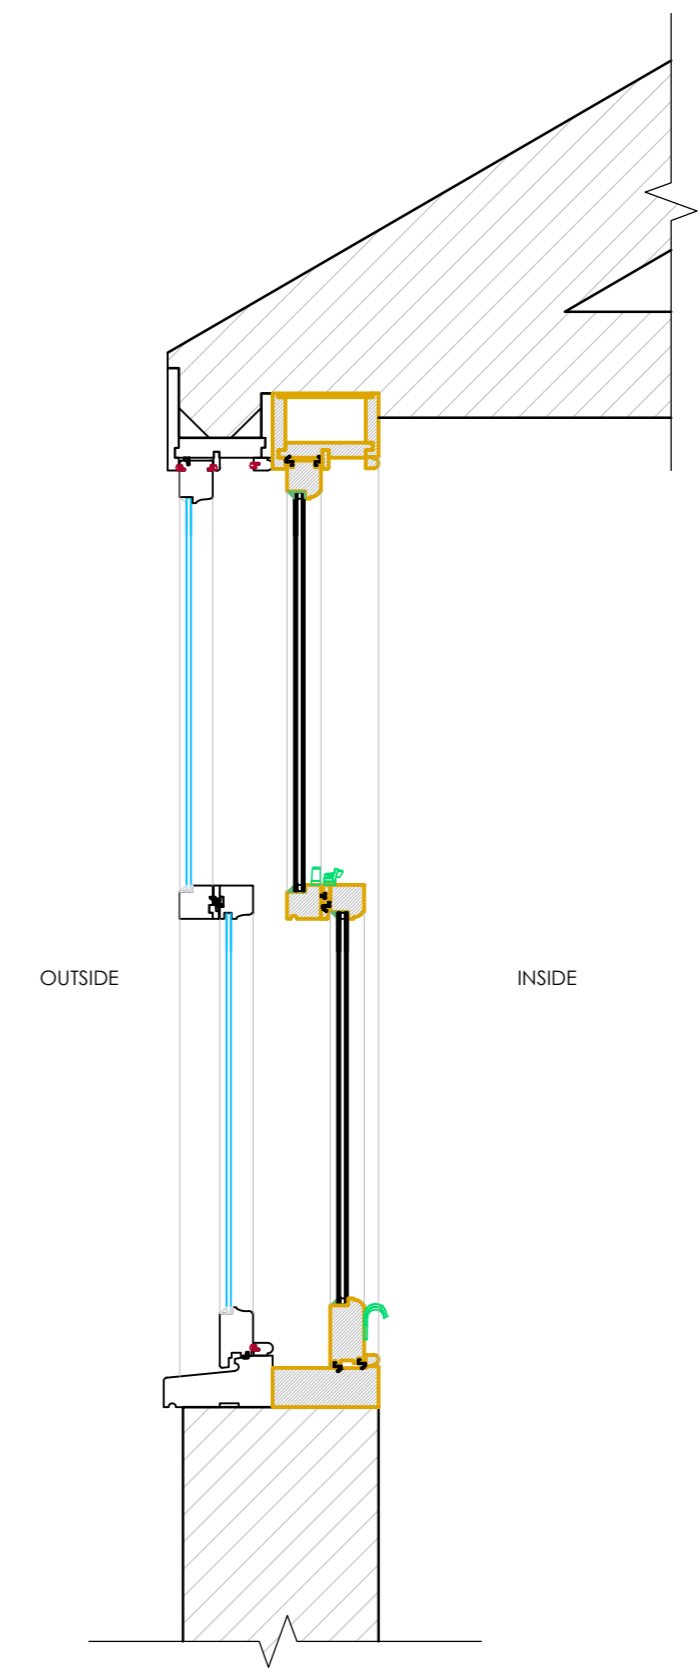

PROPOSED SECTION 2
1:10 scale

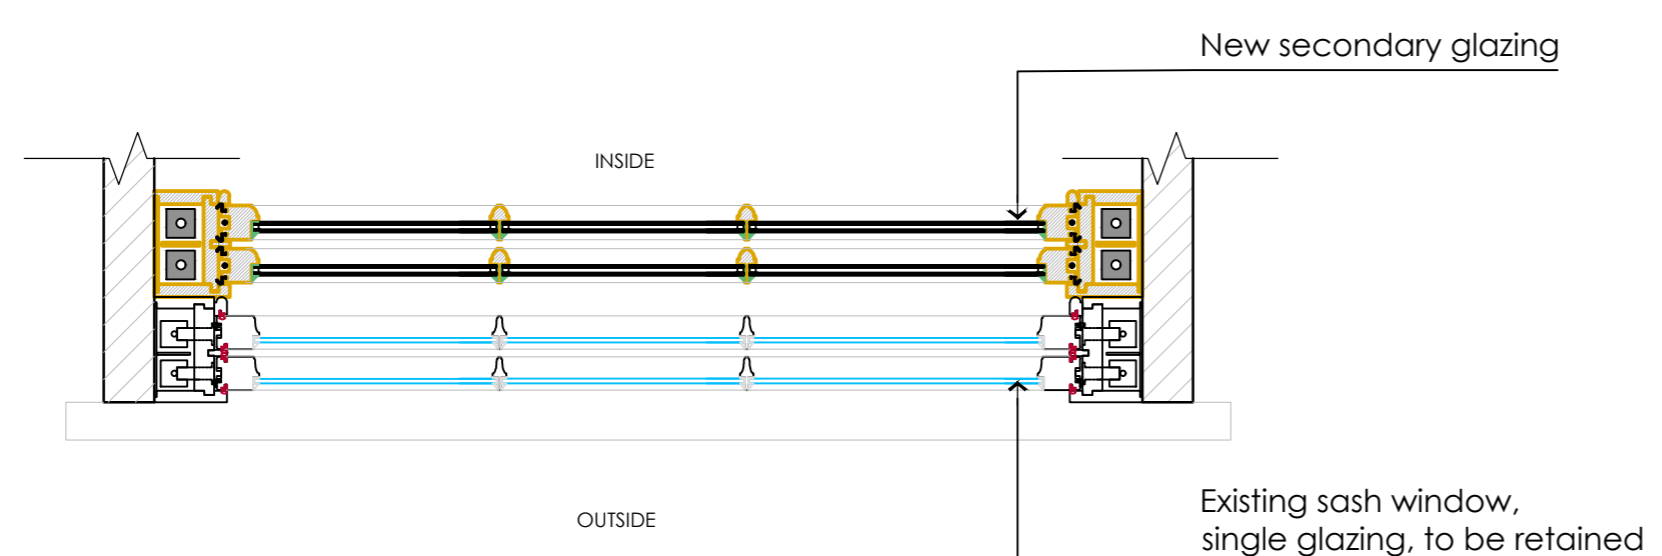

PROPOSED SECTION 1
1:10 scale

GENERAL NOTES:
 PROPOSED REAR, NEW DOUBLE GLAZED SASH WINDOWS
 W3-04, W3-05
 Ref. to front elevation drawing 638 E 210
 Colour and finish to match other windows.
 To be read in conjunction with all relevant Gravity Design drawings, schedules and documents.

PR1 PLANNING ISSUE	20.11.23	LT
Rev	Revision	Date By

NOTES
 All setting out dimensions and points will be found on the construction issue drawings
 All dimensions to be checked on site prior to commencement of works. Do not scale this drawing

PLANNING

PROJECT
 28 CHALCOT SQUARE

TITLE
 PROPOSED NEW, REAR
 SECONDARY GLAZING DETAILS

SCALE 1:10 @ A2

DATE 20.11.2023

DRAWING NO 638 D 424

REVISION PR1

