



3rd FLOOR PLAN
1:200 scale




EXISTING 3rd FLOOR AND LOFT PHOTOS, APRIL 2023

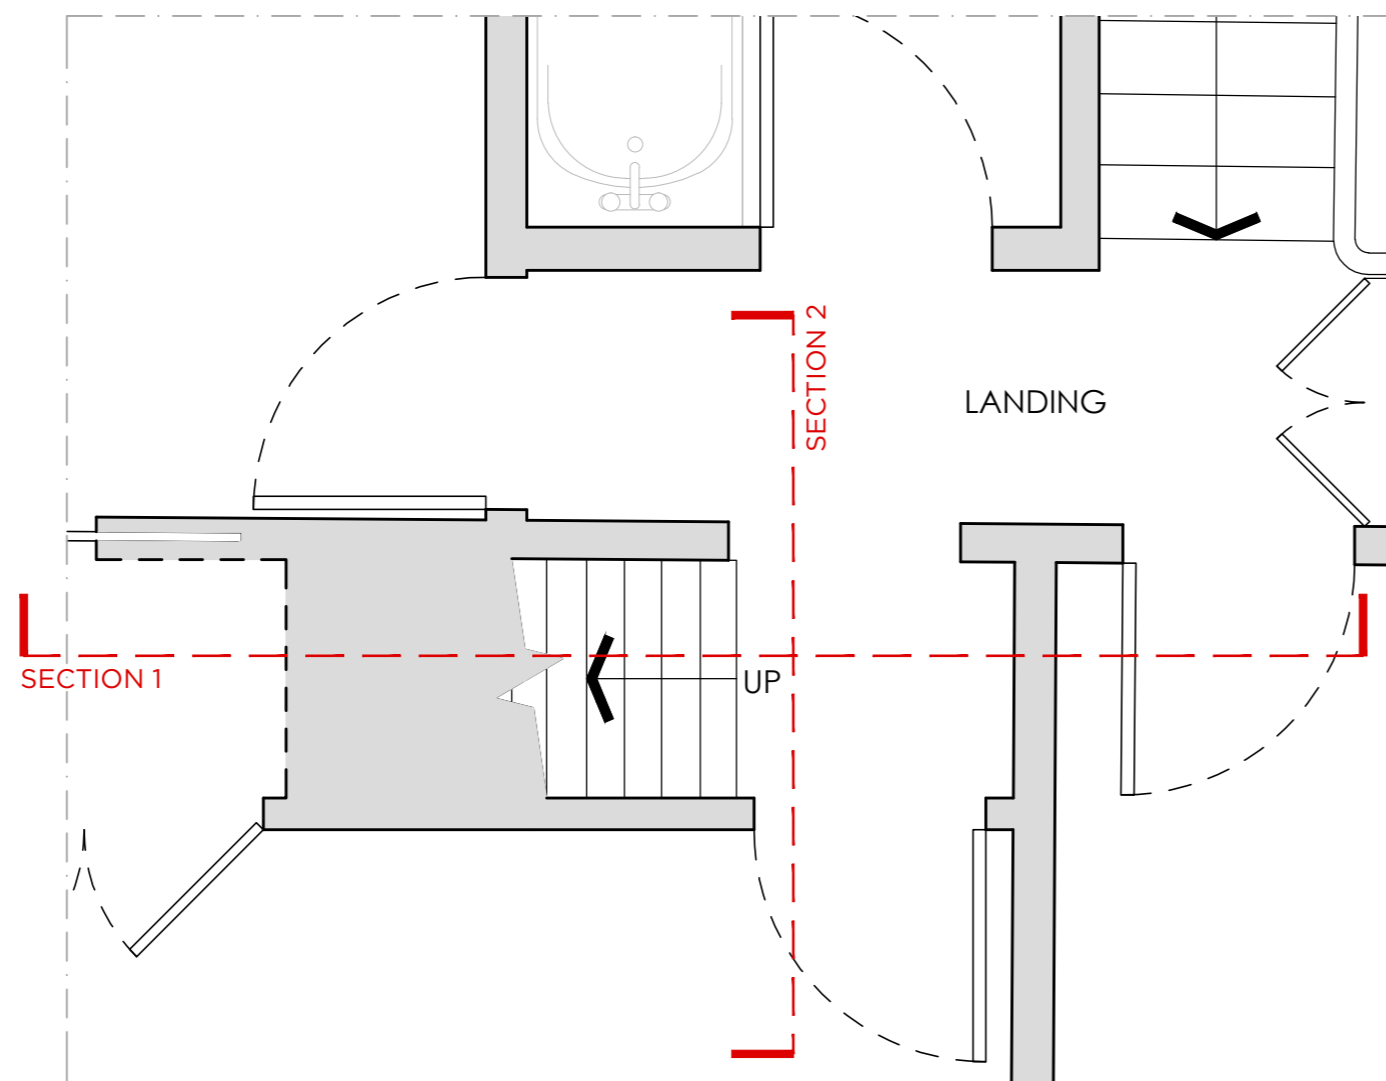

EXISTING 3rd FLOOR PLAN, EXTRACT
1:25 scale

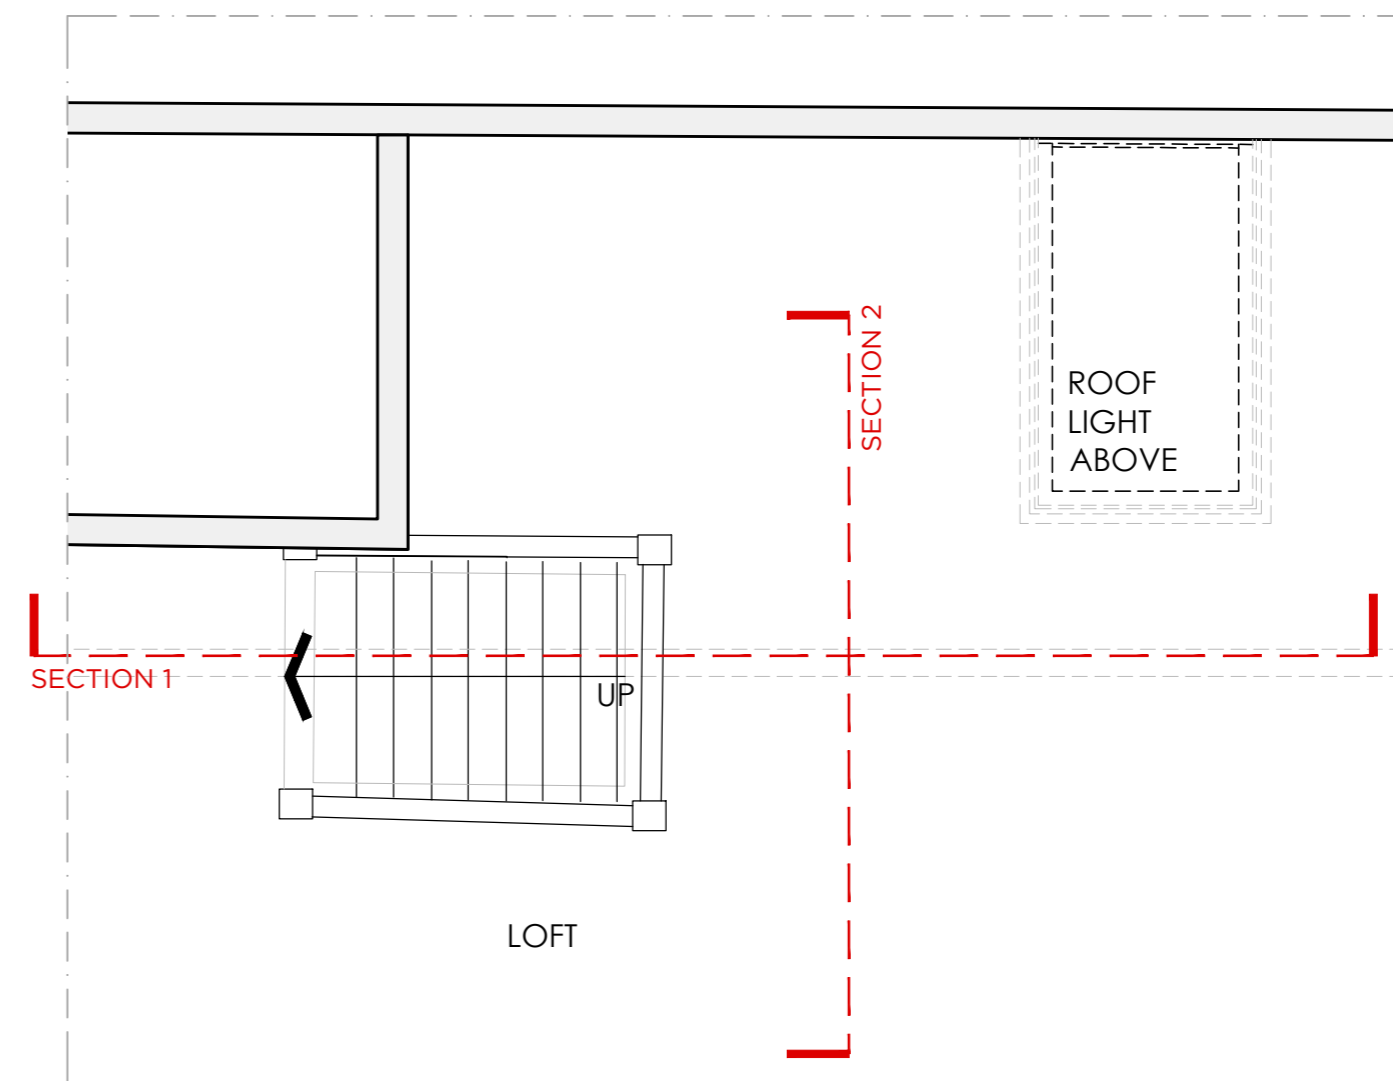


EXISTING LOFT PLAN, EXTRACT
1:25 scale

 


GENERAL NOTES:

Site dimensions are based on survey provided to Gravity Design Associates. Therefore they are indicative only and need to be confirmed on site.

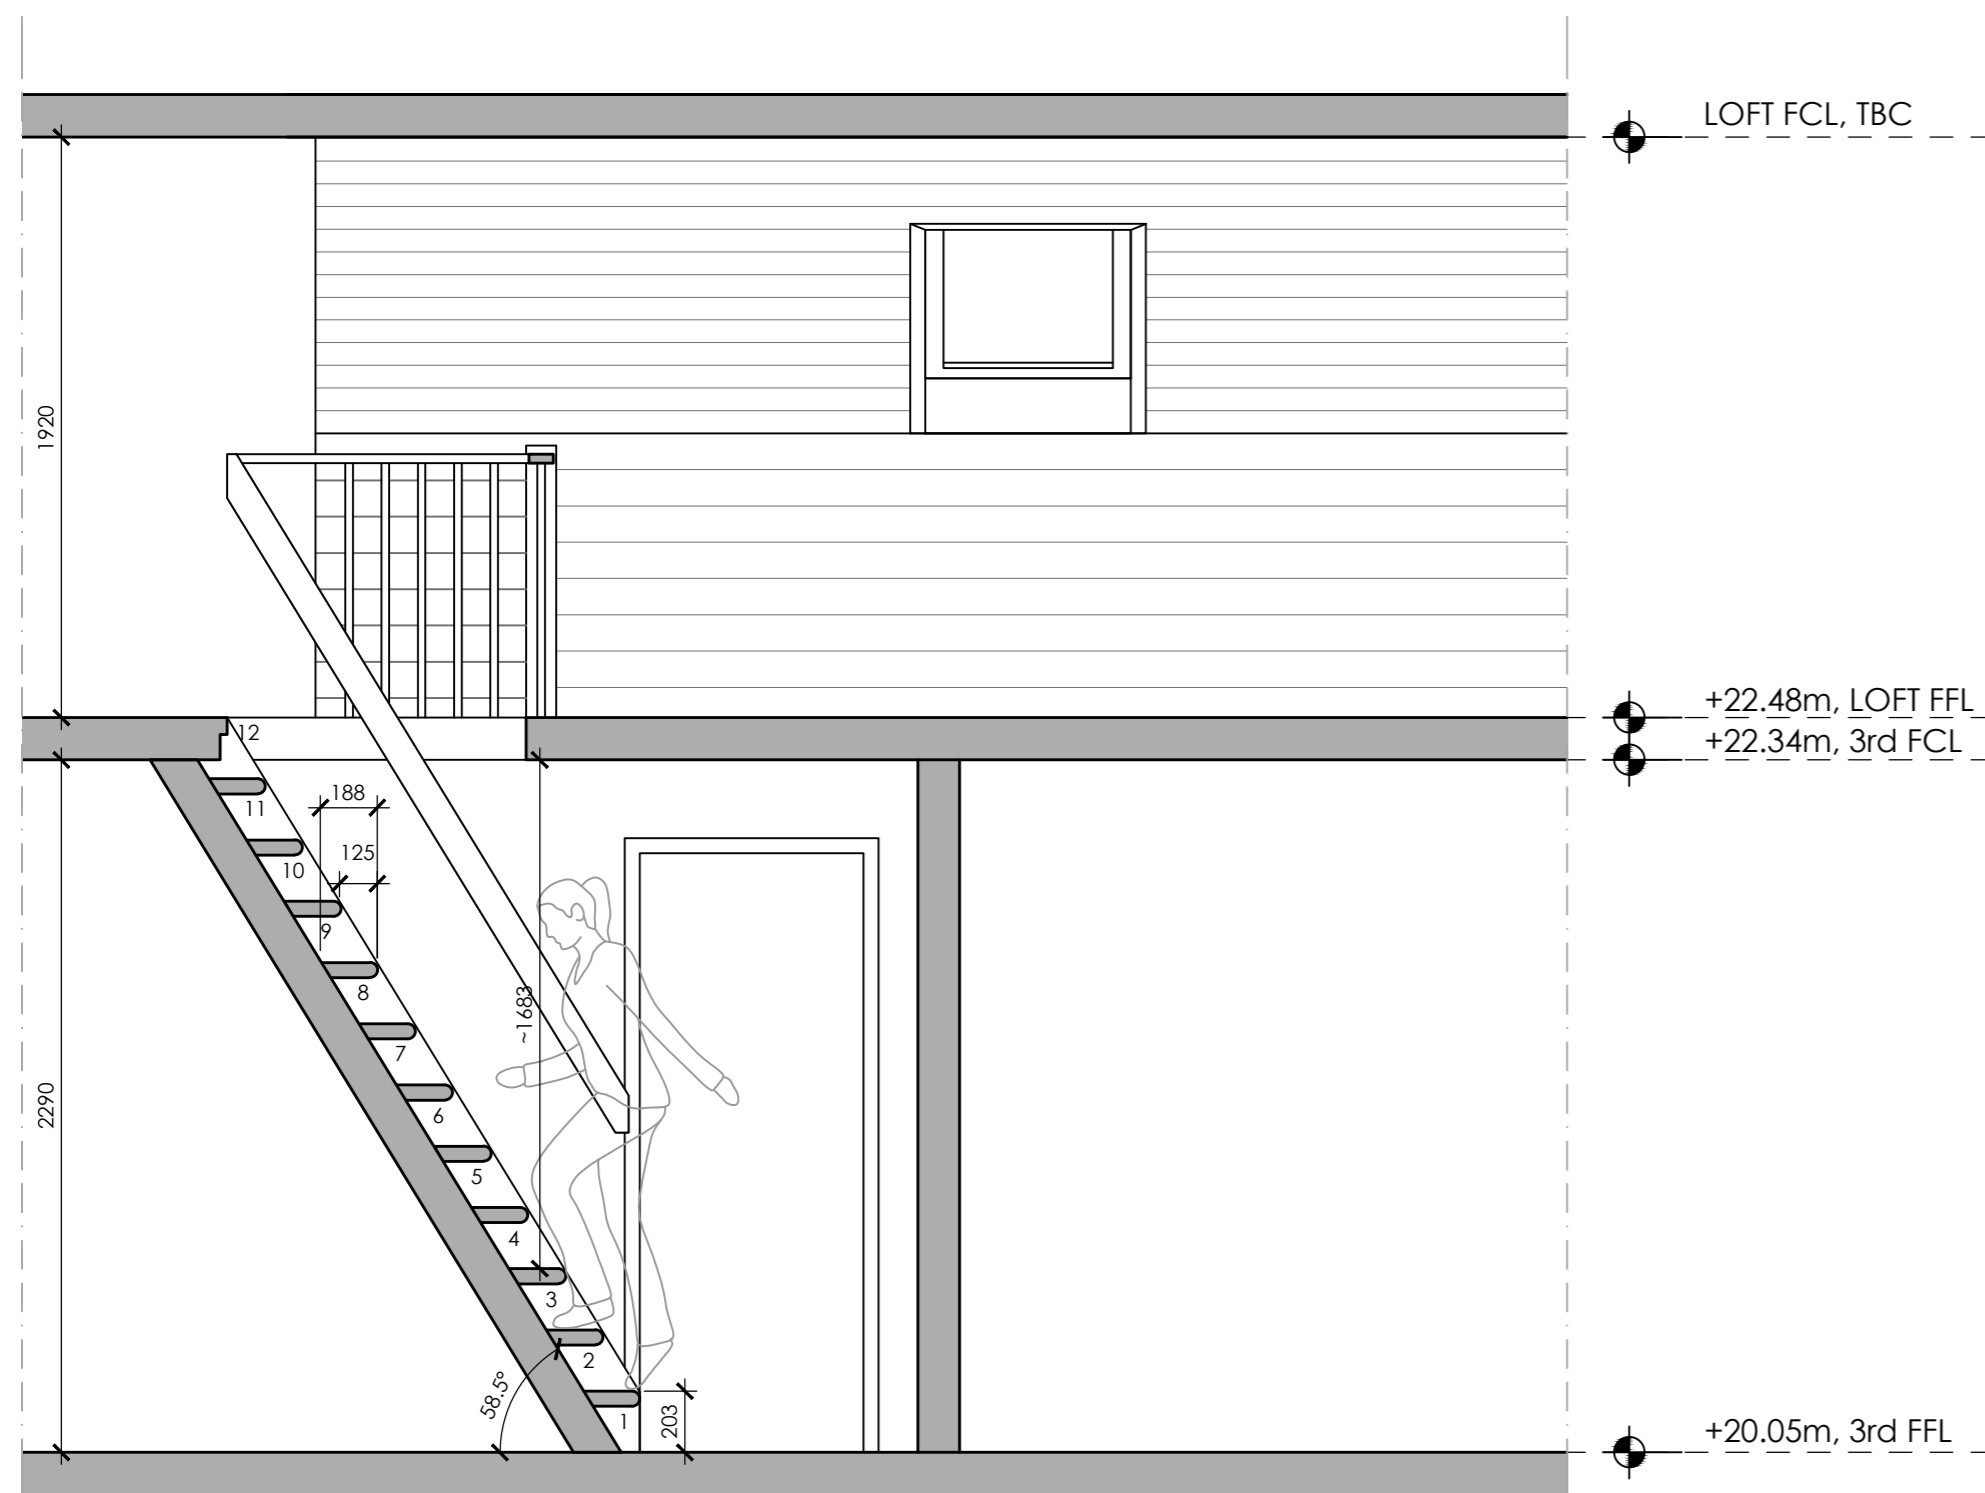

EXISTING SECTION 1
1:25 scale

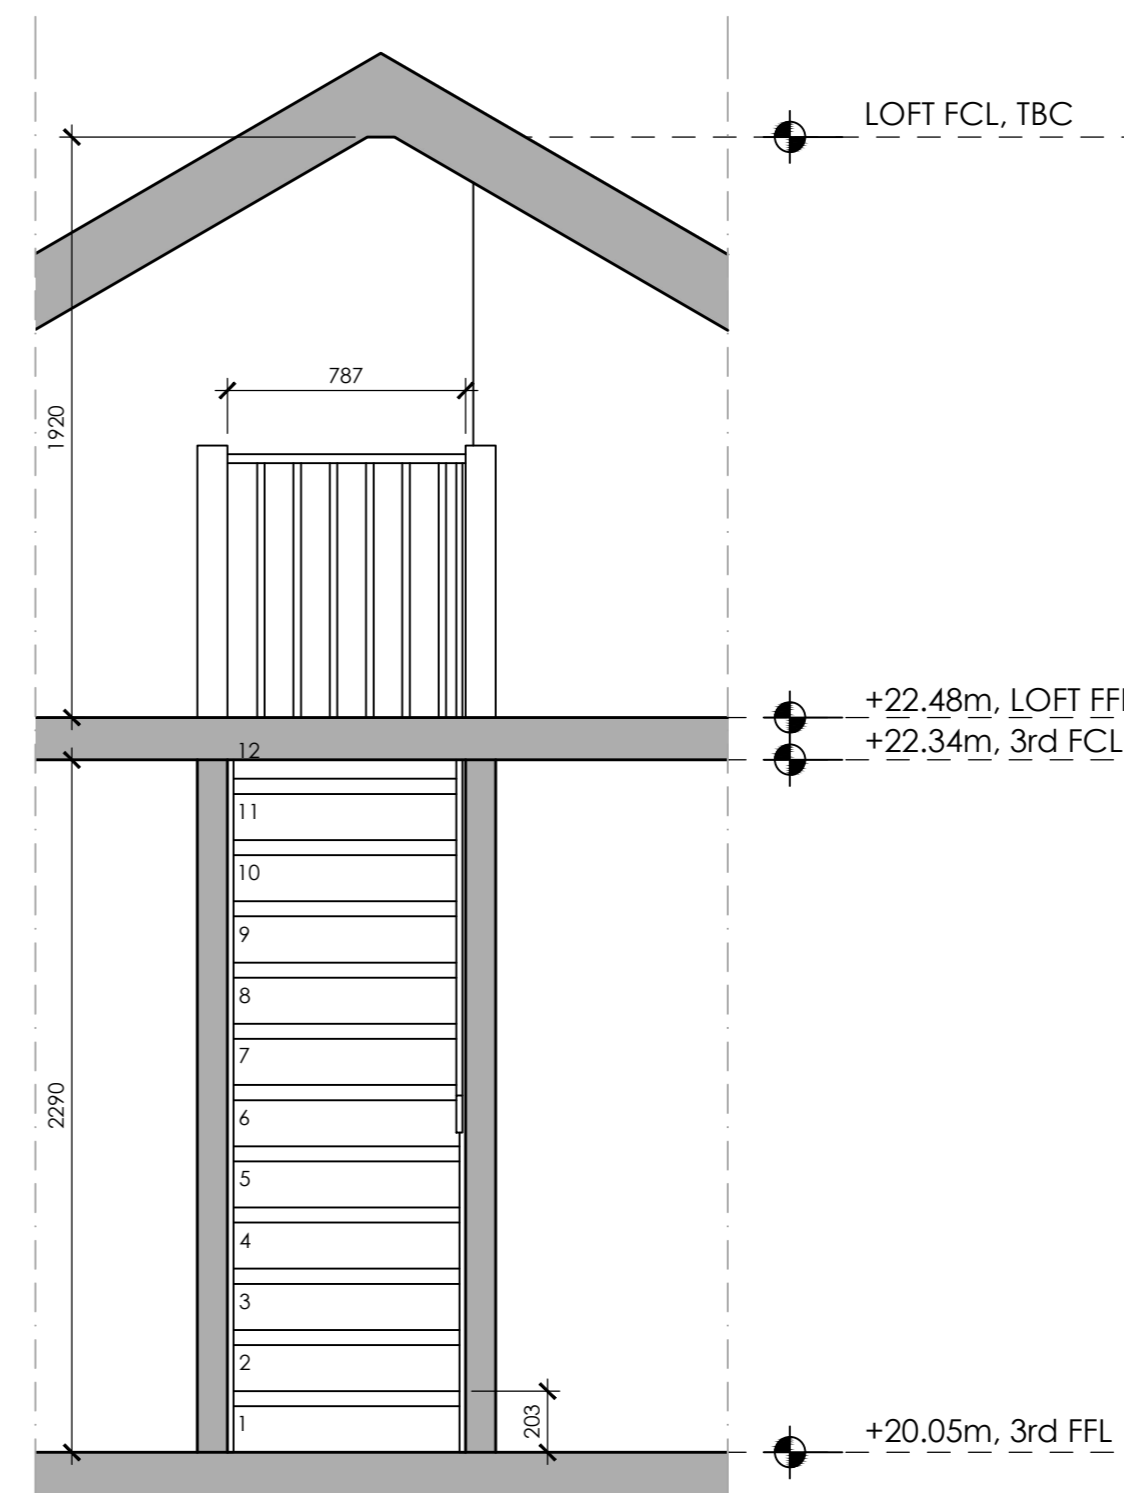

EXISTING SECTION 2
1:25 scale

PR2 PLANNING ISSUE	06.10.23	LWT
PR1 PRELIMINARY ISSUE	19.06.23	LT

Rev	Revision	Date	By
-----	----------	------	----

NOTES
All setting out dimensions and points will be found on the construction issue drawings
All dimensions to be checked on site prior to commencement of works. Do not scale this drawing

PLANNING

PROJECT
28 CHALCOT SQUARE

TITLE
EXISTING 3RD FLOOR TO LOFT
DETAILS

SCALE 1:25 @ A2

DATE 19.06.23

DRAWING NO 638 D 430

REVISION PR2



GRAVITY DESIGN

Old Bank Court, Morocco Street, London SE1 3HB
+44(0)20 7089 9134 studio@gravitydesign.uk.com