



LOWER GROUND FLOOR PLAN
1:200 scale

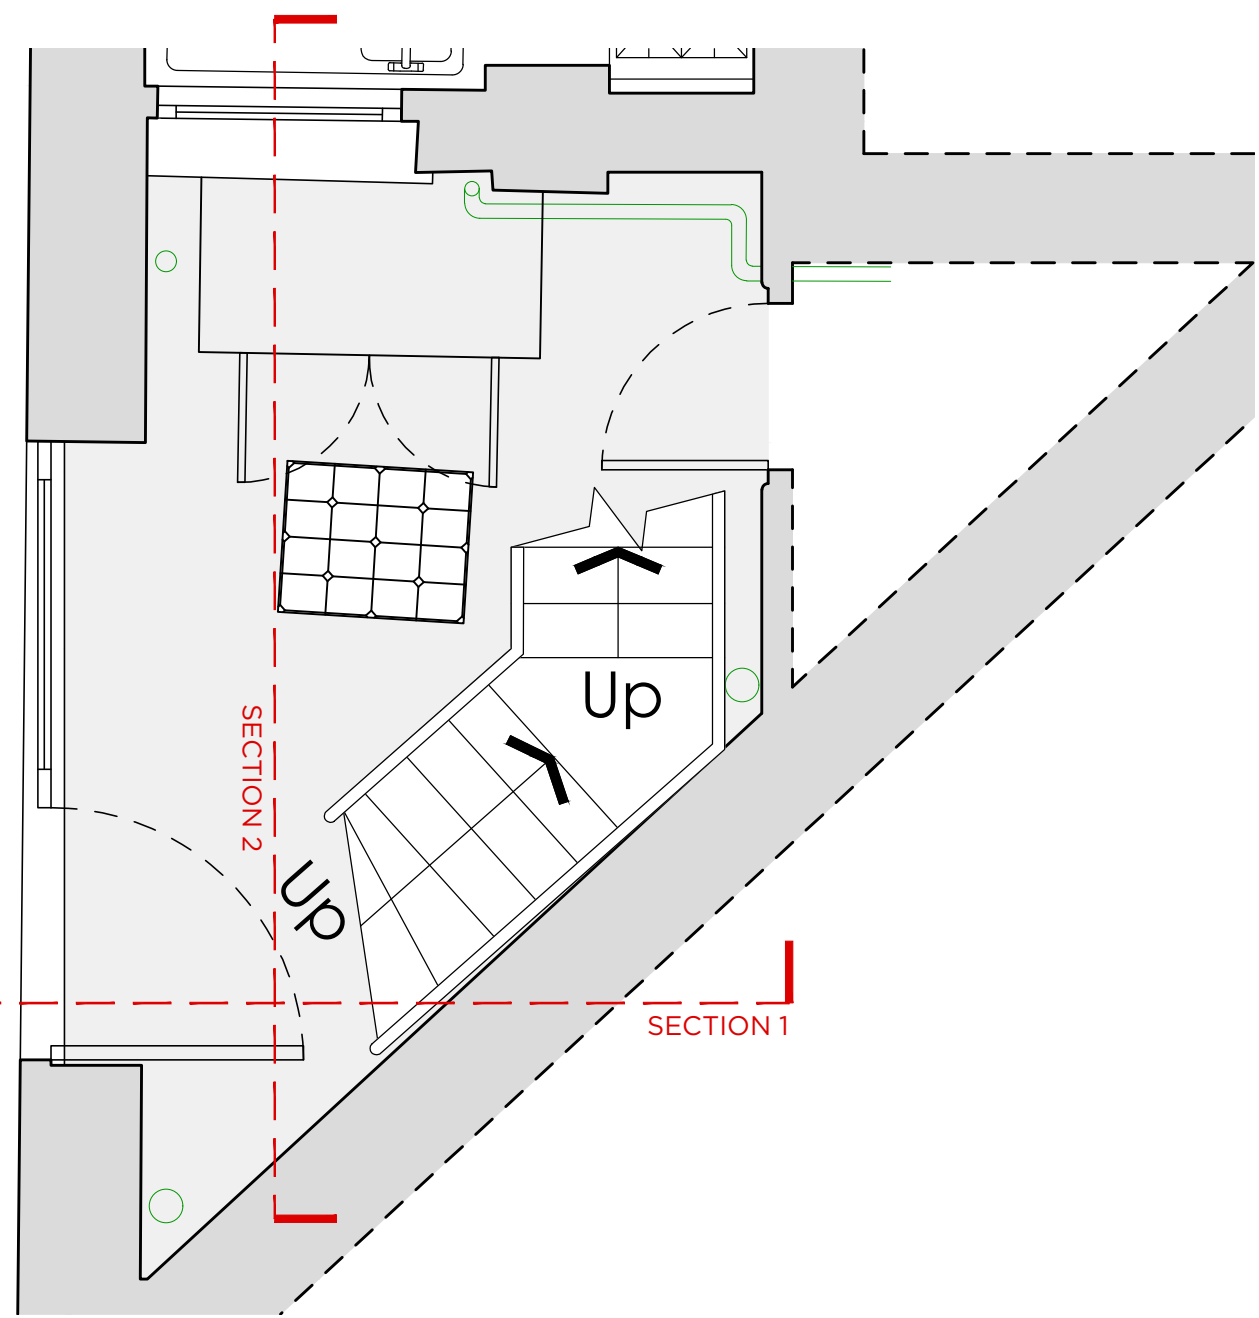



EXISTING LOWER GROUND FLOOR PLAN, EXTRACT
1:25 scale

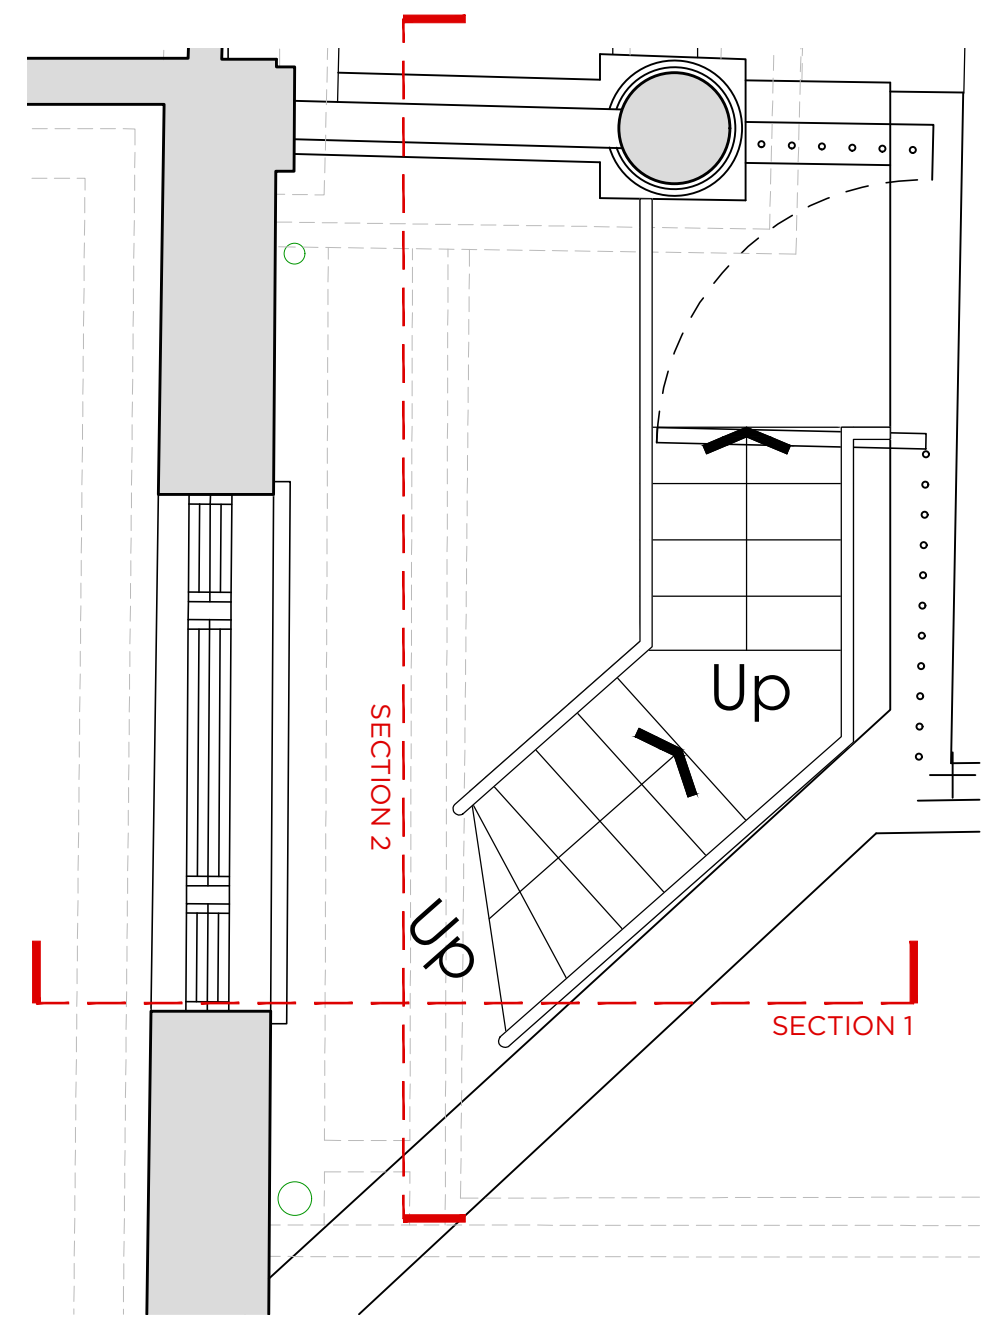


EXISTING GROUND FLOOR PLAN, EXTRACT
1:25 scale



EXISTING LG FRONT STAIR PHOTOS, APRIL 2023

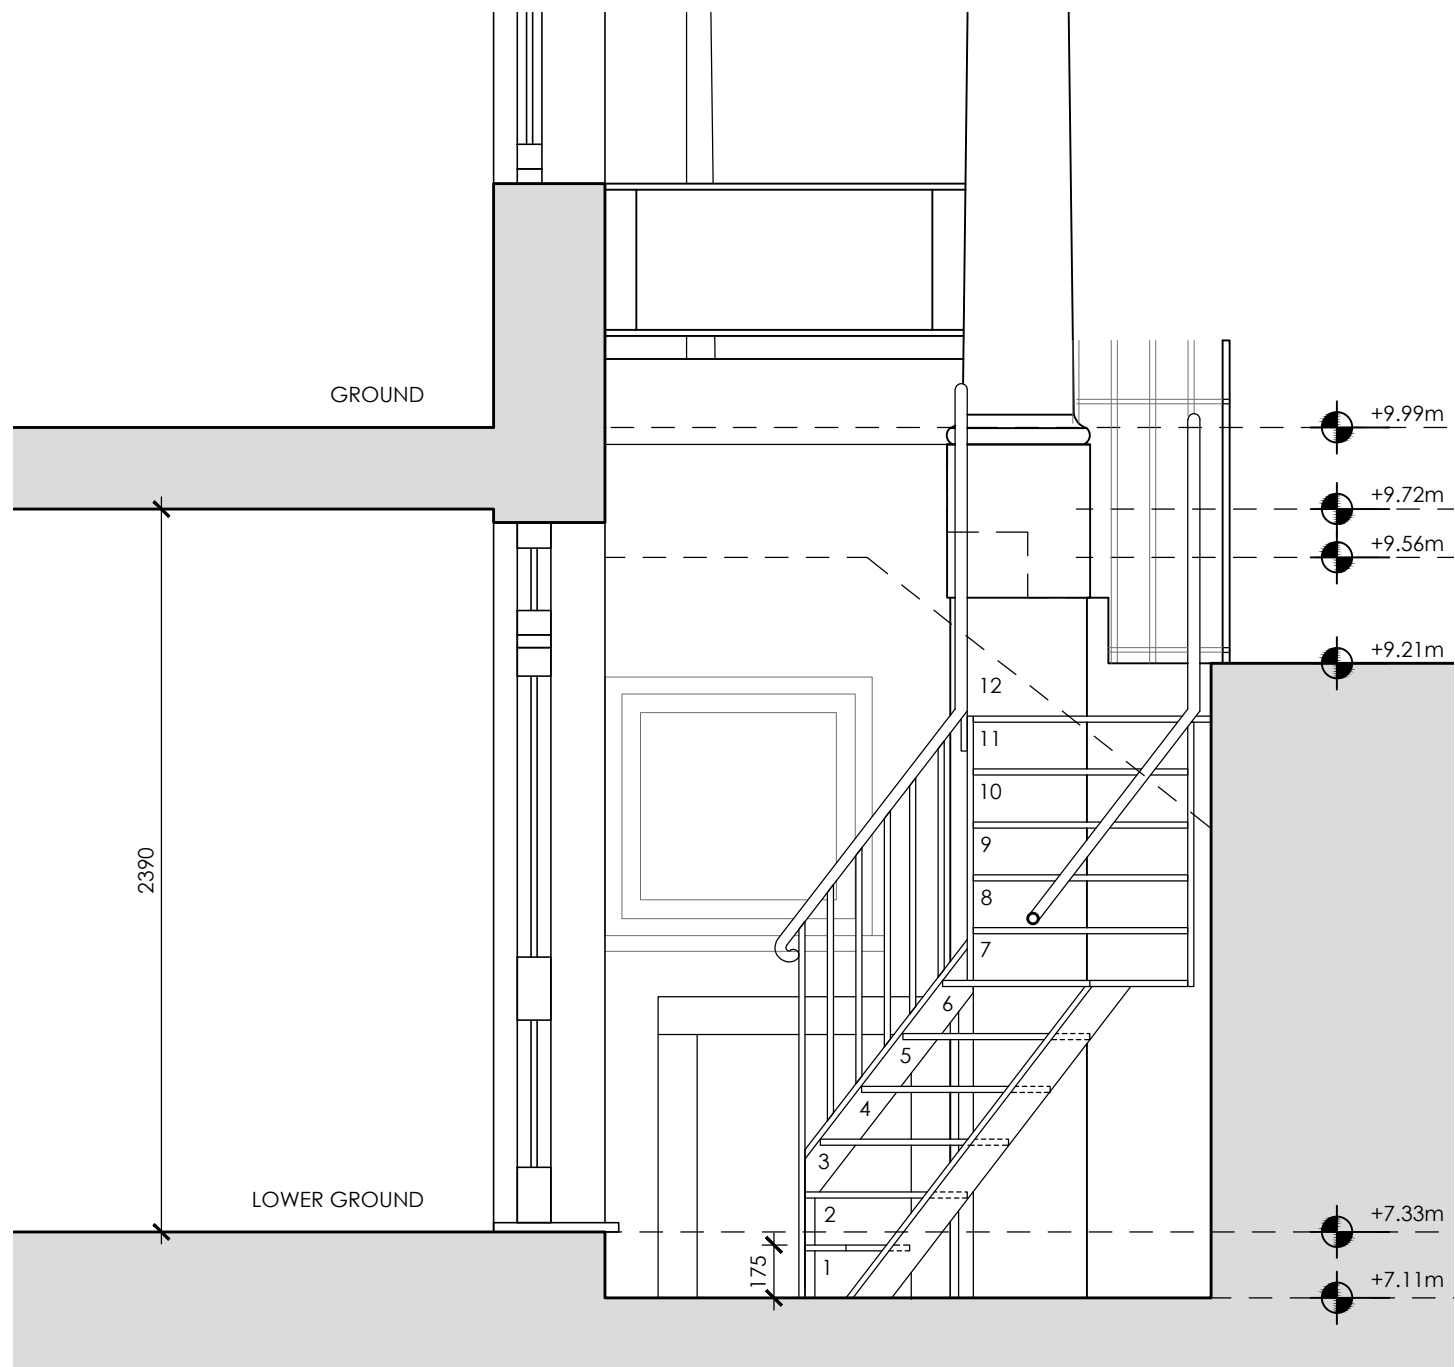 

EXISTING SECTION 1
1:25 scale

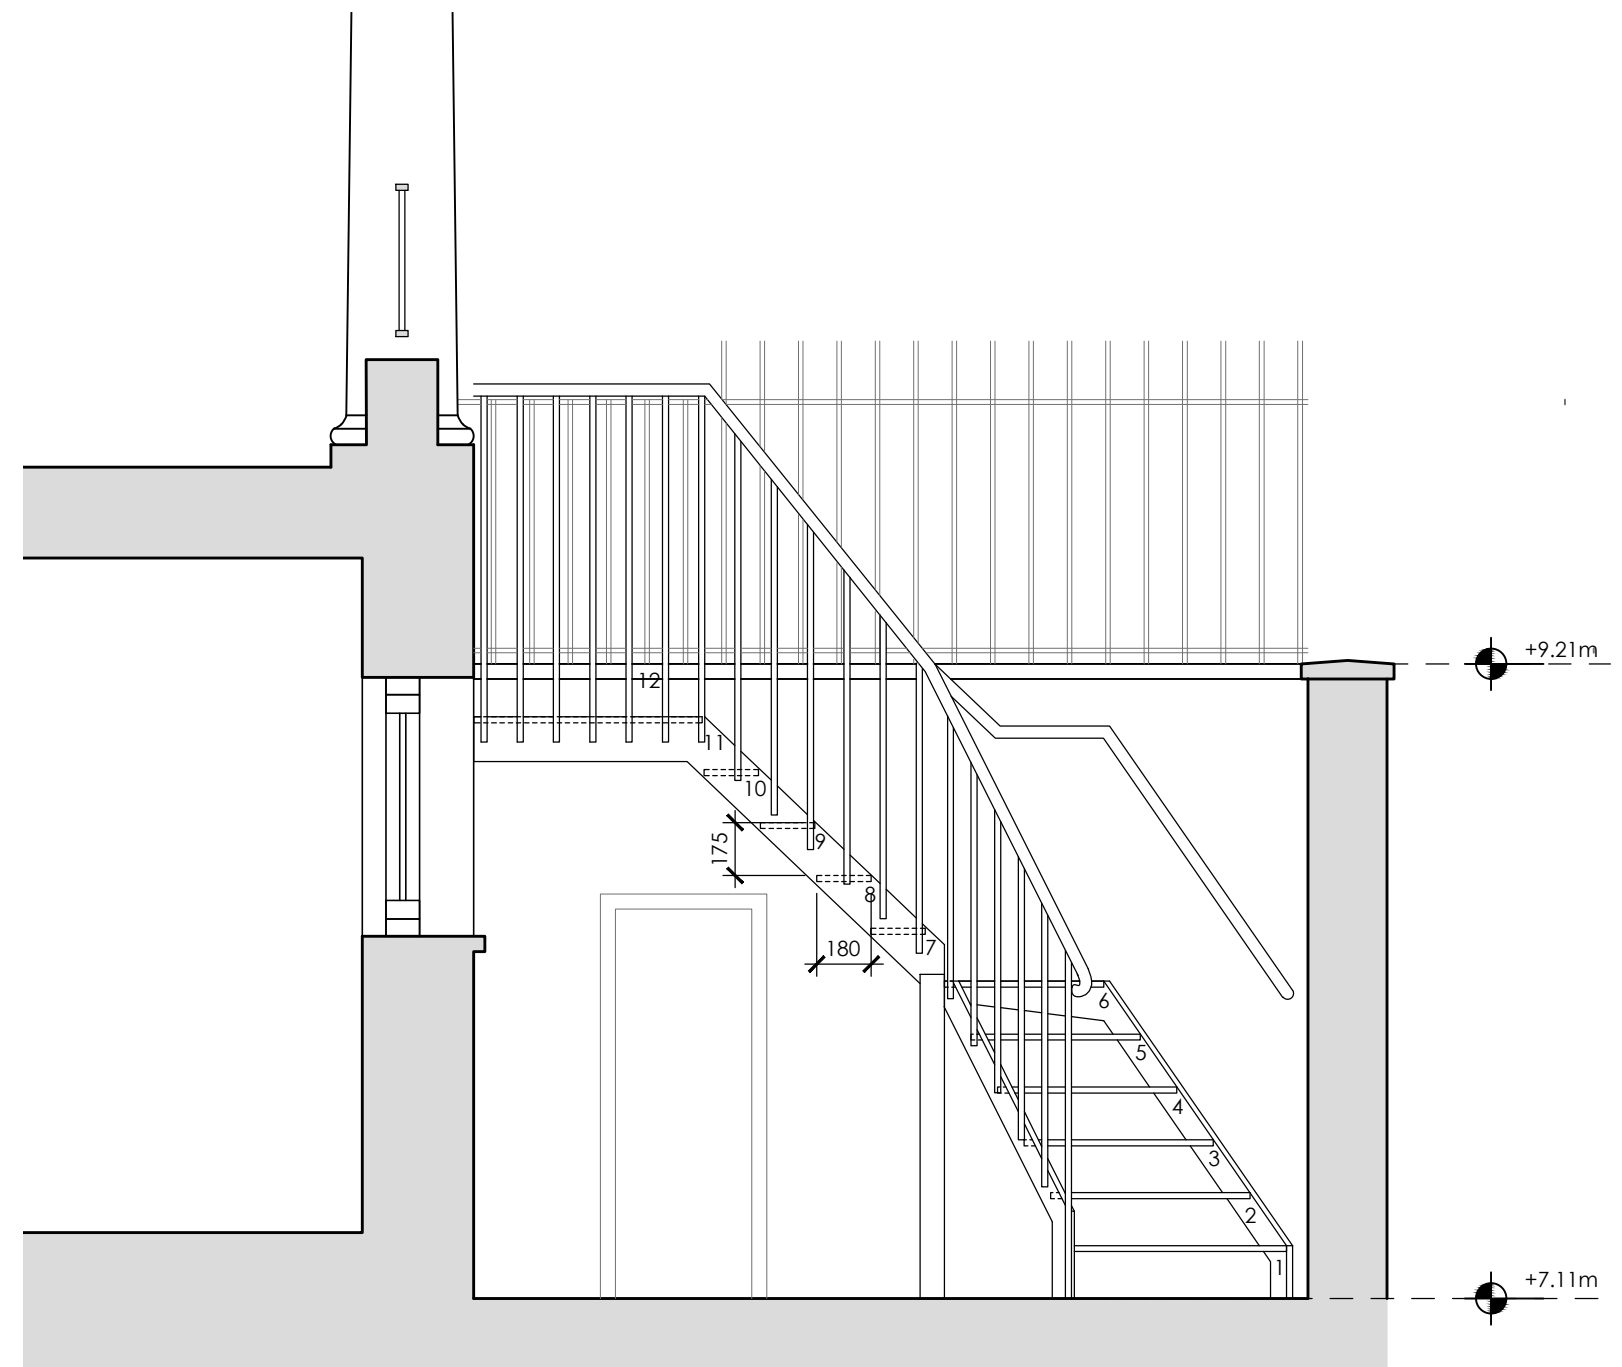

EXISTING SECTION 2
1:25 scale

PR2 PLANNING ISSUE	06.10.23	LWT
PR1 PRELIMINARY ISSUE	19.06.23	LT

Rev	Revision	Date	By
-----	----------	------	----

NOTES
 All setting out dimensions and points will be found on the construction issue drawings
 All dimensions to be checked on site prior to commencement of works. Do not scale this drawing

PLANNING

PROJECT
 28 CHALCOT SQUARE

TITLE
 EXISTING FRONT LG STAIR
 DETAILS

SCALE
 1:25 @ A2

DATE
 19.06.23

DRAWING NO
 638 D 400

REVISION
 PR2



GRAVITY DESIGN

Old Bank Court, Morocco Street, London SE1 3HB
 +44(0)20 7089 9134 studio@gravitydesign.uk.com