




LOWER GROUND FLOOR PLAN  
1:200 scale

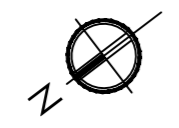


EXISTING REAR GARDEN PHOTO, APRIL 2023

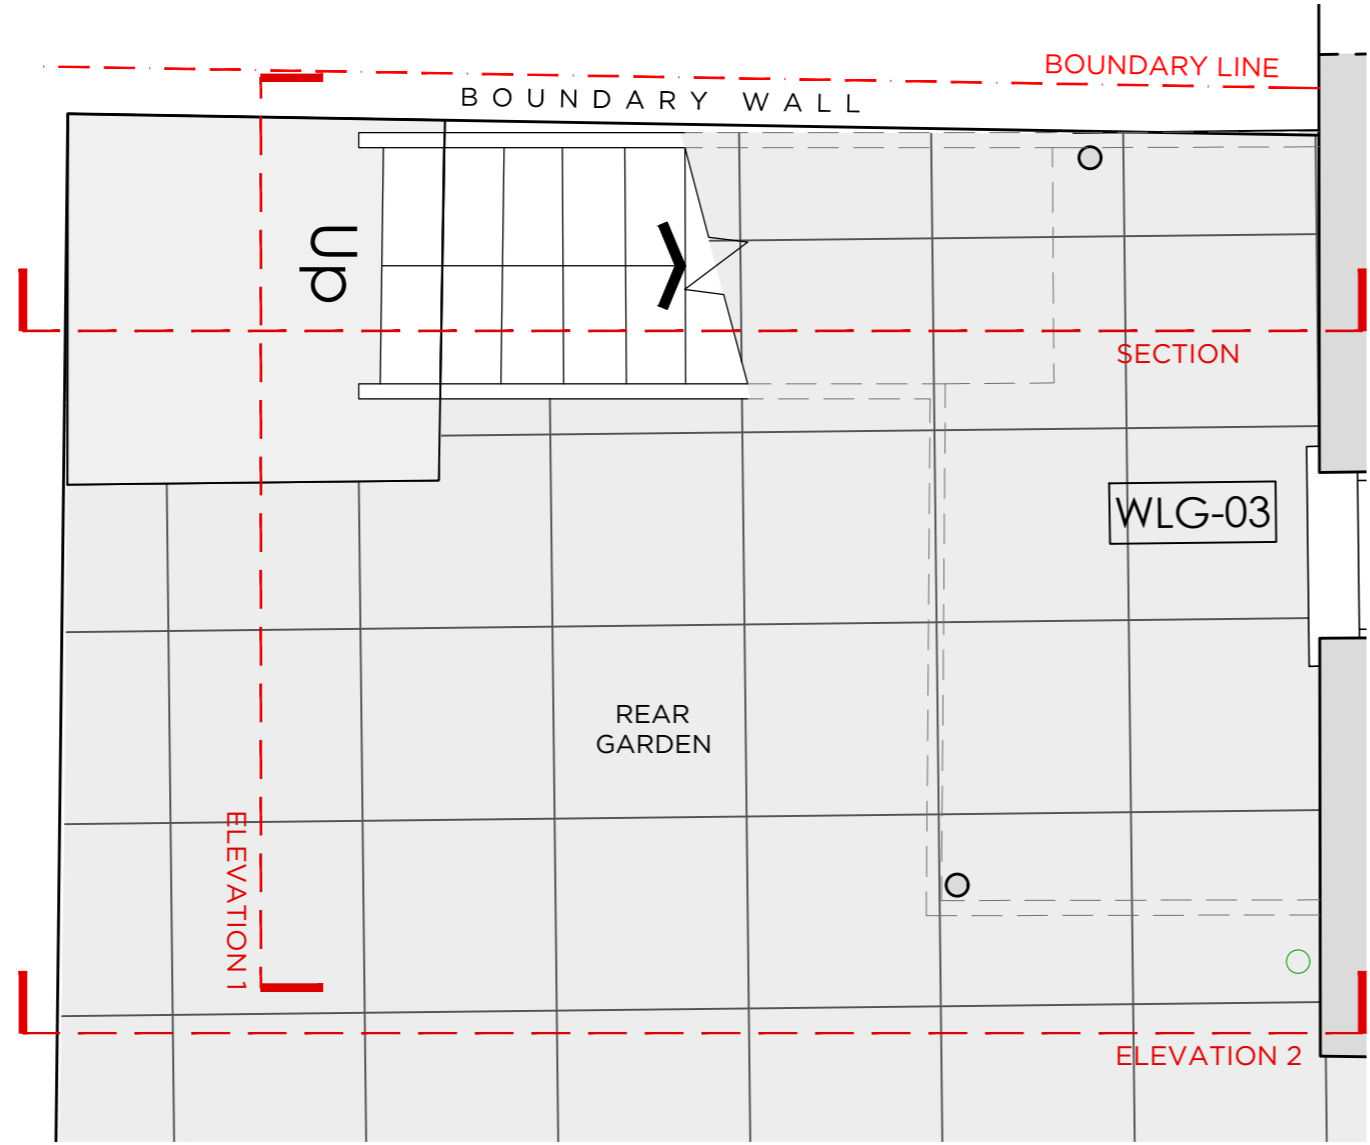


EXISTING LOWER GROUND FLOOR PLAN, EXTRACT  
1:25 scale

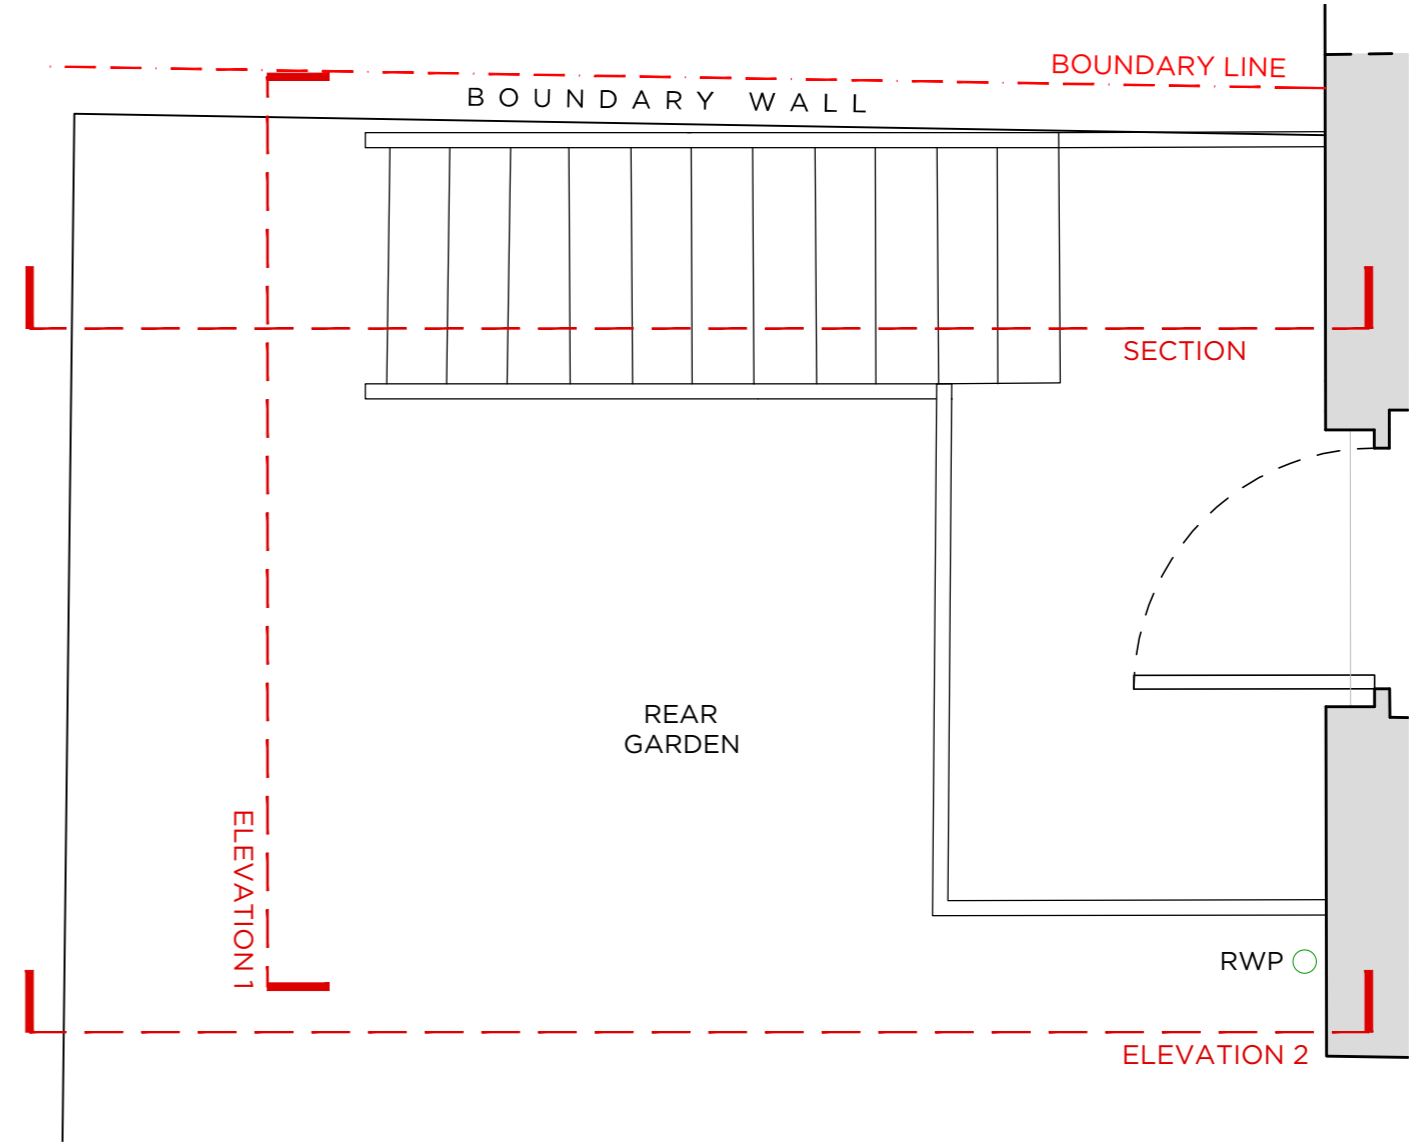


EXISTING GROUND FLOOR PLAN, EXTRACT  
1:25 scale

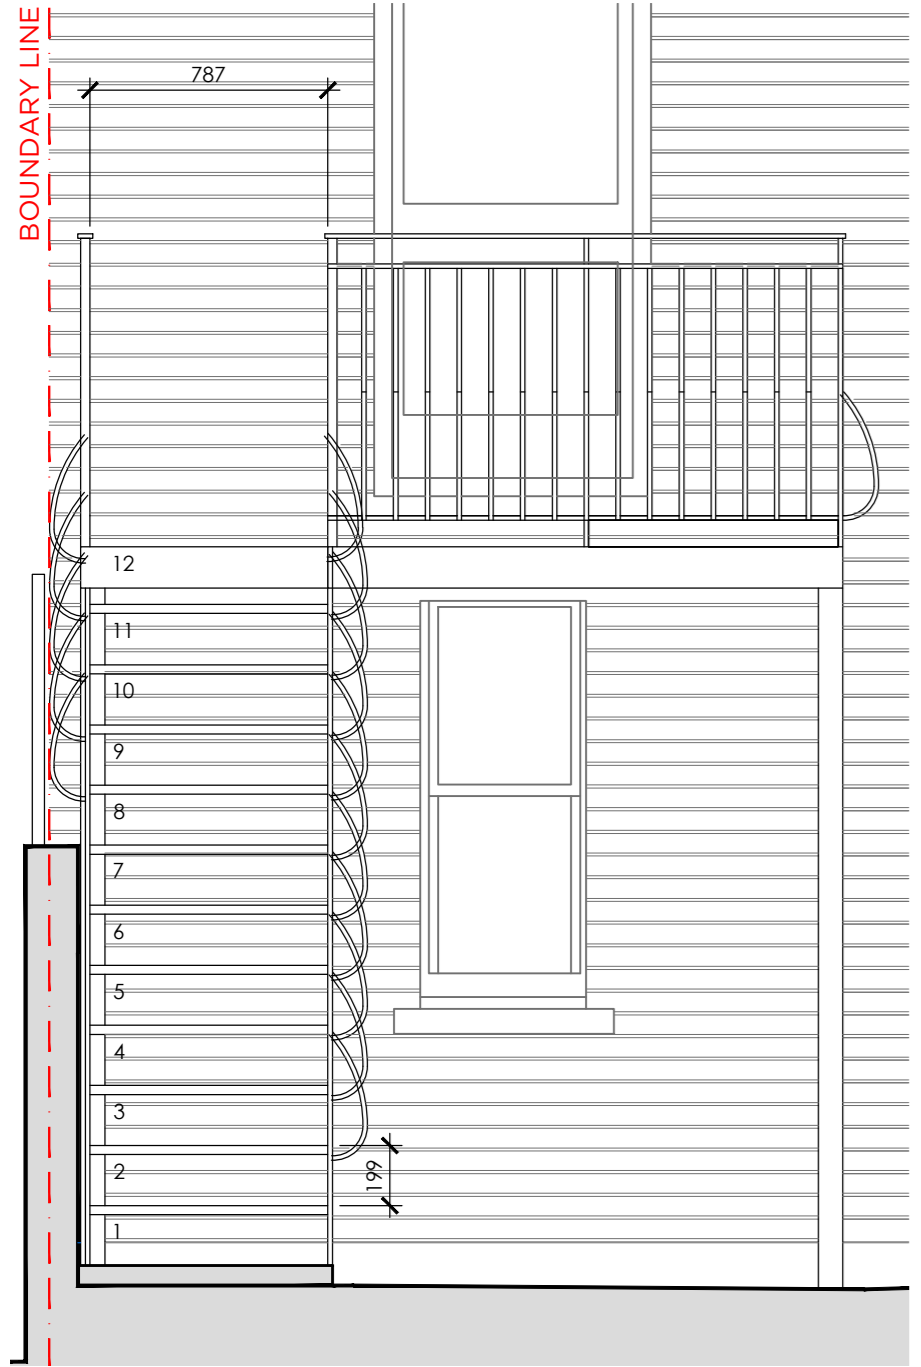

EXISTING ELEVATION 1  
1:25 scale

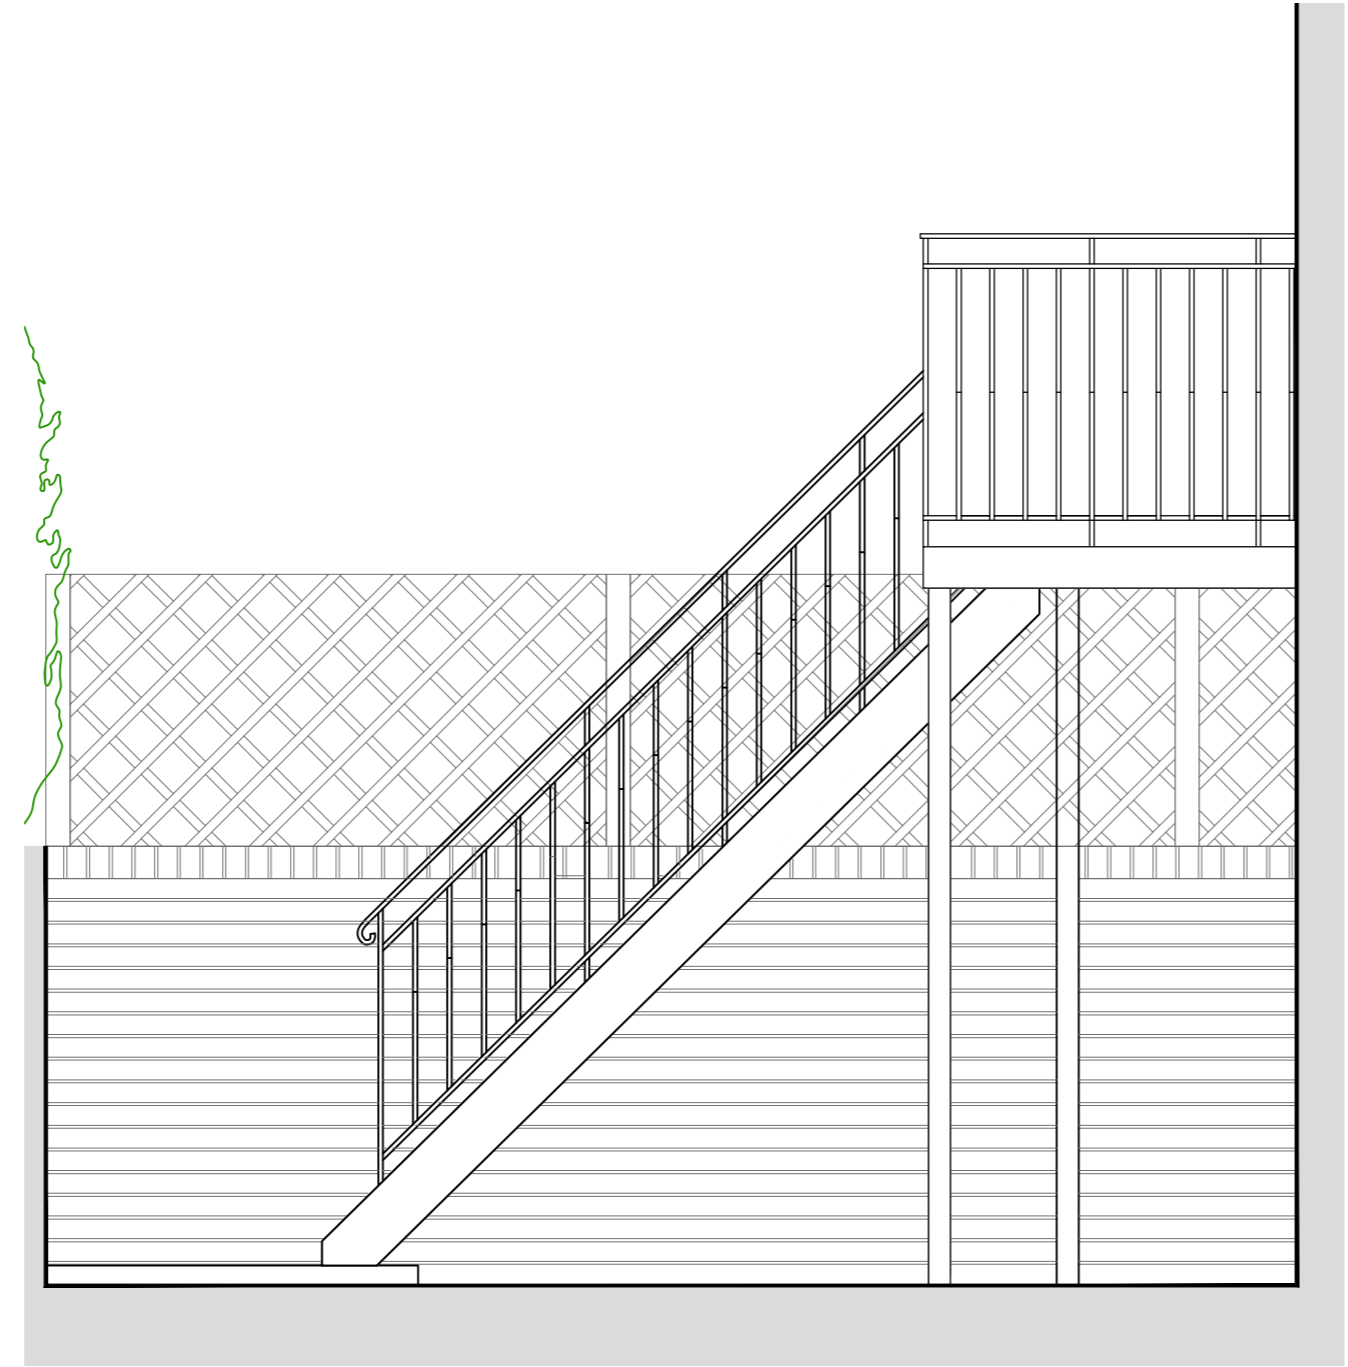

EXISTING ELEVATION 2  
1:25 scale

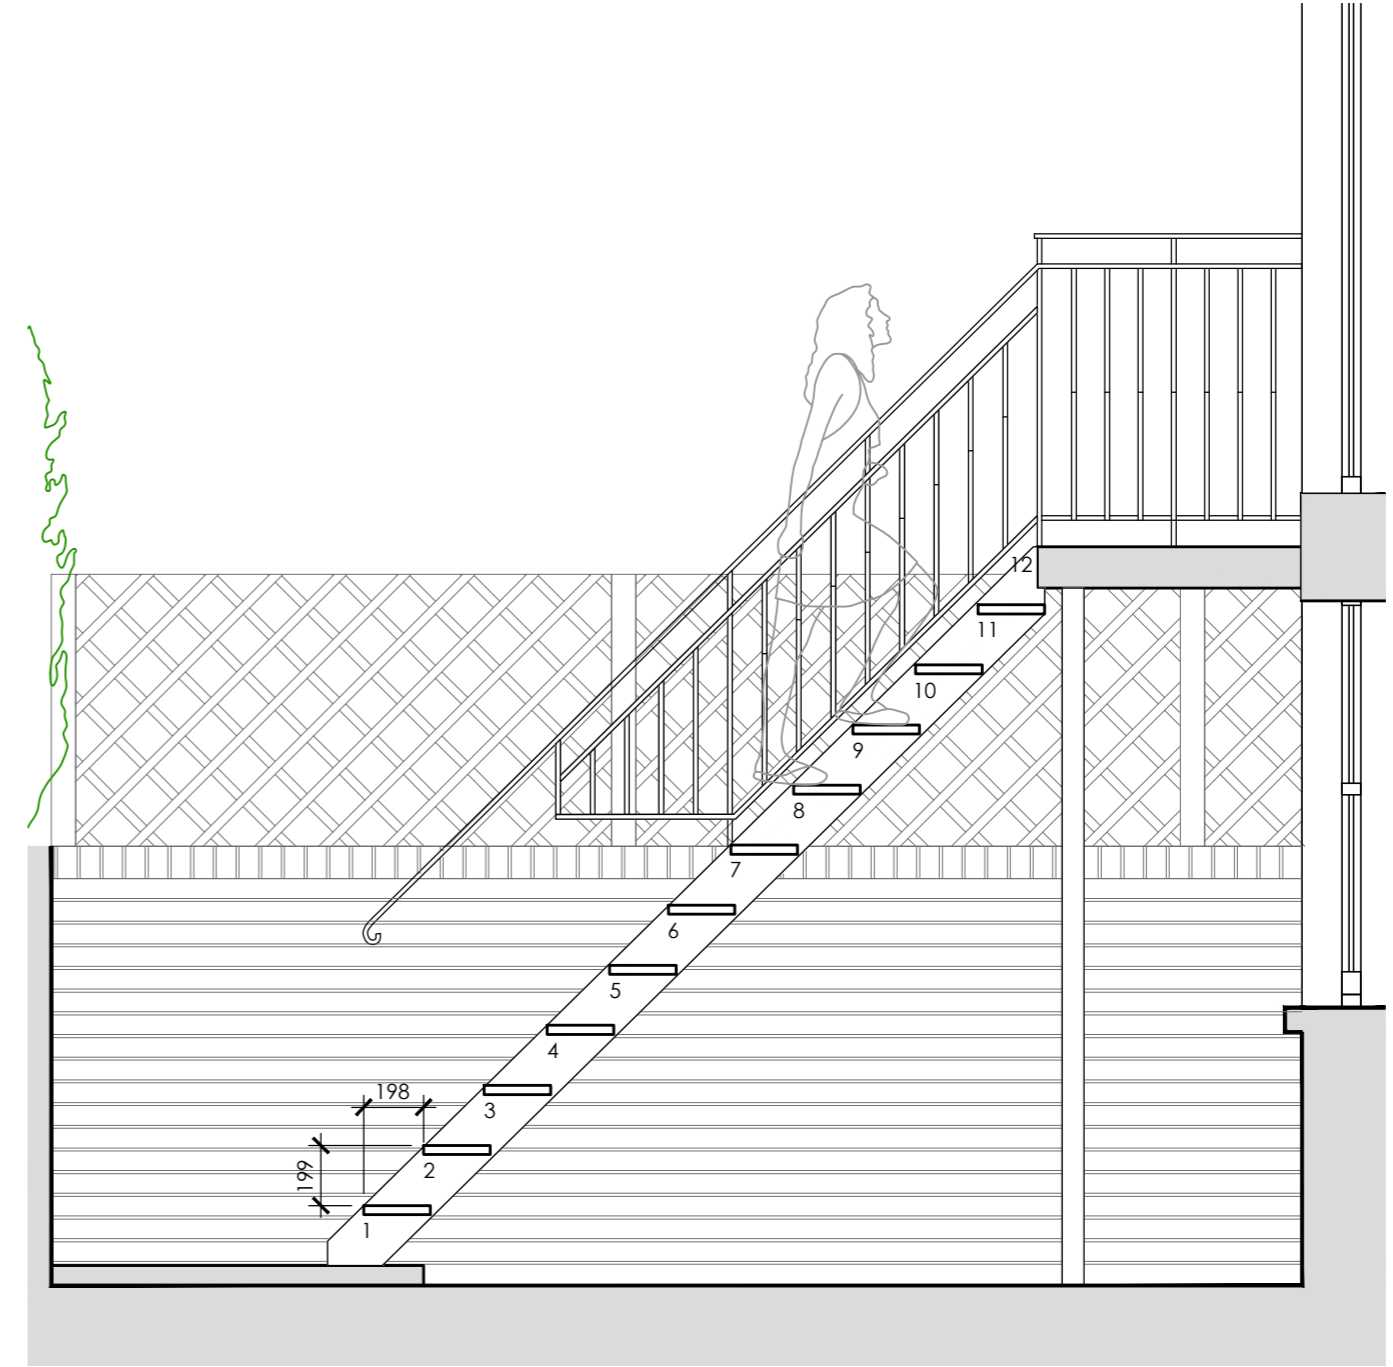

EXISTING SECTION  
1:25 scale

PR2 PLANNING ISSUE	06.10.23	LWT
PR1 PRELIMINARY ISSUE	19.06.23	LT
<b>Rev</b>	<b>Revision</b>	<b>Date</b> <b>By</b>

NOTES  
All setting out dimensions and points will be found on the construction issue drawings  
All dimensions to be checked on site prior to commencement of works. Do not scale this drawing

## PLANNING

PROJECT  
28 CHALCOT SQUARE

TITLE  
EXISTING REAR LG STAIR  
DETAILS

SCALE 1:25 @ A2

DATE 19.06.23

DRAWING NO 638 D 410

REVISION PR2



GRAVITY DESIGN