


PROPOSED REAR ELEVATION, EXTRACT
1:50 scale

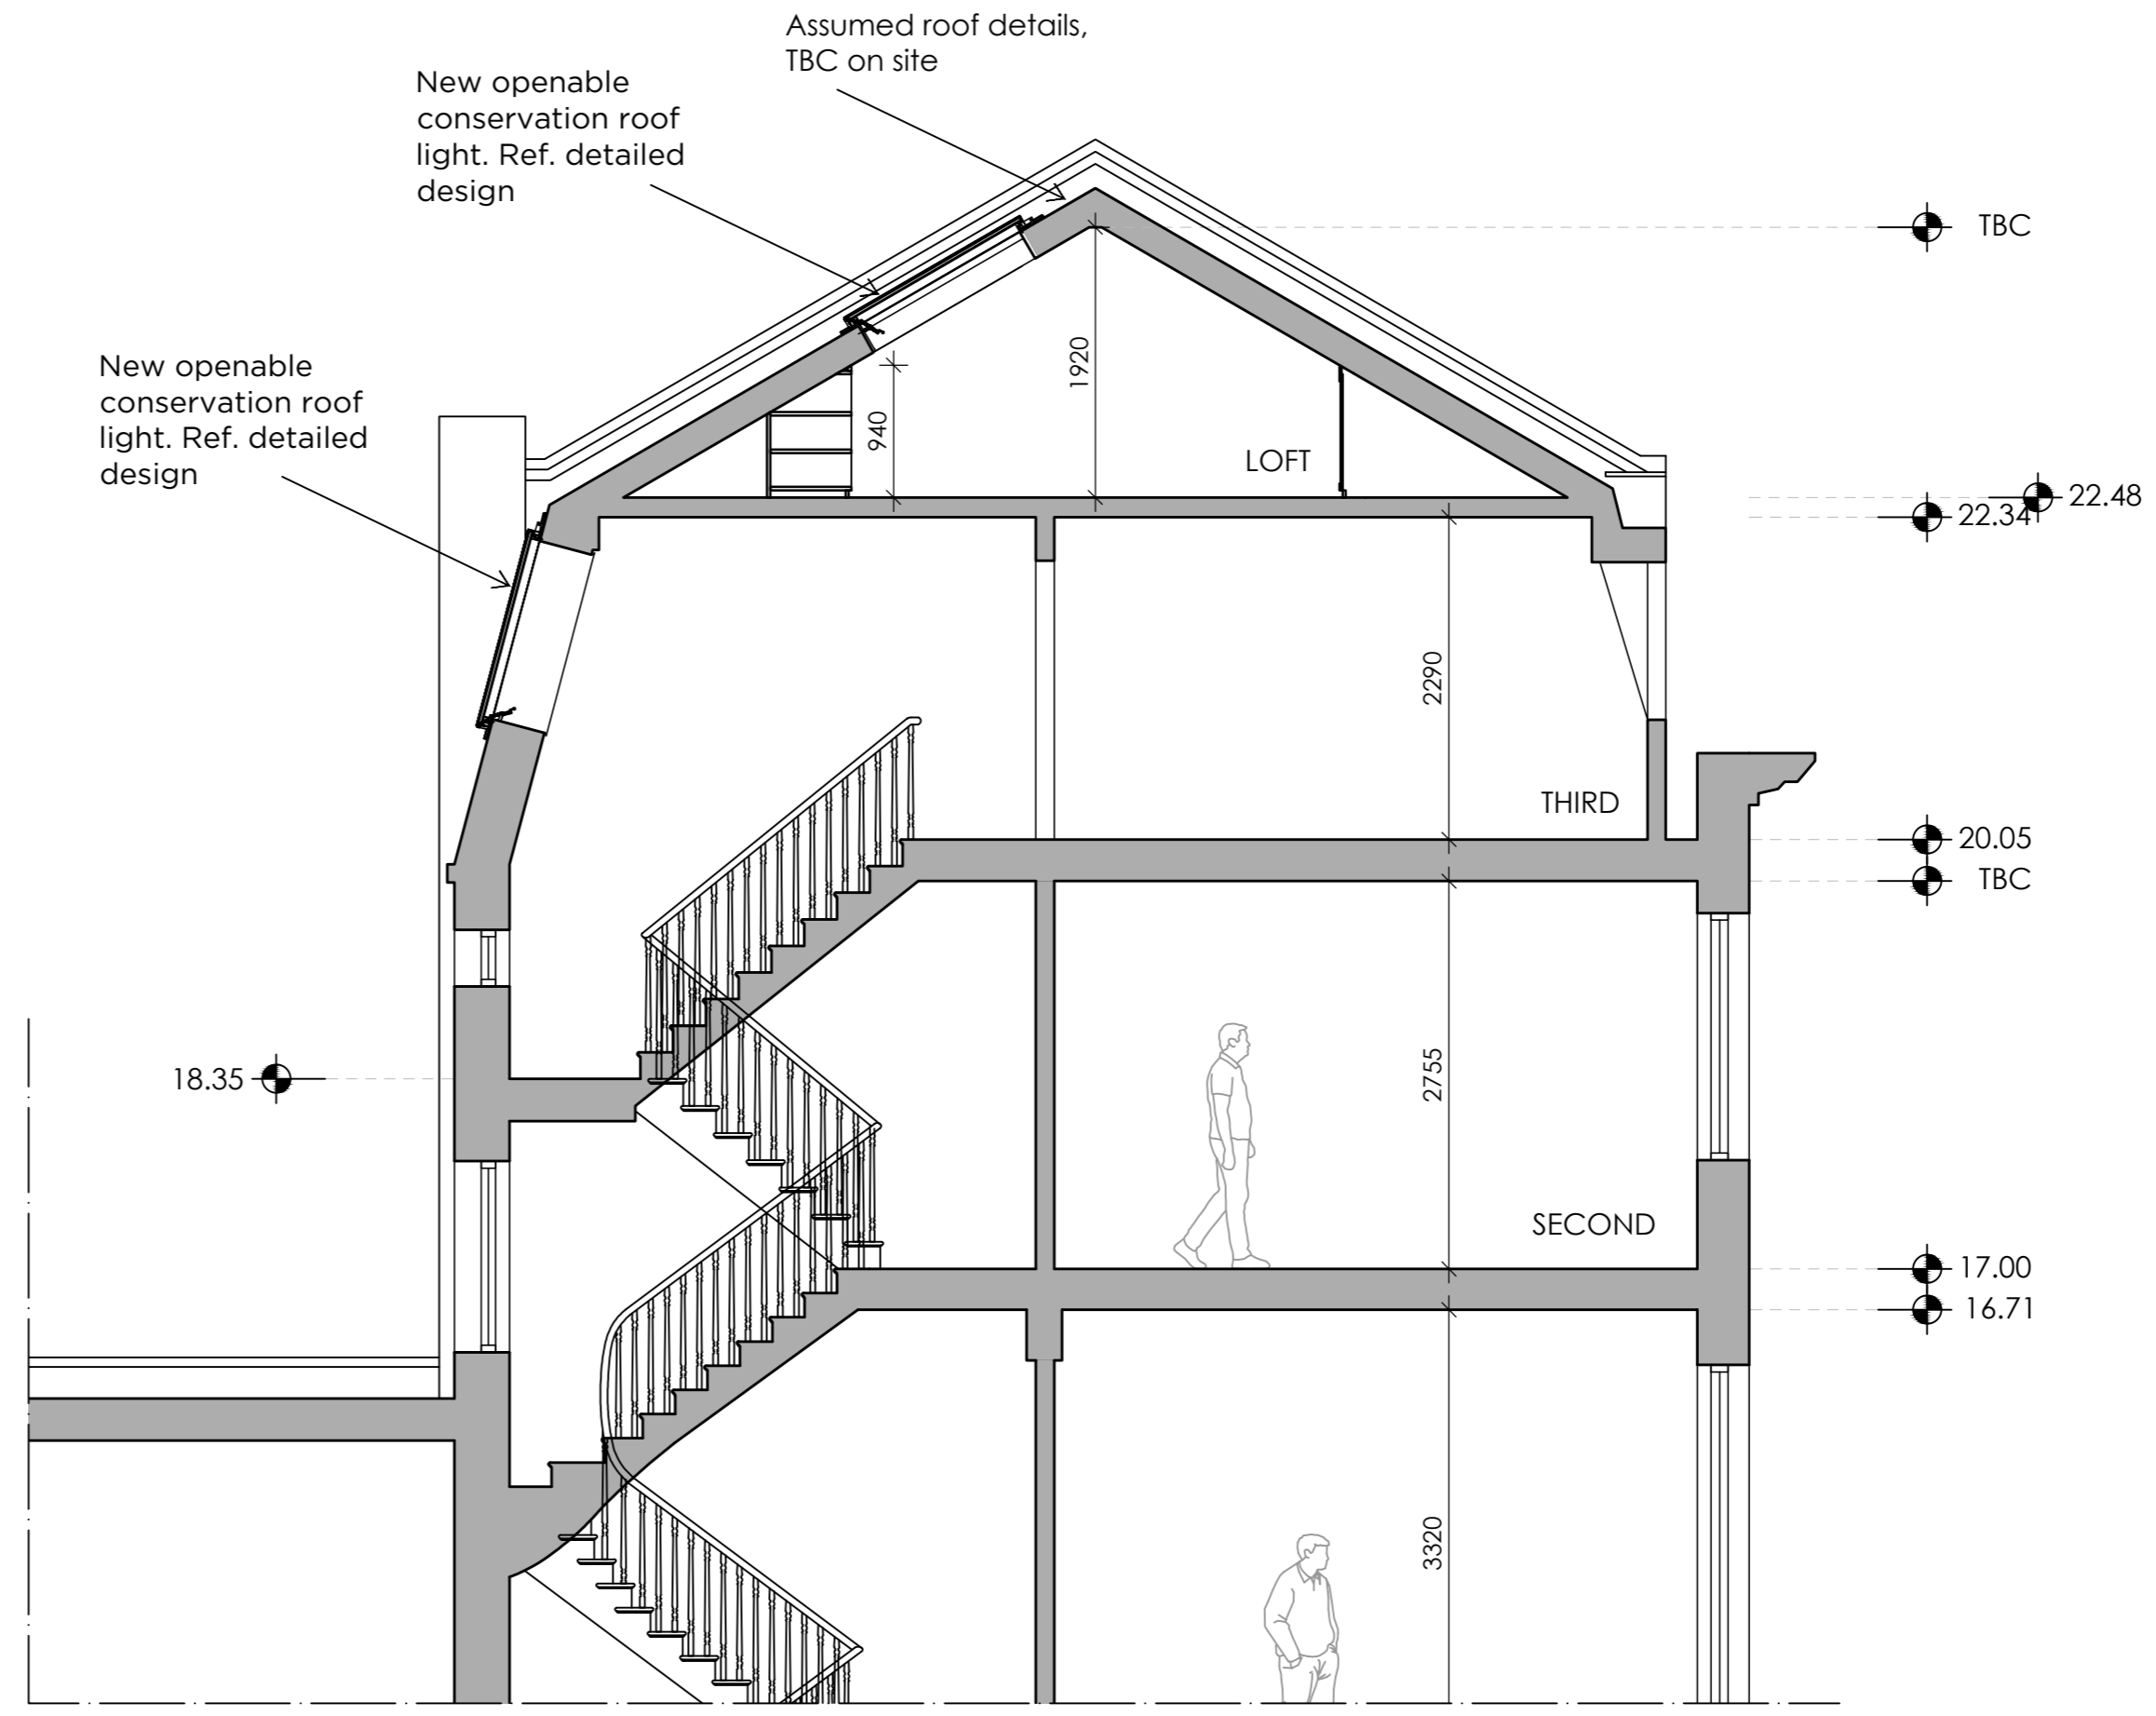

PROPOSED SECTION A-A, EXTRACT
1:50 scale

PR2 PLANNING ISSUE	06.10.23	LWT
PR1 PRELIMINARY ISSUE	12.06.23	LT
Rev	Revision	Date By

NOTES
All setting out dimensions and points will be found on the construction issue drawings
All dimensions to be checked on site prior to commencement of works. Do not scale this drawing

PLANNING

PROJECT
28 CHALCOT SQUARE

TITLE
PROPOSED NEW WINDOWS
DETAILS, LOFT

SCALE 1:50 @ A2

DATE 12.06.2023

DRAWING NO 638 D 420

REVISION PR2



GRAVITY DESIGN