
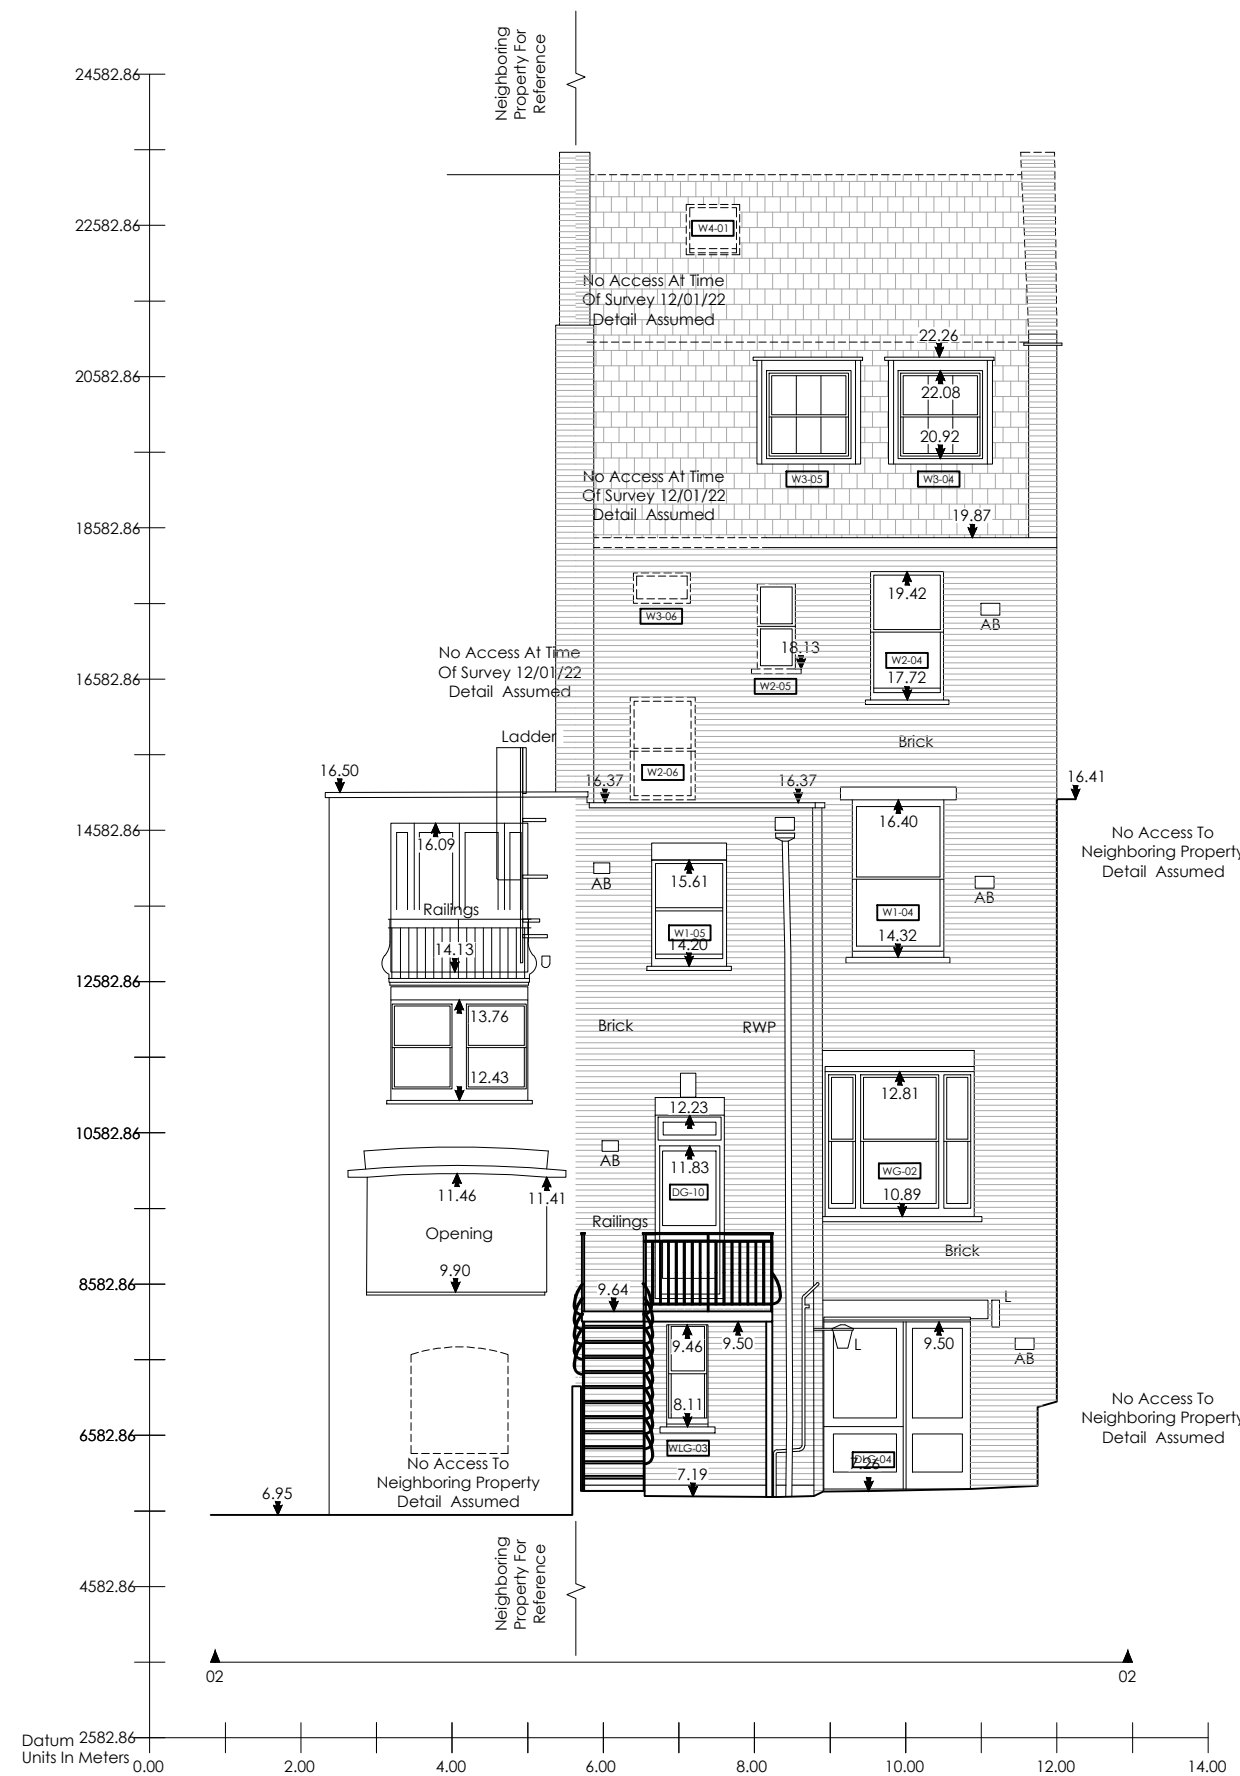


ELEVATION 3 (FRONT)

 

ELEVATION 2 (REAR)

PR3 PLANNING ISSUE	06.10.23 LWT
PR2 HATCHES ADDED	30.06.23 LT
PR1 PRELIMINARY ISSUE	30.05.23 LT

Rev	Revision	Date	By
NOTES			
All setting out dimensions and points will be found on the construction issue drawings			
All dimensions to be checked on site prior to commencement of works. Do not scale this drawing			

## PLANNING

PROJECT  
28 CHALCOT SQUARE

TITLE  
EXISTING FRONT &  
REAR ELEVATIONS

SCALE  
1:100 @ A3

DATE  
30.05.23

DRAWING NO  
638 E 200

REVISION  
PR3



GRAVITY DESIGN

Old Bank Court, Morocco Street, London SE1 3HB  
+44(0)20 7089 9134 studio@gravitydesign.uk.com