




ELEVATION 1 (FRONT)

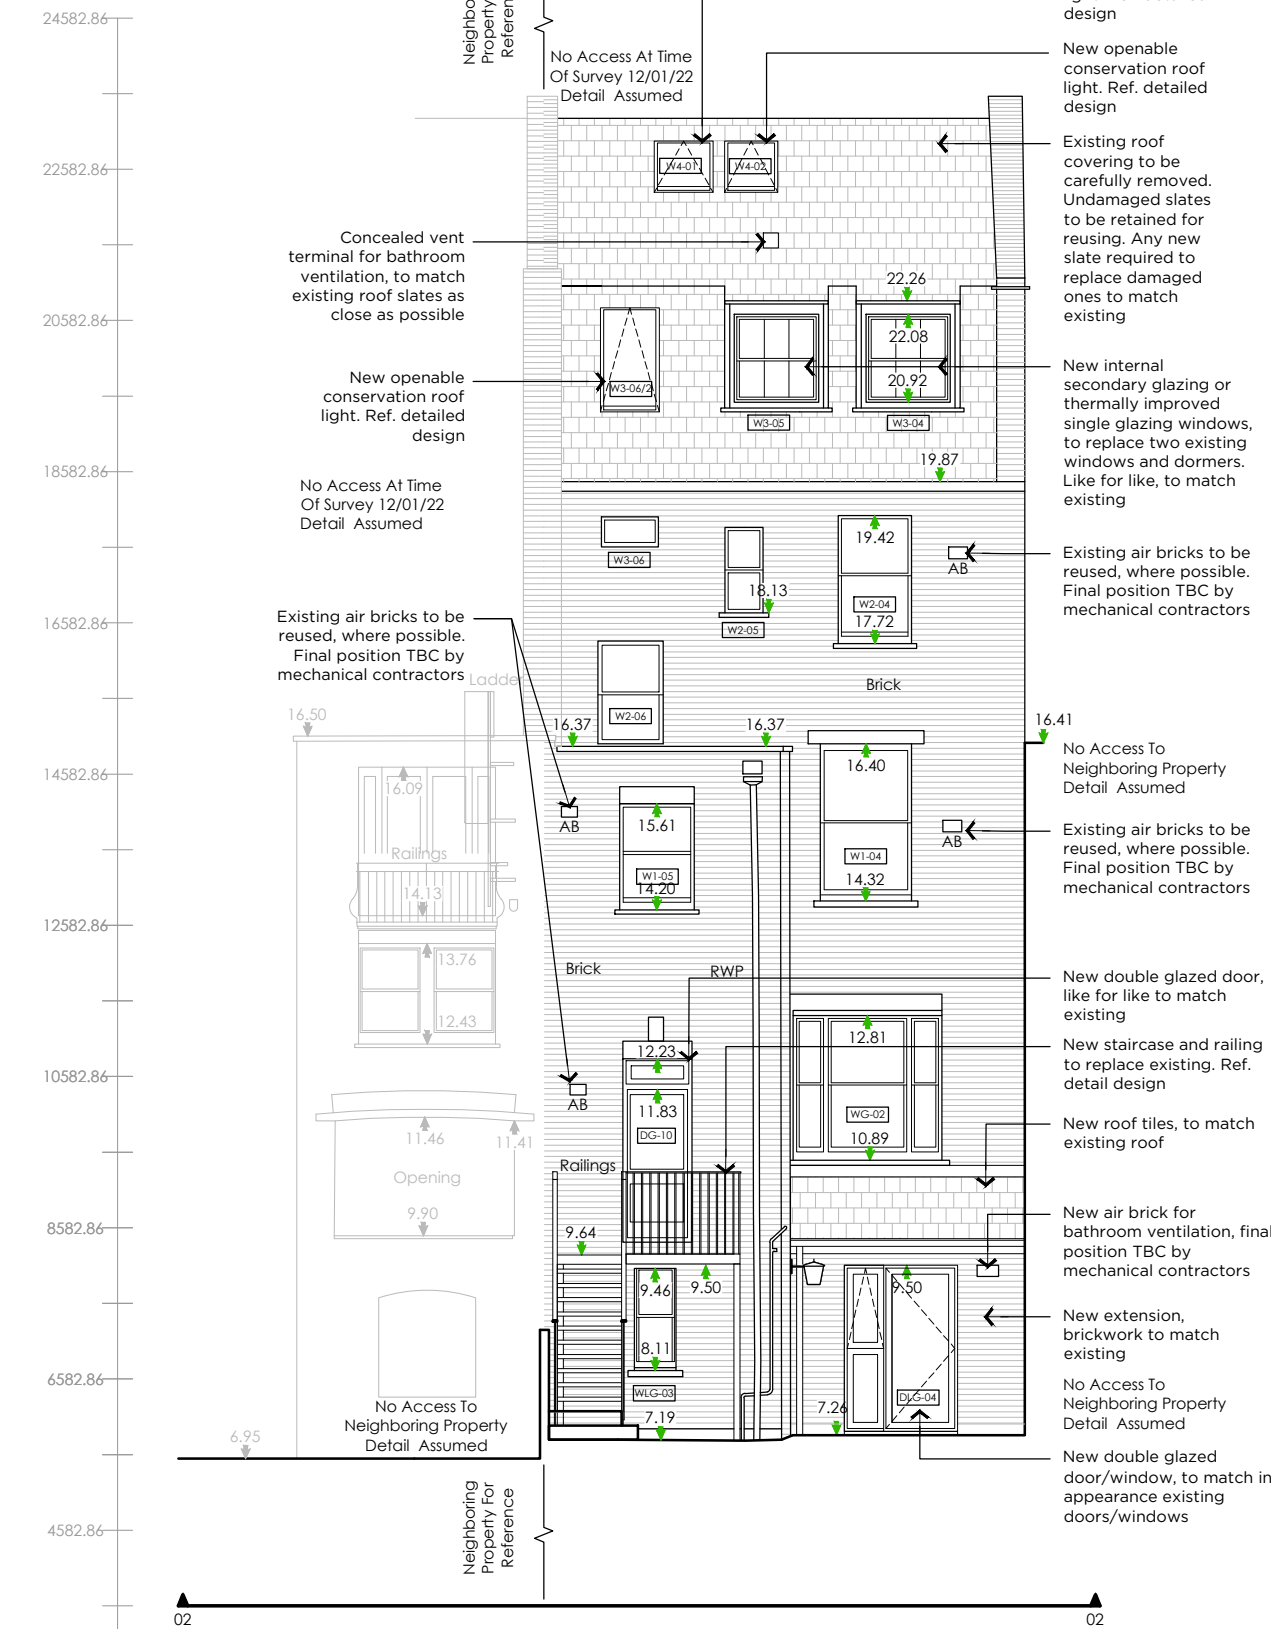

ELEVATION 2 (REAR)

PR4 PLANNING ISSUE	23.10.23	LT
PR3 PLANNING ISSUE	06.10.23	LWT
PR2 HACTHES ADDED	30.06.23	LT
PR1 PRELIMINARY ISSUE	19.06.23	LT

Rev Revision Date By

NOTES
 All setting out dimensions and points will be found on the construction issue drawings
 All dimensions to be checked on site prior to commencement of works. Do not scale this drawing

PLANNING

PROJECT
 28 CHALCOT SQUARE

TITLE
 PROPOSED FRONT &
 REAR ELEVATIONS

SCALE
 1:100 @ A3

DATE
 19.06.23

DRAWING NO
 638 E 210

REVISION
 PR4



GRAVITY DESIGN

Old Bank Court, Morocco Street, London SE1 3HB
 +44(0)20 7089 9134 studio@gravitydesign.uk.com

