


**EXISTING  
GROUND FLOOR PLAN**

CHALCOT SQUARE

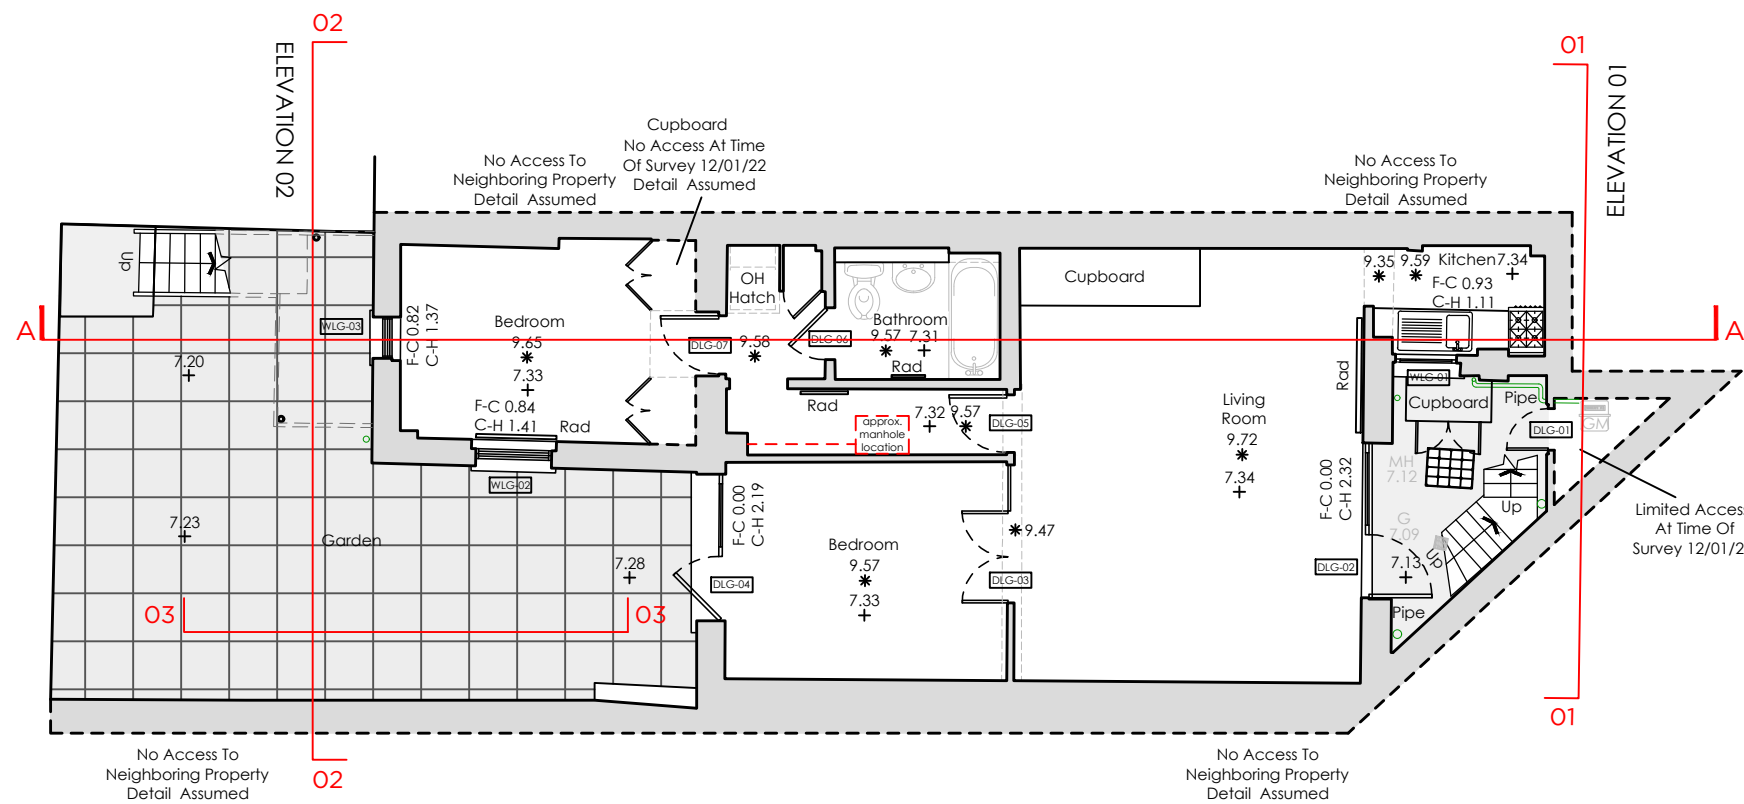

**EXISTING  
LOWER GROUND FLOOR PLAN**

CHALCOT SQUARE

PR4 PLANNING ISSUE	06.10.23	LWT
PR3 REVIEW	11.07.23	LWT
PR2 REVIEW	30.06.23	LWT
PR1 PRELIMINARY ISSUE	30.05.23	LWT

Rev	Revision	Date	By
-----	----------	------	----

NOTES  
 All setting out dimensions and points will be found on the construction issue drawings  
 All dimensions to be checked on site prior to commencement of works. Do not scale this drawing

**PLANNING**

PROJECT  
 28 CHALCOT SQUARE


TITLE  
 EXISTING LG & GF  
 GA PLAN

SCALE  
 1:100 @ A3

DATE  
 30.05.23

DRAWING NO  
 638 GA 100

REVISION  
 PR4

 

**GRAVITY DESIGN**

Old Bank Court, Morocco Street, London SE1 3HB  
 +44(0)20 7089 9134 studio@gravitydesign.uk.com