



EXISTING  
LOFT FLOOR PLAN

CHALCOT SQUARE

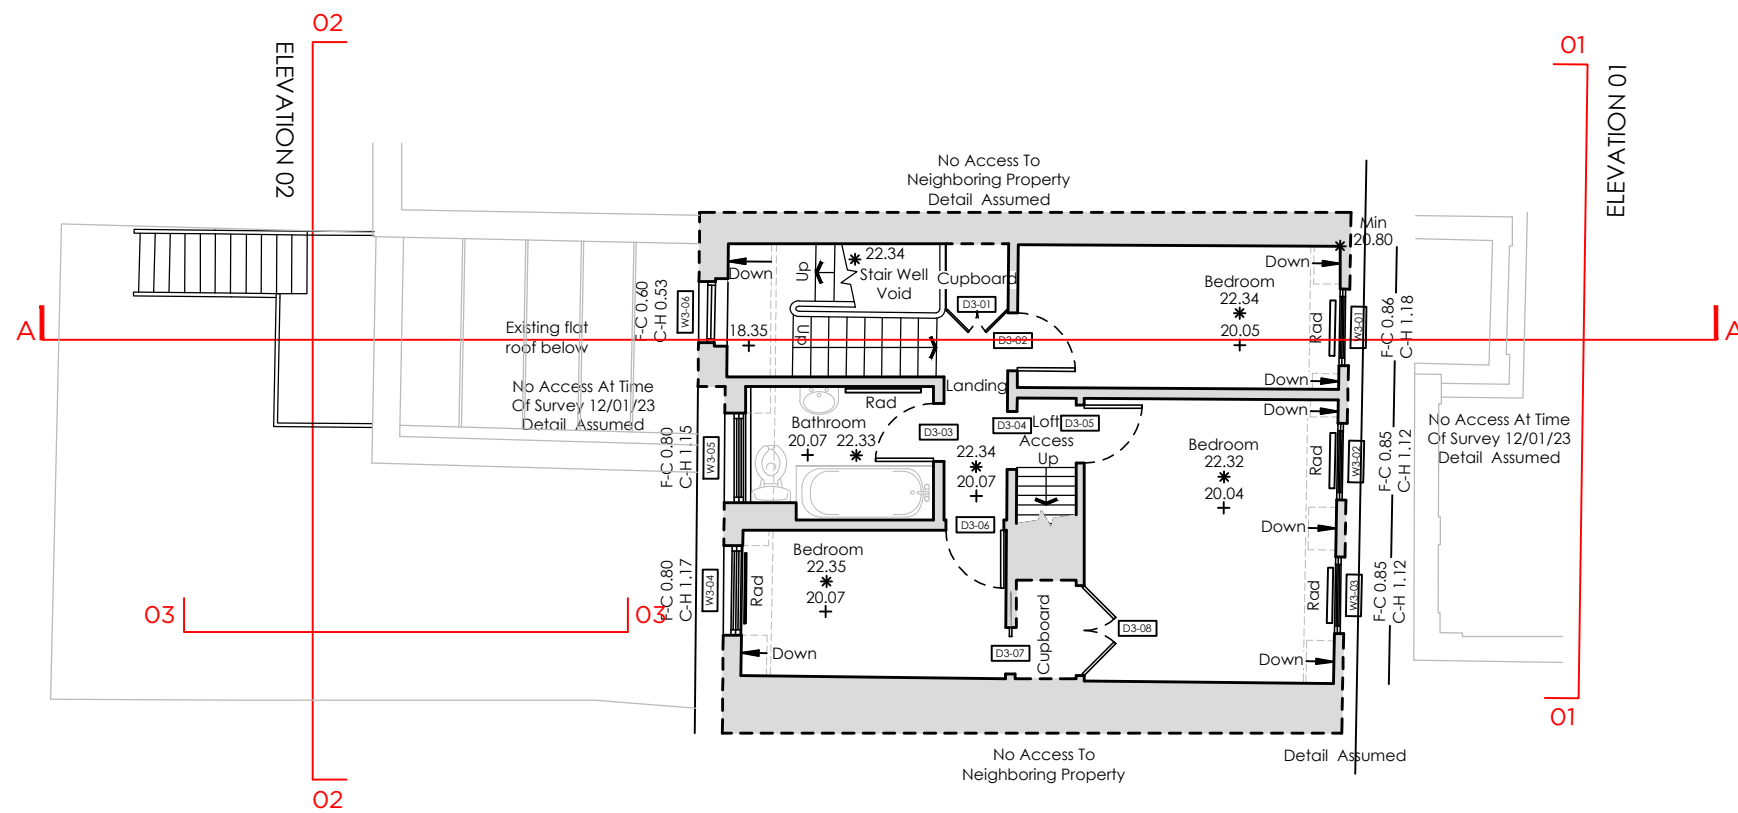

EXISTING  
THIRD FLOOR PLAN

CHALCOT SQUARE

 

PR3 PLANNING ISSUE	06.10.23	LWT
PR2 REVIEW	30.06.23	LWT
PR1 PRELIMINARY ISSUE	30.05.23	LWT

Rev	Revision	Date	By
-----	----------	------	----

NOTES  
All setting out dimensions and points will be found on the construction issue drawings  
All dimensions to be checked on site prior to commencement of works. Do not scale this drawing

## PLANNING

PROJECT  
28 CHALCOT SQUARE

TITLE  
EXISTING 3F & LOFT  
GA PLAN

SCALE  
1:100 @ A3

DATE  
30.05.23

DRAWING NO  
638 GA 102

REVISION  
PR3



GRAVITY DESIGN

Old Bank Court, Morocco Street, London SE1 3HB  
+44(0)20 7089 9134 studio@gravitydesign.co.uk