


**EXISTING
ROOF PLAN**

CHALCOT SQUARE

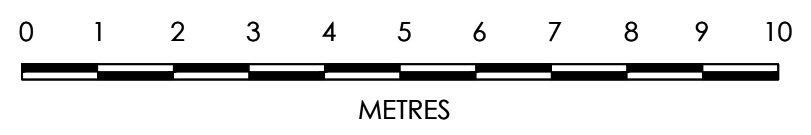

PR2 PLANNING ISSUE	06.10.23	LWT
PR1 REVIEW	30.06.23	LT
Rev	Revision	Date By

NOTES
 All setting out dimensions and points will be found on the construction issue drawings.
 All dimensions to be checked on site prior to commencement of works. Do not scale this drawing.

PLANNING

PROJECT
 28 CHALCOT SQUARE

TITLE
 EXISTING
 ROOF PLAN

SCALE 1:100 @ A3

DATE 30.06.23

DRAWING NO 638 GA 103

REVISION PR2



GRAVITY DESIGN

Old Bank Court, Morocco Street, London SE1 3HB
 +44(0)20 7089 9134 studio@gravitydesign.uk.com