





- LEGEND**
-  New internal partition, spec. TBC
  -  New external wall, spec. TBC

- NOTE:**
1. Ref. schedules for specifications of new finishes

PR5 PLANNING ISSUE	06.10.23	LWT
PR4 REVIEW	13.09.23	LWT
PR3 REVIEW	30.06.23	LWT
PR2 PRELIMINARY ISSUE	12.06.23	LWT
PR1 PRELIMINARY ISSUE	30.05.23	LWT

**Rev Revision Date By**

NOTES

All setting out dimensions and points will be found on the construction issue drawings

All dimensions to be checked on site prior to commencement of works. Do not scale this drawing

## PLANNING

**PROJECT**  
28 CHALCOT SQUARE

**TITLE**  
PROPOSED 1F & 2F  
GA PLAN

**SCALE**  
1:100 @ A3

**DATE**  
30.05.23


**DRAWING NO**  
638 GA 121

**REVISION**  
PR5




**GRAVITY DESIGN**


Old Bank Court, Morocco Street, London SE1 3HB  
+44(0)20 7089 9134 studio@gravitydesign.uk.com

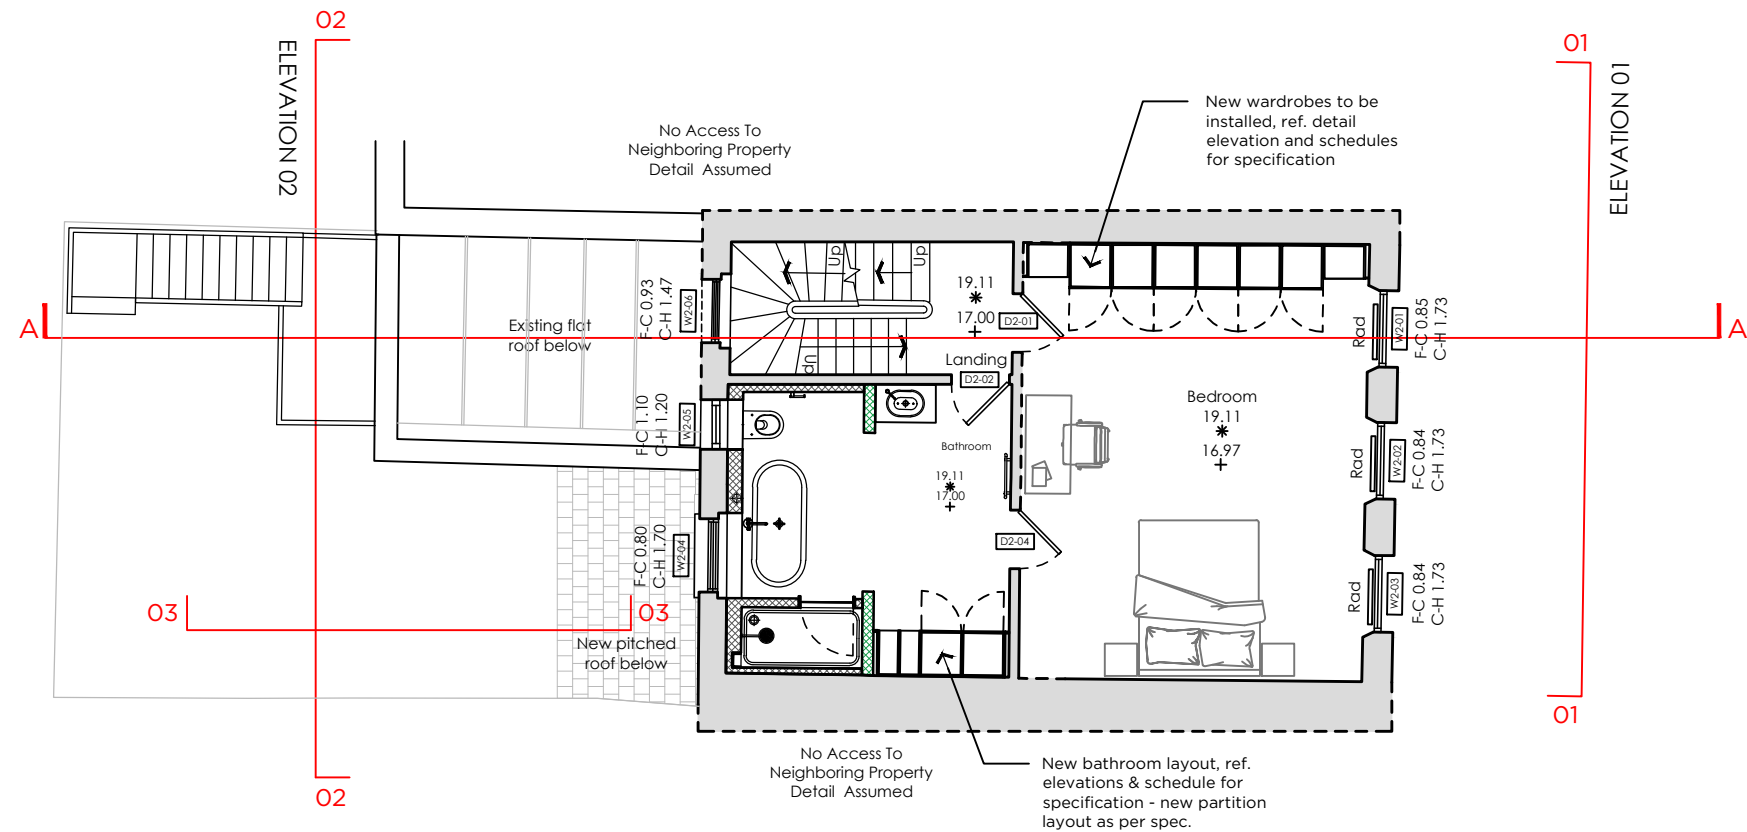

**PROPOSED  
SECOND FLOOR PLAN**

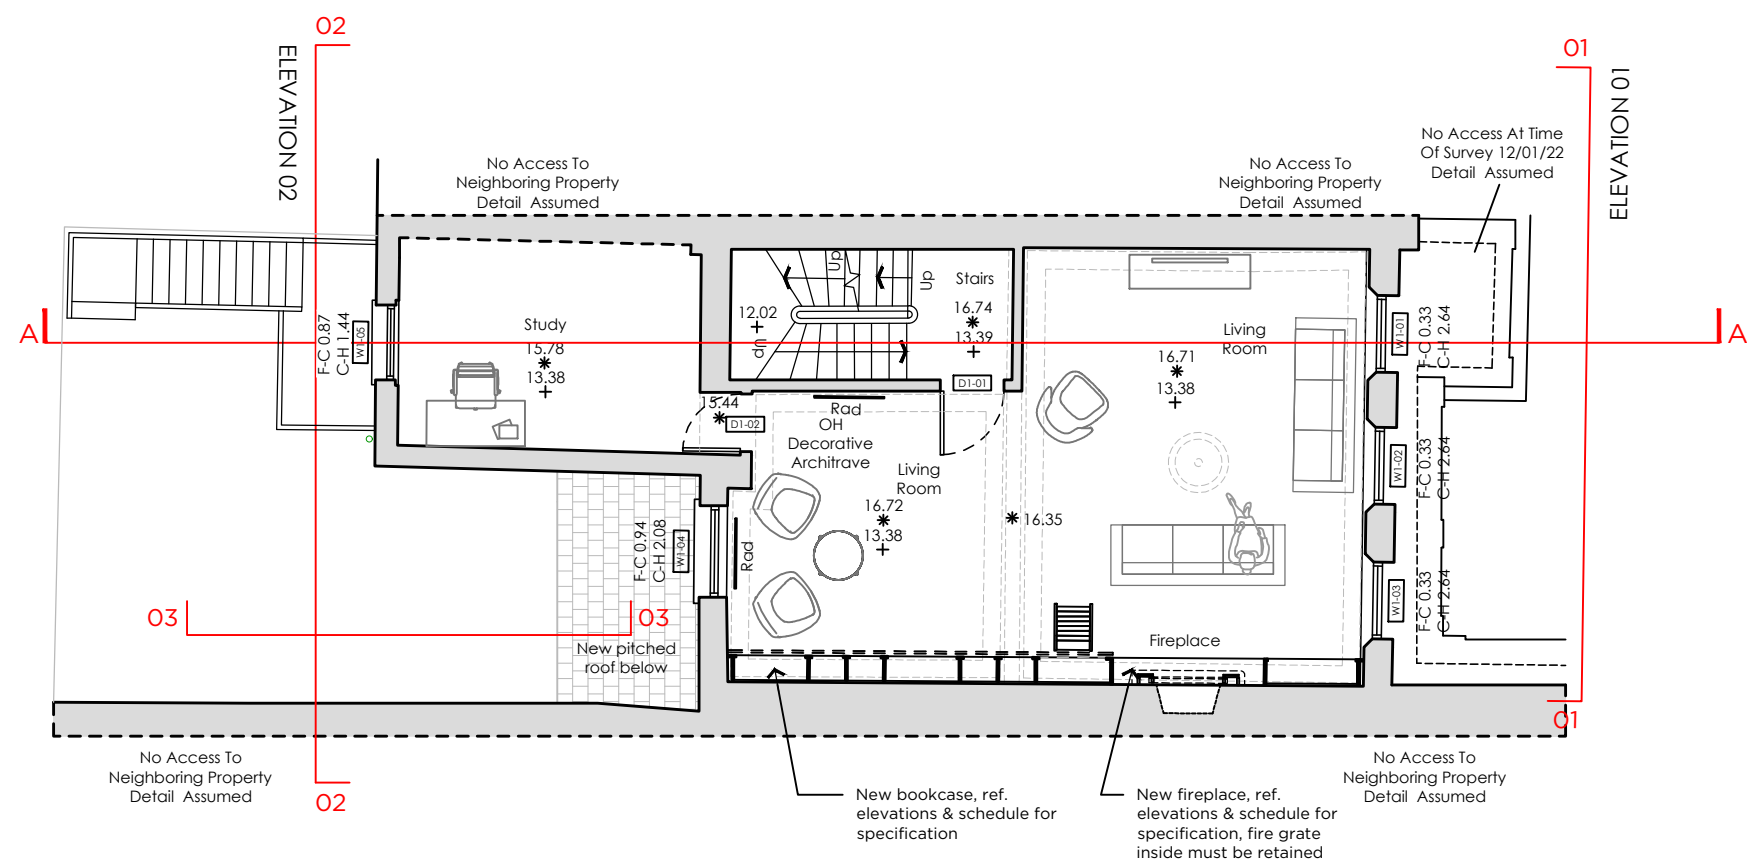

**PROPOSED  
FIRST FLOOR PLAN**

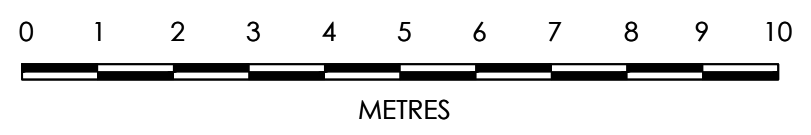

CHALCOT SQUARE

CHALCOT SQUARE