



KEY




Existing ceiling to be retained




New plasterboard ceiling, spec. TBC

All works to ceilings TBC pending correspondence with local planning authority

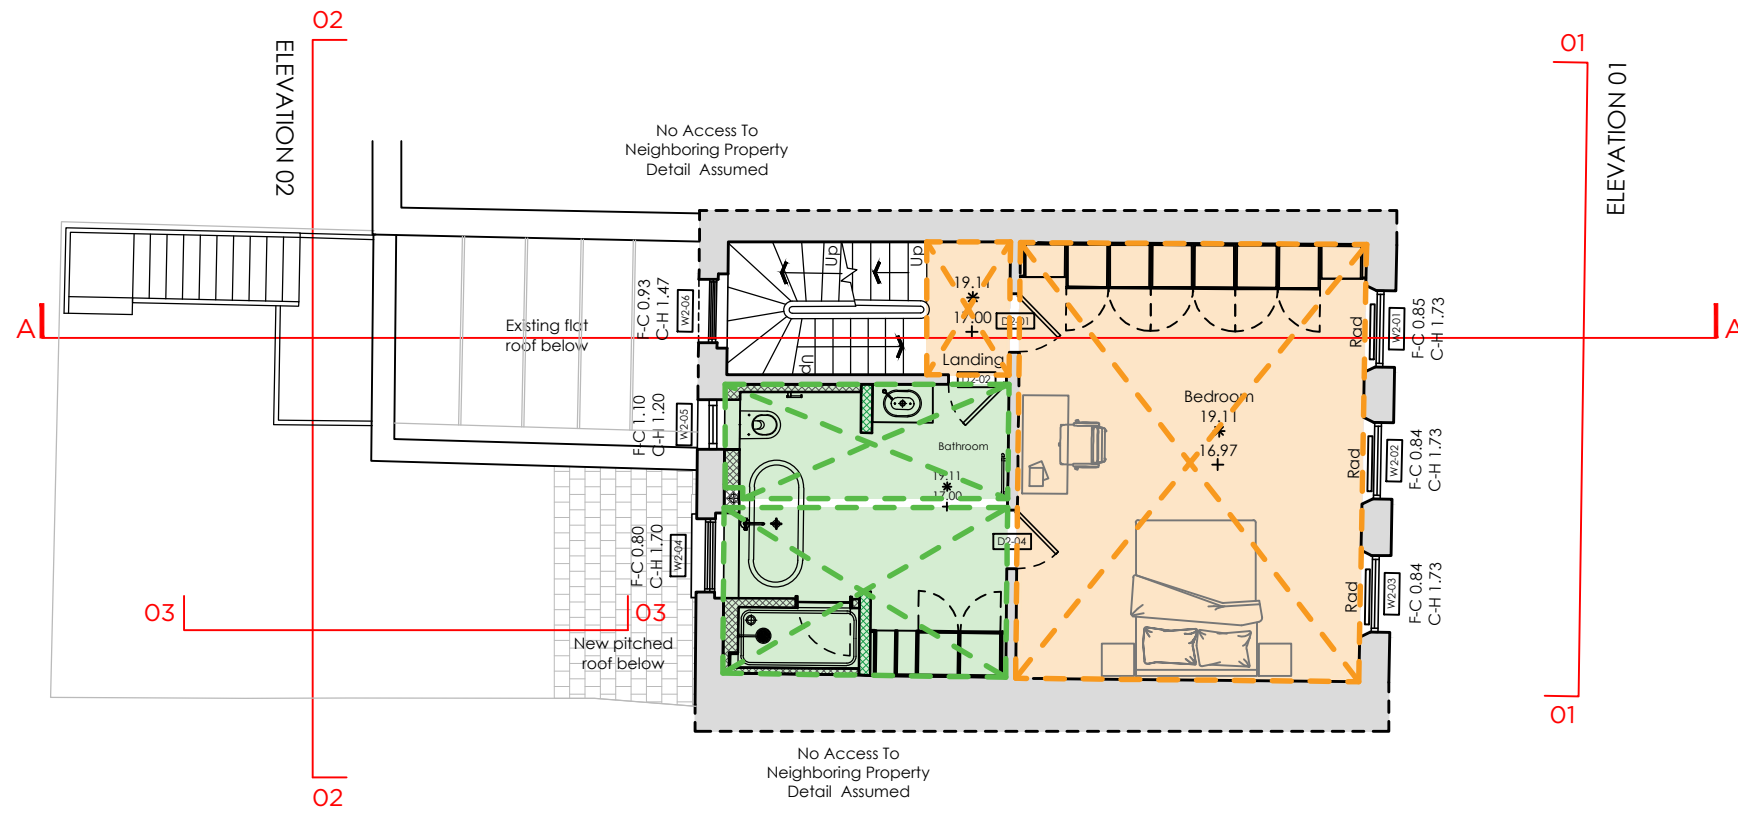

CHALCOT SQUARE

PROPOSED SECOND FLOOR PLAN

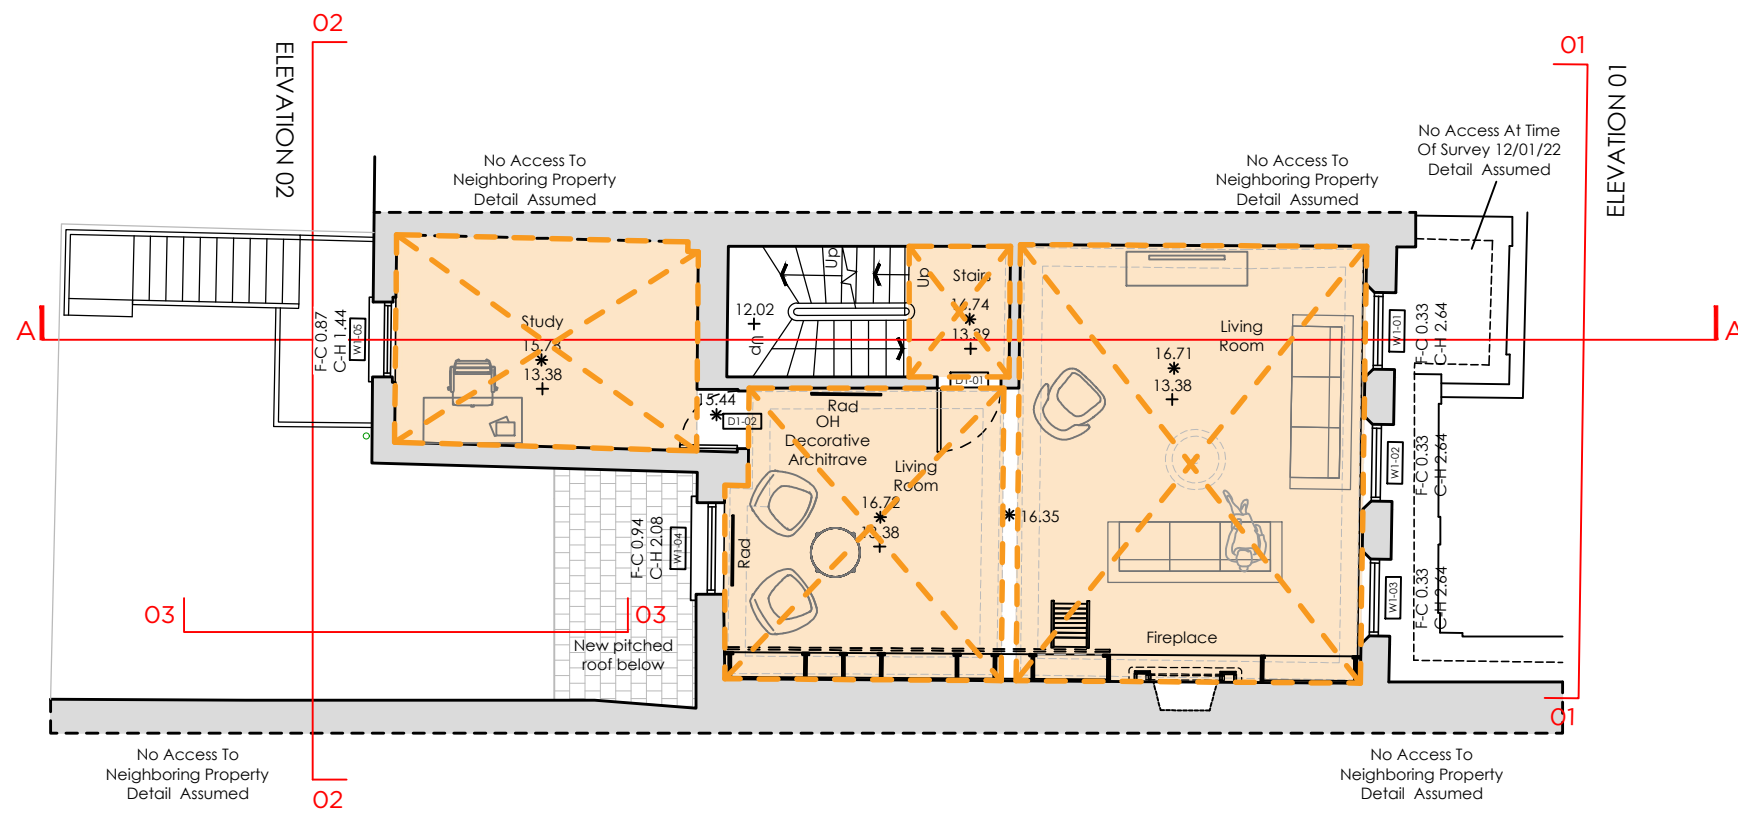

CHALCOT SQUARE

PROPOSED FIRST FLOOR PLAN

PR2 PLANNING ISSUE 06.10.23 LWT
 PR1 REVIEW 30.06.23 LWT

Rev	Revision	Date	By
-----	----------	------	----

NOTES
 All setting out dimensions and points will be found on the construction issue drawings
 All dimensions to be checked on site prior to commencement of works. Do not scale this drawing

PLANNING

PROJECT
 28 CHALCOT SQUARE


TITLE
 PROPOSED 1F & 2F RCP

SCALE 1:100 @ A3

DATE 19.04.23

DRAWING NO 638 GA 131

REVISION PR2

 

METRES



GRAVITY DESIGN

Old Bank Court, Morocco Street, London SE1 3HB
 +44(0)20 7089 9134 studio@gravitydesign.co.uk