



- Notes**
1. Do not scale this drawing.
 2. All dimensions shall be checked on site and any discrepancies verified with the architect.
 3. Unless shown otherwise, all dimensions are to structural surfaces.
 4. Drawing to be read with all other issued information. Any discrepancies to be brought to the attention of the architect.
 5. This drawing is the copyright of Levitt Bernstein and may not be copied, altered or reproduced in any form without the prior written consent of Levitt Bernstein.

This is not a construction drawing, it is unsuitable for the purpose of construction and must not be used as such.

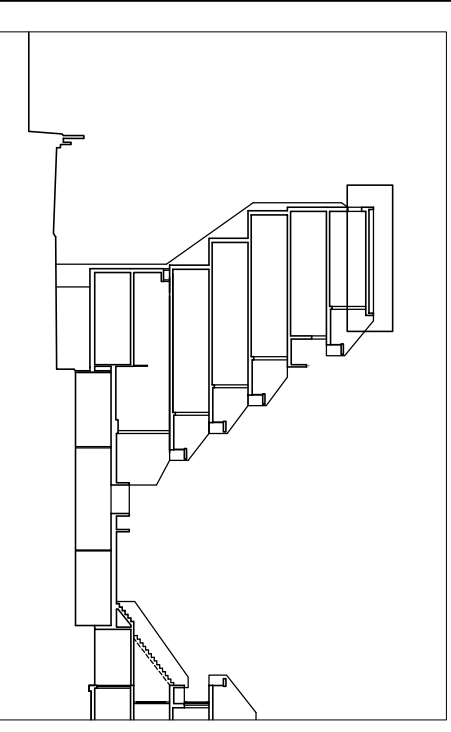

Block A Section Key

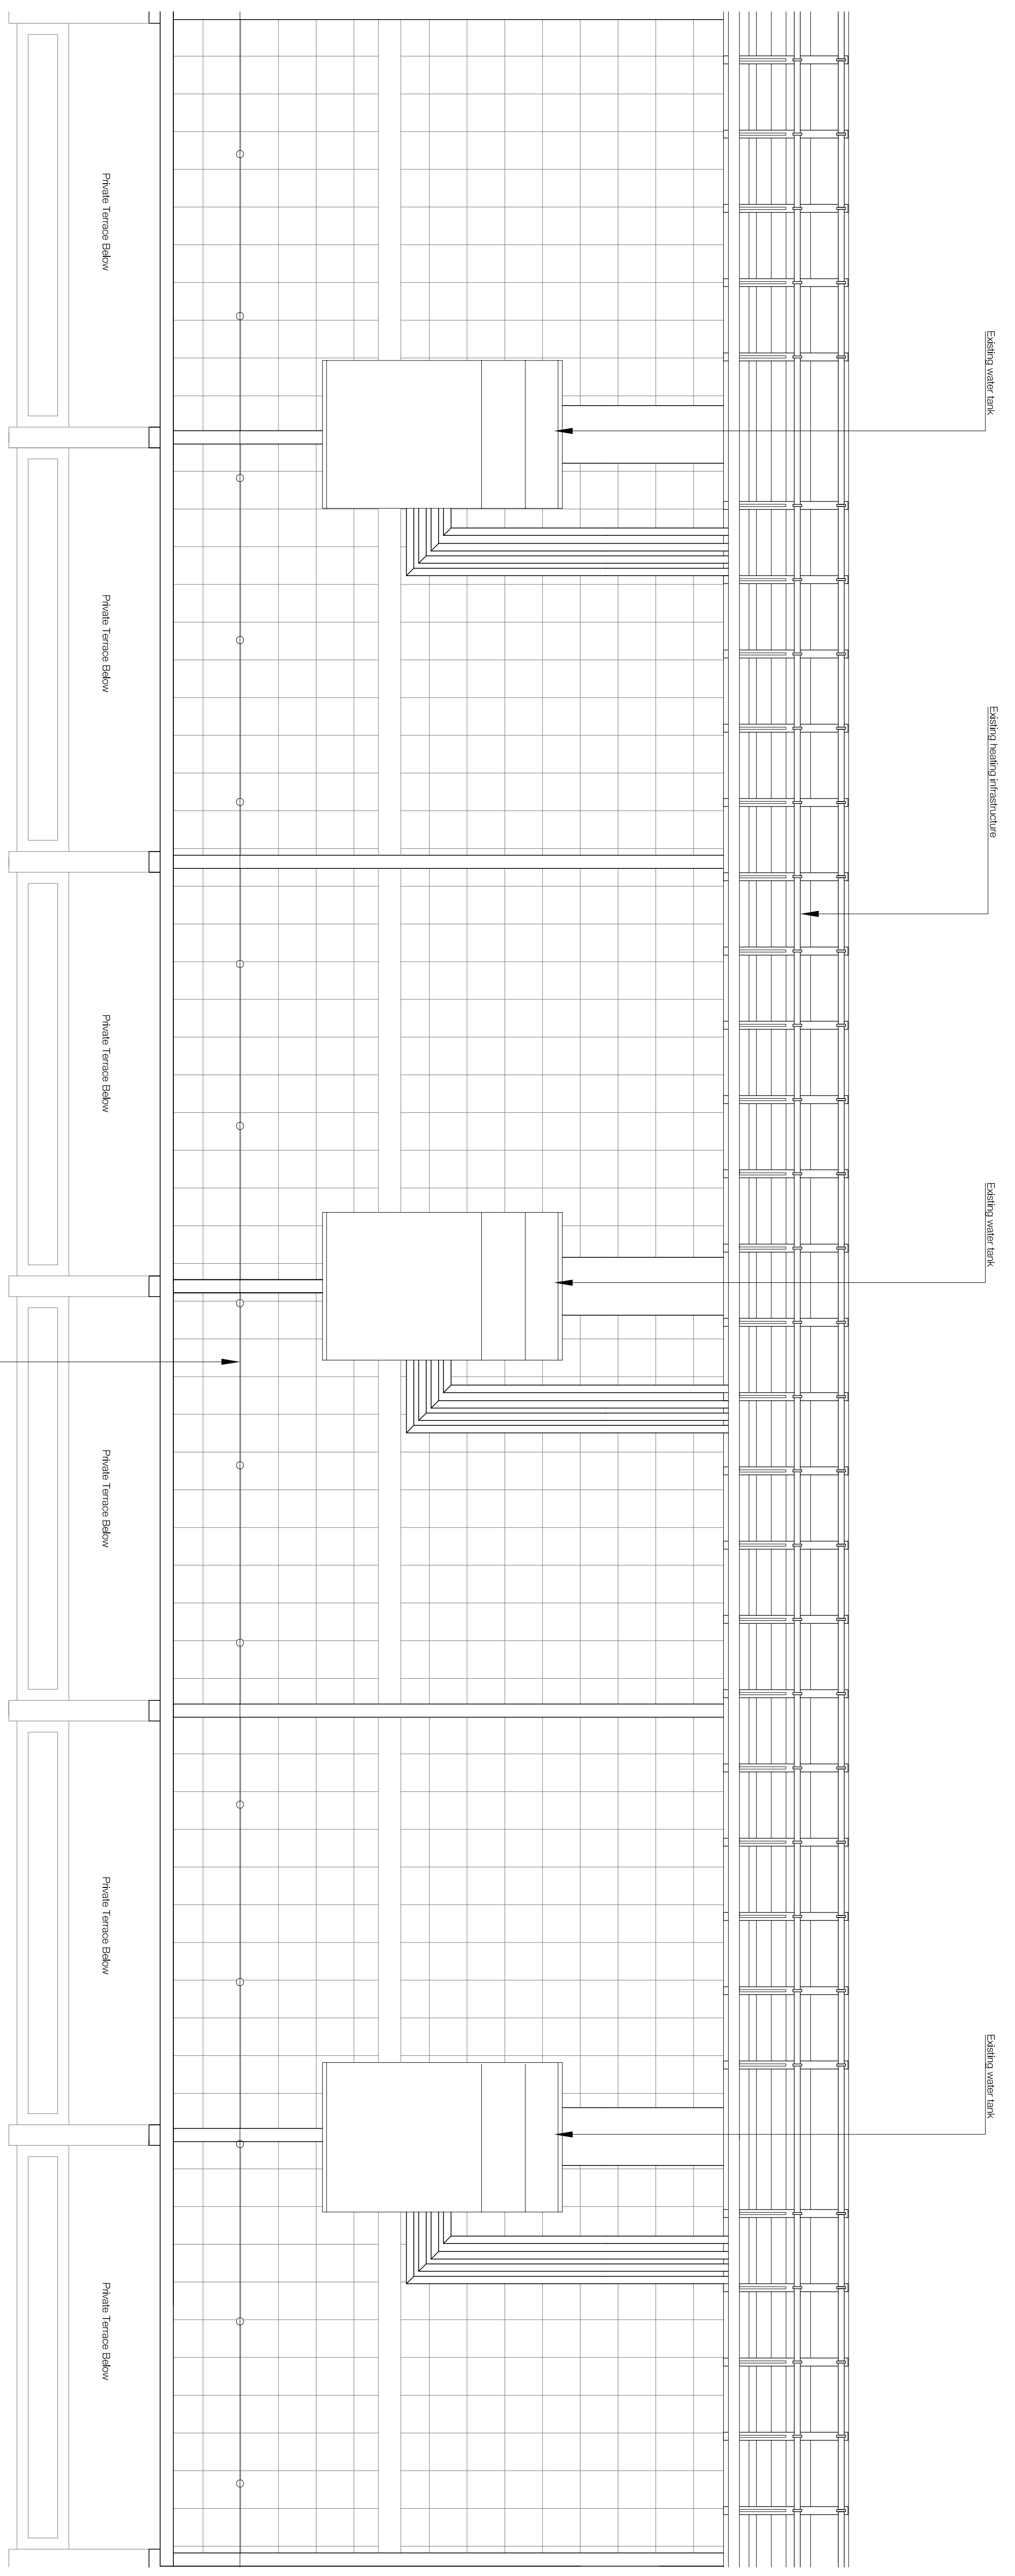

01 Block A Roof Plan - Typical

Project name
Alexandra Rd Estate
Heating Infrastructure

Drawing number
3467 LB 003012

Revision
P3

Drawing
Block A
Roof Plan Typical - Existing

Purpose of Issue
PLANNING

Date
17.11.23

Scale
1:50 @ A1

Drawn
KS

Client
Camden CC

Checked
PM

levitberstein.co.uk

London
Thane Studios
2-4 Thane Villas
London N7 7PA
+44 (0)20 7253 0376

Manchester
Esopgate
2 Castle Street
Manchester M3 4LZ
+44 (0)161 669 8740

