



- Notes**
1. Do not scale this drawing.
 2. All dimensions must be checked on site and any discrepancies verified with the architect.
 3. Unless shown otherwise, all dimensions are to finished surfaces.
 4. Drawing to be read with all other issued information. Any discrepancies to be brought to the attention of the architect.
 5. This drawing is the copyright of Levitt Bernstein and may not be copied, altered or reproduced in any form, or passed to a third party without license or written consent.
- This is not a construction drawing. It is unsuitable for the purpose of construction and must not be used as such.

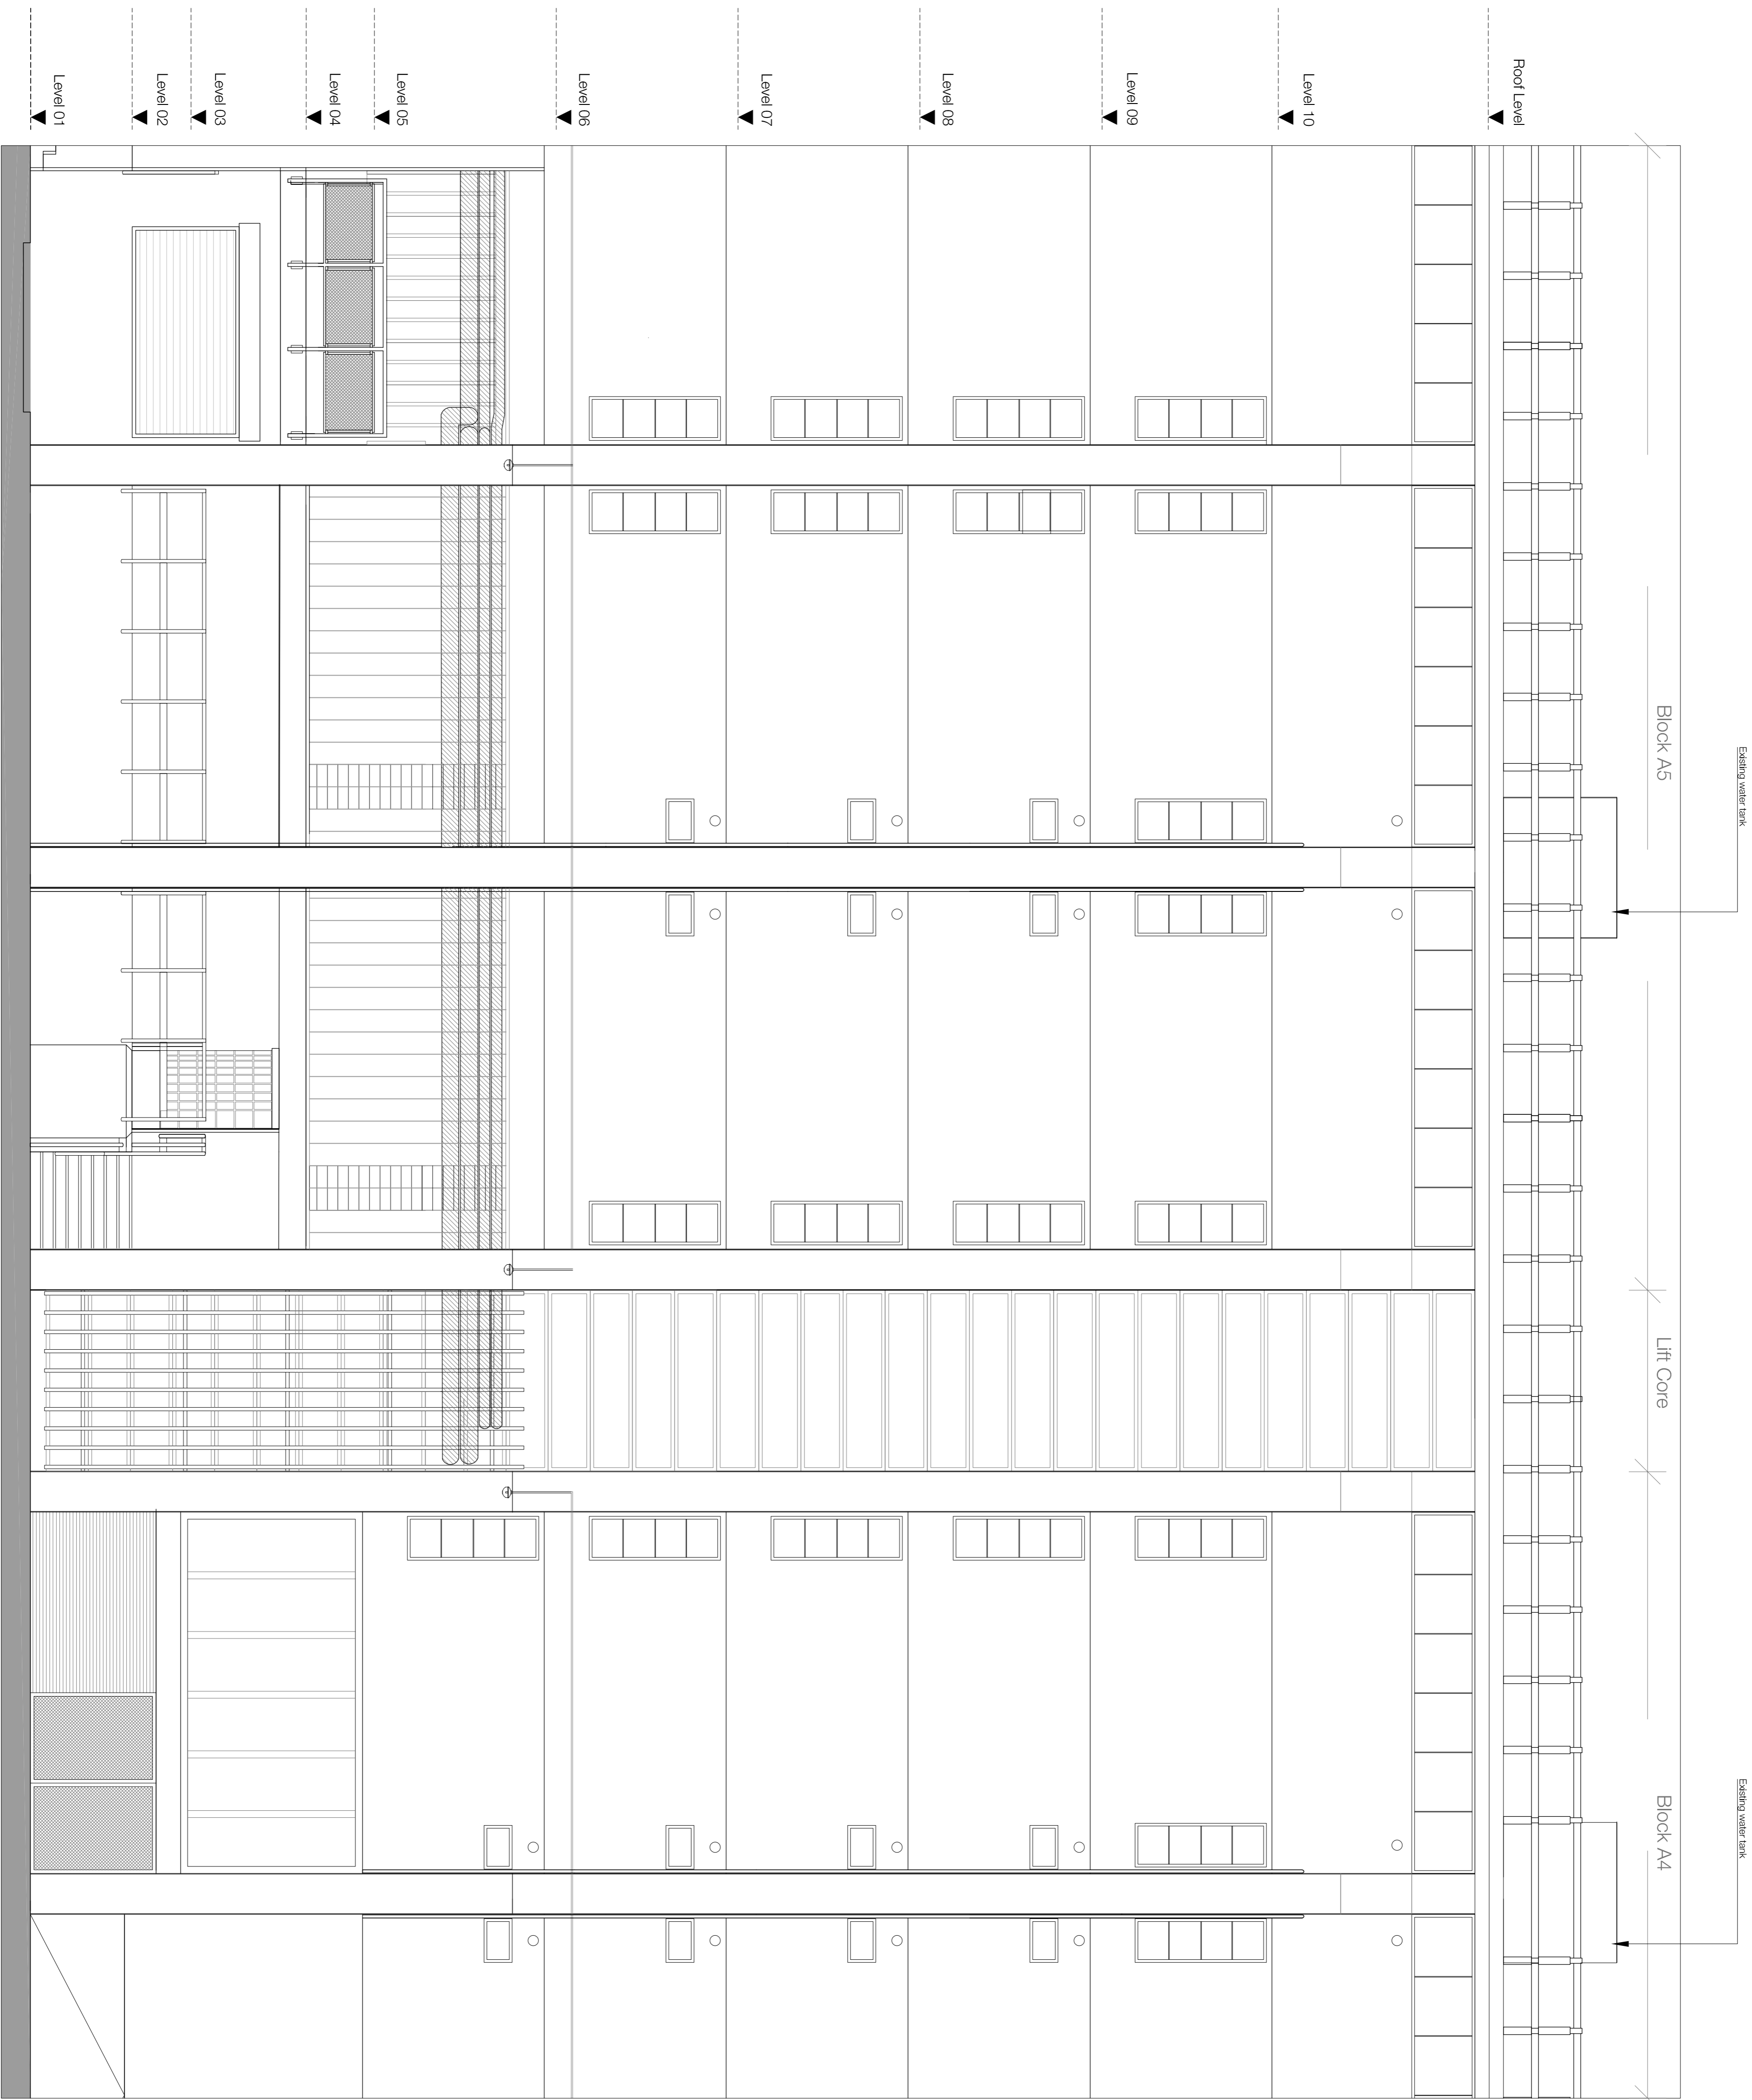

01 Block A - North Elevation

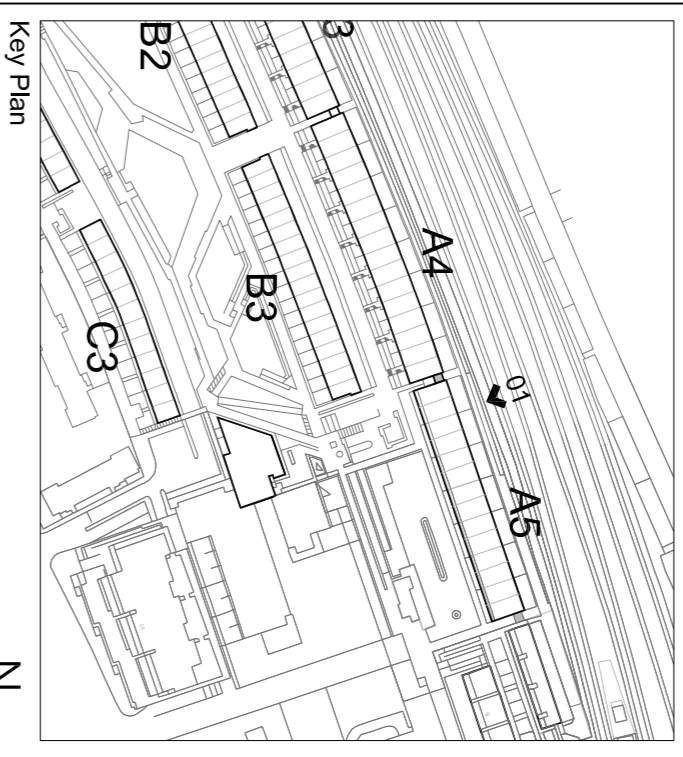

Project name
Alexandra Rd Estate
Heating Infrastructure

Drawing number
3467_LB_004012

Drawing
Block A
Typical Bay Elevation - Existing

Purpose of issue
PLANNING

Scale
1:50 @ A1

Client
Camden CC

leвит Bernstein.co.uk

London
20 Abchurch Lane
London EC4N 3DF
+44 (0)20 7275 7676

Manchester
52 Bridge Street
Manchester M3 4LZ
+44 (0)16 1689 8740