
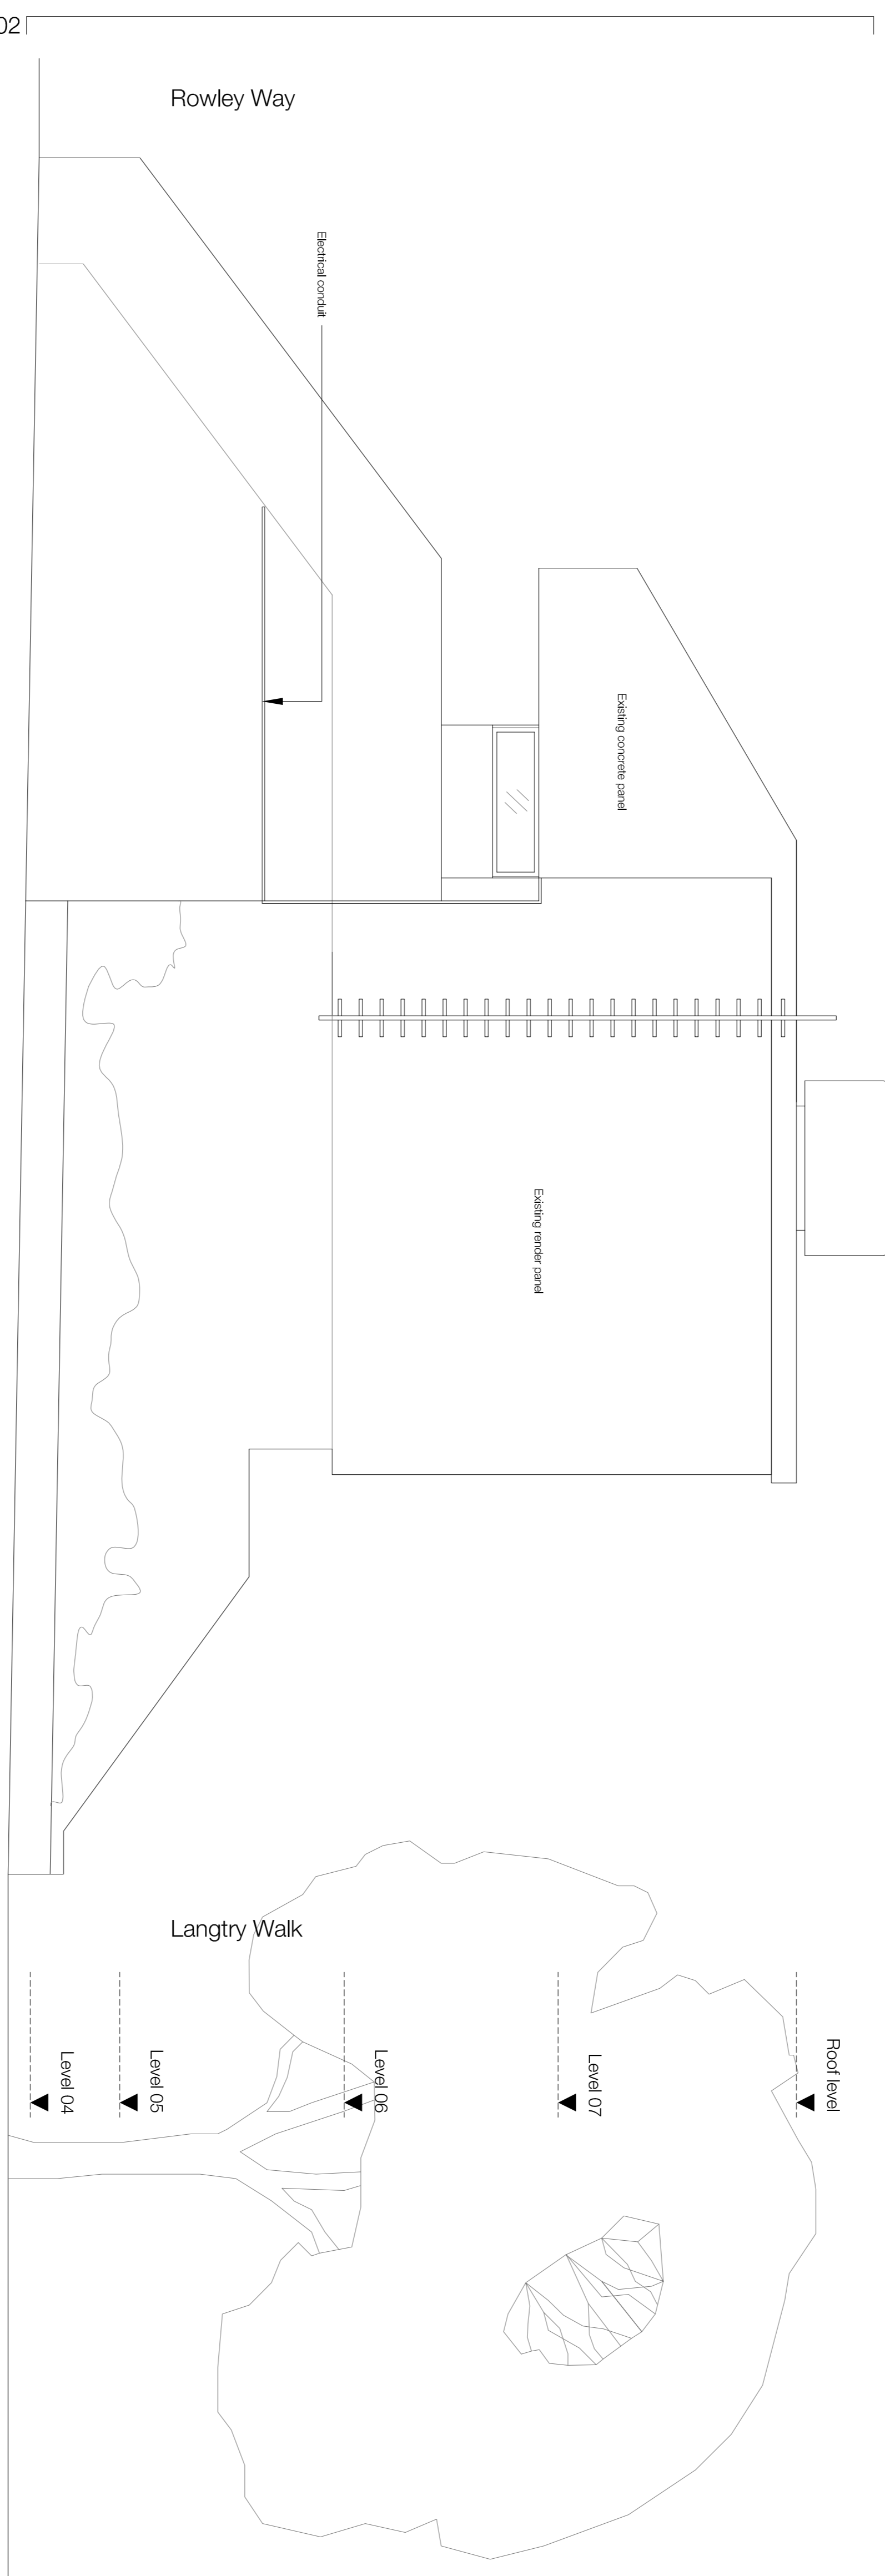


- Notes**
1. Do not scale this drawing.
  2. All dimensions must be checked on site and any discrepancies must be reported immediately.
  3. Unless shown otherwise, all dimensions are to structural surfaces.
  4. Drawing to be read with all other issued information. Any discrepancies to be brought to the attention of the architect.
  5. This drawing is the copyright of Levitt Bernstein and may not be copied, altered or reproduced in any form, or passed to a third party without license or written consent.
- This is not a construction drawing, it is unsuitable for the purpose of construction and must on no account be used as such.

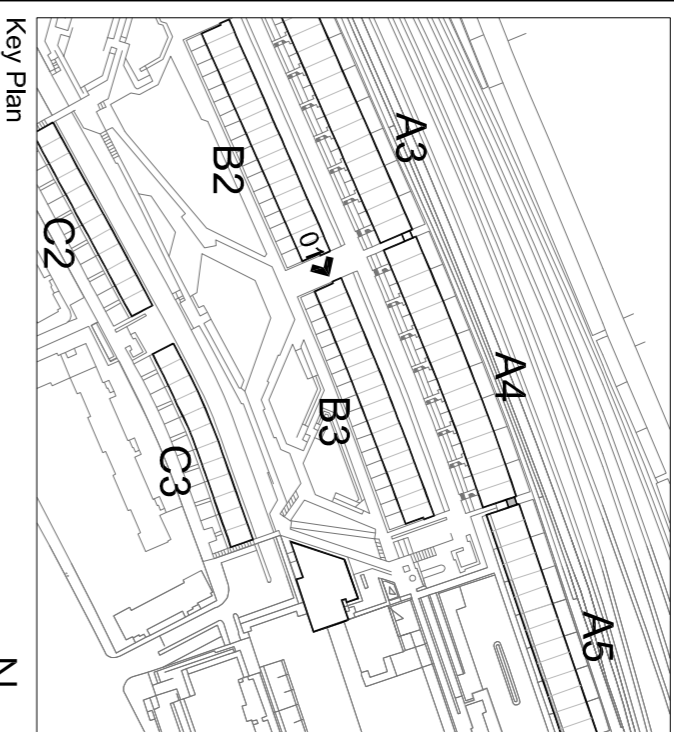

01 Block B Typical - West Elevation

Project name  
**Alexandra Rd Estate**  
Heating Infrastructure

Drawing number  
**3467 LB 004021**

Revision  
**P3**

Client  
**Camden CC**

Checked  
**PM**

Drawn  
**KS**

Date  
**17.11.23**

Purpose of Issue  
**PLANNING**

Scale  
**1:50 @ A1**

Checked  
**PM**

Client  
**Camden CC**

Drawn  
**KS**

Date  
**17.11.23**

Purpose of Issue  
**PLANNING**

Scale  
**1:50 @ A1**

Checked  
**PM**

Client  
**Camden CC**

Drawn