



01 Final Condition - Boiler Room North Elevation
1:20
130001

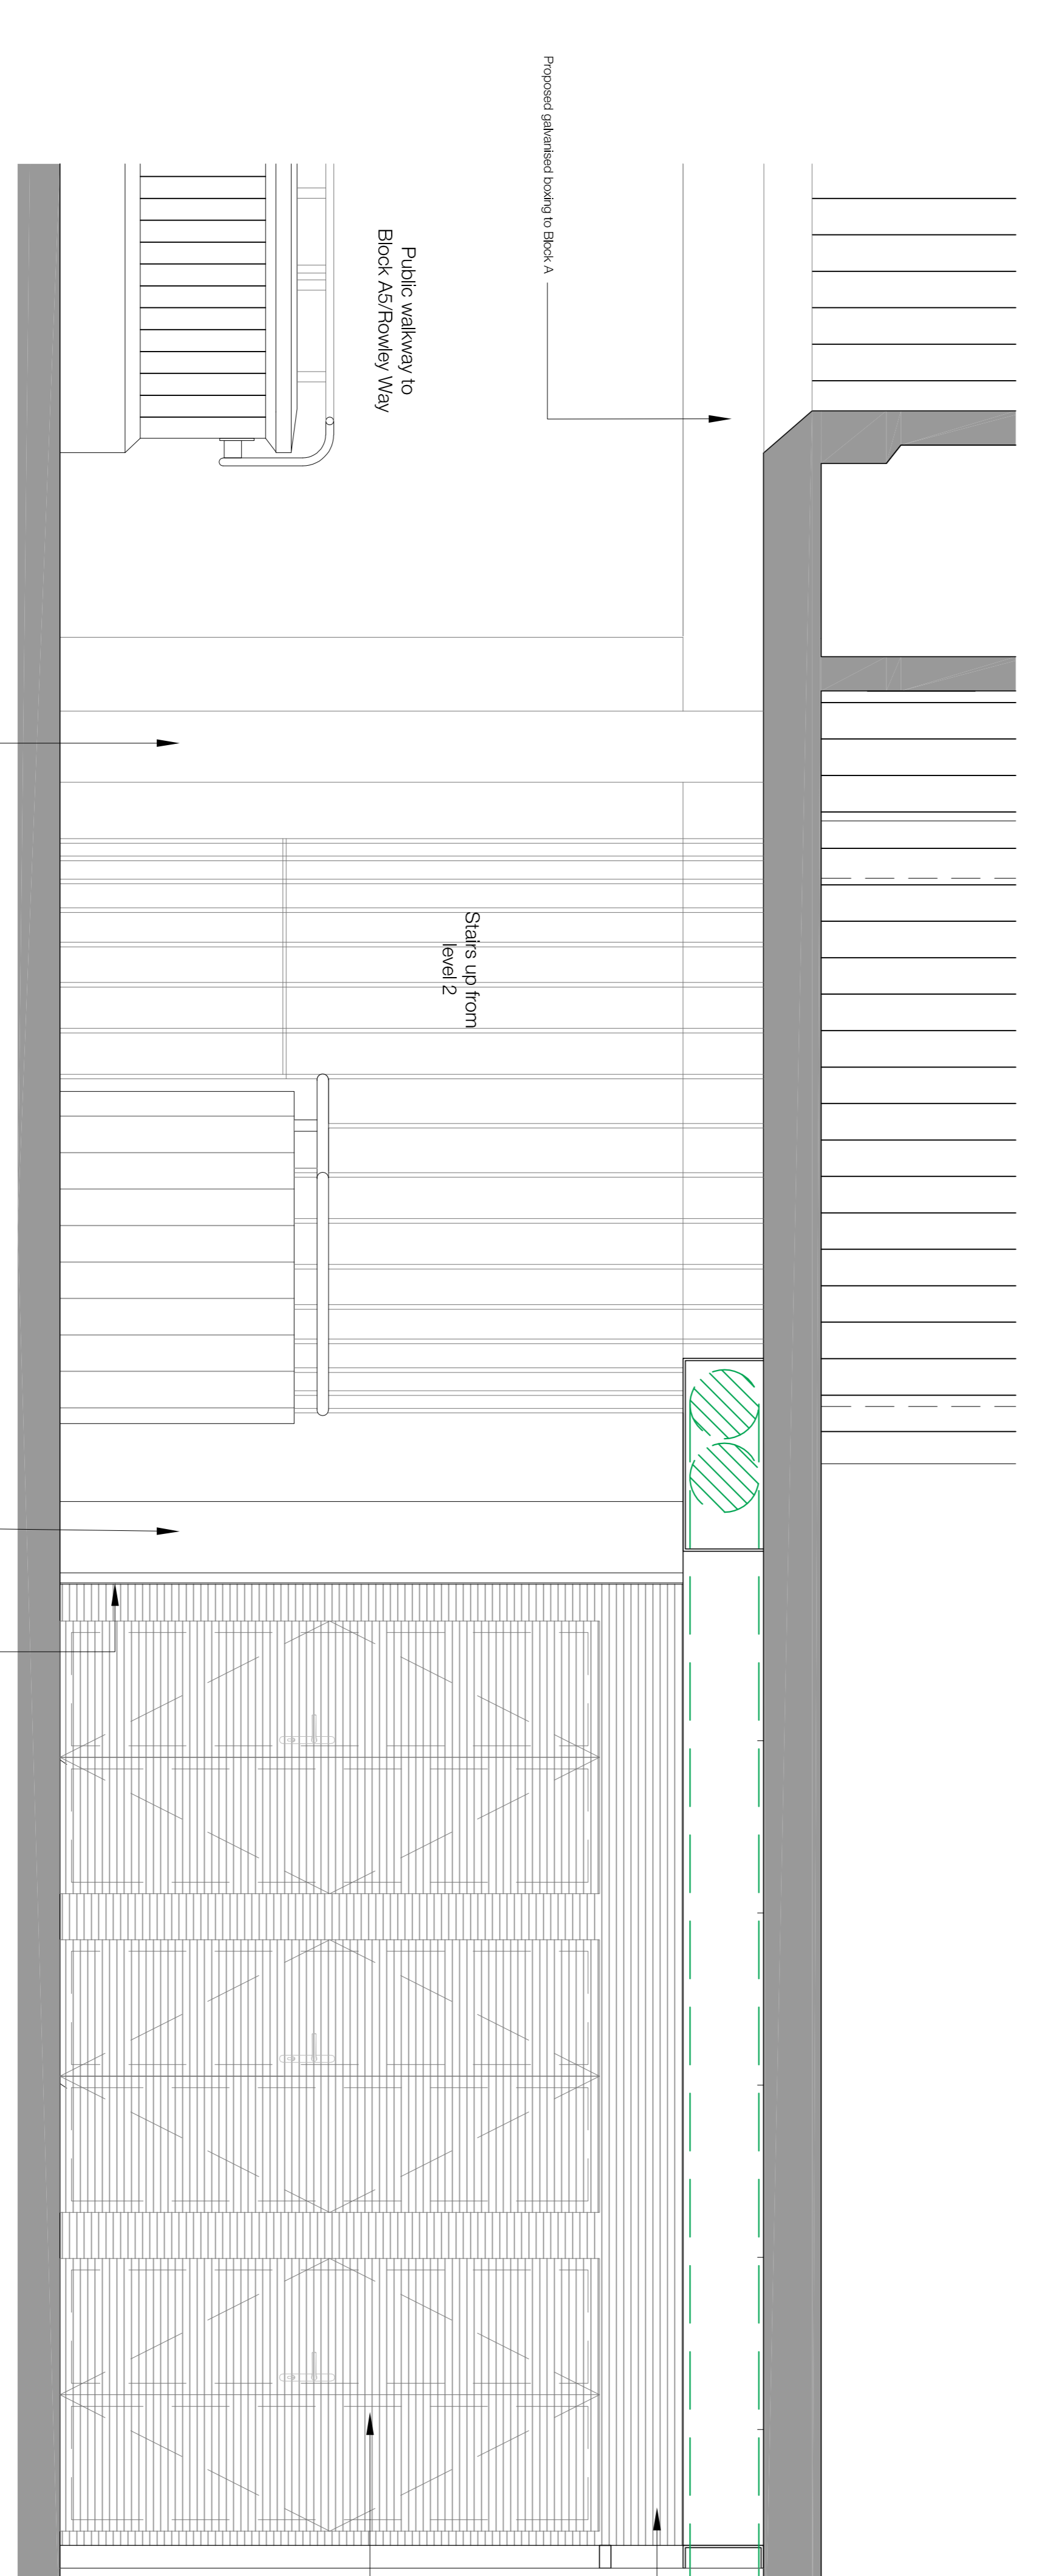

02 Final Condition - Boiler Room West elevation
1:20
130001

Notes

1. Do not scale this drawing.
 2. All dimensions must be checked on site and any discrepancies verified with the architect.
 3. Unless shown otherwise, all dimensions are to centre of work.
 4. Drawing to be read with all other related information. Any discrepancies to be brought to the attention of the architect.
 5. This drawing is the copyright of Levitt Bernstein and may not be copied, altered or reproduced in any form, or passed to a third party without license or written consent.
- This is not a construction drawing. It is unsuitable for the purpose of construction and must not be used as such.

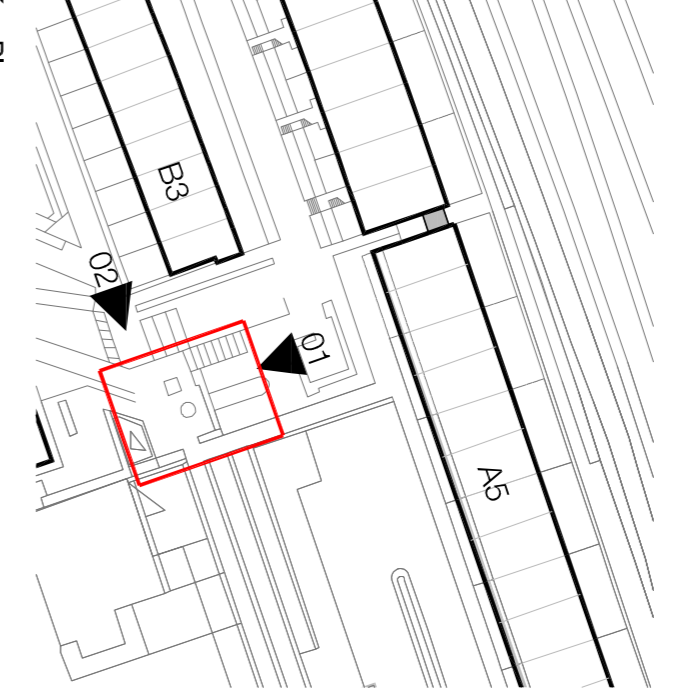

Key:
 Proposed pipework for final install. Installed following migration period & retained going forward
 Proposed pipework for initial install, removed at end of migration period
 Existing pipework retained in place during migration period. Removed following

Alexandra Rd Estate	
Heating Infrastructure	
Drawing number	Rev
3467 LB 130001	P2
Drawing Final Condition - Boiler Room Elevations	
Purpose of Issue	Date
PLANNING	17.11.23
Scale	Drawn
1:20 @ A1	KS
Client	Checked
Camden CC	PM
levittbernstein.co.uk	
London 10 Abchurch Lane London EC4N 3DF +44 (0)20 7755 7676	Manchester 52 Bridge Street Manchester M3 4LZ +44 (0)16 1689 8740

