




- Notes**
1. Do not scale this drawing.
 2. All dimensions must be checked on site and any discrepancies verified with the architect.
 3. Unless shown otherwise, all dimensions are to finished surfaces.
 4. Drawing to be read with all other issued information. Any discrepancies to be brought to the attention of the architect.
 5. This drawing is the copyright of Levitt Bernstein and may not be copied, altered or reproduced in any form, or passed to a third party without license or written consent.
- This is not a construction drawing. It is unsuitable for the purpose of construction and must on no account be used as such.

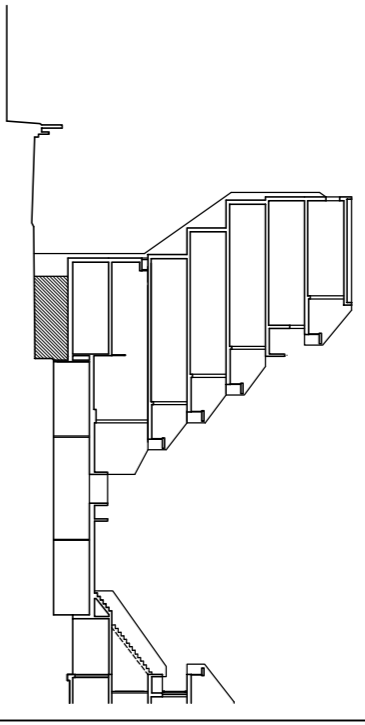

Block A Section Key

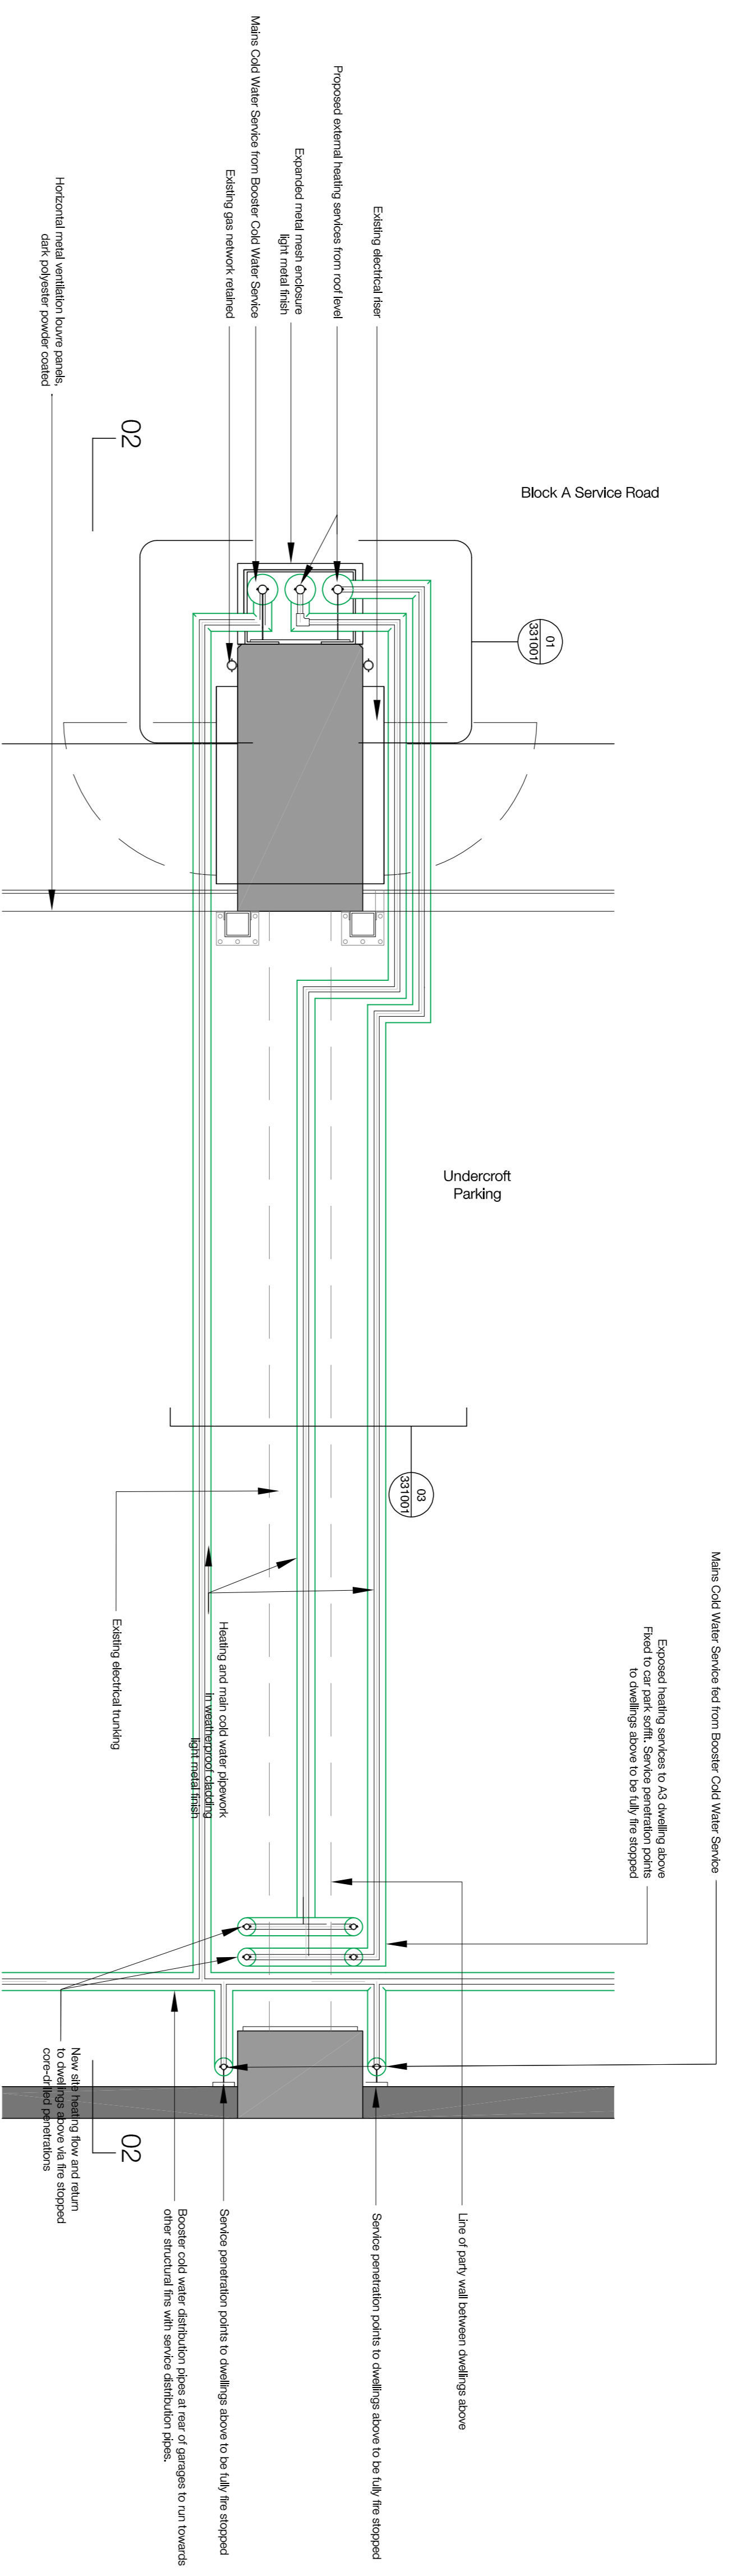

01 Block A - Car Park Reflected Ceiling Plan
1:20

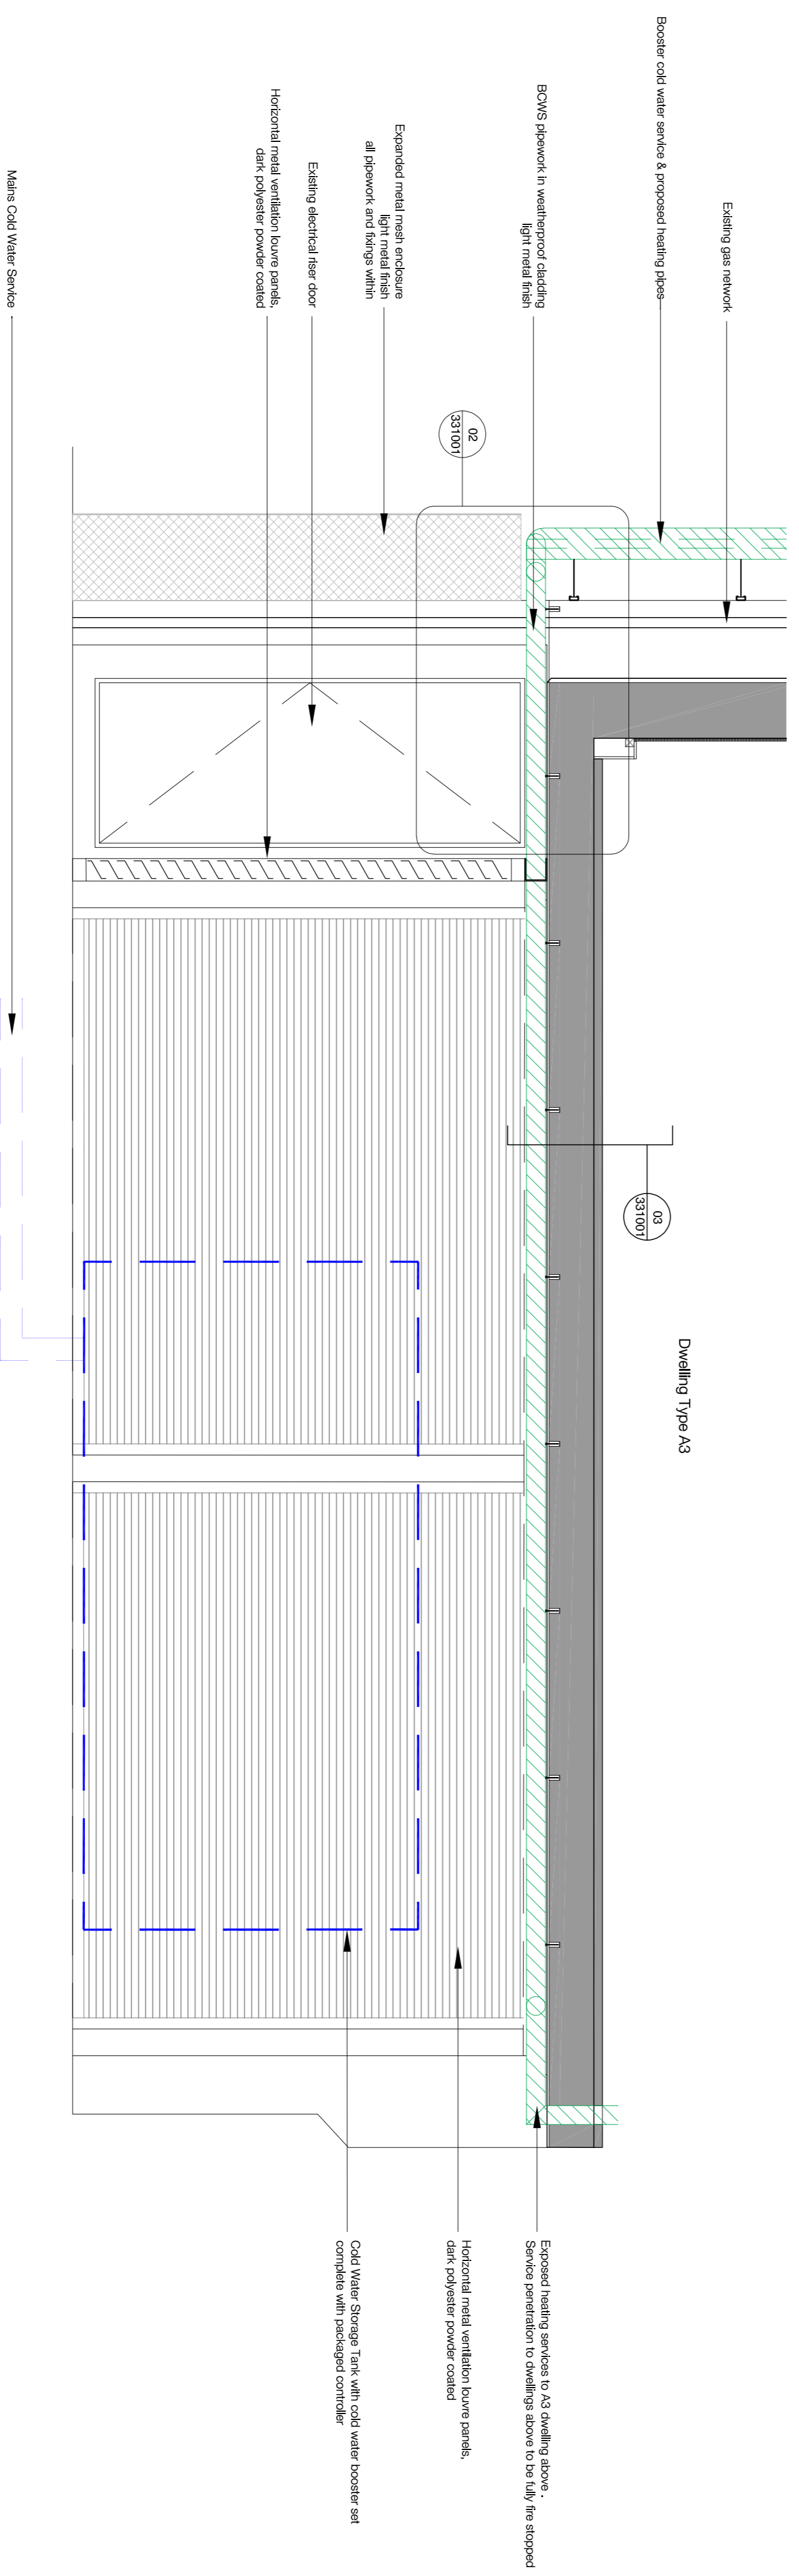

02 Block A - Car Park Cross Section
1:20



Project name
Alexandra Rd Estate
Heating Infrastructure

Drawing number
3467 LB 140011

Dwelling
Block A - CAR PARK
Section & Reflected Ceiling Plan

Purpose of issue
PLANNING

Date
10.11.23

Scale
1:20 @ A1

Client
Camden CC

Checked
PM

levitberstein.co.uk

London
Thrive Studios
2-4 Thane Yard
100 Abchurch Lane
London EC4N 3TH
+44 (0)20 7275 7676

Manchester
Bonded Warehouse
Grange Street M2 3JE
+44 (0)161 6689 8740