
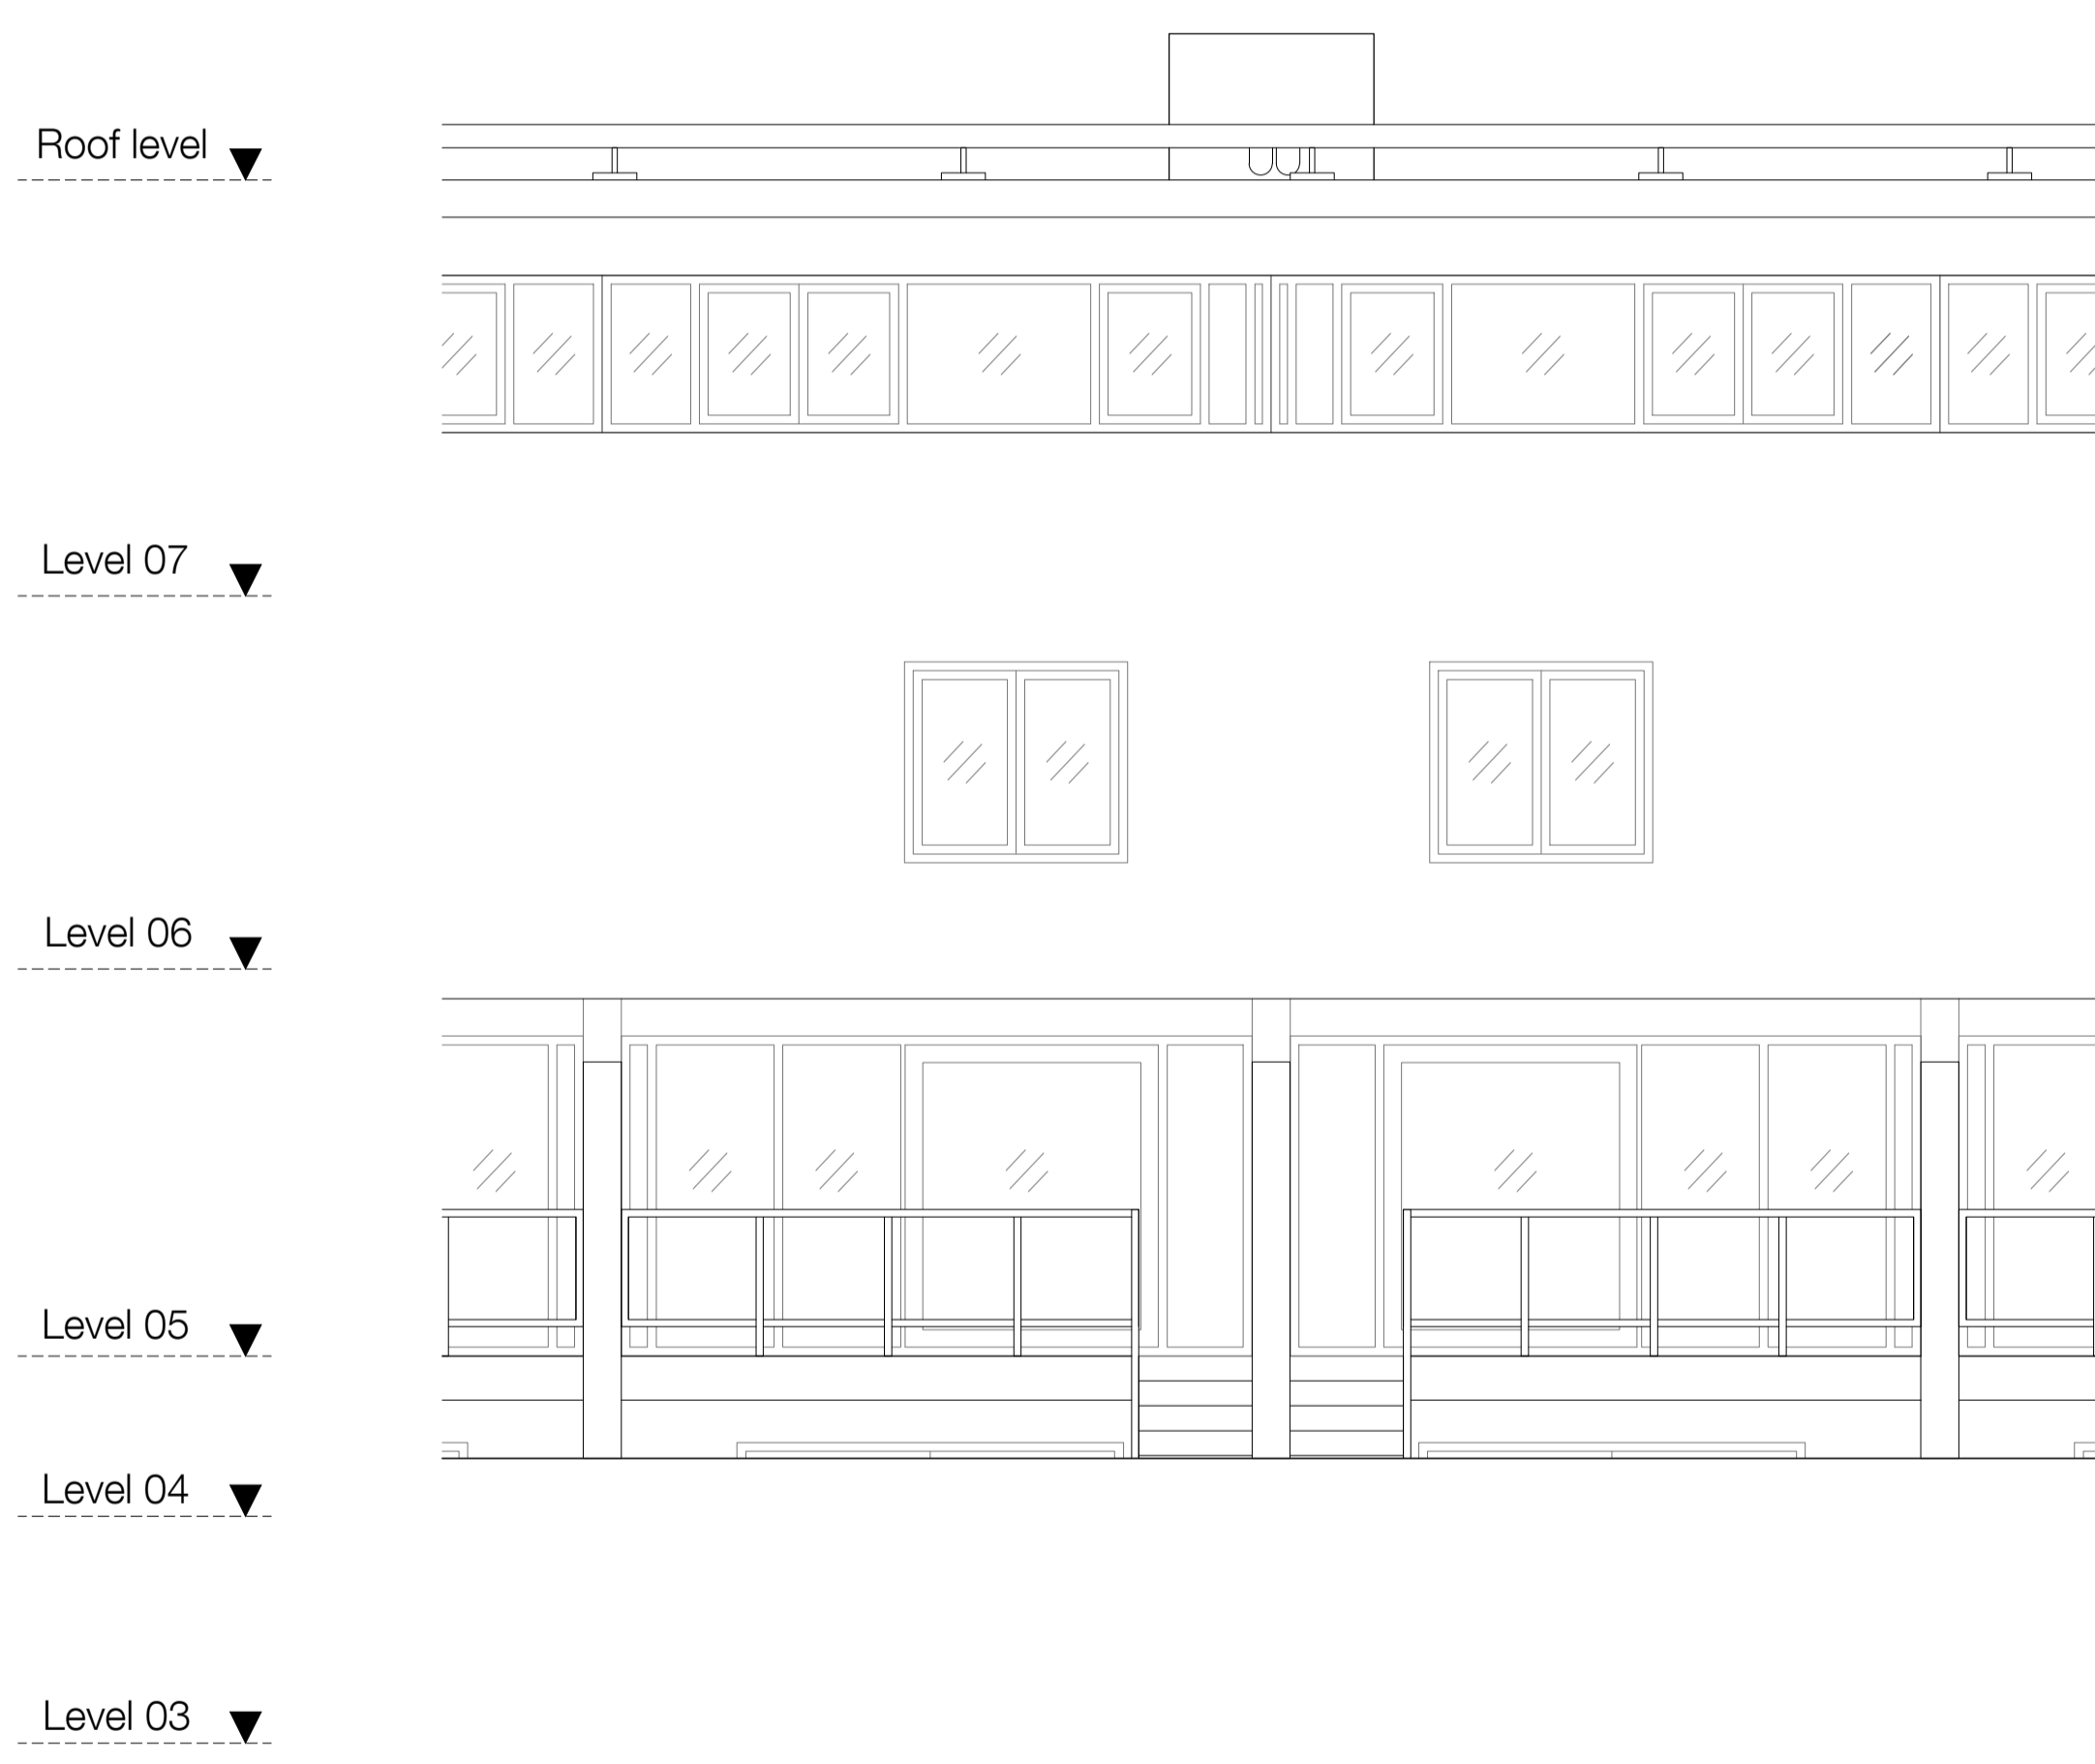


Notes


1. Do not scale this drawing.
2. All dimensions must be checked on site and any discrepancies verified with the architect.
3. Unless shown otherwise, all dimensions are to structural surfaces.
4. Drawing to be read with all other issued information. Any discrepancies to be brought to the attention of the architect.
5. This drawing is the copyright of Levitt Bernstein and may not be copied, altered or reproduced in any form, or passed to a third party without license or written consent.

This is not a construction drawing, it is unsuitable for the purpose of construction and must on no account be used as such.

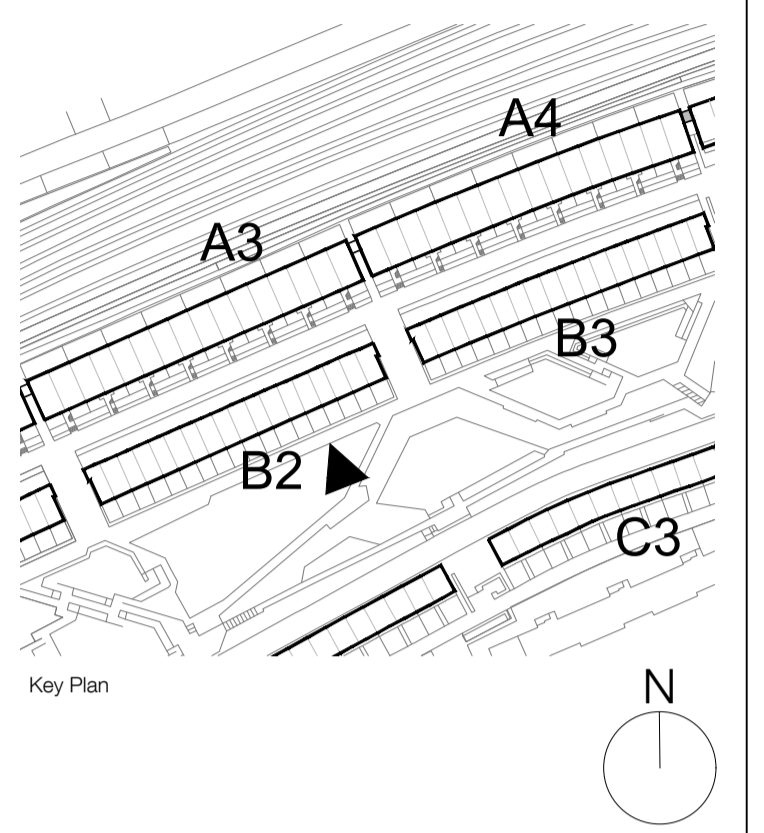

01 Block B - Existing South Elevation - Typical Bay
1:50

NOTE: Arrangement replicated every 2 bays along Typical Elevations of Blocks B1 to B3

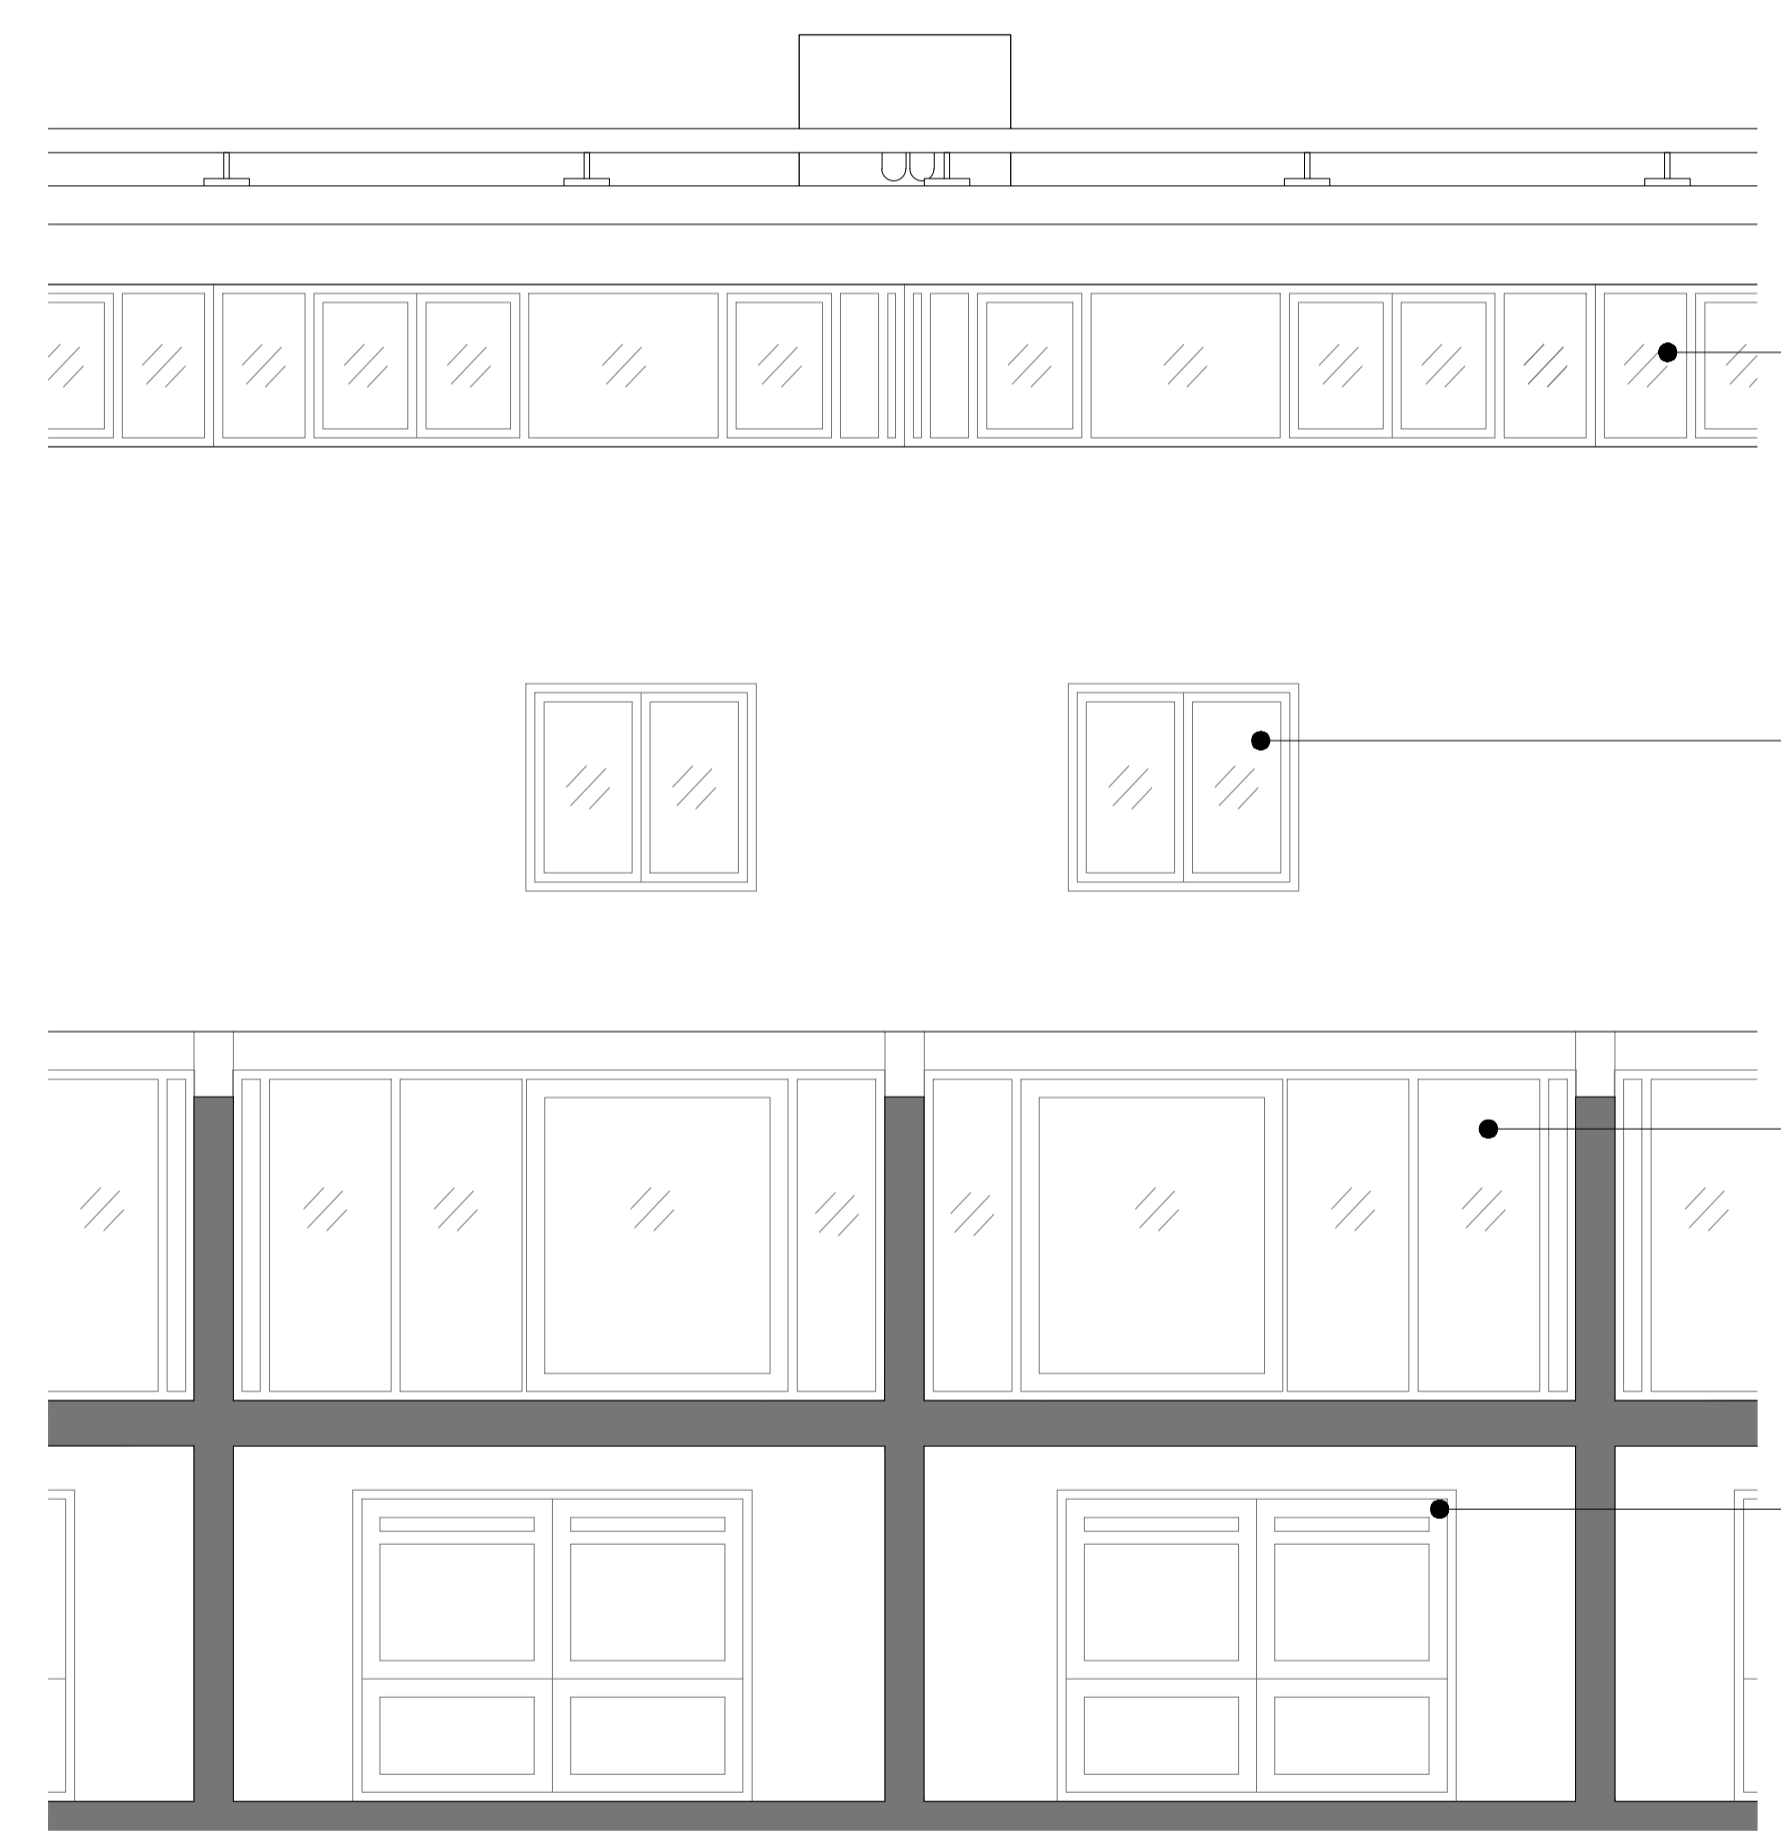

02 Block B - Existing South Elevation - Cut-Away
1:50

B2-S-02
ref: 3467_LB_103006

B2-S-01
ref: 3467_LB_103006

B3-S-02
ref: 3467_LB_103007

B3-S-01
ref: 3467_LB_103007

Rev	Date	Description	Initials
P3	17.11.23	Planning & Listed Building Consent	KS
P2	07.04.22	For comment	KS
P1	15.01.21	Planning & Listed Building Consent	CM

Project name
Alexandra Rd Estate

Emitter & Heating Thermal Improvements

Drawing number
3467 LB 102003

Drawing
Block B - Existing South Elevation Typical Bay

Purpose of issue
PLANNING

Scale
1:50 @ A1

Client
Camden CC

levittbernstein.co.uk

London Thane Studios 2-4 Thane Villas London N7 7PA +44 (0)20 7275 7676	Manchester Eastgate 2 Castle Street Manchester M3 4LZ +44 (0)16 1669 8740
--	--

