



GLASS SASH

1 **A0-N-00**
1.10

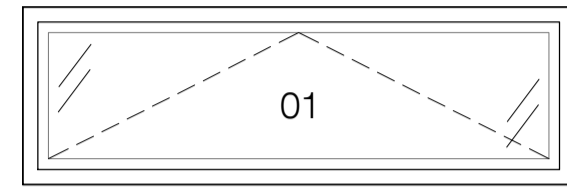


GLASS CASEMENT

2 **A1-N-01**
1.10

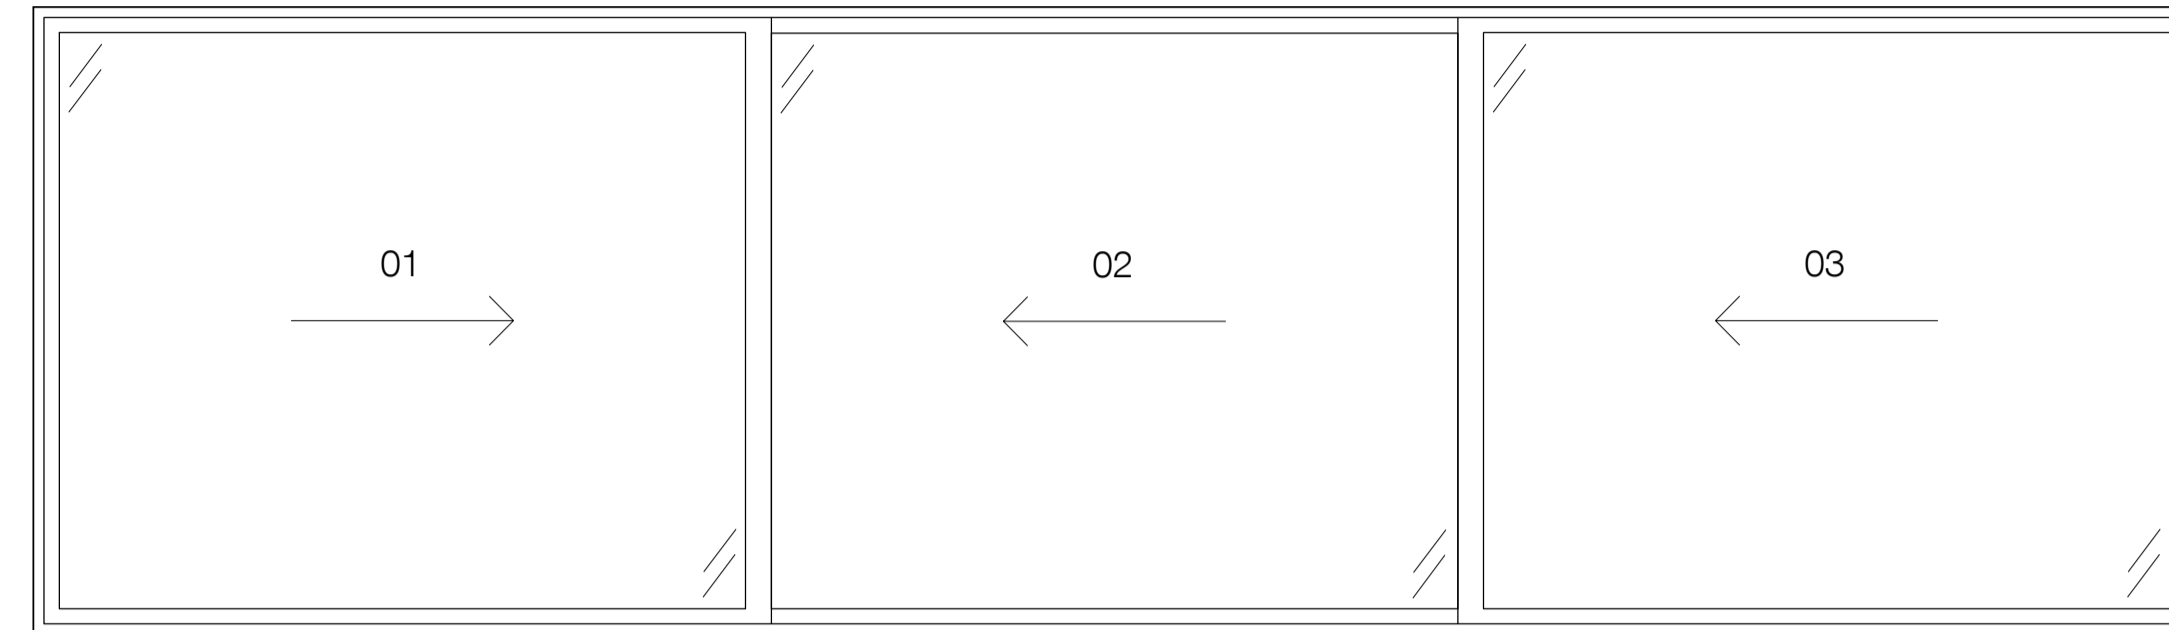

GLASS SLIDING

3 **A3-N-02**
1.10

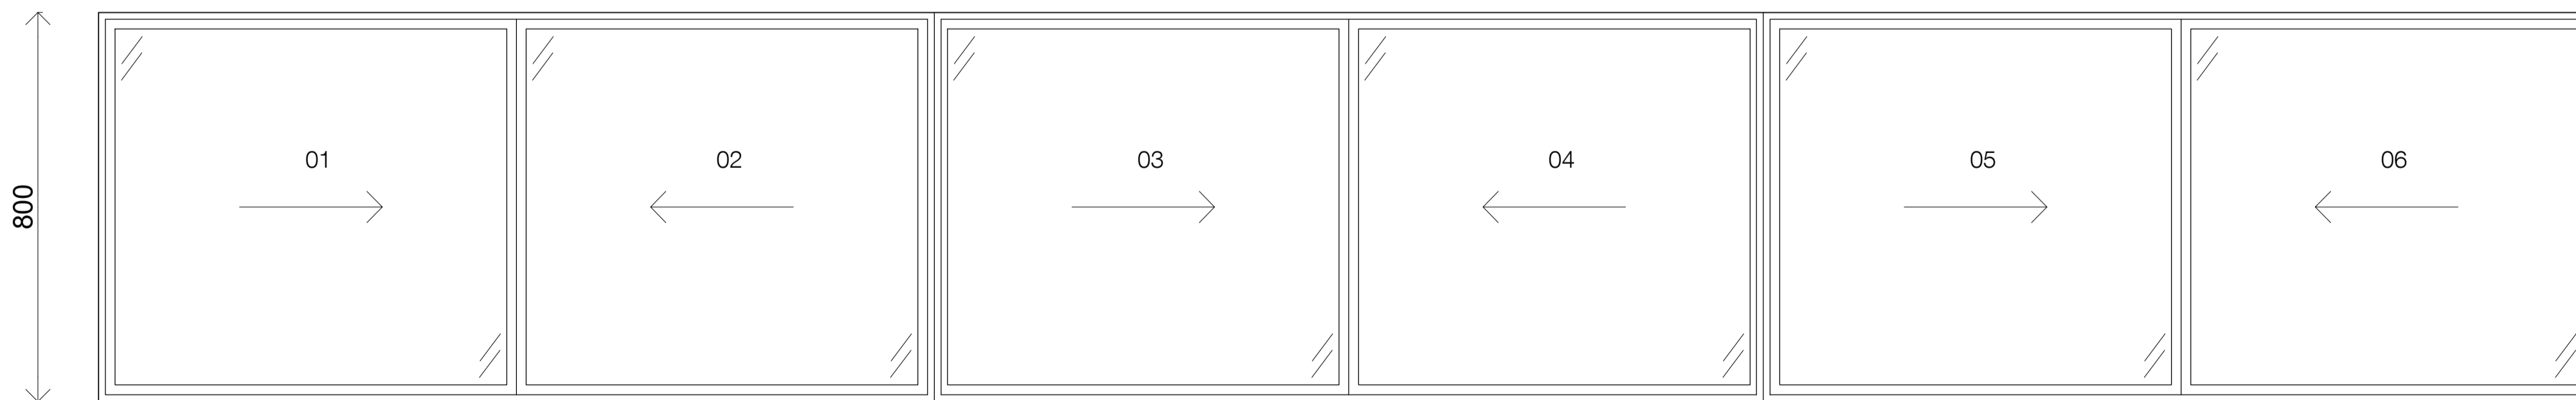

GLASS SLIDING

4 **A2-N-02**
1.10

Notes

1. Do not scale this drawing.
2. All dimensions must be checked on site and any discrepancies verified with the architect.
3. Unless shown otherwise, all dimensions are to structural surfaces.
4. Drawing to be read with all other issued information. Any discrepancies to be brought to the attention of the architect.
5. This drawing is the copyright of Levitt Bernstein and may not be copied, altered or reproduced in any form, or passed to a third party without license or written consent.

This is not a construction drawing, it is unsuitable for the purpose of construction and must on no account be used as such.

P3 17.11.23 - Planning & Listed Building Consent	KS
P2 07.04.22 - For comment	KS
P1 15.01.21 - Planning & Listed Building Consent	CM
Rev	Date

Project name

Alexandra Rd Estate
Emitter & Heating Thermal Improvements

Drawing number **3467_LB_103003** Rev **P3**

Drawing
Existing - Unit Type A - Aluminum Frame North Elevation

Purpose of issue	Date
PLANNING	17.11.23
Scale	Drawn
1:10 @ A1	KS
Client	Checked
Camden CC	PM

levittbernstein.co.uk

London
Thane Studios
2-4 Thane Villas
London N7 7PA
+44 (0)20 7275 7676

Manchester
Eastgate
2 Castle Street
Manchester M3 4LZ
+44 (0)16 1669 8740