




HARD LANDSCAPE

	LARGE FLAG PAVING (L)600 x (W)300 x (D)60mm, Braemar Ground textured, Jura Grey, Stretcher bond, by Tobermore. Landscape spec: Q23.315
	SMALL FLAG PAVING (L)300 x (W)200 x (D)60mm, Braemar Ground textured, Jura Grey, Stretcher bond, by Tobermore. Suitable for vehicular use. Landscape spec: Q23.316A
	BLOCK PAVING (L)200 x (W)100 x (D)60mm, Kellen Breccia, Rosso, Stretcher bond, by Hardicape. Landscape spec: Q23.325A
	BLOCK PAVING (L)200 x (W)100 x (D)60mm, Fusion, Graphite, Herringbone bond, by Tobermore. Suitable for vehicular use. Landscape spec: Q23.324
	SETT PAVING BANDS (L)150 x (W)100 x (D)60mm, Kellen Lavani, Wit, Stack bond, by Hardicape. Landscape spec: Q23.336
	THRESHOLD SETT PAVING (L)150 x (W)100 x (D)60mm, Kellen Breccia, Rosso, Stack bond, by Hardicape. Landscape spec: Q23.335
	CLAY PAVER (L)218 x (W)52 x (D)2mm, Clay paver, Saffron, Chevron bond, by Yande Moorlet. Landscape spec: Q23.310A
	RESIN BOUND GRAVEL Addagrip, Clayex, 8mm resin bound surfacing, by Addagrip. Landscape spec: Q23.226A
	DECORATIVE GRAVEL Gravel to rain garden, plum slate Aggregate, Plum grey, 40mm, by CED Stone. Landscape spec: Q23.161
	SAFETY SURFACE Wetpour playground surfacing, Earth blend to Playtop, by Playtop. Landscape spec: Q26.340A
	SAFETY SURFACE Wetpour playground surfacing, Sand blend to Gym area, by Playtop. Landscape spec: Q26.340A
	MAINTENANCE STRIP Gravel to front garden, Thames Gravel, Buff, by CED Stone. Landscape spec: Q23.160A
	TACTILE BLISTER PAVING (L)400 x (W)400 x (D)65mm, to pedestrian crossings, Tactile Blister, Natural, by Marshalls. Landscape spec: Q25.320A
	TACTILE CORDUROY PAVING (L)400 x (W)400 x (D)65mm, to stairs and where footway joins shared route, Tactile hazard warning paving, Natural, by Marshalls. Landscape spec: Q25.321A
	CONCRETE PAVER (L)400 x (W)400 x (D)65mm, to stairs and areas of shallow build up, Mayfair Flag, Silver, Stretcher bond, by Tobermore. Landscape spec: Q23.317

REFER TO CGY00-PLA-ZZZ-ZZ-DR-LS-00005

REFER TO CGY00-PLA-ZZZ-ZZ-DR-LS-00004

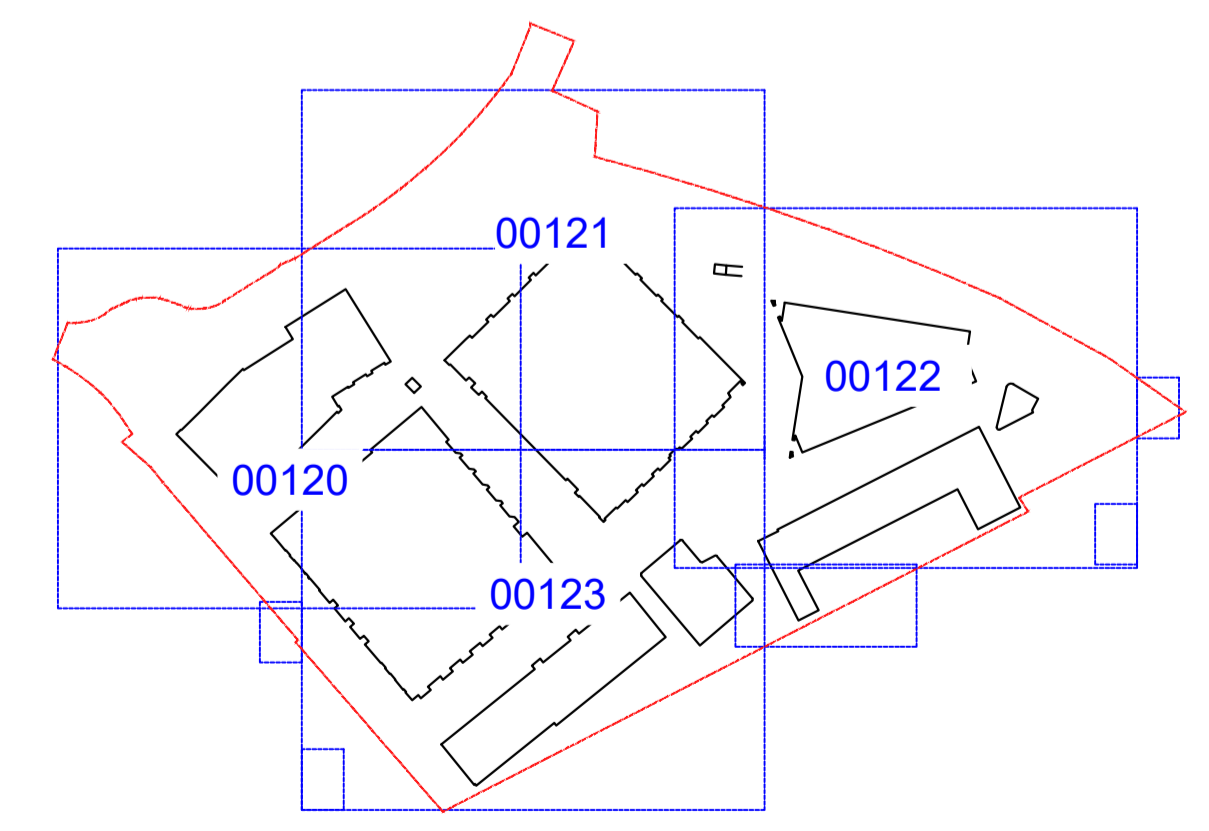

121 Navigation map Scale: 1:2000

DO NOT SCALE FROM DRAWING

<p>Drawing Information</p> <p>Copyright of Place Design + Planning Ltd. 2008 All Rights Reserved</p> <p>PLEASE NOTE: Figured dimensions take precedent over scale, do not scale from drawings.</p> <p>Inform Place Design + Planning Ltd of any discrepancies before works commence on site.</p> <p>All dimensions to be checked on site</p>	<p>SIGNIFICANT HEALTH, SAFETY & ENVIRONMENTAL INFORMATION RELATING TO CDM</p> <p>HEALTH:</p> <p>SAFETY:</p> <p>ENVIRONMENTAL:</p> <p>IT IS ASSUMED ALL WORKS WILL BE CARRIED OUT BY A COMPETANT CONTRACTOR WORKING, WHERE APPROPRIATE, TO AN AGREED METHOD STATEMENT</p>	<table border="1"> <thead> <tr> <th>Rev.</th> <th>Description</th> <th>date</th> <th>by</th> <th>checked</th> </tr> </thead> <tbody> <tr> <td>C00.</td> <td>Issue for Condition 24.</td> <td>05.12.23</td> <td>CHC</td> <td>GH</td> </tr> <tr> <td> </td> <td> </td> <td> </td> <td> </td> <td> </td> </tr> </tbody> </table>	Rev.	Description	date	by	checked	C00.	Issue for Condition 24.	05.12.23	CHC	GH															
Rev.	Description	date	by	checked																							
C00.	Issue for Condition 24.	05.12.23	CHC	GH																							

Client
St. George North London
 St. George North London,
 St. George House,
 16 The Boulevard,
 Imperial Wharf,
 London SW6 2UB

Project Title
Camden Goods Yard
 Drawing Title
Hardworks Paving Plan (2 of 4)
 Project Stage
Stage 4

PLACE
 Design + Planning

Place Design + Planning Ltd
 16 West Barnes Lane
 London, SW20 0BU, UK
 +44 208944 1940
 +44 208944 1117

scale 1:200 at A1 date 04/12/23 draw by CHC checked by GH
 CGY00-PLA-ZZZ-ZZ-DR-LS-00121 C00