
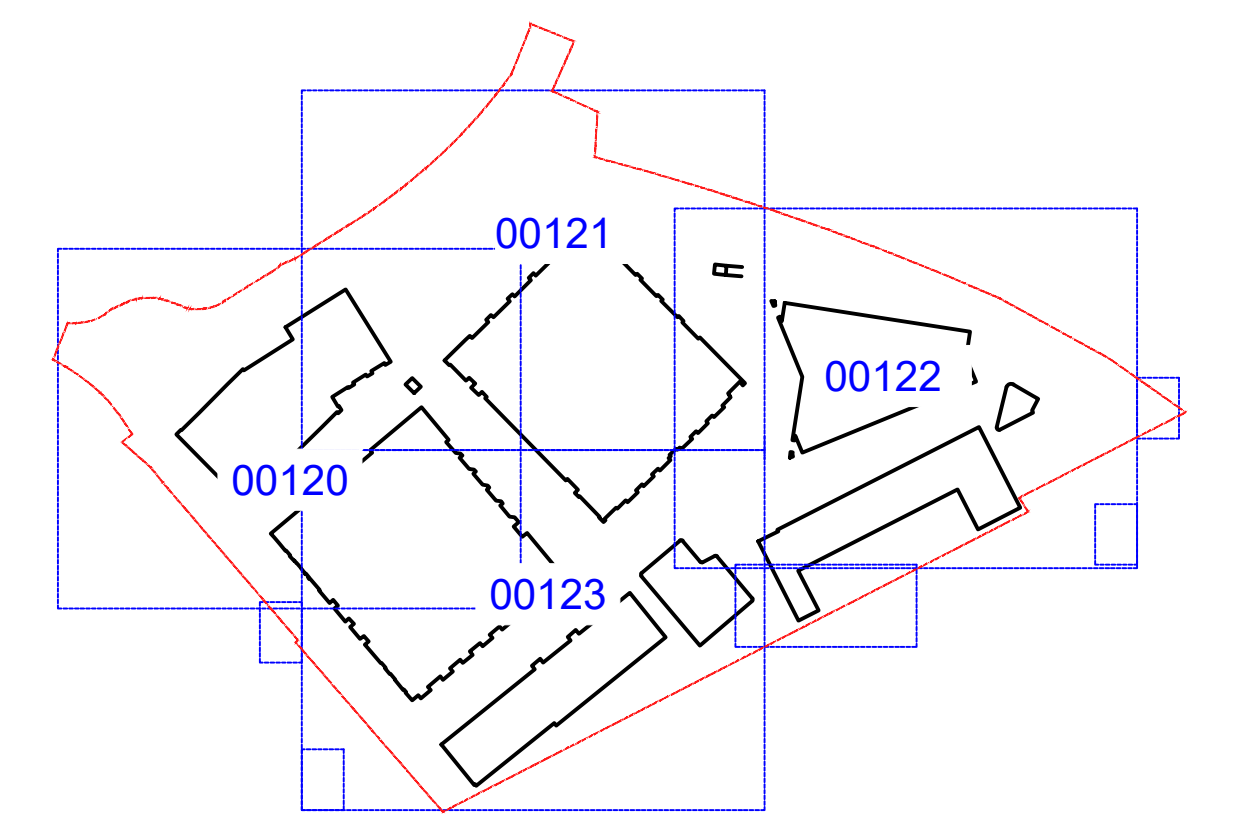


- HARD LANDSCAPE**
- S1** **LARGE FLAG PAVING**
(L800 x (W)300 x (D)60mm, Bramar Ground textured, Jura Grey, Stretcher bond, by Tobermore. Landscape spec: Q25.315
 - S2** **SMALL FLAG PAVING**
(L300 x (W)200 x (D)60mm, Bramar Ground textured, Jura Grey, Stretcher bond, by Tobermore. Suitable for vehicular use. Landscape spec: Q25.316A
 - S3** **BLOCK PAVING**
(L200 x (W)100 x (D)60mm, Kellen Breccia, Rosso, Stretcher bond, by Hardscape. Landscape spec: Q25.325A
 - S4** **BLOCK PAVING**
(L200 x (W)100 x (D)60mm, Fusion, Graphite, Herringbone bond, by Tobermore. Suitable for vehicular use. Landscape spec: Q25.324
 - S5** **SETT PAVING BANDS**
(L100 x (W)100 x (D)60mm, Kellen Lawson, Wet, Stack bond, by Hardscape. Landscape spec: Q25.336
 - S6** **THRESHOLD SETT PAVING**
(L100 x (W)100 x (D)60mm, Kellen Rosso, Stack bond, by Hardscape. Landscape spec: Q25.335
 - S7** **CLAY PAVER**
(L218 x (W)52 x (D)22mm, Clay paver, Saffron, Chevron bond, by Yande Moorlet. Landscape spec: Q25.310A
 - S8** **RESIN BOUND GRAVEL**
Addtagit, 5mm resin bound surfacing, by Addtagit. Landscape spec: Q23.226A
 - S9** **DECORATIVE GRAVEL**
Gravel to rain garden, plum slate Aggregate, Plum grey, 40mm, by CED Stone. Landscape spec: Q23.161
 - S10** **SAFETY SURFACE**
Wetpour playground surfacing, Earth blend to Playtop, by Playtop. Landscape spec: Q26.340A
 - S11** **SAFETY SURFACE**
Wetpour playground surfacing, Sand blend to Gym area, by Playtop. Landscape spec: Q26.340A
 - S12** **MAINTENANCE STRIP**
Gravel to front garden, Thames Gravel, Buff, by CED Stone. Landscape spec: Q23.160A
 - S13** **TACTILE BLISTER PAVING**
(L400 x (W)400 x (D)65mm, to pedestrian crossings, Tactile Blister, Natural, by Marshalls. Landscape spec: Q25.320A
 - S14** **TACTILE CORDUROY PAVING**
(L400 x (W)400 x (D)65mm, to stairs and where footway joins shared route, Tactile hazard warning paving, Natural, by Marshalls. Landscape spec: Q25.321A
 - S18** **CONCRETE PAVER**
(L400 x (W)400 x (D)65mm, to stairs and areas of shallow build up, Mayfair Flag, Silver, Stretcher bond, by Tobermore. Landscape spec: Q25.317

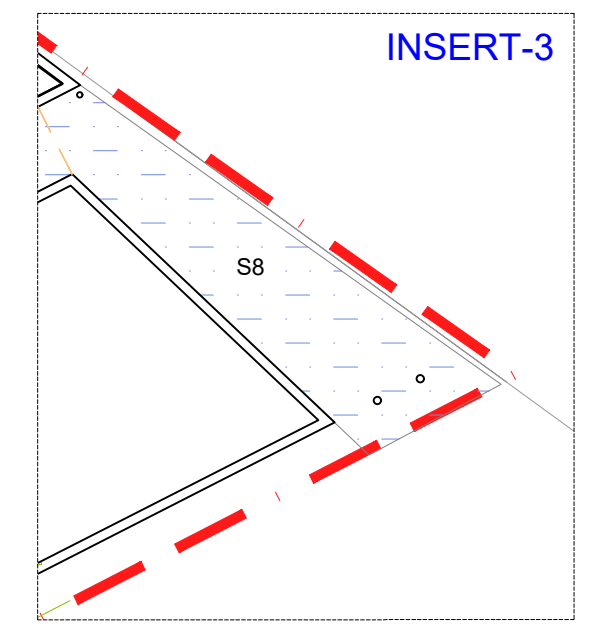

122 Navigation map
Scale: 1:2000

DO NOT SCALE FROM DRAWING

Drawing Information
Copyright of Place Design + Planning Ltd. 2008
All Rights Reserved

PLEASE NOTE: Figured dimensions take precedent over scale, do not scale from drawings.

Inform Place Design + Planning Ltd of any discrepancies before works commence on site.

All dimensions to be checked on site

Rev.	Description	date	by	checked
C00.	Issue for Condition 24.	05.12.23	CHC	GH

Client
St. George North London
St. George House,
16 The Boulevard,
Imperial Wharf,
London SW6 2UB

Project Title
Camden Goods Yard
Hardworks Paving Plan (3 of 4)

Project Stage
Stage 4

PLACE
Design + Planning

Scale: 1:200 A1
Date: 04/12/23
Drawn by: CHC
Checked by: GH

Project No: CGY00-PLA-ZZZ-ZZ-DR-LS-00122
Revision No: C00

Place Design + Planning Ltd
16 West Barnes Lane
London, SW20 0BU, UK
+44 208944 1940
+44 208944 1117